

UNITED STATES  
SECURITIES AND EXCHANGE COMMISSION  
Washington, D.C. 20549

FORM 10-K

(Mark One)

☒ ANNUAL REPORT PURSUANT TO SECTION 13 OR 15(d) OF THE SECURITIES EXCHANGE ACT OF 1934

For the fiscal year ended December 31, 2024

OR

☐ TRANSITION REPORT PURSUANT TO SECTION 13 OR 15(d) OF THE SECURITIES EXCHANGE ACT OF 1934 FOR THE TRANSITION PERIOD FROM TO .

Commission File Number: 001-38672

ARVINAS, INC.

(Exact name of registrant as specified in its Charter)

Delaware

(State or other jurisdiction of  
incorporation or organization)

5 Science Park  
395 Winchester Ave .  
New Haven , Connecticut

(Address of principal executive offices)

47-2566120

(I.R.S. Employer  
Identification No.)

06511

(Zip Code)

Registrant's telephone number, including area code: ( 203 ) 535-1456

Securities registered pursuant to Section 12(b) of the Act:

(Title of each class)	Trading Symbol(s)	(Name of each exchange on which registered)
Common stock, par value \$0.001 per share	ARVN	The Nasdaq Global Select Market LLC

Securities registered pursuant to Section 12(g) of the Act:

None

(Title of class)

Indicate by check mark if the registrant is a well-known seasoned issuer, as defined in Rule 405 of the Securities Act. Yes x No o

Indicate by check mark if the registrant is not required to file reports pursuant to Section 13 or 15(d) of the Act. Yes o No x

Indicate by check mark whether the registrant: (1) has filed all reports required to be filed by Section 13 or 15(d) of the Securities Exchange Act of 1934 during the preceding 12 months (or for such shorter period that the registrant was required to file such reports), and (2) has been subject to such filing requirements for the past 90 days. Yes x No o

Indicate by check mark whether the registrant has submitted electronically every Interactive Data File required to be submitted pursuant to Rule 405 of Regulation S-T (§232.405 of this chapter) during the preceding 12 months (or for such shorter period that the registrant was required to submit such files). Yes x No o

Indicate by check mark whether the registrant is a large accelerated filer, an accelerated filer, a non-accelerated filer, a smaller reporting company, or an emerging growth company. See the definitions of "large accelerated filer," "accelerated filer," "smaller reporting company," and "emerging growth company" in Rule 12b-2 of the Exchange Act.

Large Accelerated Filer	<input checked="" type="radio"/>	Accelerated filer	<input type="radio"/>
Non-accelerated filer	<input type="radio"/>	Smaller reporting company	<input type="radio"/>
		Emerging growth company	<input type="radio"/>

If an emerging growth company, indicate by check mark if the registrant has elected not to use the extended transition period for complying with any new or revised financial accounting standards provided pursuant to Section 13(a) of the Exchange Act. o

Indicate by check mark whether the registrant has filed a report on and attestation to its management's assessment of the effectiveness of its internal control over financial reporting under Section 404(b) of the Sarbanes-Oxley Act (15 U.S.C. 7262(b)) by the registered public accounting firm that prepared or issued its audit report. ☒

If securities are registered pursuant to Section 12(b) of the Act, indicate by check mark whether the financial statements of the registrant included in the filing reflect the correction of an error to previously issued financial statements. ☐

Indicate by check mark whether any of those error corrections are restatements that required a recovery analysis of incentive-based compensation received by any of the registrant's executive officers during the relevant recovery period pursuant to § 240.10D-1(b). ☐

Indicate by check mark whether the registrant is a shell company (as defined in Rule 12b-2 of the Exchange Act). Yes ☐ No x

As of June 28, 2024, the last business day of the registrant's most recently completed second fiscal quarter, the aggregate market value of the Common Stock held by non-affiliates of the registrant was approximately \$ 1,796.6 million, based on the closing price of the registrant's Common Stock on such date. The number of shares of registrant's Common Stock, \$0.001 par value per share, outstanding as of February 5, 2025 was 68,771,867 .

DOCUMENTS INCORPORATED BY REFERENCE

Part III of this Annual Report incorporates by reference information from the definitive Proxy Statement for the registrant's 2025 Annual Meeting of Stockholders, which is expected to be filed with the Securities and Exchange Commission not later than 120 days after the registrant's fiscal year ended December 31, 2024.

## Table of Contents

	<u>Page</u>
<b>PART I</b>	
Item 1. <a href="#">Business</a>	6
Item 1A. <a href="#">Risk Factors</a>	78
Item 1B. <a href="#">Unresolved Staff Comments</a>	127
Item 1C. <a href="#">Cybersecurity</a>	127
Item 2. <a href="#">Properties</a>	128
Item 3. <a href="#">Legal Proceedings</a>	129
Item 4. <a href="#">Mine Safety Disclosures</a>	129
<b>PART II</b>	
Item 5. <a href="#">Market for Registrant's Common Equity, Related Stockholder Matters and Issuer Purchases of Equity Securities</a>	130
Item 6. <a href="#">[Reserved]</a>	131
Item 7. <a href="#">Management's Discussion and Analysis of Financial Condition and Results of Operations</a>	131
Item 7A. <a href="#">Quantitative and Qualitative Disclosures About Market Risk</a>	149
Item 8. <a href="#">Financial Statements and Supplementary Data</a>	149
Item 9. <a href="#">Changes in and Disagreements With Accountants on Accounting and Financial Disclosure</a>	149
Item 9A. <a href="#">Controls and Procedures</a>	149
Item 9B. <a href="#">Other Information</a>	152
Item 9C. <a href="#">Disclosure Regarding Foreign Jurisdictions That Prevent Inspection</a>	152
<b>PART III</b>	
Item 10. <a href="#">Directors, Executive Officers and Corporate Governance</a>	153
Item 11. <a href="#">Executive Compensation</a>	153
Item 12. <a href="#">Security Ownership of Certain Beneficial Owners and Management and Related Stockholder Matters</a>	153
Item 13. <a href="#">Certain Relationships and Related Transactions, and Director Independence</a>	153
Item 14. <a href="#">Principal Accountant Fees and Services</a>	153
<b>PART IV</b>	
Item 15. <a href="#">Exhibits, Financial Statement Schedules</a>	154
Item 16. <a href="#">Form 10-K Summary</a>	159

## CAUTIONARY NOTE REGARDING FORWARD-LOOKING STATEMENTS AND RISK FACTOR SUMMARY

### Forward-Looking Statements

This Annual Report on Form 10-K contains forward-looking statements that involve substantial risks and uncertainties. All statements, other than statements of historical facts, contained in this Annual Report on Form 10-K, including statements regarding our strategy, future operations, future financial position, future revenues, projected costs, prospects, plans and objectives of management, are forward-looking statements. The words "anticipate," "believe," "estimate," "expect," "intend," "may," "might," "plan," "predict," "project," "target," "potential," "goals," "will," "would," "could," "should," "continue" and similar expressions are intended to identify forward-looking statements, although not all forward-looking statements contain these identifying words.

The forward-looking statements in this Annual Report on Form 10-K include, among other things, statements about:

- the initiation, timing, progress and results of our current and future clinical trials of vepdegestrant, ARV-393 and ARV-102, and current clinical trials of bavdegalutamide, including statements regarding the period during which the results of the clinical trials will become available or the forum in which we will present such results;
- the timing of, and our ability to obtain, marketing approval of our product candidates, including vepdegestrant, and the ability of our product candidates, including vepdegestrant, to meet existing or future regulatory standards;
- the potential achievement of milestones and receipt of payments under our collaborations, including our collaboration with Pfizer Inc. entered into in July 2021;
- potential receipt of payments based on the achievement of milestones related to luxdegalutamide (ARV-766) and future royalties under our license agreement with Novartis Pharma AG;
- our plans to pursue research and development of other product candidates;
- our expectation to wind down our bavdegalutamide program after completion of current ongoing clinical trials (ARV-110-101 and ARV-110-103);
- the filing of an investigational new drug application for our kirsten rat sarcoma GD12 program;
- the potential advantages of our platform technology and potential advantages and therapeutic benefits of our product candidates;
- the extent to which our scientific approach and platform technology may potentially address a broad range of diseases and disease targets;
- favorable clinical trial results in our ongoing oncology and neurodegenerative programs providing further validation of our platform as a new therapeutic modality for the potential treatment of diseases caused by dysregulated intracellular proteins regardless of therapeutic area;
- the potential receipt of revenue from future sales of our product candidates;
- the rate and degree of market acceptance and clinical utility of our product candidates;
- our estimates regarding the potential market opportunity for our product candidates;
- our commercialization plans, and sales, marketing and distribution capabilities and strategy;
- our ability to establish and maintain arrangements for manufacture and testing of our product candidates;
- our ability to enter into additional collaborations with third parties;
- our intellectual property position;
- our estimates regarding expenses, future revenues, capital requirements and needs for additional financing and statements regarding Arvinas' cash, cash equivalents and marketable securities, including their sufficiency to fund planned operating expenses and capital expenditure requirements into 2027;

- our belief that there are not currently any risks from known cybersecurity threats that have materially affected or are reasonably likely to materially affect us;
- our belief that our facilities are sufficient to meet our current needs and that suitable additional or alternative space will be available as and when needed on commercially reasonable terms for our future growth;
- the impact of government laws and regulations; and
- our competitive position.

We may not actually achieve the plans, intentions or expectations disclosed in our forward-looking statements, and you should not place undue reliance on our forward-looking statements. Actual results or events could differ materially from the plans, intentions and expectations disclosed in the forward-looking statements we make. We have included important factors in the cautionary statements included in this Annual Report on Form 10-K, particularly in the "Risk Factors" section, that we believe could cause actual results or events to differ materially from the forward-looking statements that we make. Our forward-looking statements do not reflect the potential impact of any future acquisitions, mergers, dispositions, joint ventures or investments we may make.

You should read this Annual Report on Form 10-K and the documents that we have filed as exhibits to this Annual Report on Form 10-K completely and with the understanding that our future results may differ materially from what we expect. We do not assume any obligation to update any forward-looking statements except as required by applicable law.

This Annual Report on Form 10-K also contains estimates and other statistical data made by independent parties and by us relating to market size and other data about our industry. This data

involves a number of assumptions and limitations, and you are cautioned not to give undue weight to such data and estimates. In addition, projections, assumptions and estimates of our future performance and the future performance of the markets in which we operate are necessarily subject to a high degree of uncertainty and risk. Cross-trial comparisons are not based on head-to-head studies and no direct comparisons can be made.

Throughout this Annual Report on Form 10-K, the "Company," "Arvinas," "we," "us," and "our," except where the context requires otherwise, refer to Arvinas, Inc. and its consolidated subsidiaries, or any one or more of them as the context may require, and "our board of directors" refers to the board of directors of Arvinas, Inc.

The Arvinas name and logo are our trademarks. This Annual Report on Form 10-K contains references to our trademarks and service marks and to those belonging to other entities. Solely for convenience, trademarks and trade names referred to in this Annual Report on Form 10-K, including logos, artwork and other visual displays, may appear without the ® or ™ symbols, but such references are not intended to indicate in any way that we will not assert, to the fullest extent under applicable law, our rights or the rights of the applicable licensor to these trademarks and trade names. We do not intend our use or display of other entities' trade names, trademarks or service marks to imply a relationship with, or endorsement or sponsorship of us by, any other entity.

#### **Risk Factor Summary**

Our business is subject to a number of risks that if realized could materially affect our business, prospects, operating results and financial condition. These risks are discussed more fully in the "Risk Factors" section of this Annual Report on Form 10-K. These risks include the following:

- We have incurred significant losses since our inception. We expect to incur losses over at least the next several years and may never achieve or maintain profitability. Our net losses totaled \$198.9 million, \$367.3 million and \$282.5 million for the years ended December 31, 2024, 2023, and 2022, respectively.
- We have never generated revenue from product sales and may never be profitable.

- We will need substantial additional funding to continue our operations. If we are unable to raise capital when needed, we may be required to delay, limit, reduce or terminate our research, product development programs or future commercialization efforts.
- Raising additional capital may cause dilution to our stockholders, restrict our operations or require us to relinquish rights to our technologies or product candidates.
- Our approach to the discovery and development of product candidates based on our PROTAC technology platform is unproven, which makes it difficult to predict the time, cost of development and likelihood of successfully developing any products.
- We are early in our development efforts. If we are unable to commercialize our product candidates or experience significant delays in doing so, our business will be materially harmed.
- Drug development involves a lengthy and expensive process, with an uncertain outcome. We may incur unexpected costs or experience delays in completing, or ultimately be unable to complete, the development and commercialization of our product candidates. We cannot be certain of the timely completion or outcome of our preclinical testing and studies and cannot predict if the U.S. Food and Drug Administration, or FDA, or similar regulatory authorities outside the United States will accept our proposed clinical programs or if the outcome of our preclinical testing and studies will ultimately support the further development of our programs.
- Positive data from preclinical or early clinical studies of our product candidates are not necessarily predictive of the results of later clinical studies and any future clinical trials of our product candidates. If we cannot replicate the positive data from our preclinical or early clinical studies of our product candidates in our future clinical trials, we will be unable to successfully develop, obtain regulatory approval for and commercialize our product candidates.
- We may expend our limited resources to pursue a particular product candidate or indication and fail to capitalize on product candidates or indications that may be more profitable or for which there is a greater likelihood of success.
- We are developing and plan to continue to develop our product candidates in combination with other drugs. If the FDA or similar regulatory authorities outside of the United States do not approve these other drugs, or revoke their approval of such drugs, or if safety, efficacy, manufacturing or supply issues arise with the drugs we choose to evaluate in combination with our product candidates, we may be unable to obtain approval of or market our products.
- We face substantial competition, which may result in others discovering, developing or commercializing products before or more successfully than we do.
- We currently depend, and expect to continue to depend, on collaborations, license arrangements, and other strategic alliances with third parties for the research, development, and the potential future commercialization of certain of the product candidates we may develop. If any such collaborations are not successful, we may not be able to capitalize on the market potential of those product candidates.
- We may seek to establish additional collaborations or out-license the development of our product candidates. If we are not able to establish collaborations or enter into these out-licenses on commercially reasonable terms, we may have to alter our business development plans or product development and commercialization plans.
- We rely and expect to continue to rely on third parties to conduct our clinical trials, and those third parties may not perform satisfactorily, including failing to meet deadlines for the completion of such trials.
- We rely on third-party CMOs for the manufacture and testing of both drug substance and finished drug product for our product candidates for preclinical testing and clinical trials and expect to continue to do so for commercialization. This reliance on third parties may increase the risk that we will not have sufficient quantities of our product candidates or products or such quantities at an acceptable cost or quality, which could delay, prevent or impair our development or commercialization efforts.
- Changes in U.S. and international trade policies, particularly with respect to China, may adversely impact our business and operating results.

- Even if any of our product candidates receives marketing approval, it may fail to achieve the degree of market acceptance by physicians, patients, third-party payors and others in the medical community necessary for commercial success.
- Even if we are able to commercialize any product candidates, the products may become subject to unfavorable pricing regulations, third-party reimbursement practices or healthcare reform initiatives, which would harm our business.
- If we are unable to obtain and maintain patent protection for our technology and products or if the scope of the patent protection obtained is not sufficiently broad, our competitors could develop and commercialize technology and products similar or identical to ours, and our ability to successfully commercialize our technology and products may be impaired, and we may not be able to compete effectively in our market.
- Even if we complete the necessary preclinical studies and clinical trials, the marketing approval process is expensive, time-consuming and uncertain and may prevent us from obtaining approvals for the commercialization of any or all of our product candidates. If we are not able to obtain, or if there are delays in obtaining, required regulatory approvals, we will not be able to commercialize our product candidates, and our ability to generate revenue will be materially impaired.
- Compliance with global privacy and data security requirements could result in additional costs and liabilities to us or inhibit our ability to collect and process data globally, and the failure to comply with such requirements could subject us to significant fines and penalties, which may have a material adverse effect on our business, financial condition or results of operations.
- Our future success depends on our ability to retain key employees, consultants and advisors and to attract, train, retain and motivate qualified personnel.
- Our internal computer systems and those of our collaborators, contractors, consultants and other third parties are vulnerable to cyber attacks, cyber intrusions and security breaches, which could not only materially disrupt our business operations and result in the loss of confidential information, but also damage the integrity of our clinical trials, impact our regulatory filings, compromise our ability to protect our intellectual property, and subject us to regulatory actions that could result in significant fines or other penalties.
- The price of our common stock is volatile and may fluctuate substantially, which could result in the loss of all or part of our stockholders' investment.


## PART I

### Item 1. Business.

#### Overview, Programs and Pipeline

We are a clinical-stage biotechnology company dedicated to improving the lives of patients suffering from debilitating and life-threatening diseases. Through our PROteolysis TArgeting Chimera, or PROTAC, Discovery Engine, our technology platform to engineer proteolysis-targeting chimeras, or PROTAC protein degraders, we are pioneering the development of protein degradation therapies designed to harness the body's own natural protein disposal system to selectively and efficiently degrade and remove disease-causing proteins. We believe that our targeted protein degradation approach is a therapeutic modality that may provide distinct advantages over existing modalities, including traditional small molecule therapies and gene-based medicines. We have a robust preclinical pipeline of PROTAC protein degraders targeting a broad range of intracellular disease targets, including those representing proteins that currently cannot be addressed by existing small molecule therapies, commonly referred to as "undruggable" targets. We are using our PROTAC Discovery Engine to build an extensive pipeline of protein degradation product candidates to target diseases in areas of unmet need, including oncology (including hematology and immuno-oncology), neuroscience, and other therapeutic areas. We and our collaborators have initiated programs across multiple therapeutic areas with the goal of developing and delivering life-changing therapies to patients in need. We are currently progressing multiple product candidates through clinical development programs, including vepdegestrant, targeting the estrogen receptor, or ER, for the treatment of locally advanced or metastatic ER positive / human epidermal growth factor receptor 2, or HER2, negative, or ER+/HER2-, breast cancer; ARV-393, targeting the B-cell lymphoma 6, or BCL6, protein for the treatment of relapsed/refractory non-Hodgkin Lymphoma, or NHL; and ARV-102, targeting the leucine-rich repeat kinase 2, or LRRK2, protein for the treatment of neurodegenerative disorders. We also have programs in preclinical development, including our Kirsten rat sarcoma, or KRAS, G12D program.

Our pipeline, which includes an overview of our ongoing and planned pivotal trials for vepdegestrant, as well as our clinical and preclinical programs, is summarized below.

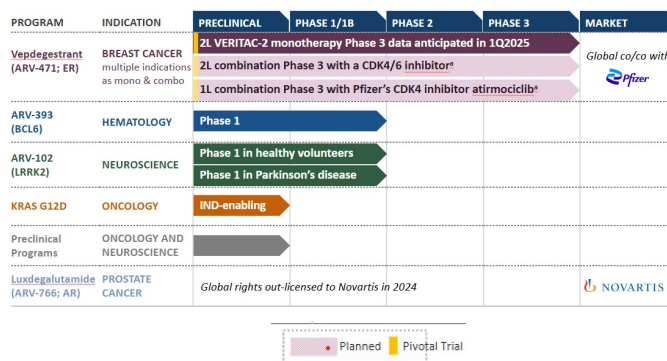

a. A list of the prioritized vepdegestrant development program pipeline is included on page 7 of this Annual Report on Form 10-K.

b. Pending emerging data and health authority feedback

ER, estrogen receptor; 1L, first-line; 2L, second-line; CDK, cyclin-dependent kinase; BCL6, B-cell lymphoma 6; LRRK2, leucine-rich repeat kinase 2; KRAS, Kirsten rat sarcoma viral oncogene homolog; IND, investigational new drug; AR, androgen receptor

In addition to the programs above and our early-stage collaborations, including with Pfizer, Inc., or Pfizer, and Genentech, Inc. and F. Hoffman-La Roche Ltd., or Genentech, we are conducting exploratory research and development work on multiple other undisclosed targets.

Further, in 2024, we had two programs designed to target the androgen receptor, or AR, luxdegalutamide (ARV-766) and bavdegalutamide (ARV-110). In the second quarter of 2024, we entered into and closed a transaction with Novartis Pharma AG, or Novartis, pursuant to which we granted Novartis an exclusive worldwide license for the development, manufacture and commercialization of luxdegalutamide (ARV-766). As of December 31, 2024, we completed the transition of our ongoing and planned clinical trials of luxdegalutamide (ARV-766) to Novartis. Based on a decision early in the fourth quarter of 2023, to prioritize clinical development of luxdegalutamide (ARV-766), we will not be enrolling new patients in our ongoing trial activities with bavdegalutamide (ARV-110-101 and ARV-110-103) and we expect to wind down our bavdegalutamide programs after completion of these clinical trials.

**Introduction to the Company**

We have been a leader in the field of directed protein degradation using chimeric small molecules since our founding in 2013. We have assembled a scientific team with extensive know-how and translational medicine expertise to develop PROTAC targeted protein degraders with features not previously disclosed in published third-party studies. Our management team draws on extensive experience in all phases of drug discovery and development gained at large pharmaceutical and biotechnology companies to continue to advance our product pipeline and expand the capabilities of our platform.

We have designed and optimized our proprietary PROTAC Discovery Engine for the discovery of PROTAC therapeutics to address diseases caused by abnormal proteins or aberrant protein expression. We engineer our PROTAC targeted protein degraders to tag a target protein for degradation through the ubiquitin proteasome system, one of the cell's natural protein disposal systems, and then to iteratively degrade additional target protein molecules. The PROTAC Discovery Engine includes advanced screening capabilities, including in-house high-throughput and deoxyribonucleic acid, or DNA, -encoded library screening abilities that are tailored to the needs of incorporation into PROTAC protein degraders and to optimize their drug-like properties. Following selection and identification, we use tools including predictive computational modeling and privileged linkers that allow the potential for increased potency and selectivity. Finally, we have utilized our own proprietary PROTAC-specific optimization strategies, which we refer to as the Arvinas Rules, to create PROTAC degraders that, for example, are capable of being delivered through multiple routes of administration, including oral delivery, as well as PROTAC targeted protein degraders that are able to penetrate the blood brain barrier.

Each of our programs has demonstrated potent and selective protein degradation in our preclinical studies. We believe favorable clinical trial results in our ongoing oncology and neurodegenerative programs could provide further validation of our platform as a new therapeutic modality for the potential treatment of diseases caused by dysregulated intracellular proteins regardless of therapeutic area.

Additional information regarding each of our programs and pipeline is summarized below and later described in additional detail.


**Oncology Programs: Vepdegestrant and ARV-393**

***Estrogen Receptor Program: Vepdegestrant***

Vepdegestrant is an investigational orally bioavailable PROTAC protein degrader designed to target and degrade the ER for the treatment of patients with locally advanced or metastatic ER+/HER2- breast cancer. We are co-developing vepdegestrant with Pfizer pursuant to a collaboration agreement that we and Pfizer entered into in July 2021. We granted Pfizer worldwide co-exclusive rights to develop and commercialize vepdegestrant.

In preclinical studies, vepdegestrant demonstrated near-complete ER degradation in tumor cells, induced robust tumor shrinkage when dosed as a single agent in multiple ER-driven xenograft models and showed superior anti-tumor activity when compared to a standard of care agent, fulvestrant, both as a single agent and in combination with a cyclin-dependent kinase, or CDK, 4/6 inhibitor.

We, along with Pfizer, have several ongoing clinical trials of vepdegestrant, designed to potentially position vepdegestrant as a backbone ER-targeting therapy treating the ER+/HER2- metastatic breast cancer, as outlined below:

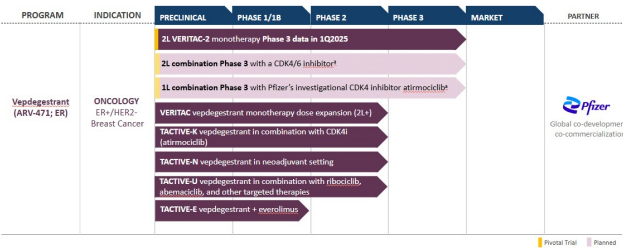

a. Pending emerging data and health authority feedback

ER, estrogen receptor; HER, human epidermal growth factor receptor; mBC, metastatic breast cancer; 1L, first-line; 2L second-line

As part of our global collaboration with Pfizer, we expect to announce e topline data for the VERITAC-2 Phase 3 monotherapy clinical trial in a topline press release in the first quarter of 2025 and present the full results of the VERITAC-2 clinical trial at a medical conference in 2025. We completed enrollment for this clinical trial in the fourth quarter of 2024.

In the first quarter of 2025, we announced that we, as part of our global collaboration with Pfizer, plan to initiate two new Phase 3 combination trials of vepdegestrant in patients with ER+/HER2- metastatic breast cancer in 2025, pending emerging data and regulatory feedback:

- A first-line Phase 3 combination trial with Pfizer's CDK4 inhibitor, atirramociclib; and
- A second-line Phase 3 combination trial with a CDK6 inhibitor.

Additional information regarding our progress with respect to each of the vepdegestrant clinical trials is included below in "Item 1. Business—Our Clinical Stage Programs—Oncology Programs—Estrogen Receptor Program: Vepdegestrant for the Treatment of Patients with Locally Advanced or Metastatic ER+/HER2- Breast Cancer".

**Hematology Program: ARV-393**

ARV-393 is an investigational, orally bioavailable PROTAC designed to degrade BCL6, a transcriptional repressor and a key regulator of normal B-cell maturation and differentiation processes. Deregulation of BCL6 function (e.g., via chromosomal translocation, mutations) may lead to malignant transformation and development of NHL. Prior to the advent of PROTAC technology, the BCL6 protein was considered "undruggable." We believe that ARV-393 PROTAC-mediated degradation of BCL6 may provide an important novel therapeutic option for patients with NHL.

We are currently enrolling a Phase 1 first-in-human clinical trial of ARV-393 in patients with relapsed/refractory NHL. This is an open-label, multicenter, Phase 1 dose escalation study to evaluate the safety, tolerability and preliminary anti-tumor activity of ARV-393 as a single agent in adult patients with relapsed/refractory NHL. We plan to disclose preliminary data from this ongoing Phase 1 clinical trial in patients with NHL in 2025.

We plan to present preclinical data of ARV-393 in combination with standard of care biologic agents and small molecule inhibitors in high grade and aggressive diffuse large B-cell lymphoma in vivo models at the American Association for Cancer Research, or AACR, Annual Meeting in the second quarter of 2025.

Additional information regarding our preclinical and clinical progress with ARV-393 is included below in " *Item 1. Business—Our Clinical Stage Programs—Oncology Programs—Hematology Program: ARV-393* ".

#### Neuroscience Program: ARV-102

ARV-102 is our first oral PROTAC protein degrader in development to treat neurodegenerative diseases. In preclinical studies, ARV-102 has been shown to cross the blood-brain barrier and degrade LRRK2, which is a large multidomain scaffolding kinase. In human genetics, increased activity and expression of LRRK2 are genetically involved in the pathogenesis of neurological diseases including progressive supranuclear palsy, or PSP, and Parkinson's Disease, or PD. We are currently conducting two ongoing clinical trials with ARV-102, a Phase 1 clinical trial in healthy volunteers and a Phase 1 clinical trial in patients with PD.

In the second quarter of 2024, we received health authority approval to initiate the multiple ascending dose, or MAD, portion of the ongoing Phase 1 clinical trial of ARV-102 in healthy volunteers, and we initiated the MAD portion of this clinical trial in the third quarter of 2024. We completed enrollment of this MAD cohort in the first quarter of 2025.

We completed enrollment in the single ascending dose, or SAD, portion of the Phase 1 clinical trial of ARV-102 in healthy volunteers in the third quarter of 2024. We plan to present SAD data from the ongoing Phase 1 clinical trial in healthy volunteers in an oral session at the Alzheimer's Disease/Parkinson's Disease (AD/PD) conference in Vienna, Austria in the second quarter of 2025.

In the fourth quarter of 2024, we initiated dosing in the SAD portion of the Phase 1 clinical trial with ARV-102 in patients with PD. We expect to complete enrollment and present initial data from the ongoing SAD portion of the Phase 1 clinical trial in patients with PD, and initiate the MAD cohort of the Phase 1 clinical trial in patients with PD, in 2025.

Additional information regarding our preclinical and clinical progress with ARV-102 is included below in " *Item 1. Business—Our Clinical Stage Programs—Neuroscience Program: ARV-102* ".

#### Pipeline

In addition to our clinical product candidates, we are expanding our pipeline by utilizing our platform to potentially address historically undruggable targets. Unlike existing small molecule inhibitor therapies, our PROTAC targeted protein degraders can degrade proteins using any available binding site, including low-affinity active binding sites or non-functional binding sites, bringing biological utility to ligands that would otherwise be ineffective. While some gene-based medicines are also seeking to address undruggable targets, we believe that our PROTAC targeted protein degraders confer the advantages of traditional small molecule therapies, such as broad tissue distribution, multiple routes of administration, including oral delivery, a well-established development pathway and relative ease of manufacturing.

We are further diversifying our pipeline by developing new PROTAC targeted protein degraders against targets for which we believe protein degradation offers advantages to existing therapeutic modalities, including PROTAC degraders that are designed to reach targets in deep brain regions and are capable of being delivered through multiple routes of administration, including oral delivery. We have engineered PROTAC targeted protein degraders that, in preclinical studies, have successfully achieved blood-brain barrier penetration, a key step in developing drugs with the potential to treat neurodegenerative diseases. We believe there are many other indications for which our PROTAC technology may be advantageous.

In the second quarter of 2023, we presented *in vivo* and *in vitro* data at the AACR Annual Meeting - Targeting RAS Special Conference that demonstrated that our PROTAC KRAS G12D degraders were potent, selective, and led to tumor stasis in a mouse xenograft model with intermittent dosing and that degradation of KRAS G12D provides an advantage versus inhibition *in vitro* and *in vivo*. Our KRAS G12D program is currently in preclinical development and we anticipate filing an IND application for our PROTAC KRAS G12D degrader in 2025.

#### Other Programs: Luxdegalutamide (ARV-766) and Bavdegalutamide (ARV-110)

Luxdegalutamide (ARV-766) is an investigational orally bioavailable PROTAC protein degrader designed to target AR as a potential treatment for men with metastatic castration resistant prostate cancer, or mCRPC, and metastatic castration-sensitive prostate cancer. Bavdegalutamide is an investigational orally bioavailable PROTAC protein degrader designed to target and degrade the AR for the treatment of men with mCRPC. Early in the fourth quarter of 2023, based on signs of superior tolerability and efficacy of luxdegalutamide (ARV-766) in clinical settings to date as compared to bavdegalutamide (ARV-110), we prioritized the initiation of a Phase 3 clinical trial with luxdegalutamide (ARV-766) in mCRPC instead of the previously planned Phase 3 clinical trial for bavdegalutamide. We will not be enrolling new patients into our ongoing trial activities with bavdegalutamide (ARV-110-101 and ARV-110-103) and we expect to wind down our bavdegalutamide program after completion of these clinical trials.

In the second quarter of 2024, we entered into and closed a transaction, or the Novartis Transaction, including both a license agreement, or the Novartis License Agreement, and an asset purchase agreement, or the Novartis Asset Agreement, with Novartis. Pursuant to the Novartis License Agreement, we granted Novartis an exclusive worldwide license for the development, manufacture and commercialization of luxdegalutamide (ARV-766), and, as of December 31, 2024, we completed the transition of our ongoing and planned clinical trials of luxdegalutamide (ARV-766) to Novartis. Pursuant to the Novartis Asset Agreement, we sold Novartis all of our rights, title and interest in our PROTAC protein degrader targeting AR-V7, a splice variant of the AR.

#### Our Strategy

Our mission is to improve the lives of patients suffering from debilitating and life-threatening diseases through the discovery, development, and commercialization of therapies that degrade disease-causing proteins. We use our PROTAC protein degrader platform to pioneer the development of protein degradation therapies that are designed to harness the body's own natural protein disposal system to selectively and efficiently remove disease-causing proteins. We believe that our proprietary PROTAC technology is a therapeutic modality with the potential to provide distinct advantages over existing therapies and to address a broad range of targets, including historically undruggable proteins. We are currently developing PROTAC degraders to address targets within oncology, hematology, and neuroscience, and we see applicability in other therapeutic areas as well. The key elements of our strategy are to:

- **Focus on near-term patient impact and advance clinical development of our lead PROTAC program, vepdegestrant, which is designed to degrade the ER, that is well-understood to be a biological pathway driving breast cancer.** Vepdegestrant is the first PROTAC ER degrader to enter Phase 3 clinical trials and we have characterized its degradation and potent anti-tumor effects alone and in combination with CDK inhibitors across preclinical disease models. In addition, ER degradation is being evaluated in clinical samples from our ongoing clinical trials, including VERITAC AND TACTIVE-N. Vepdegestrant is our one product candidate in Phase 3 clinical development, and we are planning for multiple potential launches with vepdegestrant as both a monotherapy and in combination.
- **Progress our therapeutic footprint beyond ER by furthering the programs in our oncology (including hematology) and neuroscience portfolios.** We are focused on creating potential therapies for patients with hematological and neurological diseases, including our product candidates, ARV-393 and ARV-102, which are currently in Phase 1 clinical development. We believe that favorable clinical trial results with these initial hematology and neuroscience programs will validate the broader therapeutic potential of our PROTAC technology. In addition, ARV-393 degrades the historically "undruggable" BCL6 with potential to impact and provide oral therapeutic alternatives to patients with NHL, while ARV-102 degrades LRRK2 with potential to impact patients with PSP or PD.
- **Utilize our PROTAC Discovery Engine platform to address historically undruggable and difficult-to-drug targets.** We are applying our platform to develop treatments for patients with diseases associated with historically undruggable targets. Our platform enables us to build PROTAC targeted protein degraders with the potential to degrade these proteins through the cell's natural protein degradation process using any available binding site, including low-affinity active binding sites or non-functional binding sites, bringing biological utility to ligands that would

otherwise be inactive. We also believe that many “difficult-to-drug” targets, where prior approaches are inadequate, will also provide opportunities to apply our PROTAC technology.

- **Develop new therapeutics with distinct advantages over existing modalities, including gene-based medicines.** We intend to address targets for which we believe protein degradation and the tunable features of our PROTAC targeted protein degraders are designed to offer advantages compared to existing therapeutic modalities. Our PROTAC protein degraders have been shown preclinically to eliminate, rather than inhibit, disease-causing proteins, disrupt scaffolding functions of target proteins, bind and degrade classically “undruggable” proteins, and can act iteratively. Unlike gene-based medicines, our PROTAC targeted protein degraders have been shown preclinically to confer the advantages of traditional small molecule therapies, such as multiple routes of administration, including oral delivery, a well-established development pathway and relative ease of manufacturing. In addition, we have engineered PROTAC targeted protein degraders that, in preclinical studies, have successfully achieved broad tissue distribution, including across the blood-brain barrier, creating potential opportunities for our PROTAC technology in neurological diseases. We also believe there are many other debilitating and progressive disease indications for which our technology may be advantageous, including autoimmune, anti-infective and inflammatory conditions.
- **Selectively collaborate to realize the full potential of our platform.** We are using our PROTAC Discovery Engine to build an extensive pipeline of product candidates. Our co-development/co-commercialization collaboration with Pfizer has the potential to accelerate and broaden global development and commercialization of vepdegestrant. The outlicensing of luxdegalutamide (ARV-766) to Novartis was intended to maximize the patient impact and commercial opportunity of that program. In an effort to realize the full potential of our PROTAC technology, our ongoing strategic collaborations with Pfizer and Genentech address targets across multiple therapeutic areas. In addition to these collaborations in human therapeutics, in 2019 we established a joint venture, with Bayer, called Oerth Bio LLC, or Oerth Bio, which was converted to a corporation in 2023, to pursue our PROTAC technology in agricultural applications. We have and plan to continue to selectively pursue collaborations with leading biopharmaceutical companies with specialized capabilities or know-how, including global development and commercial expertise and capabilities for those products for which we retain full development and commercialization rights. We believe this selective approach to collaboration will further broaden the therapeutic reach of our PROTAC technology, as well as complement and expand our internal development expertise.
- **Continue to expand the capabilities of our PROTAC Discovery Engine and the breadth of our intellectual property portfolio.** We are investing in our research and development activities to expand the capabilities of our PROTAC Discovery Engine and the breadth of our intellectual property portfolio. This includes: research into ligands for novel E3 ligases, key proteins in the ubiquitin proteasome system, that may have tissue-specific, differentiating pharmacokinetic opportunities or disease-specific features; the discovery of novel binding ligands for targets; the discovery of orally bioavailable and blood brain barrier penetrant PROTAC protein degraders; and improvement of our PROTAC targeted protein degrader design and optimization processes. We have exclusive worldwide rights to our platform technology. Detailed information regarding our intellectual property portfolio is described below in “Item 1. Business—Intellectual Property”.

## **Our Focus**


### **The Role of Proteins in Disease**

Human cells produce tens of thousands of different proteins, the entirety of which is referred to as the proteome. Proteins are responsible for many structural, functional and regulatory processes in cells.

Proteins are large, complex biomolecules made through a series of steps based on instructions carried from DNA, the genetic “blueprint” within the cell. Generally, sequences of DNA are converted into messenger ribonucleic acid, or mRNA, during a process called transcription. mRNA provides the template that specifies the assembly of a particular sequence of amino acids into proteins during a process known as translation. The amino acid sequence dictates, among other things, the conformation, or 3-D shape, of the resulting protein. Proteins can have complex shapes, with multiple chains of amino acids folding together in some cases to reach a final form. The final form of the protein, as well as the timing, location and concentration of its expression within the cell, is essential to the protein's intended function.

In healthy cells, the transcription and translation processes contribute to producing properly folded proteins in the right amounts and at the correct times to ensure normal cell health and function. This balance can be disrupted by a variety of events and factors, such as cellular stress, genetic mutations and transcriptional or translational errors, which can then lead to cellular overexpression, abnormal production rates, misfolding or mutations of proteins. When proteins are overexpressed or mutated, homeostatic pathway biology can be disrupted and a wide variety of diseases can result. For example, overexpression of estrogen receptor is known to be associated with breast cancer. In neurodegenerative diseases, abnormal deposition of misfolded or aggregated proteins in the brain, including the intraneuronal aggregation of the microtubule-associated protein tau, are associated with Alzheimer's disease, PD, PSP and other neurological disorders. Recent genomic advances continue to implicate the role of specific proteins in many disease states.

There are multiple therapeutic approaches, both approved and in development, to treat diseases caused by abnormal proteins or aberrant protein expression. Each operates at a different point in the lifecycle of the protein, as illustrated in the following graphic:

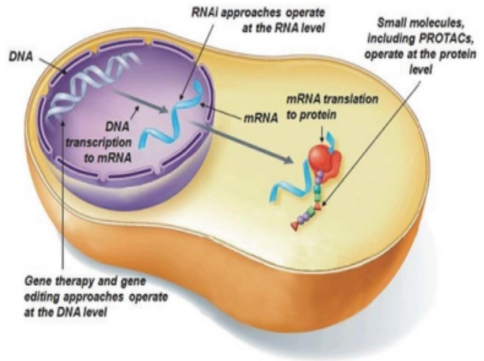

**Small Molecule Inhibitors, Gene Therapy and Gene Editing**

Traditional small molecules seek to block or inhibit the expression or function of an errant protein. While there are numerous examples of safe and effective small molecule therapies, their efficacy can be limited by weak or incomplete binding of the therapeutic molecule to the relevant binding site on the protein, the cell's ability to counteract the inhibitory effect of the drug by producing more of the protein, mutation of the target, or evolution of the cell to rely on alternate pathways. These cellular responses often result in a need for higher dosing levels, which can in turn introduce safety challenges from off-target and toxic effects, or drug resistance.

Gene therapy approaches act by augmenting the errant protein with normal protein by using viral vectors to introduce DNA from an exogenous source that codes for a functional protein. While there have been

promising advances in this field, the fundamental approach is limited by delivery, expression efficacy, pre-treatment conditioning, durability and manufacturing challenges that curtail the practical utility of gene therapy.

Gene editing or gene silencing approaches such as CRISPR/Cas9, RNA interference and antisense act by either correcting or inactivating, or knocking out, the gene that would otherwise be transcribed and translated to express the errant protein. By correcting or knocking out the gene, the errant protein is never made, preventing its downstream negative effects. In the case of CRISPR/Cas9, the resulting modification of the gene occurs at the DNA level and is believed to be irreversible. While there are examples of approved therapies in this field that have the potential to correct specific genetic defects, gene editing and gene silencing approaches generally face delivery, stability, biodistribution, specificity and selectivity challenges, in addition to significant manufacturing hurdles.

#### Protein Degradation

When proteins become old, mutated, misfolded or simply have served their purpose, they are naturally degraded by the body through the ubiquitin proteasome system in which cells mark or tag a particular protein for disposal by attaching several molecules of the small regulatory protein ubiquitin to the protein to be disposed. This process generally proceeds along the following steps in rapid sequence:

- The E1 enzyme activates ubiquitin, which is then transferred to an E2 enzyme.
- An E3 ubiquitin ligase, or E3 ligase, transfers the ubiquitin from the E2 enzyme to a specific target protein.
- Once a chain of at least four ubiquitins are attached to the target protein, the proteasome recognizes the polyubiquitinated protein.
- The proteasome breaks down or degrades the protein into its amino acid components.

Several therapeutic approaches work at the protein level by modulating the ubiquitin proteasome system to harness the cell's natural protein disposal system to degrade and remove a protein. Degradation can be induced by inhibiting chaperone molecules such as HSP90, which are known to facilitate correct protein folding, resulting in tagging misfolded proteins for degradation. HSP90 inhibitors, however, have shown limited efficacy in the clinic to date.

Some degraders use an approach that causes a conformational change in a specifically targeted protein, resulting in a misfolded protein, which triggers the cell's innate protein degradation system to dispose of the misfolded protein. Although these compounds have shown efficacy, they only induce the degradation of those proteins able to adopt a non-native state, leaving a wide array of protein targets unaddressed.


Chimeric small molecules, such as our PROTAC protein degraders, use a different protein degradation approach. Instead of causing improper folding or inhibiting molecules that facilitate proper folding of the target protein, chimeric small molecules directly recruit an E3 ligase to tag specifically targeted proteins with ubiquitin, signaling the proteasome to degrade the targeted protein. Our PROTAC targeted protein degraders take this approach to protein degradation.

#### PROTAC Targeted Protein Degraders — Our Approach to Protein Degradation

We have engineered our PROTAC targeted protein degraders to utilize the cell's naturally occurring protein disposal system, directing the proteasome to recognize and degrade specific proteins associated with disease. Our PROTAC targeted protein degraders are chimeric small molecules with two operative ends—one, a ligand that binds to the protein targeted for degradation, and the other, a ligand that binds to an E3 ligase. These two ligands are connected by a chemical chain linker. Our PROTAC targeted protein degraders bring the targeted protein and the E3 ligase together into a three-component grouping known as a ternary complex to facilitate the transfer of ubiquitin to the target protein. Once four ubiquitins are attached in a chain to the target protein, the proteasome recognizes and degrades the protein. The entire cycle from the formation of the trimer complex, which can occur in a period of nanoseconds, to degradation of the target protein by the proteasome happens over a period of minutes. After our PROTAC targeted protein degrader facilitates the tagging of a target protein molecule with ubiquitin through formation of the ternary complex, it can move on to another target protein molecule to conduct the degradation process again, potentially completing this cycle hundreds of times

before eventually being metabolized or eliminated from the cell. We refer to this recycling as our PROTAC targeted protein degraders' iterative mechanism of action.

The figure below depicts our PROTAC-induced cycle from E3 ligase binding and target protein recruitment, to ternary formation and ubiquitin transfer, to degradation of the target protein by the proteasome, to the release of ubiquitin and PROTAC targeted protein degrader for further degradation cycles.

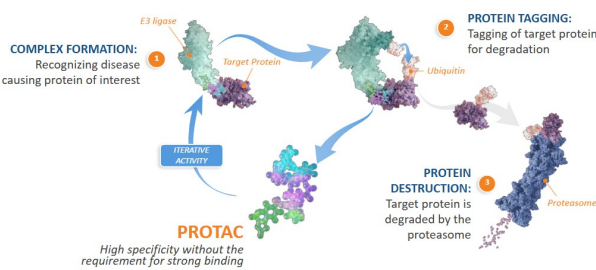

**Our Discovery Platform — PROTAC Discovery Engine**

We have designed and optimized our PROTAC Discovery Engine for the discovery of PROTAC targeted protein degrader therapeutics to address diseases caused by abnormal proteins or aberrant protein expression. The PROTAC Discovery Engine includes advanced screening capabilities, including in-house high-throughput DNA-encoded library screening, computational and machine learning abilities that are tailored to the needs of incorporation into PROTAC protein degraders and to optimize their drug-like properties. Following selection and identification, we use tools including predictive computational modeling and privileged linkers that allow the potential for increased potency and selectivity. Finally, we have utilized our own proprietary Arvinas Rules and machine learning tools to create and accelerate the design of PROTAC degraders that, for example, are capable of being delivered through multiple routes of administration, including oral delivery, as well as PROTAC targeted protein degraders that are able to penetrate the blood brain barrier.

**Design and Optimization of our PROTAC Targeted Protein Degraders**

As genomic knowledge and advances in genome mapping have increased, the understanding of proteins implicated in diseases has similarly increased. We undertake a rigorous evaluation process to prioritize protein targets for which we believe our PROTAC approach can achieve differentiated clinical outcomes for patients over existing modalities. Our PROTAC Discovery Engine is built from over 20 years of experience, know-how, and intellectual property and comprises three stages:

#### **Ligase Selection and Ligand Identification**

- **E3 KnowledgeBase** - The human body has more than 600 E3 ligases, and we select ligands for E3 ligases from our proprietary library for incorporation into our PROTAC targeted protein degraders. We continue to research additional E3 ligases that are expressed in specific tissues or diseases, and identify or discover associated binding ligands, to create novel PROTAC protein degraders that recruit E3 ligases with targeted expression patterns, such as tumor or central nervous system-localized E3 ligases, that may be beneficial for the development of targeted oncologic and neurologic therapies. To enable targeted protein degradation via alternative E3 ligases, we have discovered and characterized novel small molecule ligands targeting the E3 ligase KLHDC2. We have functionalized these novel KLHDC2-targeting small molecules into robust and potent PROTAC KLHDC2-degraders and demonstrate KLHDC2-dependent degradation of target proteins across cell lines. Furthermore, we have leveraged biochemical studies to understand mechanistic assembly of the KLHDC2 holo-E3 complex together with its cognate adapter proteins in addition to structural studies to show the dynamic tetramer formation of KLHDC2 E3 assemblies induced by small molecule engagement. In doing so, we have expanded the arsenal of E3 ligases that can be targeted by small molecules and may be hijacked for targeted protein degradation. We believe our success with the diverse set of E3 ligases that we are currently employing and the binders of other E3 ligases that we are researching provide us with a competitive advantage as we develop a range of products with different technical characteristics.
- **Advanced Screening Capabilities** - We select ligands for incorporation into our PROTAC targeted protein degraders from a variety of sources. The ligands we select, which target the desired protein for degradation or E3 ligase for incorporation into our PROTAC targeted protein degraders, may include (1) *de novo* ligands discovered through high-throughput screening, biophysical directed binding approaches, virtual or *in silico* computer-based screening, and affinity-based hit identification through our in-house DNA-encoded libraries that are tailored to the needs of incorporation into PROTAC protein degraders and to optimize their drug-like properties or (2) ligands that are known to bind protein targets but may have faced therapeutic limitations that we believe our PROTAC technology can overcome, such as lack of potency or function, metabolic instability or off-target effects.

#### **Rapid PROTAC Design**

- **Deep understanding of the "Zone of Ubiquitination"** - Bringing the targeted protein and the E3 ligase together into a ternary complex is necessary but not sufficient for degradation. We use structural and biochemical information to predict precisely which lysine residues on the target protein can be "tagged" with ubiquitin, and we design PROTAC degraders to exploit this knowledge.
- **ANGLE: Arvinas Next Generation Linker Evolution** - We connect the selected protein-targeting ligands and E3 ligase ligands with our privileged chemical linkers. Linker selection is critical for rapid identification of protein degraders and can introduce function and selectivity to a nonfunctional or nonselective binding ligand upon incorporation into a PROTAC targeted protein degrader molecule. Linker composition can also be used to modulate properties of our PROTAC targeted protein degraders, such as membrane permeability, aqueous solubility, metabolic stability and biodistribution. We select from a proprietary library of conformationally privileged linkers to enable the efficient formation of the ternary complex essential to ubiquitin transfer and protein degradation.
- **Predictive Computational Modeling** - We use ternary structure-based and dynamic computational modeling, many times aided by structural biology-generated insights, and design algorithms to rapidly identify potent degraders.
- **Proteomics Capabilities** - A PROTAC degrader is often more selective than the targeting warhead. We have proteomics capabilities that enable us to understand that specificity in precise detail and iterate quickly to optimize the selectivity of our PROTAC degraders for the protein target. These proteomic capabilities also enable novel ligand characterization and ultra-sensitive protein biomarker detection to enable translation and quantitative protein degradation in the clinic.

#### ***Turning Degraders into Drugs***

- ***Arvinas Rules*** - Optimization of traditional small molecule agents tends to focus on guidelines that increase the chances of such molecules having sufficient permeability and solubility to make them orally bioavailable. Chimeric small molecules, including our PROTAC targeted protein degraders, are larger than traditional small molecule therapeutics, such that the conventional optimization parameters prevalent in traditional drug discovery do not readily apply. As such we have developed and apply our own proprietary Arvinas Rules and machine learning algorithms to accelerate design of our PROTAC targeted protein degraders. Through our Arvinas Rules, we have made PROTAC targeted protein degraders that are orally bioavailable and that cross the blood brain barrier.
- ***Deep Knowledge of *in vivo* PK/PD and Efficacy Relationships*** - Our understanding of molecular features that impact PROTAC biodistribution and target degradation, in the body, enables us to create PROTAC degraders with drug-like properties and activities. We can use this understanding to rapidly progress from target identification to PROTAC optimization and development.

#### ***Key Features of Our PROTAC Targeted Protein Degraders***

In the design, optimization and development of our PROTAC targeted protein degraders, we focus on the following key features that we believe are critical to successfully engineering PROTAC targeted protein degrader therapeutics with potentially robust application across multiple indications and therapeutic areas: potency, selectivity, deliverability, differential biology and versatility. We have harnessed these features to successfully target and degrade a wide range of protein classes, including nuclear proteins, transcription factors, epigenetic modulators, membrane proteins, cytosolic proteins and high molecular weight neuropathologic protein oligomers.

##### Potency

The potency of our PROTAC technology is driven by two key characteristics: the iterative mechanism of our PROTAC targeted protein degraders and the ability to turn weak binders into potent degraders.

##### *Iterative Mechanism*

Our PROTAC targeted protein degraders behave iteratively to repeatedly induce the ubiquitination and subsequent degradation of proteins. As a result, protein degradation may be observed with PROTAC targeted protein degrader concentrations much lower than those required for typical small molecule inhibition, even operating at picomolar concentrations. We expect that the high cellular potency of PROTAC targeted protein degrader could provide the possibility of removal of proteins at levels equivalent to the knock out effect intended by gene-based medicines currently being explored. Our PROTAC targeted protein degraders offer potentially significant therapeutic advantages, including low doses, low drug exposures and practical dosing intervals, potentially mitigating toxicity and tolerability risks.

The iterative mechanism of our PROTAC targeted protein degraders potentially leads to more complete and lasting inactivation of downstream signaling in cells. In oncology, this translates into improved inhibition of tumor cell growth and reduces the likelihood of cell compensation through activation of alternative proteins, a common risk associated with small molecule inhibitors. In neurological diseases, our PROTACs have been shown preclinically to deliver low concentrations of drug to deep brain regions and remove disease proteins that impact disease pathobiology in ways that inhibitors, antibodies, genetic approaches, and inhibitors cannot. This mechanism enables PROTAC targeted protein degraders to operate in a broad therapeutic space between desired degradation-induced pharmacology and unwanted inhibition-induced effects.

Once the pre-existing reservoir of the targeted protein is depleted, our PROTAC targeted protein degraders only need to degrade newly resynthesized protein to maintain their effect. Depending on the resynthesis rate of the protein, this may be achievable with low tissue concentrations of PROTAC targeted protein degrader, which could lead to safety benefits and opportunities for flexible dosing regimens.

*Weak Binders Become Potent Degraders*


Using our platform and know-how, we are able to engineer potent PROTAC targeted protein degraders that do not require a high degree of binding strength to their targets. This contrasts with small molecule inhibitors, which require strong binding to a target protein and function by continually occupying the protein's active site. The potency of our PROTAC targeted protein degraders is determined by a number of kinetic factors: formation of the ternary complex, rapid ubiquitination, trafficking of the ubiquitinated target to the proteasome and release of the PROTAC targeted protein degrader to enter another iterative cycle of degradation. As a result, a PROTAC targeted protein degrader with a low level of target protein occupancy can maintain a deep and prolonged suppression of protein levels, leading to the desired pharmacological effect. This provides opportunities to use our PROTAC technology to repurpose small molecules that only weakly bind to their target to create potent degraders as PROTAC targeted protein degraders.

Selectivity

When a ligand is incorporated into a PROTAC targeted protein degrader, the ternary complex initiated by the PROTAC targeted protein degrader often causes the ligand's selectivity to increase, meaning that the degradation profile of a PROTAC targeted protein degrader can be even more selective than the binding profile of the ligand alone. By minimizing the binding of a ligand to off-target proteins and maximizing selectivity for a target protein, our PROTAC targeted protein degraders may reduce the potential for incidental degradation of normal, healthy proteins and unwanted drug effects and toxicity.

We published experiments in which a ligand binding to 133 kinases degraded fewer than ten proteins when incorporated into a PROTAC targeted protein degrader with limited additional modification. With further modification, and based on our experience, we believe it is possible to engineer promiscuous binders into more selective protein degraders, and when starting with less promiscuous, yet still unselective, binders, identify very selective PROTAC target protein degraders.


This selectivity allows for engineering of PROTAC targeted protein degraders that degrade only the mutated and unwanted protein, while sparing the normal, or wild-type, protein that may be necessary for healthy function. For example, we have demonstrated degradation of abnormal, but not wild-type, forms of the BRAF protein using a PROTAC targeted protein degrader. Wild-type BRAF helps transmit chemical signals from outside the cell to the cell's nucleus and is part of a pathway that regulates cell proliferation, differentiation, migration and apoptosis. Mutations of BRAF, however, have been associated with a number of different cancers. As shown in the figure below, our PROTAC targeted protein degrader degraded BRAF mutants, as depicted by a lighter shade in the columns labeled 300 nM, representative of each of the three classes of BRAF mutations, while not degrading the wild-type BRAF, as depicted by an unchanging shade in each of the columns shown on the western blot.

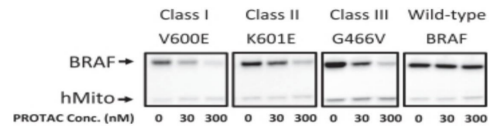

hMito is a protein this particular PROTAC targeted protein degrader is not targeted to degrade, and is included as a control to ensure total protein is equivalent in each lane.

An additional example of the selectivity achievable with a PROTAC degrader is seen in the figure below, showing that a KRAS G12D PROTAC only degrades the mutant G12D protein and not any other mutant forms of KRAS nor any of the wild type RAS isoforms. This selective reduction in the KRAS G12D protein is depicted by the loss of the red band in the row labeled AsPC-1, the name of a pancreatic cancer cell line that harbors the KRAS G12D mutation. The red band showing the KRAS G12D protein is lightest in the column with 30 nM

PROTAC and returns at 3000 nM PROTAC due to a common phenomenon observed with heterobifunctional molecules called the hook effect.

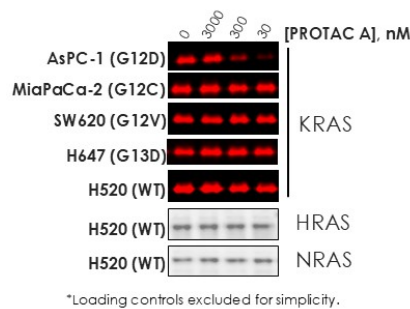

**Deliverability and Versatility**

Our PROTAC targeted protein degraders have the potential for delivery through multiple routes of administration to reach target proteins, and certain of our PROTAC targeted protein degraders are capable of penetrating the blood brain barrier. In addition, the broad expression of the E3 ligases we target and the potential to turn weak binding ligands into potent degraders allows the application of our PROTAC technology to develop treatments for diseases associated with proteins that cannot be addressed by existing small molecule therapies.


**Deliverability**

We have developed PROTAC targeted protein degraders that are capable of being delivered orally, intravenously, subcutaneously and intrathecally, among other routes of administration, as well as PROTAC targeted protein degraders that are able to penetrate the blood brain barrier after oral administration. The multiple routes of delivery for our PROTAC targeted protein degraders potentially provide many attractive clinical dosing options. For example, oral delivery can offer a differentiating, competitive and commercial advantage over other therapeutic approaches such as gene-based medicines which require parenteral administration. Further, oral administration avoids risks of adverse events associated with intravenous or intramuscular administration, such as the potential for infection and blood clots at the infusion site.


**Versatility**

We believe our PROTAC targeted protein degraders may have potential application in a wide range of therapeutic areas because the E3 ligases we currently target are expressed widely across tissue types. Ligands that bind to some proteins may be of only weak affinity. However, we believe that our PROTAC technology will allow the degradation of proteins through such low affinity active binding sites or non-functional binding sites. Our ability to design weak binding PROTAC targeted protein degraders that nonetheless initiate rapid ubiquitination and subsequent degradation of targeted proteins has the potential to expand the number of disease-causing proteins targeted for drug development to include undruggable targets. We believe that rendering these targets druggable for the first time represents the true breadth and potential of our PROTAC Discovery Engine.

We have demonstrated that non-functional binding sites, analogous to those that may be present on proteins considered undruggable, can be used to target proteins for degradation by PROTAC targeted protein degraders. The figure below depicts a structural model of the Abl tyrosine kinase. This protein kinase possesses an enzymatic active site that is inhibited by the marketed small molecule, imatinib. The Abl kinase also has a second, non-functional active site, called an allosteric site, in its structure that can bind a different small molecule, named GNF-2, which despite binding allosterically (with a relatively weak  $K_D$  of 500 nM), inhibits only the wild type protein (C-Abl), but not BCR-Abl-a mutated form of Abl implicated in chronic myelogenous leukemia.

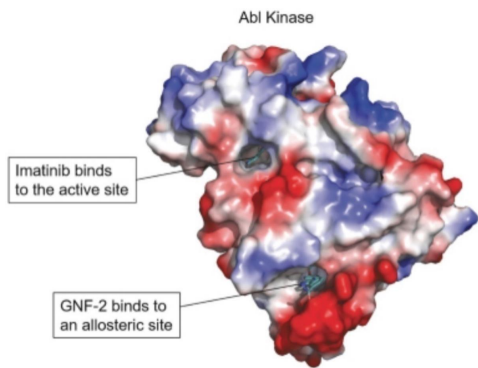

When GNF-2 is converted into a PROTAC targeted protein degrader and used to treat cells, both BCR-Abl and C-Abl are effectively degraded. The figure below shows western blots of cells treated by increasing concentrations of our PROTAC targeted protein degrader and shows decreasing presence of each of BCR-Abl and C-Abl protein (depicted by a lighter shade of the BCR/Abl and C-Abl band in the western blot). Downstream signaling, as denoted by reduction of phosphorylated Stat5 (pStat5), is subsequently inhibited.

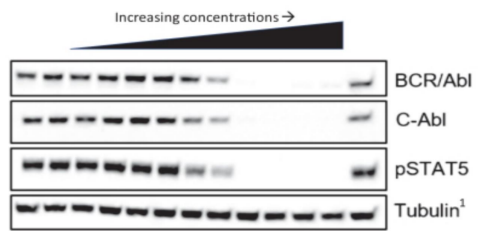

<sup>1</sup>Tubulin is a protein the GNF-2 PROTAC targeted protein degrader is not targeted to degrade, and is included as a control to ensure total protein is equivalent in each lane.

PROTAC-induced degradation may offer a solution for historically undruggable proteins because only binders, not functional inhibitors, are needed to facilitate E3 ligase recruitment and initiation of the degradation process. The probability of finding a suitable ligand using binding-site-agnostic screening is increased because the function of the ligand itself is not required. As a result, there is the potential for PROTAC targeted protein degraders to generate therapeutics from poorly selective ligands, weak-affinity ligands, or ligands that may not be intrinsically biologically active.

## **Our Clinical Stage Programs**

### **Oncology Programs**

#### ***Estrogen Receptor Program: Vepdegestrant for the Treatment of Patients with Locally Advanced or Metastatic ER+/HER2- Breast Cancer***

We are developing vepdegestrant, an investigational orally bioavailable PROTAC ER degrader designed to specifically target and degrade the ER for the treatment of patients with ER+/HER2- breast cancer. Vepdegestrant is being developed as a potential monotherapy and as part of a combination therapy across multiple treatment settings for ER+/HER2- metastatic breast cancer, as an alternative to, and potentially more potent degrader than, the intramuscular injection fulvestrant and other selective ER degraders, or SERDs, currently approved or in development for the treatment of patients with locally advanced or metastatic ER+/HER2- breast cancer. We chose ER degradation as a therapeutic focus given the well-documented biology of ER signaling as a principal driver in a high percentage of breast cancers. In July 2021, we announced a global collaboration with Pfizer for the co-development and co-commercialization of vepdegestrant.

Vepdegestrant has demonstrated activity in ER+ breast cancer preclinical models and is being evaluated across clinical trials, including clinical trials in breast cancer patients and clinical pharmacology trials in healthy volunteers. In addition to monotherapy clinical trials, vepdegestrant is being evaluated in multiple clinical trials in combination other agents including Pfizer's novel investigational CDK4 inhibitor atimociclib, CDK4/6 inhibitors such as abemaciclib, ribociclib, palbociclib, the CDK7 inhibitor samuraciclib, everolimus, and other targeted therapies. Vepdegestrant is the first PROTAC ER degrader to enter Phase 3 pivotal trials. We believe vepdegestrant has the potential to become a first-in-class ER-degrading PROTAC in advanced breast cancer and an oral, best-in-class targeted therapy, and the potential to improve clinical outcomes over current standards of care for patients with locally advanced or metastatic ER+/HER2- breast cancer as well as in earlier treatment settings.

#### **Breast Cancer - Patient Population and Market Opportunity**

Breast cancer is the most common cancer diagnosed among women in the United States, other than skin cancers, and the second leading cause of cancer death in women. Approximately one in eight women in the United States will develop invasive breast cancer in their lifetime. The American Cancer Society estimates that in 2025 there will be approximately 316,950 new cases of invasive breast cancer diagnosed in women in the United States. Approximately 70% of all breast cancer cases, including males, are ER+.

Treatment options for breast cancer depend on many different factors, including the stage of the cancer and whether the cancer cells contain hormone receptors. Patients with locally advanced or metastatic breast cancer are treated with systemic therapy, including hormone therapy, chemotherapy and targeted therapy, either as single-agents or in combination. Patients with locally advanced or metastatic ER+/HER2- breast cancer are often treated with hormone therapy, such as an aromatase inhibitor, typically in combination with targeted drugs such as CDK4/6 inhibitors. In patients with aggressive disease or whose disease continues to progress with a hormonal treatment regimen, chemotherapy may be prescribed. Treatment with chemotherapy is generally postponed for as long as possible due to the potential for severe side effects including neuropathies, nausea, diarrhea, decreased mental capacity and increased risk of infections.

A current standard of care for patients with ER+/HER2- locally advanced or metastatic breast cancer who experience progression on first-line therapy is fulvestrant, a SERD, administered as a monthly intramuscular injection, either as a single-agent or in combination with another targeted therapy. While fulvestrant has validated the importance of ER degradation as a therapeutic intervention, up to 50% of ER can remain when compared to baseline levels after six months of treatment with fulvestrant, providing an opportunity for more potent ER degraders. In January 2023, the FDA approved the SERD elacestrant for postmenopausal women or adult men with ER+/HER2-, ESR1-mutated advanced or metastatic breast cancer with disease progression following at least one line of endocrine therapy.

#### Preclinical Development


We have conducted a comprehensive preclinical program to study vepdegestrant as a potential treatment for patients with locally advanced or metastatic ER+ / HER2- breast cancer. In our preclinical studies, vepdegestrant demonstrated superior ER degradation compared to fulvestrant. Vepdegestrant has also demonstrated superior tumor regression when combined with a CDK4/6 inhibitor compared to fulvestrant and the same combination partner.

In *in vitro* models, vepdegestrant has induced ER degradation in multiple cell lines typically used in breast cancer research. In *in vivo* experiments vepdegestrant has achieved superior tumor growth inhibition and degradation compared to fulvestrant. We have tested vepdegestrant for tumor growth inhibitory activity using an industry-standard MCF-7 xenograft mouse model. MCF-7 is a well-characterized estradiol-dependent ER+ / HER2- cell line that forms tumors when implanted in the mammary fat pad of female mice. Vepdegestrant resulted in very high tumor growth inhibition when dosed daily orally at 10 mpk and more than 80% tumor shrinkage when dosed daily orally at 30 mpk for 28 days. At both doses, vepdegestrant demonstrated superior activity compared to a clinically relevant dose of fulvestrant, which is 200 mpk twice per week for two weeks and then once per week for two weeks. After 28 days of dosing in this efficacy study, the MCF-7 tumors were removed from the mice and processed for western blots to observe the level of ER degradation induced by oral dosing of vepdegestrant. Vepdegestrant reduced ER by 85%, on average, at 10 mpk as compared to the control tumors and by 89%, on average, at 30 mpk as compared to the control tumors.



We have also conducted preclinical studies to test vepdegestrant in a tumor line derived directly from a patient, referred to as a patient derived xenograft, or PDX, model. This model is derived from a tumor with an ESR1 mutation (Y537S), which is a mutation in the ER that occurs in patients who have been treated with standard-of-care agents such as tamoxifen or an aromatase inhibitor, such as letrozole, and has been cited as a mechanism of resistance to those drugs. These studies included a comparison with fulvestrant. In this 28-day dosing study, oral vepdegestrant inhibited tumor growth by 99% at the 10 mpk dosing level and by 106% at the 30 mpk dosing level which was observed to be superior at both dosing levels to a clinically relevant dose of 200 mpk of fulvestrant. Further, vepdegestrant was shown to reduce ER by 79% and 88% at the 10 mpk and 30 mpk dosing levels, respectively, compared with 63% at the 200 mpk of fulvestrant dosing level.

We have also conducted preclinical studies of vepdegestrant in combination with abemaciclib, a CDK4/6 inhibitor that is standard of care when used together with endocrine therapy. In these studies, we have achieved significant tumor shrinkage with vepdegestrant in ER+/HER2- MCF-7 xenograft models. As shown in the figure below, in a 28-day dosing study in MCF-7 xenografts, vepdegestrant at 30 mpk daily in combination with abemaciclib was superior in shrinking tumors, as compared to either abemaciclib as a single agent at 50

mpk daily, or the standard-of-care combination of abemaciclib at 50 mpk daily plus fulvestrant at 200 mpk twice per week for two weeks and then once per week for two weeks.

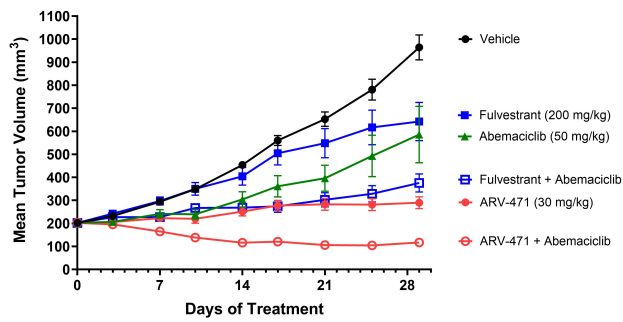

We conducted similar studies for vepdegestrant in combination with palbociclib or ribociclib in the MCF-7 xenograft model, which demonstrated similar results for improved tumor growth inhibition for vepdegestrant in combination with palbociclib or vepdegestrant in combination with ribociclib relative to single agents or relative to fulvestrant in combination palbociclib or fulvestrant in combination with ribociclib, respectively, as shown in the figures below.

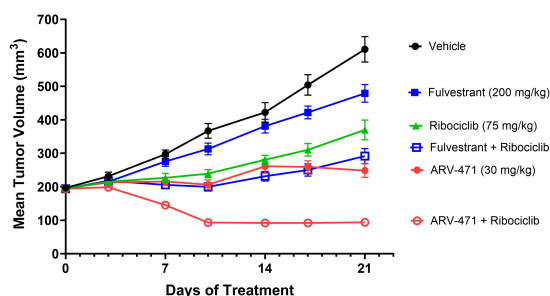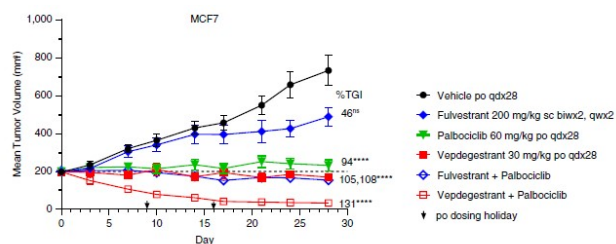

We believe that vepdegestrant also has the potential to show compelling activity in combination with other targeted agents currently used or in clinical trials for locally advanced or metastatic breast cancer including PI3K and mammalian target of rapamycin inhibitors and have tested and plan to continue to test these combinations in preclinical models.

In the second quarter of 2023, we presented vepdegestrant preclinical data at the American Association for Cancer Research annual meeting that demonstrated the potential utility of vepdegestrant as an endocrine therapy backbone for combination with other targeted agents in early and late-stage ER+/HER2- breast cancer and the potential mechanisms of acquired resistance to vepdegestrant that may be associated with alterations within Receptor Tyrosine Kinase/MAPK signaling pathways rather than ER signaling or E3 ligase machinery.

In the fourth quarter of 2024, we presented vepdegestrant preclinical data at the San Antonio Breast Cancer Symposium, or SABCS, including vepdegestrant plus CDK4/6 inhibitor combinations in palbociclib-resistant patient derived xenograft, or PDX, models. In one PDX model harboring an ESR1 mutation (Y537S), vepdegestrant demonstrated anti-tumor activity as a single agent as well as enhanced activity in combination with abemaciclib, ribociclib or palbociclib compared to single agents, respectively. In a second PDX model harboring wild-type ESR1, vepdegestrant also demonstrated anti-tumor activity as a single agent as well as enhanced activity in combination with palbociclib. In this second model, both single agent vepdegestrant as well as vepdegestrant plus palbociclib treatment arms demonstrated superior anti-tumor activity relative to fulvestrant treatment alone or fulvestrant treatment plus palbociclib.

## Our Clinical Trials

### Overview

We, along with Pfizer, have several ongoing clinical trials of vepdegestrant, designed to potentially position vepdegestrant as a backbone ER-targeting therapy in breast cancer, including:

- VERITAC-2, a Phase 3 second/third-line clinical trial evaluating vepdegestrant as a monotherapy, in advanced/metastatic breast cancer patients, for which we completed enrollment of patients in the fourth quarter of 2024;
- VERITAC, a Phase 2 dose expansion trial to evaluate two doses (200 mg and 500 mg) of vepdegestrant monotherapy in metastatic breast cancer patients, for which enrollment of patients is complete;
- TACTIVE-K, a Phase 1b/2 clinical trial of vepdegestrant in combination with Pfizer's CDK4 inhibitor, atimociclib (PF-07220060), for which we are currently enrolling patients globally;
- TACTIVE-N, a Phase 2 clinical trial of vepdegestrant as a monotherapy in the neoadjuvant breast cancer setting, for which we completed enrollment of patients in the first quarter of 2024;
- TACTIVE-U, Phase 1b/2 clinical trials of vepdegestrant in combination with multiple targeted therapies including abemaciclib, ribociclib or Carrick Therapeutics, Inc.'s, or Carrick, cyclin-dependent kinase 7, or CDK7 inhibitor, samuraciclib, for which we have completed enrollment for the abemaciclib trial and are currently enrolling patients globally for the ribociclib and samuraciclib trials; and
- TACTIVE-E, a Phase 1b clinical trial evaluating vepdegestrant in combination with everolimus in metastatic breast cancer patients, for which enrollment of patients is complete.

In the first quarter of 2025, we announced that we, as part of our global collaboration with Pfizer, plan to initiate two new Phase 3 combination trials of vepdegestrant in patients with ER+/HER2- metastatic breast cancer in 2025, pending emerging data and regulatory feedback:

- A first-line Phase 3 combination trial with Pfizer's CDK4 inhibitor, atimociclib; and
- A second-line Phase 3 combination trial with a CDK6 inhibitor.

With the prioritization of the vepdegestrant plus atimociclib combination for the first-line setting, VERITAC-3, a Phase 3 clinical trial evaluating vepdegestrant plus IBRANCE® (palbociclib) in the first-line setting, will not proceed beyond the study lead-in. We and Pfizer had previously gained alignment with the FDA on an approach for VERITAC-3 in the first quarter of 2023, and in the second quarter of 2023, we, along with Pfizer, initiated the study-lead in of the VERITAC-3 Phase 3 clinical trial in combination with palbociclib as a first-line treatment in patients with ER+/HER2- locally advanced or metastatic breast cancer. We completed enrollment of patients in the study lead-in of VERITAC-3 in the second quarter of 2024. The decision to prioritize vepdegestrant in combination with atimociclib in the first-line setting was based on the totality of evidence from the ongoing Phase 1b/2 TACTIVE-K combination clinical trial evaluating vepdegestrant in combination with atimociclib in the late-line setting and our trials evaluating vepdegestrant in combination with palbociclib.

### VERITAC-2

In the fourth quarter of 2022, we and Pfizer initiated the VERITAC-2 Phase 3 clinical trial with vepdegestrant as a second-line or third line treatment in patients with ER+/HER2- advanced/metastatic breast cancer. VERITAC-2 has two primary endpoints: progression-free survival, or PFS, in the intention-to-treat, or ITT, population, and PFS in the ESR1 mutation sub-population. PFS will be assessed by blinded independent central review. Secondary outcome measures include overall survival; antitumor activity including objective response, duration of response, and clinical benefit rate; and safety and quality of life assessments.

In the third quarter of 2023, we were awarded Innovation Passport Designation for vepdegestrant by the U.K. Innovative Licensing and Access Pathway Steering Group. In the first quarter

of 2024, the FDA granted Fast Track designation for the investigation of vepdegestrant as a monotherapy in the treatment of adults with ER+/HER- locally advanced or metastatic breast cancer previously treated with endocrine based therapy.

We completed enrollment for this clinical trial in the fourth quarter of 2024. We, along with Pfizer, expect to announce topline data from the VERITAC-2 clinical trial in a topline press release in the first quarter of 2025 and present the full results of the VERITAC-2 clinical trial at a medical conference in 2025.

*ARV-471-mBC-101, including Part B (VERITAC)*

Part A: In 2019, we initiated dosing in a Phase 1 clinical trial for vepdegestrant. The trial is an open-label dose-escalation study in which we treated patients with locally advanced or metastatic ER+/HER2- breast cancer who had progressed on at least two prior endocrine therapy regimens and a CDK4/6 inhibitor. Eligible patients may have also received up to three prior regimens of cytotoxic chemotherapy. Part A was the dose escalation portion of our Phase 1/2 clinical trial of vepdegestrant and was designed to assess the dose-limiting toxicities, safety, tolerability and pharmacokinetics, or PK, of vepdegestrant monotherapy in patients with locally advanced or metastatic ER+/HER2- breast cancer, as well as measures of anti-tumor activity as secondary endpoints. Enrollment in this cohort is complete. Initial data from Part A of this clinical trial were presented at SABCS 2021 and updated results were presented at the European Society for Medical Oncology, or ESMO, in the fourth quarter of 2023.

Part B (VERITAC): In 2021, we initiated VERITAC, the Phase 2 cohort expansion portion of the vepdegestrant clinical trial. The enrollment of patients is complete. We announced initial results from VERITAC in the fourth quarter of 2022 at 2022 SABCS. In VERITAC, patients were treated with either 200 mg or 500 mg vepdegestrant with a primary endpoint of clinical benefit rate, or CBR. Secondary endpoints included overall response rate, or ORR, duration of response, or DOR, progression free survival, or PFS, and overall survival, as well as safety and pharmacokinetics. As of the data cut-off date of June 6, 2022, 71 patients with locally advanced or metastatic ER+/HER2- breast cancer in the VERITAC expansion cohort were treated once-daily with oral doses of vepdegestrant at 200 mg (n=35) or 500 mg (n=36). All patients were previously treated with CDK 4/6 inhibitors; 79% of patients were previously treated with fulvestrant; 73% of patients were previously treated with chemotherapy; and 45% received chemotherapy in the metastatic setting. Patients in VERITAC had a median of four lines of prior therapies.

At the time of data cutoff (June 6, 2022), vepdegestrant administered at 200 mg (n=35) and 500 mg (n=36) demonstrated:

- Antitumor activity in 100% CDK4/6 inhibitor-pretreated patients, as measured by a CBR of 38% (total n=71) in all patients and 51.2% in patients with mutant *ESR1* tumors (n=41).
- Preliminary median progression-free survival, or mPFS, of 3.7 months, a key secondary endpoint, in all evaluable patients and 5.7 months in patients with mutant *ESR1* tumors (n=41).
- A favorable tolerability profile, with the majority of treatment-related adverse events, or TRAEs, reported as Grade 1 or 2.

In the fourth quarter of 2022, we also announced that in post-hoc analysis from the Phase 2 cohort expansion portion of the VERITAC Phase 1/2 study, a patient subgroup (n=8) with no prior treatment with fulvestrant or chemotherapy in the metastatic setting, which approximated the expected VERITAC-2 Phase 3 trial population, achieved a CBR (rate of confirmed complete response, confirmed partial response, or stable disease  $\geq$  24 weeks) of 62.5%. All patients were previously treated with CDK 4/6 inhibitors and while the subgroup in the post-hoc analysis was not actively selected by *ESR1* status, all 8 patients harbored *ESR1* mutations by circulating tumor DNA analysis. mPFS for patients in the post-hoc analysis had not been reached as of the fourth quarter data analysis. Three of the 8 patients discontinued as of November 2022; the 5 continuing on therapy had treatment durations of 8-14 months.

In the fourth quarter of 2023, we and Pfizer presented a VERITAC Phase 2 dose expansion update at 2023 SABCS. The Phase 2 monotherapy dose expansion of the ARV-471-mBC-101 study analyzed the safety, efficacy, and tolerability of vepdegestrant among 35 heavily pre-treated patients

with locally advanced or metastatic ER+/HER2- breast cancer. The update included 12 months of additional follow-up data, and the tolerability and efficacy profile remained largely consistent with previous data disclosures. In addition, in post-hoc analysis, of the eight patients in the VERITAC Phase 2 trial who would meet eligibility criteria for Phase 3 VERITAC-2 trial (no prior fulvestrant, no prior chemotherapy for locally advanced or metastatic disease), CBR was 62.5% or 5 of 8 patients, PFS was 19 months or four of eight events and the ORR was 29% or two confirmed responses in seven evaluable patients.

Part C: In 2021 we initiated a Phase 1b cohort to evaluate vepdegestrant in combination with palbociclib.

In the second quarter of 2023, we evaluated and announced preliminary results from the Part C dose escalation portion of the Phase 1b/2 clinical trial. Preliminary results from the Part C dose escalation trial, announced in the first quarter of 2023, (November 2022 data cut-off from the Phase 1b combination of vepdegestrant with palbociclib at 125 mg) demonstrated an observed CBR (rate of confirmed complete response, confirmed partial response, or stable disease  $\geq 24$  weeks) of 60.7% (95% CI, 40.6 – 78.5) across all dose cohorts (17 of 28 CBR-evaluable patients; patients are CBR-evaluable if they received their first dose  $> 24$  weeks prior to the cut-off). In particular, as announced in the second quarter of 2023, 85.7% of the 28 CBR-evaluable patients had received CDK4/6 inhibitor therapy prior to study entry. These data showed an increase in palbociclib exposure relative to historical palbociclib pharmacokinetic data. A similar overall safety profile was observed compared with that reported in our previous palbociclib and endocrine therapy combination studies, except for a higher incidence of grade 3/4 neutropenia, which was managed by monitoring and dose modification per the palbociclib label. Patients were started on palbociclib 125 mg irrespective of dose reduction during prior CDK4/6 inhibitor therapy.

In the fourth quarter of 2023, at the 2023 SABCS, we, along with Pfizer, presented preliminary data from the Phase 1b cohort of the first-in-human ARV-471-mBC-101 trial evaluating vepdegestrant in combination with palbociclib. Data from this clinical trial (data cut-off of June 6, 2023) assessed the safety, tolerability and anti-tumor activity of the combination among 46 patients with heavily pre-treated locally advanced or metastatic ER+/HER2- breast cancer. A similar overall safety profile was observed compared with that reported in previous palbociclib and endocrine therapy combination studies, except for a higher incidence of grade 3/4 neutropenia, which was managed by monitoring and dose modification per the palbociclib label. Patients were started on palbociclib 125 mg irrespective of dose reduction during prior CDK4/6 inhibitor therapy.

In the second quarter of 2024, we, along with Pfizer, presented updated clinical data from this clinical trial at the 2024 ESMO Breast Cancer Annual Congress. After six months of additional follow-up (data cutoff of December 18, 2023), these data were consistent with data presented at the 2023 SABCS in the fourth quarter of 2023, and showed that vepdegestrant in combination with palbociclib continued to demonstrate encouraging clinical activity in heavily pre-treated patients with a median of four lines of prior therapy with locally advanced or metastatic ER+/HER2- breast cancer.

Specifically, after six months of additional follow-up, updated data from the trial continued to demonstrate an encouraging CBR (63% across all dose levels (n=46)), ORR (42% in evaluable patients with measurable disease at baseline (n=31)) and median PFS (11.2 months (95% CI; 8.2 - 16.5) based on 27 (59%) events across all dose levels), and consistent safety profile of vepdegestrant in combination with palbociclib as previously reported at SABCS in December 2023. In addition, at the recommended Phase 3 dose, or RP3D, of 200 mg vepdegestrant in combination with 125 mg palbociclib, patients (n=21) achieved a median PFS of 13.9 months (95% CI: 8.1-NR). Further, across all vepdegestrant dose groups, circulating tumor DNA analyses showed marked reduction in tumor fraction after one treatment cycle, regardless of ESR1 gene mutation status, and at the 200 mg vepdegestrant dose, robust on-treatment decreases in mutant ESR1 circulating tumor DNA were sustained through multiple treatment cycles.

At the time of cut-off, patients in the study received a median of four prior therapies (median of three in the metastatic setting); 87% were previously treated with a CDK 4 and 6, or CDK4/6, inhibitor; 80% were previously treated with fulvestrant; and 78% were previously treated with chemotherapy,

including 48% in the metastatic setting. Patients were treated once daily with oral doses of vepdegestrant at 180 mg (n=2), the RP3D of 200 mg (n=21), 400 mg (n=3) or 500 mg (n=20), plus 125 mg of palbociclib given orally once daily for 21 days, followed by seven days off treatment in 28-day cycles. Detailed data presented at the 2024 ESMO Breast Cancer Annual Congress included:

Clinical Benefit Rate:

- CBR, defined as the rate of confirmed complete response, partial response, or stable disease  $\geq 24$  weeks across all dose levels (n = 46) was 63% (95% CI: 47.5 - 76.8), with a CBR of 72% in patients with mutant ESR1 (n=29; 95% CI: 52.8 - 87.3) and a CBR of 53% in patients with wild-type ESR1 (n=15; 95% CI: 26.6 – 78.7).
- CBR in patients dosed at the RP3D of 200 mg (n=21) was 67% (95% CI: 43.0 - 85.4) with a CBR of 79% in patients with mutant ESR1 (n=14; 95% CI: 49.2 - 95.3) and a CBR of 43% in patients with wild-type ESR1 (n=7; 95% CI: 9.9 - 81.6).

Objective Response Rate and Duration of Response:

- The ORR in evaluable patients with measurable disease at baseline (n=31) was 42% (95% CI: 24.5 - 60.9) with a median DOR in 13 responders of 14.6 months (95% CI: 9.5 – not reached). At the RP3D of 200 mg (n=15), the ORR was 53% (95% CI: 25.6 – 78.7).
- ORR in patients with mutant ESR1 (n=17): 47% (95% CI: 23.0 - 72.2).
  - ORR at the RP3D of 200 mg (n=10): 60% (95% CI: 26.2 - 87.8).
- ORR in patients with wild-type ESR1 (n=12): 42% (95% CI: 15.2 - 72.3).
  - ORR at the RP3D of 200 mg (n=5): 40% (95% CI: 5.3 - 85.3).

Progression-free Survival:

- Median PFS, or mPFS, based on 27 (59%) events across all dose levels was 11.2 months (95% CI: 8.2 – 16.5) with a mPFS of 13.7 months (95% CI: 8.2 - NR) in patients with ESR1 mutation (n=29) and mPFS of 11.1 months (95% CI: 2.8 - 19.3) in patients with wild-type ESR1 (n=15).
- mPFS in patients dosed at the RP3D of 200 mg (n=21) based on 12 events (57%) was 13.9 months (95% CI: 8.1 - NR) with a mPFS of 13.9 months (95% CI: 8.1 - NR) in patients with ESR1 mutation (n=14) and mPFS of 11.2 months (95% CI: 1.8 - NR) in patients with wild-type ESR1 (n=7).

Circulating Tumor DNA:

- Exploratory ctDNA analyses found marked reduction (median change, -98.9%) in tumor fraction after one treatment cycle (all dose groups) regardless of ESR1 mutant status and robust on-treatment decreases in mutant ESR1 ctDNA levels sustained through cycle 7 (evaluated in patients in 200 mg dose cohort), as presented in the poster session.

Safety Profile:

- The safety profile of vepdegestrant in combination with palbociclib was consistent with what was previously reported with Grade 3/4 treatment-related adverse events, or TRAEs,  $\geq 10\%$  of neutropenia (91%) and decreased white blood cell count (15%); no grade 5 TRAEs or febrile neutropenia were reported.
- The majority of Grade 4 neutropenia events occurred in the first cycle of treatment and occurrences of Grade 3/4 neutropenia decreased following palbociclib dose reductions as described in the prescribing label.
- The safety profile of vepdegestrant in combination with palbociclib was otherwise consistent with the profile of palbociclib and what has been observed in other clinical trials for vepdegestrant. Three of 46 patients discontinued palbociclib due to neutropenia including one out of 21 patients treated with the RP3D of vepdegestrant (200 mg) plus palbociclib 125 mg.

#### *TACTIVE-K*

In the third quarter of 2023, we received a Study May Proceed letter from the FDA for the planned Phase 1b/2 clinical trial evaluating vepdegestrant in combination with Pfizer's CDK4 inhibitor, atirramociclib, and we initiated this trial in the fourth quarter of 2023. In the first quarter of 2024, we initiated dosing for TACTIVE-K. We expect to continue to enroll patients to the TACTIVE-K Phase 2 clinical trial in 2025 and evaluate preliminary data from this clinical trial. We expect to submit initial Phase 1b data for presentation at medical conference.

#### *TACTIVE-N*

In the fourth quarter of 2022, we initiated sites for TACTIVE-N, a Phase 2 clinical trial with vepdegestrant as a monotherapy in patients with early breast cancer in the neoadjuvant setting. We completed enrollment of patients in this clinical trial in the first quarter of 2024.

#### *TACTIVE-U*

The TACTIVE-U umbrella clinical trial is divided into separate sub-studies focused on learning about the safety and efficacy of the investigational medicine vepdegestrant when given together with other medicines for potential treatment of advanced or metastatic breast cancer that has worsened after prior treatment. Sub-Study A is a clinical trial evaluating vepdegestrant in combination with abemaciclib, a CDK4/6 inhibitor; Sub-Study B is a clinical trial evaluating vepdegestrant in combination with ribociclib, a CDK4/6 inhibitor; and Sub-study C is a clinical trial evaluating vepdegestrant in combination with samuraciclib, a CDK7 inhibitor.

We and Pfizer initiated the clinical trial of vepdegestrant in combination with abemaciclib in the fourth quarter of 2022 and the clinical trial of vepdegestrant in combination with ribociclib in the first quarter of 2023. We entered into a collaboration agreement with Pfizer and Carrick to evaluate samuraciclib in combination with vepdegestrant in the second quarter of 2023, and initiated the Phase 1b combination clinical trial with Carrick's CDK7 inhibitor in the first quarter of 2024. Enrollment for the abemaciclib study is complete. The TACTIVE-U studies with ribociclib and samuraciclib remain open for enrollment.

In the fourth quarter of 2024, we and Pfizer announced initial safety and pharmacokinetic data (data cut-off: August 30, 2024) from the TACTIVE-U sub-study of abemaciclib at the 2024 SABCS. Preliminary results from 16 patients in the Phase 1b sub-study demonstrated a tolerable safety profile for the combination of abemaciclib 150 mg twice daily with the recommended 200mg once daily Phase 3 monotherapy dose of vepdegestrant. Pharmacokinetic data demonstrated no significant drug-drug interaction between vepdegestrant and abemaciclib and no clinically meaningful effect on abemaciclib exposure was observed. Below are the key findings included in the poster:

- 100% of patients had prior treatment with a CDK4/6 inhibitor.
- Tolerability is generally consistent with the profile of abemaciclib and with results previously observed in other clinical trials of vepdegestrant. The most common any grade treatment-related adverse events, or TRAE, were diarrhea, nausea and fatigue. There were no dose-limiting toxicities and no grade 4 or 5 TRAEs.
- There was no significant drug-drug interaction, and data reflected vepdegestrant had no clinically meaningful effect on abemaciclib exposure.
- The CBR (CBR, defined as the rate of confirmed complete response, partial response, or stable disease  $\geq$  24 weeks) was 62.5% in all CBR-eligible patients (10/16), 62.5% in patients with mutant ESR1 (5/8), and 62.5% in patients with wild-type ESR1 (5/8).
- The ORR in evaluable patients was 26.7% overall (4/15), 37.5% in patients with mutant ESR1 (3/8), and 14% in patients with wild-type ESR1 (1/7).
- Five patients remained on study treatment as of the August 30, 2024 data cut-off.

These data support the ongoing Phase 2 portion of the TACTIVE-U clinical trial, which is evaluating full dose abemaciclib (150mg twice daily) in combination with vepdegestrant (200 mg once daily) in post-CDK4/6 inhibitor treated advanced breast cancer.

We expect to continue to collect safety and efficacy data from ongoing TACTIVE-U clinical trial sub-studies evaluating combinations of vepdegestrant with abemaciclib, ribociclib, or samuraciclib in 2025 and submit key data for presentation at a medical conference.

#### *TACTIVE-E*

In the third quarter of 2022, we initiated TACTIVE-E, a Phase 1b clinical trial with vepdegestrant in combination with everolimus, a mammalian target of rapamycin protein inhibitor, in patients with metastatic breast cancer. Enrollment of patients for this clinical trial is complete.

#### *I-SPY-2*

In the second quarter of 2023, we announced the inclusion of vepdegestrant in the I-SPY-2 (Investigation of Serial Studies to Predict Your Therapeutic Response with Imaging And moLecular Analysis 2) Endocrine Optimization Platform (EOP) trial sponsored by Quantum Leap. The I-SPY-2 EOP trial includes three arms containing vepdegestrant; a monotherapy arm, a vepdegestrant plus letrozole arm, and a vepdegestrant plus abemaciclib arm. We announced inclusion of the abemaciclib arm in the third quarter of 2023.

#### *Other Clinical Trials*

In the third quarter of 2022, we initiated, with Pfizer, a Phase 1b trial of vepdegestrant as a monotherapy in Japanese patients.

Also, in the fourth quarter of 2024, we presented data from the Phase 1 clinical pharmacology study of vepdegestrant in combination with midazolam to access potential for drug-to-drug interaction at the 2024 SABCS.

#### **Hematology Program: ARV-393**

ARV-393 is an investigational, orally bioavailable PROTAC designed to degrade BCL6, a transcriptional repressor and a key regulator of normal B-cell maturation and differentiation processes. Deregulation of BCL6 function (e.g., via chromosomal translocation, mutations) may lead to malignant transformation and development of NHL. Prior to the advent of PROTAC technology, the BCL6 protein was considered "undruggable." We believe that ARV-393 PROTAC-mediated degradation of BCL6 may provide an important novel therapeutic option for patients with NHL.

#### Patient Population and Market Opportunity

There are approximately 80,000 new cases and 20,000 deaths in the U.S. related to NHL annually. NHL is a heterogeneous group of diseases, with large B-cell lymphoma, or LBCL, and follicular lymphoma, or FL, being the most common subtypes. Each subtype has a distinct biologic and clinical characteristics and requires different approaches to treatment. Unmet medical needs include managing aggressive subtypes, treatment resistance, and improving outcomes for older patients.

In particular, we believe our PROTAC BCL6 degrader could be a potential therapy for diffuse large B-cell lymphoma, or DLBCL, a sub-set of NHL, often associated with deregulated BCL6 expression and/or functions. More than 25,000 patients are diagnosed with DLBCL each year in the U.S. Treatment for DLBCL is largely devoid of oral options and there are currently no approved BCL6-targeted therapies on the market or in the clinic. NHL originates from B cells, T cells, and/or natural killer cells, with those of B-cell origin constituting approximately 80%–85% of all NHL cases. We believe additional opportunities for a BCL6 degrader exist in FL

and Angioimmunoblastic T-cell lymphoma. BCL6 may also be a clinically relevant therapeutic target in other hematologic malignancies, some solid tumors and B-cell driven autoimmune diseases.

Preclinical and Clinical Development

Based on our preclinical models, complete tumor stasis, which correlates with 95%-100% degradation of measurable BCL6, was achieved when our oral, BCL6-targeting PROTAC clinical candidate was taken at low, oral daily doses. We saw similar activity in multiple DLBCL models, including for activated B-cell and germinal center B-cell lymphoma.

In the second quarter of 2024, we presented preclinical data for ARV-393 at the European Hematology Association 2024 Annual Congress, which showed anti-tumor activity in preclinical models of B-cell lymphoma. In these preclinical models, ARV-393 potently and rapidly degraded the BCL6 protein and inhibited cell growth in DLBCL and Burkitt cell lines. ARV-393 showed tumor growth inhibition, including tumor regression, in various DLBCL cell line-derived xenograft models and in multiple patient-derived xenograft models of NHL including germinal center B-cell-like, or GCB, activated B-cell, or ABC, GCB/ABC, and BCL not otherwise specified subtypes of DLBCL, and Burkitt lymphoma. We plan to present preclinical data of ARV-393 in combination with standard of care biologic agents and small molecule inhibitors in high grade and aggressive diffuse large B-cell lymphoma *in vivo* models at the AACR Annual Meeting in the second quarter of 2025.

In the first quarter of 2024, we announced that the FDA cleared our IND for ARV-393. We initiated our first-in-human Phase 1 clinical trial of ARV-393 in patients with relapsed or refractory NHL in the second quarter of 2024 and are currently recruiting patients for this clinical trial. This is an open-label, multicenter, Phase 1 dose escalation study to evaluate the safety, tolerability and preliminary anti-tumor activity of ARV-393 as a single agent in adult patients with relapsed/refractory NHL. Going forward, we expect to continue recruiting patients for this clinical trial and plan to disclose preliminary data from the ongoing Phase 1 clinical trial in patients with NHL in 2025.

**Neuroscience Program: ARV-102**

ARV-102 is our first oral PROTAC protein degrader in development to treat neurodegenerative diseases. In preclinical studies, ARV-102 has been shown to cross the blood-brain barrier and degrade LRRK2, which is a large multidomain scaffolding kinase. In human genetics, single cell ribonucleic acid sequencing from post-mortem PD brain samples and protein data from PD patient derived induced pluripotent stem cell microglia suggest that increased activity and expression of LRRK2 are genetically involved in the pathogenesis of neurological diseases including PSP and PD.

***Patient Population and Market Opportunity***

PD is the second most common neurodegenerative disease after Alzheimer's disease, affecting approximately 1 million people in the U.S. and more than 10 million people world-wide. Nearly 90,000 people in the U.S. are diagnosed with PD each year. It is commonly thought of as a movement disorder because patients can experience tremors, slowness of movement, stiffness and difficulty with walking and balance. In addition, PD patients can have other non-motor type problems such as constipation, depression and memory loss. PD results from the loss of dopamine-producing cells in the brain and is likely caused by a combination of genetic and environmental risk factors. No disease-modifying therapies have been approved for patients with PD.

Mutations in the LRRK2 gene are one of the most common genetic risk factors for PD. LRRK2 is a multidomain GTPase/kinase that acts, in part, as a scaffolding protein to interact with components of downstream signaling pathways regulating lysosomal function, mitochondrial processes, neuroinflammation and alpha-synuclein accumulation to negatively impact neuronal survival. Human genetics in the form of a protective PD variant (N551K/R1398H) and preclinical animal model data suggest that a reduction of 50% of LRRK2 protein, but not kinase inhibition, may impact pathology and dysfunction in PD. Therefore, reduction of LRRK2 in the brain may be beneficial for the treatment of PD. We have identified potent, selective, orally bioavailable LRRK2 PROTAC protein degraders that cross the blood-brain barrier in preclinical species and are biodistributed to deep brain regions impacted in PD.

PSP is a rare progressive neurological disorder that affects movement, balance and cognitive function. Emerging research suggests that LRRK2 plays a role in PSP by contributing to disease mechanisms such as neuroinflammation and cellular dysfunction. LRRK2 is involved in immune system regulation and may influence tau protein accumulation, a hallmark of PSP. It also plays a role in autophagy and inflammation, which could contribute to neurodegeneration seen in PSP. Additionally, variants in the LRRK2 gene have been associated with PSP progression and survival. Approximately 30,000 to 40,000 people in the U.S. are diagnosed with PSP each year. It is currently estimated that 10 to 12 people per 100,000 are living with PSP. There are currently no approved disease-modifying therapies that halt or delay PSP progression and which often leads to patients progressing with time to death within 5 to 7 years.

#### ***Preclinical and Clinical Development***

ARV-102, our oral PROTAC LRRK2-targeting protein degrader clinical candidate, has been shown preclinically to broadly bio-distribute to deep brain regions and degrade LRRK2 more than 85% in non-human primates, or NHPs.

In the second quarter of 2024, we presented preclinical data at the Biennial International LRRK2 Meeting, which further supported PROTAC-induced LRRK2 degradation as a potential treatment for neurodegenerative diseases. The preclinical data presented highlighted, with our PROTAC LRRK2 degrader, near complete LRRK2 target engagement, as well as LRRK2 degradation, in mouse and NHP lung and brain. The preclinical data also showed differing effects of the PROTAC LRRK2 degraders in the lungs compared to kinase inhibitors, suggesting reduced pulmonary function risk, including:

- substantially less Type II pneumocyte enlargement compared to MLI-2, an experimental LRRK2 kinase inhibitor;
- surfactant protein accumulation in mouse lung was observed after treatment with the LRRK2 kinase inhibitor MLI-2, but not after treatment with the PROTAC LRRK2 degrader; and
- no evidence of collagen deposition in lung to date with PROTAC LRRK2 degraders in NHPs.

In October 2024, we presented preclinical data at the 2024 Michael J. Fox Foundation Parkinson's Disease Conference further supporting the potential of PROTAC-induced LRRK2 degradation as a potential treatment for patients with neurodegenerative diseases. New findings presented included data demonstrating:

- orally delivered ARV-102 crossed the blood-brain barriers and degraded LRRK2 in the cerebrospinal fluid, or CSF, of NHPs;
- degradation of LRRK2 by ARV-102 induced changes in pathway (lysosomal and inflammation) biomarkers in the CSF of NHPs, which has not previously been demonstrated by kinase inhibitors of LRRK2; and
- in murine tauopathy models, oral PROTAC LRRK2 degrader treatment led to ~50% pathologic tau reduction.

The European Medicines Agency cleared our clinical trial application for ARV-102 in the fourth quarter of 2023. We currently are conducting two clinical trials with ARV-102, a Phase 1 clinical trial in healthy volunteers and a Phase 1 clinical trial in patients with PD.

We initiated the first-in-human Phase 1 clinical trial for ARV-102 in the first quarter of 2024. The trial is evaluating the safety, tolerability, pharmacokinetics, and pharmacodynamics of ARV-102, including the evaluation of LRRK2 degradation and exploratory LRRK2 pathway biomarkers. In the second quarter of 2024, we received health authority approval to initiate the multiple ascending dose, or MAD, portion of the ongoing Phase 1 clinical trial of ARV-102 in healthy volunteers, and we initiated the MAD portion of this clinical trial in the third quarter of 2024. We completed enrollment of this MAD cohort in the first quarter of 2025.

We completed enrollment in the SAD portion of the Phase 1 clinical trial of ARV-102 in healthy volunteers at the Centre for Human Drug Research in Leiden, the Netherlands in the third quarter of 2024. We plan to present SAD data from the ongoing Phase 1 clinical trial of ARV-102 in healthy volunteers in an oral session at the Alzheimer's Disease/Parkinson's Disease (AD/PD) conference in Vienna, Austria in the second

quarter of 2025, demonstrating bioavailability and brain penetration with dose dependent exposure in cerebral spinal fluid, or CSF, and degradation of LRRK2 in the periphery and CSF of healthy volunteers.

In the fourth quarter of 2024, we initiated dosing of the first patients with PD in the SAD portion of the Phase 1 clinical trial of ARV-102. We plan to complete enrollment and present initial data from the ongoing SAD Phase 1 clinical trial of ARV-102 in patients with PD and initiate the MAD portion of the Phase 1 clinical trial in patients with PD in 2025.

**Our Preclinical Programs**

We have active preclinical programs and in line with our therapeutic strategies in oncology and neurologic disorders, we assess potential exploratory programs on a target-by-target basis to decide whether our PROTAC targeted protein degraders provide a compelling differentiated approach over standard-of-care or other, existing or potential competing mechanisms of action directed against a specific target. In the case of currently or historically undruggable targets, we assess whether the features of our PROTAC targeted protein degraders, including their potential to degrade proteins via sites other than enzymatic active sites and the ability to initiate the degradation process using only weak binders, offer us opportunities to degrade those targets.

**Oncology**

KRAS is a driver oncogene in several major tumor types and is associated with poor prognosis and resistance to standards of care. Preclinically, our degrader is a highly selective and potent molecule that demonstrates dose-responsive degradation of KRAS G12D, leading to robust antitumor activity in KRAS G12D mutated cancers including pancreatic and colorectal cancers. In the second quarter of 2023, we presented *in vivo* and *in vitro* data at the AACR - Targeting RAS Special Conference that demonstrated that our PROTAC KRAS G12D degraders were potent, selective and led to tumor stasis in a mouse xenograft model with intermittent dosing and degradation of KRAS G12D that provides an advantage versus inhibition *in vitro* and *in vivo*. Our degrader is designed to eliminate, rather than inhibit, KRAS G12D and, in preclinical studies, it was 30-fold more potent than an inhibitor *in vitro* and provides additional aspects of differential biology contributing to its potent and broad antitumor effect *in vivo*. Our KRAS G12D program is currently in preclinical development and we anticipate filing an IND application for our PROTAC KRAS G12D degrader in 2025.

Our exploratory and research activities in oncology include programs directed to degrade KRAS, as noted above; Myc, an oncogenic transcription factor driving tumor cell proliferation; and hematopoietic progenitor kinase 1, a suppressor of T cell activation.

**Neurologic Diseases**

Neurologic diseases, in particular, neurodegenerative diseases, are generally progressive in nature and result in the degeneration and often death of neurons in the brain, leading to cognitive decline, functional impairment and eventually death. These diseases affect a rapidly growing patient population and represent one of the largest unmet medical needs of our time. Alzheimer's and PD encompass the largest patient populations among the neurodegenerative diseases. The Alzheimer's Association estimated that 6.9 million Americans aged 65 and older, about one in nine individuals, were living with Alzheimer's dementia in 2024, with 73% aged 75 or older, and the Parkinson's Foundation estimated that nearly one million Americans are living with PD. Alzheimer's disease is marked by the progressive accumulation of aggregated tau protein, while aggregation of alpha-synuclein is thought to cause PD.

Antibody or aggregation inhibitor-based therapies targeting these proteins thought to be the cause of these neurodegenerative diseases have failed to show clinically meaningful benefit to date. While some existing products provide symptomatic relief to Alzheimer's and PD patients, they have significant side effect risks and over time gradually lose their effectiveness in treating the symptoms of the disease. Further, while there are now amyloid-directed antibody therapies that modestly impact extracellular A-beta with vascular side effects that can be severe, there are no approved disease-modifying treatments targeting intracellular tau or alpha-synuclein for Alzheimer's or PD.

#### Developing PROTAC Targeted Protein Degraders that Cross the Blood Brain Barrier

Engineering PROTAC degraders that cross the blood-brain barrier is necessary to achieve targeted elimination of disease-causing intracellular proteins from within the CNS. The ability of a targeted therapy to cross the blood-brain barrier is a highly desirable characteristic in developing effective therapeutics for patients with neurodegenerative diseases as compared with therapies delivered directly into the CNS via invasive intrathecal delivery. Any product candidates for neurodegenerative disease must reach their intended intracellular targets in the brain at exposure levels that will provide a therapeutic effect, while having an acceptable safety profile.

Importantly, we have achieved brain penetration in preclinical models following parenteral administration of PROTAC degrader molecules. These PROTAC degrader molecules achieved concentrations in the brain sufficient to induce degradation of the aggregated proteins, widespread penetration into different parts of the brain, and brain/plasma ratios of 0.5 to 5.0, comparable to approved therapeutics with CNS activity. Our research efforts are aimed at designing PROTAC degraders to either specifically target pathologic oligomers or monomers of mutant huntingtin, tau, and  $\alpha$ -synuclein, for the treatment of Huntington's disease, Alzheimer's disease (tauopathies) and PD (synucleinopathies), respectively, or to impact pathway proteins contributing to their pathology in these diseases.

#### Developing PROTAC Targeted Protein Degraders that Degrade Proteins Associated with Neurodegenerative Diseases

We have conducted preclinical studies to establish the potential of our PROTAC Discovery Engine in the CNS for the treatment of neurodegenerative diseases, including tauopathies, the largest of which is Alzheimer's disease. We have demonstrated that tau PROTAC protein degrader molecules could be dosed peripherally and degrade pathogenic tau in the brain of mouse tauopathy models.

In preclinical studies, we have demonstrated that alpha-synuclein PROTAC degraders can specifically degrade aggregated forms of the protein. We have conducted *in vitro* experiments in cells expressing the A53T mutant form of alpha-synuclein, a mutation that causes aggregation of alpha-synuclein and early-onset PD in patients. We treated these cells with alpha-synuclein targeting PROTAC degraders at 1  $\mu$ M for 48 hours.

In addition to our tau and alpha-synuclein programs, our neuroscience pipeline includes a program directed to mutant huntingtin, or mHTT, a key protein target for Huntington's disease. We have identified ligands that bind to mutant mHTT protein without binding to wild-type HTT protein in preclinical studies. This selectivity differentiates these ligands from other small molecule splice modulators that reduce both mHTT and wild-type HTT protein. We believe that our discovery of selective mHTT PROTAC degraders has the potential to eliminate the toxic mHTT protein that causes this devastating disease. In our preclinical neurology research efforts, we have expanded our focus into additional mechanisms that contribute to the pathologic dysfunction in the brain including those that contribute to neuroinflammation and aging.

#### **Other Programs: Luxdegalutamide (ARV-766) and bavdegalutamide (ARV-110)**

We had been developing luxdegalutamide (ARV-766) and bavdegalutamide (ARV-110), each an investigational, orally bioavailable, AR degrading PROTAC targeted protein degrader, for the treatment of men with mCRPC. Both luxdegalutamide (ARV-766) and bavdegalutamide (ARV-110) demonstrated activity in preclinical models of AR overexpression and AR mutations, both common mechanisms of resistance to current standard-of-care agents in men with prostate cancer. We believe that the differentiated PROTAC pharmacology of luxdegalutamide (ARV-766) and bavdegalutamide (ARV-110), including their iterative activity, has the potential to translate into significantly improved clinical outcomes over current standard-of-care agents. However, our clinical data showed signals of improved tolerability and efficacy with luxdegalutamide (ARV-766) as compared to bavdegalutamide. In addition, luxdegalutamide (ARV-766) activity in late-line settings suggested additional potential benefit in earlier-line, less pretreated patients. As such, early in the fourth quarter of 2023, we determined to prioritize the initiation of a Phase 3 clinical trial with luxdegalutamide (ARV-766) in mCRPC instead of the previously planned Phase 3 clinical trial for bavdegalutamide. While we expect to continue ongoing trial activities with bavdegalutamide (ARV-110-101 and ARV-110-103), we will not be enrolling new patients in these clinical trials and expect to wind down our bavdegalutamide program after completion of these clinical trials.

In the second quarter of 2024, we entered into and closed the Novartis Transaction, including both the Novartis License Agreement and the Novartis Asset Agreement with Novartis. Pursuant to the Novartis License Agreement, we granted Novartis an exclusive worldwide license for the development, manufacture and commercialization of ARV-766, our second generation PROTAC AR degrader for patients with prostate cancer and, as of December 31, 2024, we have completed the transition of our ongoing and planned clinical trials of luxdegaltamide (ARV-766) to Novartis. Pursuant to the Novartis Asset Agreement, we sold Novartis all of our rights, title and interest in our PROTAC protein degrader targeting AR-V7, a splice variant of the AR.

**Prostate Cancer - Patient Population and Market Opportunity**

In the United States, prostate cancer is the second leading cause of cancer death in men. Current estimates predict that one in eight men will be diagnosed with prostate cancer in their lifetime. The American Cancer Society estimates that in 2025 in the United States there will be approximately 313,780 new cases of prostate cancer and approximately 35,770 deaths from the disease. Prostate cancer is the second-leading cause of cancer death in American men, behind only lung cancer. The American Cancer Society estimates that about one in 44 men will die of prostate cancer. Men with mCRPC have a poor prognosis and a predicted survival rate of just over two years from the initial time of progression.

Treatment options for prostate cancer depend on many different factors, including the stage of the cancer. Castration-resistant prostate cancer is defined by disease progression despite androgen deprivation therapy, or ADT, and is often indicated by rising levels of PSA. In making treatment evaluations, physicians monitor disease burdens in several ways, including changes in PSA levels. Increased PSA blood levels are considered by many physicians as indicative of cancer progression, and alternative treatment options may be considered. Current standard of care for men with castration-resistant prostate cancer provides that patients should initially receive a combination of ADT and either abiraterone, which works by decreasing androgen levels, or enzalutamide, which works by blocking androgen binding to AR. If the disease progresses despite these second-generation hormonal therapies, chemotherapy is considered the next treatment option. Treatment with chemotherapy is generally postponed for as long as possible due to the potential for severe side effects including neuropathies, nausea, diarrhea, decreased mental capacity and increased risk of infections.

AR remains the principal driver of castration-resistant prostate cancer progression during the transition from localized to metastatic disease, with AR gene amplification occurring in 40% to 60% of patients, amplification of a transcription regulatory region upstream of the AR gene occurring in 70% to 87% of patients, and AR point mutations occurring in approximately 15% of patients. Between 15% to 25% of patients do not respond to either abiraterone or enzalutamide and the vast majority of the responsive patients will ultimately become resistant, resulting in limited survival. There remains meaningful unmet medical need in the treatment paradigm of mCRPC, including a significant underserved set of patients who are or become resistant to current therapies. Based on our preclinical data, we believe our AR-targeting PROTAC protein degraders may overcome these known resistance mechanisms and create meaningful clinical benefit for patients.

**Bavdegaltamide Preclinical and Clinical Development**

We have conducted a comprehensive preclinical program to study bavdegaltamide as a potential treatment for men with mCRPC. In *in vitro* models, bavdegaltamide degraded 95% to 98% of AR in multiple cell lines typically used in prostate cancer research. Bavdegaltamide is also highly selective for AR. A proteomic analysis of VCaP cells treated *in vitro* with bavdegaltamide at a 10 nM concentration for eight hours demonstrated that only AR was degraded from the nearly 4,000 measured proteins.

Importantly, in addition to AR degradation and selectivity, we have observed in preclinical studies the ability of bavdegaltamide to potently inhibit prostate cancer cell growth and reduce PSA levels. In addition to guiding treatment decisions, reduction in PSA is often an indicator of the effectiveness of treatment in clinical trials, however, it is not recognized as a surrogate endpoint for purposes of regulatory approval. For example, bavdegaltamide demonstrated equivalent reduction in PSA to enzalutamide at ten-fold lower concentration levels in an *in vitro* inhibition study of PSA synthesis in Lymph Node Cancer of the prostate cells, which are androgen-sensitive human prostate adenocarcinoma cells, that have been engineered to overexpress AR.

In *in vivo* mouse models, bavdegalutamide has inhibited AR-dependent tumor growth in a statistically significant manner. Bavdegalutamide exhibited superior tumor growth inhibition compared to enzalutamide in both castrated and intact (non-castrated) xenograft models derived from VCaP cell lines.

To assess the ability of bavdegalutamide to treat enzalutamide-resistant cancers, we conducted *in vivo* studies of bavdegalutamide in an enzalutamide-resistant VCaP xenograft model. These VCaP tumors acquired resistance to enzalutamide after being continuously propagated in castrated, enzalutamide treated mice for approximately three years. We observed that tumors in mice dosed with enzalutamide grew at nearly the same rate as tumors in mice dosed only with the drug vehicle - a control similar to dosing a placebo. Orally delivered bavdegalutamide significantly inhibited tumor growth, described as tumor growth inhibition, or TGI, in these enzalutamide-resistant VCaP tumors.

We have also conducted preclinical studies of bavdegalutamide for enzalutamide-insensitive tumors. We conducted an *in vivo* study in a PDX model that is derived from a tumor from a patient not treated with enzalutamide but that is insensitive to enzalutamide and showed that tumors in mice dosed with enzalutamide grew at only a slightly slower rate than tumors in mice dosed only with the drug vehicle. In contrast, orally delivered bavdegalutamide significantly inhibited tumor growth in these enzalutamide-insensitive tumors, achieving a TGI value of 100%. Further, PSA levels in the plasma of mice following 20 days of bavdegalutamide dosing significantly decreased in comparison to those dosed with only the drug vehicle or enzalutamide. We believe the activity of bavdegalutamide in the VCaP and PDX models may closely reflect enzalutamide resistance or insensitivity in the clinic and shows the potential for treatment of patients whose tumors have become resistant to, or demonstrate intrinsic resistance to, a current standard-of-care agent. Bavdegalutamide was shown to reduce the levels of PSA in plasma comparable to levels achieved with enzalutamide in a different VCaP xenograft mouse model but at a lower dosing level.

In 2019, we initiated dosing in a Phase 1 clinical trial of bavdegalutamide. Our Phase 1 trial was designed as an open label, dose-escalation study of bavdegalutamide in men with mCRPC whose disease had progressed on at least two prior systemic therapies, one of which must have been enzalutamide or abiraterone. The Phase 1 trial was designed to primarily investigate the safety and tolerability of bavdegalutamide. Secondary endpoints included characterization of bavdegalutamide's pharmacokinetic profile and preliminary assessment of biochemical and clinical activity based on evaluation of PSA levels, and radiographic measurement of evaluable lesions. The anti-tumor effects of bavdegalutamide in measurable lesions were assessed using RECIST, a standardized set of rules for response assessment based on tumor shrinkage which is widely used in oncology clinical trials. We also evaluated exploratory markers of disease burden, such as circulating tumor cell enumeration, as exploratory endpoints of the trial.

A potential drug-drug interaction between bavdegalutamide and rosuvastatin, or ROS, was identified during the trial. One patient receiving 280 mg bavdegalutamide experienced a Grade 4 dose-limiting toxicity of elevated aspartate transaminase/alanine transaminase, or AST/ALT, liver enzymes followed by acute renal failure. A second patient, receiving 70 mg bavdegalutamide, experienced a Grade 3 AST/ALT elevation, which resolved after the removal of ROS, and the patient was retreated with bavdegalutamide. Follow-up exploratory findings indicate that ROS concentrations, but not bavdegalutamide concentrations, were elevated in both patients who had liver function test increases. Subsequent *in vitro* transport pump studies indicated that bavdegalutamide inhibited breast cancer resistant pump transporter, of which ROS is a substrate. Following the initial data that supported a potential interaction with ROS, concomitant use of ROS was precluded.

In 2020, we amended the protocol for our Phase 1 clinical trial for bavdegalutamide to include the addition of a Phase 2 expansion cohort. Based on our observations of a molecularly defined, late-line population with a particularly strong response to bavdegalutamide in the Phase 1 portion of the trial, we designed our Phase 2 dose expansion to assess bavdegalutamide in four specific subgroups: patients with tumors with AR T878X (T878X = T878A or T878S) and/or H875Y mutations but excluding other AR variants; patients with tumors with wild-type AR or AR alterations other than T878X, H875Y, L702H, and AR-V7; patients with tumors with AR-V7 or L702H, which are variants of AR that, preclinically, bavdegalutamide did not degrade, or did not degrade potently, respectively; and patients with biomarker agnostic tumors treated with no more than one prior NHA, such as enzalutamide or abiraterone, and had no prior chemotherapy.

In the fourth quarter of 2020, we initiated the ARDENT Phase 2 expansion portion of the trial at a dose of 420 mg once-daily, the recommended Phase 2 dose, or RP2D.

In February 2022, we announced completed Phase 1 and interim ARDENT data for bavdegalutamide with a data cut-off date of December 20, 2021 at the 2022 American Society of Clinical Oncology Genitourinary Cancers Symposium. We reported that bavdegalutamide showed reduced PSA50 in 46% of the 28 patients with tumors harboring AR T878X/H875Y mutations. These results also demonstrated PSA declines and tumor regressions in patients without tumors harboring AR T878X/H875Y mutations, suggesting an opportunity to develop bavdegalutamide more broadly in prostate cancer.

As of the data cut-off date, 195 patients were enrolled across the Phase 1/2 clinical trial (71 in Phase 1; 124 in Phase 2). The Phase 1 dose escalation trial evaluated bavdegalutamide at doses ranging from 35–700 mg, once-daily, or 210–420 mg twice-daily, in patients with mCRPC and two or more prior therapies (including abiraterone and/or enzalutamide).

Patients in the ARDENT trial received a median of four prior lines of therapy with 100% receiving at least one NHA (64% abiraterone, 75% enzalutamide or other AR inhibitor, 39% both abiraterone and an AR inhibitor) and 31% receiving at least one chemotherapy regimen.

#### Efficacy Measures

We presented efficacy measures on a combined basis for patients in both the completed Phase 1 dose escalation trial and the interim analysis from the ongoing ARDENT Phase 2 dose expansion trial. In the biomarker defined ("more pretreated") subgroups, we observed the following:

- In eight patients with tumors with AR T878X and/or H875Y mutations but excluding other AR variants, PSA50=75%; PSA decline of more than 30%, or PSA30, =75%
- In 44 patients with tumors with wild-type AR or AR alterations other than T878X, H875Y, L702H, or AR-V7, PSA50=11%; PSA30=20%
- In 25 patients with tumors with AR L702H or AR-V7, PSA50=4%; PSA30=20%

In the biomarker agnostic ("less pretreated") subgroup comprising 27 patients with no more than one prior NHA and no prior chemotherapy, the PSA50 response rate was 22% and the PSA30 response rate was 26%.

In biomarker-evaluable patients treated at or above the RP2D and with tumors harboring AR T878X/H875Y mutations (across all subgroups and thus regardless of prior therapy regimens or other mutations; n=28), the PSA50 response rate was 46% and the PSA30 response rate was 57%.

Of seven RECIST-evaluable patients across the Phase 1 and Phase 2 trials with tumors harboring AR T878X/H875Y mutations, two had confirmed durable partial responses. These patients were on treatment for approximately nine months (ongoing as of the data cut-off) and ten months; the duration of treatment ranged from eight weeks to 44 weeks, with three of the seven patients continuing on treatment as of the data cutoff of December 20, 2021.

Twelve (43%) of the 28 patients with AR T878X/H875Y-positive mutations received bavdegalutamide for 24 weeks or more, with nine patients ongoing as of the data cutoff.

PSA reductions and evidence of anti-tumor activity as measured by RECIST were observed across all subgroups regardless of mutation status, including tumors not harboring AR T878X/H875Y mutations.

RECIST responses were seen in patients with tumors lacking AR T878X/H875Y mutations (one confirmed and three unconfirmed RECIST responses).

The "less pretreated" subgroup (n=27) had a similar molecular profile—as assessed by circulating tumor DNA analysis—to the more pretreated, biomarker-defined subgroups in the ARDENT trial. These similarities included both AR variations (point mutations and AR-V7 splice variants) and non-AR mutations frequently associated with poor outcomes (e.g., TP53, BRCA1). Six of the 27 patients (22%) had PSA50 reductions, and this PSA50 rate was similar to that observed collectively in the "more pretreated" subgroups (16%; n=77). Four of the six "less pretreated" patients with PSA50 declines had tumors with AR T878X/H875Y mutations.

#### Safety and Tolerability

Bavdegalutamide had a manageable tolerability profile at the RP2D. The majority of treatment-related adverse events, or TRAEs, were Grade 1/2 and there were no Grade 4 or greater TRAEs in the 138 patients treated at the RP2D.

TRAEs that occurred in 10% or more of patients treated at the RP2D were nausea (Gr 1: 30%; Gr 2: 16%; Gr 3: 1%), fatigue (Gr 1: 23%; Gr 2: 12%; Gr 3: 1%), vomiting (Gr 1: 20%; Gr 2: 5%; Gr 3: 1%), decreased appetite (Gr 1: 14%; Gr 2: 11%; Gr 3: 1%), diarrhea (Gr 1: 14%; Gr 2: 4%; Gr 3: 2%), alopecia (Gr 1: 13%; Gr 2: 1%; Gr 3: N/A) AST increased (Gr 1: 9%; Gr 2: 3%; Gr 3: 1%), weight decreased (Gr 1: 7%; Gr 2: 5%; Gr 3: 0%), and anemia (Gr 1: 4%; Gr 2: 1%; Gr 3: 5%).

TRAEs at the RP2D led to dose reduction in 11 (8%) patients and discontinuation in 12 (9%) patients.

In the third quarter of 2023 we completed enrollment in the Phase 1b combination trial of bavdegalutamide and abiraterone. In the fourth quarter 2023, we presented interim data at ESMO from the Phase 1/2 trial with bavdegalutamide (data cut-off date August 11, 2023). In a post-NHA (median prior therapies = 4) mCRPC population, bavdegalutamide at the recommend Phase 2 dose (420 mg, oral, once daily) demonstrated:

- Median rPFS of 11.1 months in patients harboring AR 878/875 mutations (n=26) and median rPFS of 8.2 months in patients with tumors harboring any AR LBD mutation except L702H alone (n=45)
- PSA50 rates of 54% in patients with tumors harboring AR 878/875 mutations and 36% in patients with tumors harboring any AR LBD mutation except L702H alone
- The presence of AR L702H mutations greatly diminished the efficacy of bavdegalutamide
- PSA50rate of 8% in patients with any tumor harboring an AR L702H mutation
- A manageable tolerability profile with no grade > 4 treatment-related adverse events (TRAEs). The most common TRAEs were nausea (56%), fatigue (35%), vomiting (33%), decreased appetite (25%) and diarrhea (24%). The discontinuation rate due to TRAEs was 12%.

As discussed above, while we expect to continue ongoing trial activities with bavdegalutamide (ARV-110-101 and ARV-110-103), we will not be enrolling new patients in these clinical trials and expect to wind down our bavdegalutamide program after completion of these clinical trials.

#### Intellectual Property

Our commercial success depends in part upon our ability to secure and maintain patent and other proprietary protection for our platform protein degradation technologies, including our PROTAC targeted protein degrader programs, product candidates, and know-how related to our business, defend and enforce our intellectual property rights, in particular our patent rights, preserve the confidentiality of our trade secrets, and operate without infringing valid and enforceable intellectual property rights of others.

The patent positions for biotechnology companies like us are generally uncertain and can involve complex legal, scientific and factual issues. In addition, the coverage claimed in a patent application can be significantly reduced before a patent is issued, and its scope can be reinterpreted and even challenged after issuance. As a result, we cannot guarantee that any of our product candidates will be protected or remain protectable by enforceable patents. We cannot predict whether the patent applications we are currently pursuing will issue as patents in any particular jurisdiction or whether the claims of any issued patents will provide sufficient proprietary protection from competitors. Any patents that we hold may be challenged, circumvented or invalidated by third parties.

As of December 31, 2024, our patent estate that we own, co-own and in-license includes 57 issued U.S. patents, 278 granted foreign patents, and 589 pending patent applications (178 domestic and 511 foreign).

#### **Vepdegestrant**

Vepdegestrant is a PROTAC ER targeting protein degrader for the potential treatment of metastatic and locally advanced breast cancer. As of December 31, 2024, our vepdegestrant patent portfolio includes a family with issued composition of matter patents in the U.S. and in foreign jurisdictions, including China, Japan and Europe, as well as pending applications in U.S. and certain foreign jurisdictions. Any granted patents in this family will expire in 2037, excluding any potential patent term extensions or adjustments, assuming all appropriate maintenance fees are paid. This patent portfolio also includes patent families with pending applications directed to methods of treatment with a combination of vepdegestrant and palbociclib; methods of treating breast cancer with ER mutations; crystalline forms; formulations; manufacturing methods; dosage regimens; drug treatment combinations; and drug-drug interactions in the U.S. and certain foreign jurisdictions. Patents from these additional families, if issued, will expire between 2040 and 2045, excluding any potential patent term extensions or adjustments, assuming all appropriate maintenance fees are paid.

#### **ARV-393**

We are developing ARV-393, a PROTAC BCL6 degrader, for the potential treatment of B-cell malignancies. As of December 31, 2024, our ARV-393 patent portfolio includes a composition of matter patent family, which includes an issued U.S. patent and an issued foreign patent, as well as pending applications in the U.S. and certain foreign jurisdictions including Europe, China, and Japan, and a method of treatment patent family with pending U.S. and PCT applications, as well as one pending foreign application. Any granted patents in these families will expire between 2042 and 2044, excluding any potential patent term extensions or adjustments, assuming all appropriate maintenance fees are paid. In addition, the ARV-393 BCL6 portfolio includes pending U.S. applications directed to drug treatment combinations, and drug formulation. These additional families, if issued, will expire in 2045, excluding any potential patent term extensions or adjustments, assuming all appropriate maintenance fees are paid.

#### **ARV-102**

We are developing PROTAC LRRK2 degraders, including ARV-102, for the potential treatment of PSP, PD and other neurodegenerative disorders. As of December 31, 2024, we have one family in our LRRK2 patent portfolio directed, in part, to the composition of matter of ARV-102 that includes a granted U.S. patent as well as pending U.S. and foreign applications. Any granted patent in this family will expire in 2042, excluding any potential patent term extensions or adjustments, assuming all appropriate maintenance fees are paid. In addition, the ARV-102 portfolio includes pending U.S. and PCT applications directed to manufacturing methods. These additional applications, if issued, will expire between 2044 and 2045, excluding any potential patent term extensions or adjustments, assuming all appropriate maintenance fees are paid.

#### **KRAS G12D**

KRAS has historically been considered a "undruggable" target due to its lack of deep "pockets" and is associated with poor prognosis and resistance to standards of care in several tumor types. We are developing mutant-specific KRAS G12D degraders. As of December 31, 2024, our KRAS G12D patent portfolio includes a composition of matter patent family, which includes pending U.S. and PCT applications, as well as two pending foreign applications. In addition, the KRAS G12D portfolio includes a pending U.S. method of treatment application. Any granted patents in this family will expire between 2044 and 2045, excluding any potential patent term extensions or adjustments, assuming all appropriate maintenance fees are paid.

#### **PROTAC Platform**

Our PROTAC platform patent estate that we own, and in-license, covers constructs that have ligands for the Von Hippel Lindau, or VHL, E3 ubiquitin ligase, the cereblon, or CRBN, E3 ubiquitin ligase, the inhibitor apoptosis protein, or IAP, E3 ubiquitin ligase, and the human mouse double minute homolog (MDM2) E3 ubiquitin ligase. As of December 31, 2024, the VHL patent portfolio, which we exclusively license from Yale University, includes composition-of-matter patents in the U.S., as well as certain foreign jurisdictions, as well as pending applications in the U.S. and foreign jurisdictions including Europe, China, and Japan. Any granted patents in this family will expire in 2033, excluding any potential patent term extensions or adjustments, assuming all appropriate maintenance fees are paid. As of December 31, 2024, the CRBN patent portfolio that we own includes issued composition of matter patents in in certain foreign jurisdictions including Europe China,

and Japan, as well as pending applications in the U.S. and certain foreign jurisdictions. Any patents in this family will expire in 2035, excluding any potential patent term extensions or adjustments, assuming all appropriate maintenance fees are paid. As of December 31, 2024, the IAP patent portfolio that we own has pending composition of matter applications in the U.S. and Europe. Any granted patents in this family will expire in 2036, excluding potential patent term extension and potential patent term adjustment, assuming all appropriate maintenance fees are paid.

As of December 31, 2024, the MDM2 patent portfolio that we own includes an issued composition of matter foreign patent, and pending composition of matter applications in the U.S. and Europe. Any granted patents in this family will expire in 2036, excluding any potential patent term extensions or adjustments, assuming all appropriate maintenance fees are paid.

**Bavdegalutamide (ARV-110)**

Bavdegalutamide (ARV-110) is a PROTAC AR targeting protein degrader for the potential treatment of men with metastatic prostate cancer. As of December 31, 2024, our bavdegalutamide patent portfolio includes a family with issued composition of matter patents in the U.S. and in foreign jurisdictions including Europe, Japan, and China, as well as pending applications in the U.S. and certain foreign jurisdictions. Any granted patents in this family will expire in 2037, excluding any potential patent term extensions or adjustments, assuming all appropriate maintenance fees are paid. This patent portfolio also includes pending method of treatment applications in the U.S. and certain foreign jurisdictions, which if granted would expire in 2040, excluding any potential patent term extensions or adjustments, assuming all appropriate maintenance fees are paid. In addition, the bavdegalutamide portfolio includes patent families directed to drug treatment combinations, treatment of cancer having somatic AR tumor mutations, crystalline forms, drug formulation, and manufacturing, in the U.S. and certain foreign jurisdictions, as well as pending PCT applications. These additional families, if issued, will expire between 2041 and 2044, excluding any potential patent term extensions or adjustments, assuming all appropriate maintenance fees are paid.

**Luxdegalutamide (ARV-766)**

Luxdegalutamide (ARV-766) is a PROTAC AR targeting protein degrader for the potential treatment of men with metastatic prostate cancer. Pursuant to the Novartis License Agreement, we granted Novartis an exclusive worldwide license for the development, manufacture and commercialization of luxdegalutamide (ARV-766). The intellectual property rights related to ownership of inventions, patent prosecution and maintained of licensed patents, as defined in the Novartis License Agreement, are outlined in the Novartis License Agreement, including that, we own the licensed patents and Novartis has first right to file, prosecute and maintain all licensed patents and joint patents specified in the Novartis License Agreement, throughout the world. The ARV-766 patent portfolio includes a patent family directed to the ARV-766 composition of matter, which includes an issued U.S. patent and two foreign patents, including China. In addition, there are pending composition of matter pending applications in the U.S. and certain foreign jurisdictions including Europe, Japan, and China. Any granted patent in this family will expire in 2040, excluding any potential patent term extensions or adjustments, assuming all appropriate maintenance fees are paid. This patent portfolio also includes pending method of treatment applications in the U.S. and one foreign country, as well as a pending PCT application. This additional family, if issued, will expire in 2043, excluding any potential patent term extensions or adjustments, assuming all appropriate maintenance fees are paid. In addition, this portfolio includes patent families directed to crystalline forms, drug formulation, manufacturing, and drug-drug interaction, in the U.S. and one foreign jurisdiction, as well as pending PCT applications.

**Co-Owned Patent Portfolios**

We co-own with Yale University six patent families describing composition of matter claims of PROTAC targeted protein degrader compounds addressing certain discovery and other potential protein targets, and associated methods of use. As of December 31, 2024, one or more U.S. patents have been issued in all of these families, and one or more patents have been issued in certain foreign jurisdictions for two of these families. There are also pending patent applications in the U.S. and/or certain foreign jurisdictions in four of these families. We also co-own with Yale University a composition of matter patent family that covers constructs that have ligands for the VHL E3 ubiquitin ligase. This family includes issued patents in the U.S. and certain foreign jurisdictions including Japan, and pending patent applications in the U.S. and certain foreign

jurisdictions. Our rights to several of these patent applications are governed by the Amended Yale University License Agreement described below in "Item 1. Business—Licenses and Strategic Collaborations".

We co-own four patent families with Genentech directed to PROTAC targeted protein degrader compounds addressing a specific protein. Our rights to these patent applications are governed by the Genentech License Agreement described below in "Item 1. Business—Licenses and Strategic Collaborations".

The term of individual patents depends upon the legal term of the patents in the countries in which they are obtained. In most countries in which we file, the patent term is 20 years from the earliest date of filing a non-provisional patent application. In the United States, the term of a patent covering a drug approved by the FDA may be eligible for a patent term extension under the Hatch-Waxman Act as compensation for the loss of patent term during the FDA regulatory review process. The period of extension may be up to five years beyond the expiration of the patent but cannot extend the remaining term of a patent beyond a total of 14 years from the date of product approval. Only one patent among those eligible for an extension may be extended. Similar provisions are available in Europe and in certain other jurisdictions to extend the term of a patent that covers an approved drug. It is possible that issued U.S. patents covering vepdegestrant and others may be entitled to patent term extensions. If our product candidates receive FDA approval, we intend to apply for patent term extensions, if available, to extend the term of patents that cover the approved product candidates. We also intend to seek patent term extensions in any jurisdiction where they are available; however, there is no guarantee that the applicable authorities, including the FDA, will agree with our assessment of whether such extensions should be granted, and if granted, the length of such extensions.

The United States also offers Patent Term Adjustment, or PTA, whereby a particular patent's term is automatically extended beyond the 20-year term if the United States Patent and Trademark Office caused delays during the underlying patent application's examination. However, potentially available PTA will be reduced by any amount of delay caused by the applicant.

#### **Trade Secrets**

We also rely on trade secrets, technical know-how and continuing innovation to develop and maintain our competitive advantage. Our policy requires inventors who are identified on any company-owned patent applications to assign rights to us. We also rely on confidentiality agreements with our employees, consultants and other advisors to protect our proprietary information. Our policy is to require third parties that receive material confidential information to enter into confidentiality agreements with us.

#### **Trademarks**

We own U.S. trademark and service mark registrations for ARVINAS in word and logo form for pharmaceutical preparations and pharmaceutical products development of cellular proteins for treatment in the fields of oncology, immunology, inflammatory diseases, and central nervous system disorders. The ARVINAS word mark is registered for pharmaceutical products development services in Australia, China, the EU, Japan, Norway, South Korea, and Switzerland, and is pending registration in several other countries. The ARVINAS word mark is also registered for pharmaceutical products in Australia, Brazil, China, Colombia, the EU, Hong Kong, India, Indonesia, Israel, Japan, Mexico, New Zealand, Norway, Singapore, South Africa, South Korea, Switzerland, Taiwan, and the United Kingdom, and is pending registration in several other countries. The ARVINAS logo mark is registered for pharmaceutical products development services in China, the EU, and the United Kingdom, and is pending registration in several other countries. The ARVINAS logo mark is registered for pharmaceutical products development services in Australia, China, the EU, Japan, Norway, Switzerland, and the United Kingdom, and is pending registration in several other countries. The ARVINAS logo mark is also registered for pharmaceutical products in Australia, Brazil, Colombia, the EU, Hong Kong, Indonesia, Israel, Japan, Mexico, New Zealand, Norway, Singapore, South Korea, Switzerland, Taiwan, and the United Kingdom, and is pending registration in several other countries.

We also own U.S. service mark registrations for our "degrading dots" logo mark in both black and white and color form for pharmaceutical products development of new small molecules aimed at degrading disease-causing cellular proteins for treatment in the fields of oncology, immunology, inflammatory diseases, and central nervous system disorders.

Although we requested express cancellation of our trademark registrations for PROTAC with respect to pharmaceutical uses in October 2024 (with decision expected by late Spring 2025) in connection with our goal of encouraging broader use of the PROTAC term by others in this context, we own pending applications in the U.S. for the PROTAC mark for bi-functional small molecules that mediate targeted protein degradation through the ubiquitin proteasome system for agricultural and pesticide use and agricultural products development services. These applications are licensed for use by Oerth Bio.

In connection with our vepdegestrant pipeline product vepdegestrant, we have filed trademark applications in the U.S. and internationally for a number of brand name candidates.

#### **Licenses and Strategic Collaborations**

##### **Pfizer Vepdegestrant (ARV-471) Collaboration Agreement**

In July 2021, we entered into a collaboration agreement with Pfizer, or the Vepdegestrant (ARV-471) Collaboration Agreement, pursuant to which we granted Pfizer worldwide co-exclusive rights to develop and commercialize products containing our proprietary compound vepdegestrant (ARV-471), or the Licensed Products.

Under the Vepdegestrant (ARV-471) Collaboration Agreement, we received an upfront, non-refundable payment of \$650 million. In addition, we are eligible to receive up to an additional \$1.4 billion in contingent payments based on specified regulatory and sales-based milestones for the Licensed Products. Of the total contingent payments, \$400 million in regulatory milestones are related to marketing approvals and \$1.0 billion are related to sales-based milestones.

We and Pfizer share equally (50/50) all development costs (including costs for conducting any clinical trials) for the Licensed Products, subject to certain exceptions. Except for certain regions described below, we will also share equally (50/50) all profits and losses in commercialization and medical affairs activities for the Licensed Products in all other countries, subject to certain exceptions.

We will be the marketing authorization applicant and, subject to approval, can book sales in the United States, while Pfizer will hold marketing authorizations outside the United States. We will determine with Pfizer which, if any, regions within the world will be solely commercialized by one party, and in such region the parties will adjust their share of all profits and losses for the Licensed Products based on the role each party will be performing.

Unless earlier terminated in accordance with its terms, the Vepdegestrant (ARV-471) Collaboration Agreement will expire on a Licensed Product-by-Licensed Product and country-by-country basis when such Licensed Products is no longer commercialized or developed for commercialization in such country. Pfizer may terminate the Vepdegestrant (ARV-471) Collaboration Agreement for convenience in its entirety or on a region-by-region basis subject to certain notice periods. Either party may terminate the Vepdegestrant (ARV-471) Collaboration Agreement for the other party's uncured material breach or insolvency. Subject to applicable terms of the Vepdegestrant (ARV-471) Collaboration Agreement, including certain payments to Pfizer upon termination for our uncured material breach, effective upon termination of the Vepdegestrant (ARV-471) Collaboration Agreement, we are entitled to retain specified licenses to be able to continue to exploit the Licensed Products.

Subject to specified exceptions, we and Pfizer have each agreed not to directly or indirectly research, develop, or commercialize any competing products outside of the Vepdegestrant (ARV-471) Collaboration Agreement anywhere in the world during the term of the Vepdegestrant (ARV-471) Collaboration Agreement.

##### **Novartis Transaction**

In April 2024, we entered into the Novartis Transaction, including both the Novartis License Agreement and the Novartis Asset Agreement, with Novartis. The Novartis Transaction closed in May 2024 upon the

expiration of the waiting period under the Hart-Scott-Rodino Antitrust Improvements Act of 1976, at which time the Novartis License Agreement and the Novartis Asset Agreement became effective.

Pursuant to the Novartis License Agreement, we granted Novartis an exclusive worldwide license for the development, manufacture and commercialization of luxdegalutamide (ARV-766), our second generation PROTAC AR degrader for patients with prostate cancer. Pursuant to the Novartis Asset Agreement, we sold to Novartis all of our rights, title and interest in our PROTAC protein degrader targeting AR-V7, a splice variant of the AR.

Under the terms of and as consideration for entering into the Novartis Transaction, we received a one-time, upfront payment in the aggregate amount of \$150.0 million from Novartis. Under the Novartis License Agreement, we are also eligible to receive up to an additional \$1.01 billion as contingent payments based on specified development, regulatory, and commercial milestones for luxdegalutamide (ARV-766) being met, as well as tiered royalties based upon worldwide net sales of luxdegalutamide (ARV-766), subject to reduction under certain circumstances as provided in the Novartis License Agreement.

The Novartis License Agreement will expire on a country-by-country basis (or, in certain cases, a region-by-region basis) until the expiration of the applicable royalty term for such country (or region, as applicable). The Novartis License Agreement contains customary termination provisions, including that either party may terminate the Novartis License Agreement (a) upon the material breach of the other party or (b) in the event the other party experiences an insolvency event. Additionally, Novartis may terminate the Novartis License Agreement for convenience or upon a safety or regulatory issue.

#### **Amended Yale University License Agreement**

In June 2024, we entered into an Amended and Restated License Agreement, or the Amended License Agreement, with Yale, pursuant to which the parties amended and restated the license agreement dated July 5, 2013, as amended to such date, or the Original Yale Agreement. Pursuant to the Original Yale Agreement, Yale granted us an exclusive, worldwide license under specified intellectual property rights for the treatment or prevention of any human or animal disease in which a product mediates degradation of one or more target proteins, which we refer to as the Field, subject to certain exceptions. These licensed intellectual property rights arose from the research conducted by Dr. Craig Crews at Yale.

Pursuant to the Original Yale Agreement, we paid to Yale an upfront payment of \$0.1 million and we were responsible for paying Yale an annual license maintenance fee in varying amounts (ranging from the low tens-thousands of dollars to the mid to high tens-thousands of dollars) until the first sale to a third party of any licensed product, which is creditable against our royalty obligations for the given year. As of December 31, 2023, we paid a total of \$0.7 million in license maintenance fees to Yale. In connection with the signing of the Amended License Agreement, our obligations under the Original Agreement to pay Yale minimum annual royalties and certain other annual fees were eliminated, and Yale agreed to release all claims arising previously under the Original Agreement.

Also in connection with the signing of the Amended License Agreement, we made a payment of \$14.95 million to Yale, comprising both an upfront payment connected to the Amended License Agreement and an amount related to the collaboration income under the Novartis License Agreement and Novartis Asset Agreement (see Note 3, *Research Collaboration and License Agreements*, for a description of the agreements). We will make another \$5.0 million payment on the first anniversary of signing. Thereafter, we will also pay to Yale (1) up to \$15.0 million if it secures approval of the first and second royalty products (as defined in the Amended License Agreement), (2) a low single digit percentage royalty on certain, more narrowly defined "collaboration products," and (3) a lower single digit royalty on its aggregate worldwide net sales of certain newly defined "meaningfully involved products."

Other provisions of the Original Agreement remain materially unchanged under the Amended License Agreement, including the requirement to pay to Yale a minimum license maintenance royalty totaling \$0.1 million per year until the first sale to a third party of any licensed product, followed by success-based milestones for the first two licensed products for the development of the protein degradation technologies totaling approximately \$3.0 million for the first licensed product and approximately \$1.5 million for the second licensed product, certain of which milestones have already been satisfied. We are also required to pay to Yale low single-

digit royalties on aggregate worldwide net sales of certain licensed products, which may be subject to reductions, and subject to minimum royalty payments that range from \$0.2 million to \$0.5 million. We are also responsible for costs relating to the prosecution and maintenance of the licensed patents. Finally, subject to certain conditions, all payments made by us to Yale (except patent costs) will be tripled during the pendency of any patent challenge made by us against Yale.

The Amended License Agreement remains in effect until (a) for certain products, the date on which the last claim of the licensed patents expires; and (b) for certain products, 10 years after the sale of such products. The expiration of the last to expire patent right licensed from Yale, if it issues as a patent and all appropriate maintenance fees are paid, is currently expected be in 2039. Either we or Yale may terminate the agreement for the other party's uncured material breach of certain provisions, we may terminate the agreement for convenience upon six months' prior notice, and Yale may terminate the agreement if we fail to make a payment when due, fail to obtain or maintain adequate insurance coverage or fail to achieve specified financing or regulatory milestone events. The agreement will automatically terminate if we become insolvent.

#### **Genentech License Agreement**

In September 2015, we entered into an Option and License Agreement with Genentech focused on PROTAC targeted protein degrader discovery and research for target proteins, or Targets, based on our proprietary platform technology, other than excluded Targets as described below. Pursuant to this agreement, Genentech had an option to obtain an exclusive worldwide license to the applicable PROTAC targeted protein degraders directed against an applicable Target, which we refer to as Licensed PROTACs. Each such option was required to be exercised within a specified time after we deliver the data package for such Licensed PROTAC to Genentech. Once Genentech exercises an option, it is responsible, at its cost, to use diligent efforts to develop and commercialize the Licensed PROTAC through first commercial sale in the United States, the European Union and Japan. This collaboration was expanded in November 2017 through an Amended and Restated Option, License and Collaboration Agreement, which we refer to as the Restated Genentech Agreement. Simultaneous with entering into the Restated Genentech Agreement, Genentech exercised its exclusive option with respect to a PROTAC targeted protein degrader. We receive annual updates on research and development activities related to this option.

Under the Restated Genentech Agreement, Genentech had the right to designate up to ten Targets for further discovery and research utilizing our PROTAC platform technology and also had the right to remove a Target from the collaboration and substitute a different Target that is not an excluded Target at any time prior to us commencing research on such Target or in certain circumstances following commencement of research by us. The research phase of the collaboration with Genentech has ended. Genentech is no longer able to nominate new targets into the collaboration, and there are no active targets in the collaboration for which Arvinas was conducting research activities.

Under the terms of the Restated Genentech Agreement, we received \$11.0 million in 2015 and an additional \$34.5 million in 2017 in upfront payments and expansion target payments. We are also eligible to receive payments aggregating up to \$44.0 million per Target subject to the achievement of specified development milestones; payments aggregating up to \$52.5 million per Target (assuming approval of two indications) subject to the achievement of specified regulatory milestones; and payments aggregating up to \$60 million per Licensed PROTAC subject to the achievement of specified sales milestones. These milestone payments are subject to reduction if we do not have a valid patent claim covering the Licensed PROTAC at the time the milestone is achieved. We are also eligible to receive, on net sales of Licensed PROTACs, mid-single digit royalties, which may be subject to reductions.

Unless earlier terminated, the Restated Genentech Agreement will expire upon the expiration of all royalty periods for any Licensed PROTACs. The royalty period for each Licensed PROTAC expires on a country-by-country basis upon either (1) the expiration of the last-to-expire valid patent claim covering such Licensed PROTAC or (2) ten years after the first commercial sale with respect to such Licensed PROTAC, depending on whether the sale of the Licensed PROTAC is covered by an applicable valid claim. The expiration of the last to expire patent right licensed to Genentech, if it issues as a patent and all appropriate maintenance fees are paid, is currently expected be in 2042. We could also obtain rights to additional patents, including through the issuance of pending patent applications, with later expiration dates, or new Licensed PROTACs could be added to the agreement that are subject to additional royalty terms with later expiration dates, which in

either case could extend the term of the Restated Genentech Agreement. Genentech has the right to terminate the Restated Genentech Agreement for convenience in its entirety or with respect to a specific Target on 60 days' prior notice. Either we or Genentech may terminate the agreement, in its entirety or with respect to a specific Target, if the other party is in material breach and such breach is not cured within the specified cure period. In addition, either we or Genentech may terminate the agreement in the event of specified insolvency events involving the other party. If Genentech terminates the agreement for convenience or if we terminate the agreement as a result of Genentech's uncured material breach or Genentech's insolvency, all licenses we granted to Genentech terminate (either in its entirety or with respect to a specific Target, as applicable based on the nature of the termination). If Genentech terminates the agreement as a result of our uncured material breach or our insolvency, all licenses that we granted to Genentech terminate (either in its entirety or with respect to a specific Target, as applicable based on the nature of the termination), except that Genentech has the right to elect to retain its licenses, in which case it would no longer be obligated to use diligent efforts to develop and commercialize the applicable Licensed PROTACs and its payment obligations to us would be reduced.

#### **Pfizer Research Collaboration Agreement**

In December 2017, we entered into a Research Collaboration and License Agreement with Pfizer setting forth our collaboration to identify or optimize PROTAC targeted protein degraders that mediate for degradation of Targets using our proprietary platform technology that are identified in the agreement or subsequently selected by Pfizer, subject to certain exclusions. We refer to this agreement as the Pfizer Research Collaboration Agreement.

Under the Pfizer Research Collaboration Agreement, Pfizer has designated a number of initial Targets. For each identified Target, we and Pfizer will conduct a separate research program pursuant to a research plan. Pfizer may make substitutions for any of the initial Target candidates, which substitutions are limited subject to the stage of research for such Target.

We and Pfizer are obligated to use commercially reasonable efforts to complete our respective activities set forth in a research plan, including, in our case, the obligation to provide certain deliverables at the end of each stage. Under the research plan, we are required to provide compound formulation and conduct pharmacokinetic/pharmacodynamic and drug safety research and development activities in support of screening and other activities conducted by Pfizer relating to a Target. Following the provision of the deliverables by us for a stage, we will suspend the conduct of any further activities until Pfizer has exercised its right to proceed. If Pfizer does not exercise such right within the applicable time period, we will cease activities for such Target and such Target will no longer be part of the collaboration. Each party will bear its own costs in the conduct of such activities, except that any additional work that we agree with Pfizer to perform outside of the research plan will be paid for by Pfizer.

Pfizer has the right to exercise an option to obtain an exclusive worldwide license with respect to each Target for a specified period of time after receipt of the applicable deliverables for such Target. If Pfizer does not exercise its option for a Target, such Target is no longer subject to the Pfizer Research Collaboration Agreement. If Pfizer exercises such option, Pfizer will have an exclusive license to develop and commercialize compounds directed against such Target, subject to certain diligence obligations.

During the term of the Pfizer Research Collaboration Agreement, we and our affiliates are not permitted, either directly or indirectly, to develop or commercialize any pharmacologically-active agent whose primary mechanism of action is, by design, directed to a Target, or grant any license, covenant not to sue or other right to any third party for the conduct of such activities. There are no restrictions on Pfizer from developing, manufacturing or commercializing products, programs, technologies or processes that are similar to or may compete with any covered by the Pfizer Research Collaboration Agreement, subject to certain limitations on Pfizer's right to use our confidential information or know-how.

In the year ended December 31, 2018, we received an upfront, non-refundable payment and certain additional payments totaling \$28.0 million in exchange for use of our technology license and to fund Pfizer-related research as defined within the Pfizer Research Collaboration Agreement. We are eligible to receive up to an additional \$37.5 million in non-refundable option payments if Pfizer exercises its options for all targets under the Pfizer Research Collaboration Agreement. We are also entitled to receive up to \$225.0 million in development milestone payments and up to \$550.0 million in sales-based milestone payments for all designated targets under the Pfizer Research Collaboration Agreement, as well as mid- to high-single digit tiered royalties, which may be subject to reductions, on net sales of PROTAC targeted protein degrader-related products. Pfizer selected additional targets and initiated additional services totaling \$1.0 million and \$3.5 million in December 2022 and 2021, respectively.

Unless earlier terminated, the Pfizer Research Collaboration Agreement will expire upon the expiration of all royalty obligations thereunder. The royalty period for each product developed under the Pfizer Research Collaboration Agreement will expire on a country-by-country basis upon the later of (1) the expiration of the last-to-expire valid patent claim that claims or covers the composition of matter of a compound contained within such product or (2) ten years after the first commercial sale with respect to such product. Pfizer has the right to terminate the Pfizer Research Collaboration Agreement for convenience in its entirety or with respect to a specific target on 60 days' prior notice. Either we or Pfizer may terminate the Pfizer Research Collaboration Agreement, in its entirety or with respect to a specific target, if the other party is in material breach and such breach is not cured within the specified cure period. In addition, either we or Pfizer may terminate the Pfizer Research Collaboration Agreement in the event of specified insolvency events involving the other party. If Pfizer terminates the agreement in its entirety or as a result of our uncured material breach or our insolvency, Pfizer retains its license with respect to Targets for which it has exercised an option (unless Pfizer elects otherwise), subject to reduced payment obligations.

#### **Bayer Collaboration Agreement**

In June 2019, we entered into a Collaboration and License Agreement with Bayer setting forth our collaboration to identify or optimize PROTAC targeted protein degraders, that mediate for degradation of Targets using our proprietary platform technology, which Targets Bayer had the right to select, subject to certain exclusions and limitations. We refer to this agreement as the Bayer Collaboration Agreement. The Bayer Collaboration Agreement became effective in July 2019. Pursuant to notice from Bayer AG in accordance with the terms of the Bayer Collaboration Agreement, the Bayer Collaboration Agreement was terminated, effective August 12, 2024.

Under the Bayer Collaboration Agreement, for the identified Targets, we and Bayer conducted a research program pursuant to separate research plans tailored to each Target selected by Bayer. Bayer could make substitutions for any such initial Target candidates, subject to certain conditions and based on the stage of research for such Target.

We and Bayer were obligated to use commercially reasonable efforts to complete our respective activities set forth in each research plan, including, in our case, the obligation to provide certain deliverables at certain stages of the research plans. Under the Bayer Collaboration Agreement, the joint steering committee established under the collaboration determined whether the research program with respect to a given Target has been completed. In the absence of any such determination by the joint steering committee, and unless otherwise agreed by the parties in writing, for each Target for which research program activities commenced, if no research funding is allocated to such Target for the 12 month period commencing on July 1, 2019 or any anniversary thereof, and we referred to each as a Research Program Year, the research program with respect to the relevant Target were to be deemed completed as of the end of the last Research Program Year for which funding was allocated to such Target. Bayer was required to pay to us research funding payments of \$3.0 million dollars per year in each of the first four Research Program Years. If our costs for its research activities under the research plans exceeded the research funding provided by Bayer for any Research Program Year before completion of all relevant research program activities in such Research Program Year, and we complied with its reporting obligations to Bayer with respect to research program costs, we were not obligated to carry out further research program activities for the given Research Program Year unless Bayer agreed in writing to fund such additional activities.

During the term of the Bayer Collaboration Agreement, we and our affiliates were not permitted, either directly or indirectly, to design, identify, discover or develop any small molecule pharmacologically-active agent whose primary mechanism of action is, by design, directed to the inhibition or degradation of any Target selected or reserved by Bayer, or grant any license, covenant not to sue or other right to any third party in the field of human disease under the licensed intellectual property for the conduct of such activities. There were no restrictions on Bayer from developing, manufacturing or commercializing products, programs, technologies or processes that are similar to or may compete with any covered by the Bayer Collaboration Agreement, subject to certain limitations on Bayer's right to use the Arvinas' confidential information or know-how.

Under the terms of the Bayer Collaboration Agreement, we received an aggregate upfront, non-refundable payment of \$17.5 million in August 2019. In addition, we received an additional \$12.0 million in research funding payments from Bayer from inception through 2023. We were also eligible to receive up to \$197.5 million in development milestones and up to \$490.0 million in sales-based milestones for all designated Targets. In addition, we were eligible to receive, on net sales of PROTAC targeted protein degrader-related products, mid-single digit to low-double digit tiered royalties, which may be subject to reductions.

#### **Bayer Joint Venture**

In July 2019, we, Bayer and Bayer CropScience LP, or BCS, formed a joint venture, Oerth Bio, initially a Delaware limited liability company. We and BCS each received an initial ownership interest in Oerth Bio representing 50% of the ownership interests. Oerth Bio was formed for the purpose of researching, developing and commercializing PROTAC targeted protein degraders, or PROTAC Products, for applications in the field of agriculture. A 15% ownership interest of Oerth Bio was reserved for the future grant of incentive units to employees and service providers of Oerth Bio and, as a result, our ownership interest totaled 43.6%, 45.0% and 46.5% as of December 31, 2024, 2023 and 2022, respectively, as a result of vested incentive units.

In exchange for the ownership interests in Oerth Bio, we made an in-kind intellectual property contribution to Oerth Bio and BCS made an in-kind intellectual property contribution to Oerth Bio. In addition, BCS committed and subsequently made cash contributions to Oerth Bio totaling \$56.0 million. Under the joint venture agreement, we have no obligation to provide additional funding and our ownership interest will not be diluted from future contributions from BCS.

Our and BCS's ownership interest in Oerth Bio, and the accompanying rights and obligations as members of Oerth Bio, are governed by an amended and restated limited liability company agreement, or LLC Agreement, by and among us, BCS and Oerth Bio. Oerth Bio is generally governed by a board of managers, or the JV Board, which is comprised of four voting members, two of which have been designated by us and two of which have been designated by BCS. JV Board decisions will generally be made by majority vote of the managers, with each manager having one vote. Certain matters will require the consent of both BCS and the Company or both of their designated managers on the JV Board. As Oerth Bio is jointly controlled by us and BCS, we account for our ownership interest using the equity method of accounting.

We and BCS also entered into separate service agreements, or the Services Agreements. We and BCS will provide services to Oerth Bio as agreed from time to time by us and BCS, as applicable, and set forth in statements of work to be delivered under the applicable Services Agreement.

We and BCS each also entered into respective intellectual property contribution agreements, each, an IP Contribution Agreement, with Oerth Bio. Pursuant to the IP Contribution Agreement by and between us and Oerth Bio, or the Company IP Contribution Agreement, in addition to certain non-exclusive licenses, we granted to Oerth Bio an exclusive, worldwide, fully paid-up, royalty-free license, including certain rights to sublicense, to use certain of our PROTAC technology to research, develop, manufacture, use and commercialize and sell PROTAC Products in the field of agriculture.

Pursuant to the IP Contribution Agreement by and between BCS and Oerth Bio, or the BCS IP Contribution Agreement, in addition to certain non-exclusive licenses, BCS and certain of its affiliates granted to Oerth Bio an exclusive, worldwide, fully paid-up, royalty-free license, including certain rights to sublicense, to use certain of BCS' or its affiliates' intellectual property that covers ubiquitin ligases or moieties that bind ubiquitin ligase complexes, and linkers that attach ubiquitin ligase binding moieties to moieties that bind to a

target, to research, develop, manufacture, use and commercialize and sell PROTAC Products in the field of agriculture.

The Company IP Contribution Agreement and the BCS IP Contribution Agreement also contain a non-exclusive, worldwide, fully paid-up, royalty-free license grant from Oerth Bio to each of us and BCS, respectively, under various forms of intellectual property developed by Oerth Bio to research, develop, manufacture, use and commercialize products outside of the field of agriculture, in each case excluding intellectual property licensed by the other contributing party to Oerth Bio.

We, Oerth Bio and BCS also entered into an option agreement, or the Option Agreement, pursuant to which the parties agreed to certain procedures for, and preferential rights relating to, the possible transfer to BCS of PROTAC Product candidates researched, developed and commercialized by Oerth Bio under the joint venture.

In December 2022, in connection with the conversion of Oerth Bio from a limited liability company to a corporation, we, BCS and Oerth Bio terminated the Option Agreement and the commitment agreement, amended and restated the Arvinas IP Contribution Agreement and BCS Contribution Agreement, and BCS also amended the LLC Agreement.

#### **Competition**

The biotechnology and pharmaceutical industries are characterized by rapidly advancing technologies, intense competition and a strong emphasis on intellectual property and proprietary products. While we believe that our technology, expertise, scientific knowledge and intellectual property estate provide us with competitive advantages, we face potential competition from many different sources, including major pharmaceutical, specialty pharmaceutical and biotechnology companies, academic institutions, governmental agencies and public and private research institutions that conduct research, seek patent protection, and establish collaborative arrangements for research, development, manufacturing, and commercialization. Not only must we compete with other companies that are focused on protein degradation, but any product candidates that we successfully develop and commercialize will compete with existing therapies and new therapies that may become available in the future. Moreover, our industry is characterized by the existence of large numbers of patents and frequent allegations of patent infringement.

Our platform and product focus is the discovery and development of protein degradation therapies using our small molecule PROTAC targeted protein degraders. Other companies researching chimeric small molecules for protein degradation include Accutar Biotechnology, Inc., C4 Therapeutics, Inc., Cullgen Inc., Foghorn Therapeutics, Inc., Kymera Therapeutics, Inc., Nurix Therapeutics, Inc. and Proteovant Therapeutics, Inc. Further, several large pharmaceutical companies have disclosed preclinical or clinical investments in this field, including AbbVie Inc., Amgen Inc., AstraZeneca plc, BeiGene, Ltd., Boehringer Ingelheim, Bristol Myers Squibb Company, GlaxoSmithKline plc, Genentech, Novartis AG, Pfizer and Sanofi. Since 2020, some of these biotechnology and pharmaceutical companies have announced the initiation of clinical trials for targeted protein degraders. Additionally, other novel targeting mechanisms could ultimately address similar patient populations, such as SERDs in breast cancer. In addition to competition from other protein degradation therapies, any products that we develop may also face competition from other types of therapies, such as small molecule, antibody, or gene therapies.

Our lead product candidate, vepdegestrant, targets breast cancer. The most common methods of treating patients in oncologic indications, including breast cancer, are surgery, radiation and drug therapy, including chemotherapy, hormone therapy and targeted drug therapy. There are a variety of available drug therapies marketed for cancer, including breast cancer. In many cases, these drugs are administered in combination to enhance efficacy. Some of the currently approved drug therapies are branded and subject to patent protection, and others are available on a generic basis. Many of these approved drugs are well established therapies and are widely accepted by physicians, patients and third-party payors. In general, although there has been considerable progress over the past few decades in the treatment of cancer and the currently marketed therapies provide benefits to many patients, these therapies all are limited to some extent in their efficacy and frequency of adverse events, and none of them are successful in treating all patients. As a result, the level of morbidity and mortality from cancer remains high.

In addition to currently marketed drugs, including the selective estrogen receptor degraders elacestrant and fulvestrant, there are also several product candidates in late stage clinical development for the treatment of metastatic ER+/HER2- breast cancer. These products in development include, in the case of metastatic ER+/HER2- breast cancer, SERDs, including imlunestrant, camizestrant, giredestrant, and may provide efficacy, safety, convenience and other benefits that are not provided by currently marketed therapies. As a result, they may provide significant competition for any of our product candidates for which we obtain market approval.

If any of our product candidates are approved for the indications for which we expect to conduct clinical trials, they will compete with the foregoing therapies and the currently marketed drugs and potentially any drugs in development. It is also possible that we will face competition from other biologic or pharmaceutical approaches as well as from other types of therapies.

Many of our current or potential competitors, either alone or with their collaboration partners, have significantly greater financial resources and expertise in research and development, manufacturing, preclinical testing, conducting clinical trials, obtaining regulatory approvals and marketing approved products than we do. These competitors also compete with us in recruiting and retaining qualified scientific and management personnel and establishing clinical trial sites and patient registration for clinical trials, as well as in acquiring technologies complementary to, or necessary for, our programs. Mergers and acquisitions in the pharmaceutical and biotechnology industries may result in even more resources being concentrated among a smaller number of our competitors. Smaller or early-stage companies may also prove to be significant competitors, particularly through collaborative arrangements with large and established companies. These competitors also compete with us in recruiting and retaining qualified scientific and management personnel and establishing clinical trial sites and patient registration for clinical trials, as well as in acquiring technologies complementary to, or necessary for, our programs. Our commercial opportunity could be reduced or eliminated if our competitors develop and commercialize products that are safer, more effective, have fewer or less severe side effects, are more convenient or are less expensive than any products that we may develop. Our competitors also may obtain FDA or other regulatory approval for their products more rapidly than we may obtain approval for ours, which could result in our competitors establishing a strong market position before we are able to enter the market. In addition, our ability to compete may be affected in many cases by insurers or other third-party payors seeking to encourage the use of generic products. There are generic products currently on the market for certain of the indications that we are pursuing, and additional products are expected to become available on a generic basis over the coming years. If our product candidates are approved, we expect that they will be priced at a significant premium over competitive generic products.

The key competitive factors affecting the success of all our programs, if approved, are likely to be their efficacy, safety, convenience, price, level of generic competition and availability of reimbursement.

#### **Commercialization Plans**

Our product candidates are still in preclinical and clinical development. Other than our discovery collaboration agreements, we have retained commercialization rights for all of our development programs including global co-commercialization rights for vepdegestrant through our collaboration with Pfizer. We have begun the process of establishing our own focused, specialized sales, marketing, and market access organization to support the commercialization of our product candidates, including vepdegestrant, in the United States. If approved, on approval, vepdegestrant can be commercialized with such capabilities, including through the hiring of key team members. We expect to continue to build out this organization. We expect to utilize a variety of types of collaboration, co-promotion, distribution and other marketing arrangements with one or more third parties to commercialize our product candidates in markets outside the United States or for situations in which a larger sales and marketing organization is required. Pursuant to the Vepdegestrant (ARV-471) Collaboration Agreement with Pfizer, we will be the marketing authorization applicant and, subject to approval, can book sales in the United States, while Pfizer will hold marketing authorizations outside the United States. We will determine with Pfizer which, if any, regions within the world will be solely commercialized by one party, and in such region the parties will adjust their share of all profits and losses for the Licensed Products based on the role each party will be performing.

As product candidates advance through our pipeline, our commercial plans may change. In particular, some of our research programs target potentially larger indications. Data, the size of the development programs, the size of the target market, the size of a commercial infrastructure and manufacturing needs may all influence our strategies in the United States, Europe and the rest of the world.

#### **Manufacturing and Supply**

We do not own or operate, and currently have no plans to establish, any manufacturing facilities. We rely on and expect to continue to rely on third-party contract manufacturing organizations, or CMOs, for both drug substance and finished drug product as well as for the synthesis of compounds in our preclinical research and development activities. We have engaged third-party manufacturers to supply the building blocks and drug substances for vepdegestrant, ARV-393, ARV-102, our PROTAC KRAS G12D degrader, and bavdegalutamide (ARV-110) and we have also engaged third-party manufacturers to develop and manufacture finished drug product for vepdegestrant, ARV-393, ARV-102 and bavdegalutamide (ARV-110) that we are using and plan to use in our ongoing and planned Phase 1/2 and pivotal clinical trials, as well as for part of our IND-enabling plan. We currently obtain our supplies from these manufacturers on a purchase order basis and do not have long-term supply arrangements in place. Should any of these manufacturers become unavailable to us for any reason, we believe that there are a number of potential replacements, although we may incur some delay in identifying and qualifying such replacements. Pursuant to the Vepdegestrant (ARV-471) Collaboration Agreement with Pfizer, Pfizer has primary responsibility to manufacture the commercial supply of vepdegestrant.

All of our product candidates are organic compounds of low molecular weight, generally called small molecules, but which are larger than traditional small molecule therapeutics. We have selected these compounds not only on the basis of their potential efficacy and safety, but also for their ease of synthesis and reasonable cost of goods. In particular, our lead product candidates are manufactured using reliable and reproducible synthetic processes from readily available starting materials. The chemistry is amenable to scale up and does not require unusual equipment in the manufacturing process. We expect to continue to develop product candidates that can be produced cost-effectively at contract manufacturing facilities or with partners.

#### **Government Regulation and Product Approvals**

Government authorities in the United States, at the federal, state and local level, and in other countries and jurisdictions, such as the European Union, or EU, extensively regulate, among other things, the research, development, testing, manufacture, pricing, quality control, approval, packaging, storage, recordkeeping, labeling, advertising, promotion, distribution, marketing, sales, reimbursement, post-approval monitoring and reporting, and import and export of pharmaceutical products. The processes for obtaining marketing approvals in the United States and in foreign countries and jurisdictions, along with compliance with applicable statutes and regulations and other regulatory authorities, require the expenditure of substantial time and financial resources.

##### **Approval and Regulation of Drugs in the United States**

In the United States, drug products are regulated under the Federal Food, Drug, and Cosmetic Act, or FDCA, and applicable implementing regulations and guidance. A company, institution, or organization which takes responsibility for the initiation and management of a clinical development program for investigational products, and for their regulatory approval, is typically referred to as a sponsor. The failure of a sponsor to comply with the applicable regulatory requirements at any time during the product development process, including nonclinical testing, clinical testing, the approval process or post-approval process, may result in delays to the conduct of a study, regulatory review and approval and/or administrative or judicial sanctions.

A sponsor seeking approval to market and distribute a new drug product in the United States generally must satisfactorily complete each of the following steps before the product candidate will be approved by the FDA:

- preclinical testing including laboratory tests, animal studies and formulation studies, which must be performed in accordance with the FDA's good laboratory practice, or GLP, regulations and standards;
- completion of the manufacture, under current Good Manufacturing Practices, or cGMP, conditions, of the drug substance and drug product that the sponsor intends to use in human clinical trials along with required analytical and stability testing;
- design of a clinical protocol and submission to the FDA of an IND for human clinical testing, which must become effective before human clinical trials may begin;

- approval by an independent institutional review board, or IRB, representing each clinical site before each clinical trial may be initiated;
- performance of adequate and well-controlled human clinical trials to establish the safety and efficacy of the product candidate for each proposed indication, in accordance with good clinical practices, or GCP;
- preparation and submission to the FDA of a new drug application, or NDA, for a drug product which includes not only the results of the clinical trials, but also, detailed information on the chemistry, manufacture controls, or CMC, for the product candidate and proposed labeling for one or more proposed indication(s);
- review of the product candidate by an FDA advisory committee, where appropriate or if applicable;
- satisfactory completion of an FDA inspection of the manufacturing facility or facilities, including those of third parties, at which the product candidate or components thereof are manufactured to assess compliance with cGMP requirements and to assure that the facilities, methods and controls are adequate to preserve the product's identity, strength, quality and purity;
- satisfactory completion of any FDA audits of the clinical trial sites to assure compliance with GCP and the integrity of clinical data in support of the NDA;
- payment of user fees pursuant to the Prescription Drug User Fee Act, or PDUFA, and securing FDA approval of the NDA to allow marketing of the new drug product; and
- compliance with any post-approval requirements, including the potential requirement to implement a Risk Evaluation and Mitigation Strategies, or REMS, and the potential requirement to conduct any post-approval studies or other post-marketing commitments required by the FDA.

#### **Preclinical Studies**

Before a sponsor begins testing a product candidate with potential therapeutic value in humans, the product candidate enters the preclinical testing stage, including *in vitro* and animal studies to assess the safety and activity of the drug for initial testing in humans and to establish rationale for therapeutic use. Preclinical tests include laboratory evaluations of product chemistry, formulation and stability, as well as other studies to evaluate, among other things, the toxicity of the product candidate. These studies are typically referred to as IND-enabling studies. The conduct of the preclinical tests and formulation of the compounds for testing must comply with federal regulations and requirements, including GLP regulations and standards and the United States Department of Agriculture's Animal Welfare Act, if applicable. Some long-term preclinical testing, such as animal tests of reproductive adverse events and carcinogenicity, and long-term toxicity studies, may continue after the IND is submitted.

#### **The IND and IRB Processes**

An IND application is a request for FDA authorization to administer an investigational product to humans. Such authorization must be secured prior to interstate shipment and administration of any product candidate that is not the subject of an approved NDA. In support of a request for an IND, sponsors must submit a protocol for each clinical trial and any subsequent protocol amendments must be submitted to the FDA as part of the IND. In addition, the results of the preclinical tests, together with manufacturing information, analytical data, any available clinical data or literature and plans for clinical trials, among other things, must be submitted to the FDA as part of an IND.

The FDA requires a 30-day waiting period after the filing of each IND before clinical trials may begin. This waiting period is designed to allow the FDA to review the IND to determine whether human research subjects will be exposed to unreasonable health risks. The FDA's primary objectives in reviewing an IND are to assure the safety and rights of patients and subjects in the study, and to help assure that the quality of the investigation will be adequate to permit an evaluation of the investigational product's safety and efficacy. At any time during this 30-day period, the FDA may raise concerns or questions about the conduct of the trials as outlined in the IND and impose a clinical hold or partial clinical hold. In this case, the IND sponsor and the FDA must resolve any outstanding concerns before clinical trials may begin.

Following commencement of a clinical trial under an IND, the FDA may also place a clinical hold or partial clinical hold on that trial. The FDA imposes clinical holds whenever there is concern for patient safety and may be a result of new data, findings, or developments in clinical, nonclinical, and/or CMC. Thus, occasionally, clinical holds are imposed due to manufacturing issues that may present safety issues for the clinical study subjects. A clinical hold is an order issued by the FDA to the sponsor to delay a proposed clinical investigation or to suspend an ongoing investigation. A partial clinical hold is a delay or suspension of only part of the clinical work requested under the IND. For example, a specific protocol or part of a protocol is not allowed to proceed, while other protocols may do so.

No more than 30 days after imposition of a clinical hold or partial clinical hold, the FDA will provide the sponsor a written explanation of the basis for the hold. Following issuance of a clinical hold or partial clinical hold, an investigation may only resume after the FDA has notified the sponsor that the investigation may proceed. The FDA will base that determination on information provided by the sponsor correcting the deficiencies previously cited or otherwise demonstrating to the satisfaction of the FDA that the investigation can proceed.

In addition to the foregoing IND requirements, an IRB representing each institution participating in the clinical trial must review and approve the plan for any clinical trial before it commences at that institution, and the IRB must conduct continuing review and reapprove the study at least annually. The IRB must review and approve, among other things, the study protocol and informed consent information to be provided to study subjects. An IRB must operate in compliance with FDA regulations. An IRB can suspend or terminate approval of a clinical trial at its institution, or an institution it represents, if the clinical trial is not being conducted in accordance with the IRB's requirements or if the product candidate has been associated with unexpected serious harm to patients.

Once an IND application takes effect, the sponsor of the IND may amend the application as needed to ensure that the clinical investigations are conducted according to protocols included in the IND. The FDA has indicated that sponsors are expected to submit amendments for new protocols or changes to existing protocols before implementation of the respective changes. New studies may begin, however, when the sponsor has submitted the change to FDA for its review and the new protocol or changes to the existing protocol have been approved by the IRB with the responsibility for review and approval of the studies.

Additionally, some trials are overseen by an independent group of qualified experts organized by the trial sponsor, known as a data monitoring committee, or DMC. This group provides authorization for whether a trial may move forward at designated check points based on access that only the DMC maintains to available data. Suspension or termination of development during any phase of clinical trials can occur if it is determined that the participants or patients are being exposed to an unacceptable health risk or for other reasons.

#### **Expanded Access to an Investigational Drug**

Expanded access, sometimes called "compassionate use," is the use of investigational drug products outside of clinical trials to treat patients with serious or immediately life-threatening diseases or conditions when there are no comparable or satisfactory alternative treatment options. The rules and regulations related to expanded access are intended to improve access to investigational drugs for patients who may benefit from investigational therapies. FDA regulations allow access to investigational drug products under an IND by the company or the treating physician for treatment purposes on a case-by-case basis for: individual patients (single-patient IND applications for treatment in emergency settings and non-emergency settings); intermediate-size patient populations; and larger populations for use of the investigational drug product under a treatment protocol or Treatment IND application.

When considering an IND application for expanded access to an investigational product with the purpose of treating a patient or a group of patients, the sponsor and treating physicians or investigators will determine suitability when all of the following criteria apply: patient(s) have a serious or immediately life-threatening disease or condition, and there is no comparable or satisfactory alternative therapy to diagnose, monitor, or treat the disease or condition; the potential patient benefit justifies the potential risks of the treatment and the potential risks are not unreasonable in the context or condition to be treated; and the expanded use of the investigational drug for the requested treatment will not interfere initiation, conduct, or completion of clinical

investigations that could support marketing approval of the product or otherwise compromise the potential development of the product.

There is no obligation for a sponsor to make its drug products available for expanded access. However, if a sponsor has a policy regarding how it responds to expanded access requests, it must make that policy publicly available. Specifically, sponsors are required to make such policies publicly available upon the earlier of initiation of a Phase 2 or Phase 3 clinical trial; or 15 days after the investigational drug or biologic product receives designation as a breakthrough therapy, fast track product, or regenerative medicine advanced therapy. We received Fast Track designation for bavdegalutamide for mCRPC in 2019 and for vepdegestrant for ER+/HER2- breast cancer in the first quarter of 2024.

In addition to and separate from expanded access, the Right to Try Act was signed into law on May 30, 2018. The law, among other things, provides a federal framework for certain patients to access certain investigational new drug products that have completed a Phase 1 clinical trial and that are undergoing investigation for FDA approval. Under certain circumstances, eligible patients can seek treatment without enrolling in clinical trials and without needing FDA permission under the FDA expanded access program. There is no obligation for a drug manufacturer to make its investigational drug products available to eligible patients under the Right to Try Act.

**Human Clinical Trials in Support of an NDA**

Clinical trials involve the administration of an investigational product to human subjects under the supervision of a qualified investigator in accordance with GCP requirements which include, among other things, the requirement that all research subjects provide their informed consent in writing before their participation in any clinical trial. Clinical trials are conducted under written clinical trial protocols detailing, among other things, the objectives of the study, inclusion and exclusion criteria, the parameters to be used in monitoring safety and the effectiveness criteria to be evaluated.

Human clinical trials are typically conducted in three sequential phases, but the phases may overlap or be combined. Additional studies may also be required after approval. The FDA has issued regulations that define the three principal types of trials.

*Phase 1* clinical trials are initially conducted in a limited population to test the product candidate for safety, including adverse effects, dose tolerance, absorption, metabolism, distribution, excretion and pharmacodynamics in healthy humans or in patients. During Phase 1 clinical trials, information about the investigational drug product's pharmacokinetics and pharmacological effects may be obtained to permit the design of well-controlled and scientifically valid Phase 2 clinical trials.

*Phase 2* clinical trials are generally conducted in a limited patient population to identify possible adverse effects and safety risks, evaluate the efficacy of the product candidate for specific targeted indications and determine dose tolerance and optimal dosage. Multiple Phase 2 clinical trials may be conducted by the sponsor to obtain information prior to beginning larger and more costly Phase 3 clinical trials. Phase 2 clinical trials are well controlled, closely monitored and conducted in a limited patient population.

*Phase 3* clinical trials proceed if the Phase 2 clinical trials demonstrate that a dose range of the product candidate is potentially effective and has an acceptable safety profile. Phase 3 clinical trials are undertaken within an expanded patient population to further evaluate dosage, provide substantial evidence of clinical efficacy and further test for safety in an expanded and diverse patient population at multiple, geographically dispersed clinical trial sites. A well-controlled, statistically robust Phase 3 clinical trial may be designed to deliver the data that regulatory authorities will use to decide whether or not to approve the drug product, and, if approved, how to appropriately label the drug product: such Phase 3 studies are typically referred to as "pivotal studies" or "registrational studies."

A clinical trial may combine the elements of more than one phase and the FDA often requires more than one Phase 3 trial to support marketing approval of a product candidate. A company's designation of a clinical trial as being of a particular phase is not necessarily indicative that the study will be sufficient to satisfy the FDA requirements of that phase because this determination cannot be made until the protocol and data have been submitted to and reviewed by the FDA. Moreover, a pivotal trial is a clinical trial that is believed to satisfy FDA

requirements for the evaluation of a product candidate's safety and efficacy such that it can be used, alone or with other pivotal or non-pivotal trials, to support regulatory approval. Generally, pivotal trials are Phase 3 trials, but they may be Phase 2 trials if the design provides a well-controlled and reliable assessment of clinical benefit, particularly in an area of unmet medical need.

In some cases, the FDA may approve an NDA for a product candidate but require the sponsor to conduct additional clinical trials to further assess the product candidate's safety and effectiveness after approval. Such post-approval trials are also referred to as post-marketing clinical trials. These studies are used to gain additional experience from the treatment of a larger number of patients in the intended treatment group and to further document a clinical benefit in the case of drugs approved under accelerated approval regulations. Failure to exhibit due diligence with regard to conducting Phase 4 clinical trials could result in withdrawal of approval for products.

The FDA has issued numerous guidance documents to specify how particular types of clinical trials should be conducted. For example, in March 2022, the FDA finalized guidance entitled "Expansion Cohorts: Use in First-In-Human Clinical Trials to Expedite Development of Oncology Drugs and Biologics," which outlines how sponsors can utilize an adaptive trial design in the early stages of oncology product development (i.e., the first-in-human clinical trial) to compress the traditional three phases of trials into one continuous trial called an expansion cohort trial. Information to support the design of individual expansion cohorts are included in IND applications and assessed by FDA. Expansion cohort trials can potentially bring efficiency to product development and reduce developmental costs and time.

In December 2022, with the passage of Food and Drug Omnibus Reform Act, or FDORA, Congress required sponsors to develop and submit a diversity action plan, or DAP, for each Phase 3 clinical trial or any other "pivotal study" of a new drug or biological product. These plans are meant to encourage the enrollment of more diverse patient populations in late-stage clinical trials of FDA-regulated products. Specifically, actions plans must include the sponsor's goals for enrollment, the underlying rationale for those goals, and an explanation of how the sponsor intends to meet them. In addition to these requirements, the legislation directs the FDA to issue new guidance on diversity action plans. In June 2024, the FDA issued draft guidance setting out its policies for the collection of race and ethnicity data in clinical trials. Unlike most guidance documents issued by the FDA, which are not legally binding, the DAP guidance when finalized will have the force of law because FDORA specifically dictates that the form and manner for submission of DAPs are specified in FDA guidance. On January 27, 2025, in response to an Executive Order issued by President Trump on January 21, 2025, on Diversity, Equity and Inclusion programs, the FDA removed this draft guidance from its website. This action raises questions about the applicability of statutory obligations to submit DAPs and the agency's current thinking on best practices for clinical development.

Progress reports detailing the results of the clinical trials must be submitted at least annually to the FDA and more frequently if serious adverse events occur. In addition, IND safety reports must be submitted to the FDA for any of the following: serious and unexpected suspected adverse reactions; findings from other studies or animal or *in vitro* testing that suggest a significant risk to humans exposed to the product; and any clinically important increase in the case of a serious suspected adverse reaction over that listed in the protocol or investigator brochure. Phase 1, Phase 2 and Phase 3 clinical trials may not be completed successfully within any specified period, or at all. The FDA will typically inspect one or more clinical sites to assure compliance with GCPs and the integrity of the clinical data submitted.

Sponsors of clinical trials are required to register and disclose certain clinical trial information on a public registry (clinicaltrials.gov) maintained by the U.S. National Institutes of Health, or NIH. In particular, information related to the product, patient population, phase of investigation, study sites and investigators and other aspects of the clinical trial is made public as part of the registration of the clinical trial. Although the FDA has historically not enforced these reporting requirements, the agency has issued several pre-notices for voluntary corrective action and several notices of non-compliance during the past two years. While these notices of non-compliance did not result in civil monetary penalties, the failure to submit clinical trial information to clinicaltrials.gov, as required, is a prohibited act under the FDCA with violations subject to potential civil monetary penalties of up to \$10,000 for each day the violation.

#### **Clinical Studies Outside the United States in Support of FDA Approval**

In connection with a clinical development program, a sponsor may conduct trials at sites outside the United States. When a foreign clinical study is conducted under an IND, all IND requirements must be met unless waived. When a foreign clinical study is not conducted under an IND, the sponsor must ensure that the study complies with certain regulatory requirements of the FDA in order to use the study as support for an IND or application for marketing approval. Specifically, the studies must be conducted in accordance with GCP, including undergoing review and receiving approval by an independent ethics committee, or IEC, and seeking and receiving informed consent from subjects. GCP requirements encompass both ethical and data integrity standards for clinical studies. The FDA's regulations are intended to help ensure the protection of human subjects enrolled in non-IND foreign clinical studies, as well as the quality and integrity of the resulting data. They further help ensure that non-IND foreign studies are conducted in a manner comparable to that required for IND studies.

The acceptance by the FDA of study data from clinical trials conducted outside the United States in support of U.S. approval may be subject to certain conditions or may not be accepted at all. In cases where data from foreign clinical trials are intended to serve as the sole basis for marketing approval in the U.S., the FDA will generally not approve the application on the basis of foreign data alone unless (i) the data are applicable to the U.S. population and U.S. medical practice; (ii) the trials were performed by clinical investigators of recognized competence and pursuant to GCP regulations; and (iii) the data may be considered valid without the need for an on-site inspection by the FDA, or if the FDA considers such inspection to be necessary, the FDA is able to validate the data through an on-site inspection or other appropriate means.

In addition, even where the foreign study data are not intended to serve as the sole basis for approval, the FDA will not accept the data as support for an application for marketing approval unless the study is well-designed and well-conducted in accordance with GCP requirements and the FDA is able to validate the data from the study through an onsite inspection if deemed necessary. Many foreign regulatory authorities have similar approval requirements. In addition, such foreign trials are subject to the applicable local laws of the foreign jurisdictions where the trials are conducted.

#### **Interactions with the FDA During the Clinical Development Program**

Following the clearance of an IND and the commencement of clinical trials, the sponsor will continue to have interactions with the FDA. Progress reports detailing the results of clinical trials must be submitted annually within 60 days of the anniversary dates that the IND went into effect and more frequently if serious adverse events occur. These reports must include a development safety update report. In addition, IND safety reports must be submitted to the FDA for any of the following: serious and unexpected suspected adverse reactions; findings from other trials or animal or *in vitro* testing that suggest a significant risk in humans exposed to the product; and any clinically important increase in the occurrence of a serious suspected adverse reaction over that listed in the protocol or investigator brochure.

In addition, a sponsor is given the opportunity to meet with the FDA at certain points in the clinical development program. Meetings at other times may also be requested. There are five types of meetings that occur between sponsors and the FDA. Type A meetings are those that are necessary for an otherwise stalled product development program to proceed or to address an important safety issue. Type B meetings include pre-IND and pre-NDA meetings as well as end of phase meetings, such as end of phase 2 meetings. A Type C meeting is any meeting other than a Type A or Type B meeting regarding the development and review of a product. A type D meeting is focused on a narrow set of issues and should not require input from more than 3 disciplines or Divisions. Finally, INTERACT meetings are intended for novel products and development programs that present unique challenges in the early development of an investigational product.

The FDA has indicated that its responses, as conveyed in meeting minutes and advice letters, only constitute mere recommendations and/or advice made to a sponsor and, as such, sponsors are not bound by such recommendations and/or advice. Nonetheless, from a practical perspective, a sponsor's failure to follow the FDA's recommendations for design of a clinical program may put the program at significant risk of failure.

### Manufacturing and Other Regulatory Requirements

Concurrent with clinical trials, companies often complete additional animal studies and must also develop additional information about the chemistry and physical characteristics of the drug as well as finalize a process for manufacturing the product in commercial quantities in accordance with cGMP requirements. The manufacturing process must be capable of consistently producing quality batches of the drug candidate and, among other things, must develop methods for testing the identity, strength, quality, purity, and potency of the final drug. Additionally, appropriate packaging must be selected and tested and stability studies must be conducted to demonstrate that the drug candidate does not undergo unacceptable deterioration over its shelf life.

Specifically, the FDA's regulations require that pharmaceutical products be manufactured in specific approved facilities and in accordance with cGMPs. The cGMP regulations include requirements relating to organization of personnel, buildings and facilities, equipment, control of components and product containers and closures, production and process controls, packaging and labeling controls, holding and distribution, laboratory controls, records and reports and returned or salvaged products. Manufacturers and other entities involved in the manufacture and distribution of approved pharmaceuticals are required to register their establishments with the FDA and some state agencies, and they are subject to periodic unannounced inspections by the FDA for compliance with cGMPs and other requirements. Inspections must follow a "risk-based schedule" that may result in certain establishments being inspected more frequently. Manufacturers may also have to provide, on request, electronic or physical records regarding their establishments. Delaying, denying, limiting, or refusing inspection by the FDA may lead to a product being deemed to be adulterated. Changes to the manufacturing process, specifications or container closure system for an approved product are strictly regulated and often require prior FDA approval before being implemented. The FDA's regulations also require, among other things, the investigation and correction of any deviations from cGMP and the imposition of reporting and documentation requirements upon the sponsor and any third-party manufacturers involved in producing the approved product.

The PREVENT Pandemics Act, which was enacted in December 2022, clarifies that foreign drug manufacturing establishments are subject to registration and listing requirements even if a drug undergoes further manufacture, preparation, propagation, compounding, or processing at a separate establishment outside the U.S. prior to being imported or offered for import into the U.S.

### Pediatric Studies

Under the Pediatric Research Equity Act of 2003, or PREA, an NDA or supplement thereto must contain data that are adequate to assess the safety and effectiveness of the product for the claimed indications in all relevant pediatric subpopulations, and to support dosing and administration for each pediatric subpopulation for which the product is safe and effective. Sponsors must also submit pediatric study plans prior to the assessment data. Those plans must contain an outline of the proposed pediatric study or studies the sponsor plans to conduct, including study objectives and design, any deferral or waiver requests and other information required by regulation. The sponsor, the FDA, and the FDA's internal review committee must then review the information submitted, consult with each other and agree upon a final plan. The FDA or the sponsor may request an amendment to the plan at any time.

For drugs intended to treat a serious or life-threatening disease or condition, the FDA must, upon the request of a sponsor, meet to discuss preparation of the initial pediatric study plan or to discuss deferral or waiver of pediatric assessments. In addition, the FDA will meet early in the development process to discuss pediatric study plans with sponsors and the FDA must meet with sponsors by no later than the end-of-phase 1 meeting for serious or life-threatening diseases and by no later than ninety (90) days after the FDA's receipt of the study plan.

The FDA may, on its own initiative or at the request of the sponsor, grant deferrals for submission of some or all pediatric data until after approval of the product for use in adults, or full or partial waivers from the pediatric data requirements. A deferral may be granted for several reasons, including a finding that the product or therapeutic candidate is ready for approval for use in adults before pediatric trials are complete or that additional safety or effectiveness data needs to be collected before the pediatric trials begin. The FDA is required to send a PREA Non-Compliance letter to sponsors who have failed to submit their pediatric assessments required under PREA, have failed to seek or obtain a deferral or deferral extension or have failed to request approval for a required pediatric formulation. It further requires the FDA to publicly post the PREA

Non-Compliance letter and sponsor’s response. . In May 2023, the FDA issued new draft guidance that further describes the pediatric study requirements under PREA.

The FDA Reauthorization Act of 2017 established new requirements to govern certain molecularly targeted cancer indications. Any company that submits an NDA three years after the date of enactment of that statute must submit pediatric assessments with the NDA if the drug is intended for the treatment of an adult cancer and is directed at a molecular target that FDA determines to be substantially relevant to the growth or progression of a pediatric cancer. The investigation must be designed to yield clinically meaningful pediatric study data regarding the dosing, safety and preliminary efficacy to inform pediatric labeling for the product.

Unless otherwise required by regulation, the pediatric data requirements do not apply to products with orphan designation intended for a non-cancer indication, although the FDA has recently taken steps to limit what it considers abuse of this statutory exemption in PREA by announcing that it does not intend to grant any additional Orphan Drug Designations for rare pediatric subpopulations of what is otherwise a common disease. Further, Section 505B of the FDCA, as amended by the FDA Reauthorization Act of 2017, requires that any original NDA submitted on or after August 18, 2020, for a new active ingredient, must contain reports on the molecularly targeted pediatric cancer investigation, unless the requirement is waived or deferred, if the drug that is the subject of the application is: (1) intended for the treatment of an adult cancer, and (2) directed at a molecular target that the Secretary determines to be substantially relevant to the growth or progression of a pediatric cancer in accordance with FDA guidance. The FDA maintains a list of diseases that are exempt from PREA requirements due to low prevalence of disease in the pediatric population.

**Expedited Review Programs**

The FDA is authorized to expedite the review of applications in several ways. Under the Fast Track program, the sponsor of a product candidate may request the FDA to designate the product for a specific indication as a Fast Track product concurrent with or after the filing of the IND. Candidate products are eligible for Fast Track designation if they are intended to treat a serious or life-threatening condition and demonstrate the potential to address unmet medical needs for the condition. Fast Track designation applies to the combination of the product candidate and the specific indication for which it is being studied. In addition to other benefits, such as the ability to have greater interactions with the FDA, the FDA may initiate review of sections of a Fast Track application before the application is complete, a process known as rolling review.

Any product candidate submitted to the FDA for marketing, including under a Fast Track program, may be eligible for other types of FDA programs intended to expedite development and review, such as breakthrough therapy designation, priority review and accelerated approval.

- *Breakthrough therapy designation.* To qualify for the breakthrough therapy program, product candidates must be intended to treat a serious or life-threatening disease or condition and preliminary clinical evidence must indicate that such product candidates may demonstrate substantial improvement on one or more clinically significant endpoints over existing therapies. The FDA will seek to ensure the sponsor of a breakthrough therapy product candidate receives intensive guidance on an efficient development program, intensive involvement of senior managers and experienced staff on a proactive, collaborative and cross-disciplinary review and rolling review.
- *Priority review.* A product candidate is eligible for priority review if it treats a serious condition and, if approved, it would be a significant improvement in the safety or effectiveness of the treatment, diagnosis or prevention compared to marketed products. FDA aims to complete its review of priority review applications within six months as opposed to 10 months for standard review.
- *Accelerated approval.* Drug products studied for their safety and effectiveness in treating serious or life-threatening illnesses and that provide meaningful therapeutic benefit over existing treatments may receive accelerated approval. Accelerated approval means that a product candidate may be approved on the basis of adequate and well controlled clinical trials establishing that the product candidate has an effect on a surrogate endpoint that is reasonably likely to predict a clinical benefit, or on the basis of an effect on a clinical endpoint other than survival or irreversible morbidity or mortality or other clinical benefit, taking into account the severity, rarity and prevalence of the condition and the availability or lack of alternative treatments. As a condition of approval, the FDA may require that a sponsor of a drug product candidate receiving accelerated approval perform adequate and well controlled post-marketing

clinical trials. In addition, the FDA currently requires as a condition for accelerated approval pre-approval of promotional materials.

- With the passage of FDORA in December 2022, Congress modified certain provisions governing accelerated approval of drug and biologic products. Specifically, the new legislation authorized the FDA to: require a sponsor to have its confirmatory clinical trial underway before accelerated approval is awarded, require a sponsor of a product granted accelerated approval to submit progress reports on its post-approval studies to FDA every six months (until the study is completed); and use expedited procedures to withdraw accelerated approval of an NDA or biologics license application after the confirmatory trial fails to verify the product's clinical benefit. Further, FDORA requires the agency to publish on its website "the rationale for why a post-approval study is not appropriate or necessary" whenever it decides not to require such a study upon granting accelerated approval.
- In March 2023, the FDA issued draft guidance that outlines its current thinking and approach to accelerated approval. The agency indicated that the accelerated approval pathway is commonly used for approval of oncology drugs due to the serious and life-threatening nature of cancer. Although single-arm trials have been commonly used to support accelerated approval, a randomized controlled trial is the preferred approach as it provides a more robust efficacy and safety assessment and allows for direct comparisons to an available therapy. To that end, the FDA outlined considerations for designing, conducting, and analyzing data for trials intended to support accelerated approvals of oncology therapeutics. Subsequently, in December 2024, the FDA issued additional draft guidance relating to accelerated approval. While these guidance documents are currently only in draft form and will ultimately not be legally binding even when finalized, sponsors typically observe the FDA's guidance closely to ensure that their investigational products qualify for accelerated approval and comport with FDA's current thinking.
- *Regenerative advanced therapy.* With passage of the 21st Century Cures Act, or the Cures Act, in December 2016, Congress authorized the FDA to accelerate review and approval of products designated as regenerative advanced therapies. A product is eligible for this designation if it is a regenerative medicine therapy that is intended to treat, modify, reverse or cure a serious or life-threatening disease or condition and preliminary clinical evidence indicates that the product candidate has the potential to address unmet medical needs for such disease or condition. The benefits of a regenerative advanced therapy designation include early interactions with the FDA to expedite development and review, benefits available to breakthrough therapies, potential eligibility for priority review and accelerated approval based on surrogate or intermediate endpoints.

None of these expedited programs changes the standards for approval but they may help expedite the development or approval process of product candidates.

#### **Review and Approval of an NDA**

In order to obtain approval to market a drug product in the United States, an NDA must be submitted to the FDA that provides sufficient data establishing the safety and efficacy of the proposed drug product for its intended indication. The application includes all relevant data available from pertinent preclinical studies and clinical trials, including negative or ambiguous results as well as positive findings, together with detailed information relating to the product's chemistry, manufacturing, controls and proposed labeling, among other things. Data can come from company-sponsored clinical trials intended to test the safety and effectiveness of a use of a product, or from a number of alternative sources, including studies initiated by investigators. To support marketing approval, the data submitted must be sufficient in quality and quantity to establish the safety and efficacy of the drug product to the satisfaction of the FDA.

The NDA is a vehicle through which sponsors formally propose that the FDA approve a new product for marketing and sale in the United States for one or more indications. Every new drug product candidate must be the subject of an approved NDA before it may be commercialized in the United States. Under federal law, the submission of most NDAs is subject to an application user fee, which for federal fiscal year 2025 is \$4,310,002 million for an application requiring clinical data. The sponsor of an approved NDA is also subject to an annual prescription drug product program fee, which for federal fiscal year 2025 is approximately \$403,889. Certain exceptions and waivers are available for some of these fees, such as an exception from the application fee for products with orphan designation, an exception from the program fee when the program does not engage in manufacturing the drug during a particular fiscal year and a waiver for certain small businesses.

Following submission of an NDA, the FDA conducts a preliminary review of the application within 60 calendar days of its receipt and it must inform the sponsor by that time or before whether the application is sufficiently complete to permit substantive review. In the event that FDA determines that an application does not satisfy this standard, it will issue a Refuse to File determination to the sponsor. The FDA may request additional information rather than accept the application for filing. In this event, the application must be resubmitted with the additional information. The resubmitted application is also subject to review before the FDA accepts it for filing.

Once the submission is accepted for filing, the FDA begins an in-depth substantive review. The FDA has agreed to specified performance goals in the review process of NDAs. Under that agreement, 90% of applications seeking approval of New Molecular Entities, or NMEs, are meant to be reviewed within ten months from the date on which the FDA accepts the application for filing, and 90% of applications for NMEs that have been designated for "priority review" are meant to be reviewed within six months of the filing date. For applications seeking approval of products that are not NMEs, the ten-month and six-month review periods run from the date that the FDA receives the application. The review process and PDUFA target action date may be extended by the FDA for three additional months to consider new information or clarification provided by the sponsor to address an outstanding deficiency identified by the FDA following the original submission.

In connection with its review of an application, the FDA typically will inspect the facility or facilities where the product is or will be manufactured. These pre-approval inspections may cover all facilities associated with an NDA submission, including component manufacturing, finished product manufacturing and control testing laboratories. The FDA will not approve an application unless it determines that the manufacturing processes and facilities are in compliance with cGMP requirements and adequate to assure consistent production of the product within required specifications.

Additionally, before approving an NDA, the FDA will typically inspect one or more clinical sites to assure compliance with GCP. Under the FDA Reauthorization Act of 2017, the FDA must implement a protocol to expedite review of responses to inspection reports pertaining to certain applications, including applications for products in shortage or those for which approval is dependent on remediation of conditions identified in the inspection report. Moreover, with passage of FDORA, Congress clarified FDA's authority to conduct inspections by expressly permitting inspection of facilities involved in the preparation, conduct, or analysis of clinical and non-clinical studies submitted to FDA as well as other persons holding study records or involved in the study process.

In addition, as a condition of approval, the FDA may require a sponsor to develop a REMS. REMS use risk minimization strategies beyond the professional labeling to ensure that the benefits of the product outweigh the potential risks. To determine whether a REMS is needed, the FDA will consider the size of the population likely to use the product, seriousness of the disease, expected benefit of the product, expected duration of treatment, seriousness of known or potential adverse events and whether the product is a new molecular entity.

The FDA may refer an application for a novel product to an advisory committee or explain why such referral was not made. Typically, an advisory committee is a panel of independent experts, including clinicians and other scientific experts, that reviews, evaluates and provides a recommendation as to whether the application should be approved and under what conditions. The FDA is not bound by the recommendations of an advisory committee, but it considers such recommendations carefully when making decisions.

#### **The FDA's Decision on an NDA**

After evaluating the application and all related information, including the advisory committee recommendations, if any, and inspection reports of manufacturing facilities and clinical trial sites, the FDA will issue either a Complete Response Letter, or CRL, or an approval letter. To reach this determination, the FDA must determine that the drug is safe and effective and that its expected benefits outweigh its potential risks to patients. This "benefit-risk" assessment is informed by the extensive body of evidence about the product's safety and efficacy in the NDA. This assessment is also informed by other factors, including: the severity of the underlying condition and how well patients' medical needs are addressed by currently available therapies; uncertainty about how the premarket clinical trial evidence will extrapolate to real-world use of the product in the post-market setting; and whether risk management tools are necessary to manage specific risks. In connection with this assessment, the FDA review team will assemble all individual reviews and other documents into an

"action package," which becomes the record for FDA review. The review team then issues a recommendation, and a senior FDA official makes a decision.

A CRL indicates that the review cycle of the application is complete, and the application will not be approved in its present form. A CRL generally outlines the deficiencies in the submission and may require substantial additional testing or information in order for the FDA to reconsider the application. The CRL may require additional clinical or other data, additional pivotal Phase 3 clinical trial(s) and/or other significant and time-consuming requirements related to clinical trials, preclinical studies or manufacturing. If a CRL is issued, the sponsor will have one year to respond to the deficiencies identified by the FDA, at which time the FDA can deem the application withdrawn or, in its discretion, grant the sponsor an additional six month extension to respond. The FDA has committed to reviewing resubmissions in response to an issued CRL in either two or six months depending on the type of information included. Even with the submission of this additional information, however, the FDA ultimately may decide that the application does not satisfy the regulatory criteria for approval. For those seeking to challenge the FDA's CRL decision, the agency has indicated that sponsors may request a formal hearing on the CRL or they may file a request for reconsideration or a request for a formal dispute resolution. The FDA has taken the position that a CRL is not final agency action making the determination subject to judicial review.

An approval letter, on the other hand, authorizes commercial marketing of the product with specific prescribing information for specific indications. That is, the approval will be limited to the conditions of use (e.g., patient population, indication) described in the FDA-approved labeling. Further, depending on the specific risk(s) to be addressed, the FDA may require that contraindications, warnings or precautions be included in the product labeling, require that post-approval trials be conducted to further assess a product's safety after approval, require testing and surveillance programs to monitor the product after commercialization or impose other conditions, including distribution and use restrictions or other risk management mechanisms under a REMS which can materially affect the potential market and profitability of the product. The FDA may prevent or limit further marketing of a product based on the results of post-marketing trials or surveillance programs. After approval, some types of changes to the approved product, such as adding new indications, manufacturing changes and additional labeling claims, are subject to further testing requirements and FDA review and approval.

#### **Post-Approval Regulation**

If regulatory approval for marketing of a product or new indication for an existing product is obtained, the sponsor will be required to comply with all regular post-approval regulatory requirements as well as any post-approval requirements that the FDA may have imposed as part of the approval process. The sponsor will be required to report, among other things, certain adverse reactions and manufacturing problems to the FDA, provide updated safety and efficacy information and comply with requirements concerning advertising and promotional labeling requirements. Manufacturers and certain of their subcontractors are required to register their establishments with the FDA and certain state agencies, and are subject to periodic unannounced inspections by the FDA and certain state agencies for compliance with ongoing regulatory requirements, including cGMP regulations, which impose certain procedural and documentation requirements upon manufacturers. Changes to the manufacturing process are strictly regulated and often require prior FDA approval before being implemented. Accordingly, the sponsor and its third-party manufacturers must continue to expend time, money and effort in the areas of production and quality control to maintain compliance with cGMP regulations and other regulatory requirements.

Once an approval is granted, the FDA may withdraw the approval if compliance with regulatory requirements is not maintained or if problems occur after the product reaches the market. Later discovery of previously unknown problems with a product, including adverse events of unanticipated severity or frequency, or with manufacturing processes, or failure to comply with regulatory requirements, may result in revisions to the approved labeling to add new safety information; imposition of post-market studies or clinical trials to assess safety risks; or imposition of distribution or other restrictions under a REMS program. Other potential consequences include, among other things:

- restrictions on the marketing or manufacturing of the product, complete withdrawal of the product from the market or product recalls;
- fines, warning letters or holds on post-approval clinical trials;

- refusal of the FDA to approve pending applications or supplements to approved applications, or withdrawal of product approvals;
- product seizure or detention, or refusal to permit the import or export of products; or
- injunctions or the imposition of civil or criminal penalties.

The FDA strictly regulates the marketing, labeling, advertising and promotion of prescription drug products placed on the market. This regulation includes, among other things, standards and regulations for direct-to-consumer advertising, communications regarding unapproved uses, industry-sponsored scientific and educational activities, and promotional activities involving the Internet and social media. Promotional claims about a drug's safety or effectiveness are prohibited before the drug is approved. After approval, a drug product generally may not be promoted for uses that are not approved by the FDA, as reflected in the product's prescribing information. In the United States, health care professionals are generally permitted to prescribe drugs for such uses not described in the drug's labeling, known as off-label uses, because the FDA does not regulate the practice of medicine. However, FDA regulations impose rigorous restrictions on manufacturers' communications, prohibiting the promotion of an approved drug product for any off-label uses. In September 2021, the FDA published final regulations which describe the types of evidence that the agency will consider in determining the intended use of a drug product.

It may be permissible, under very specific, narrow conditions, for a manufacturer to engage in nonpromotional, non-misleading communication regarding off-label information, such as distributing scientific or medical journal information. With passage of the Pre-Approval Information Exchange Act in December 2022, sponsors of products that have not been approved may proactively communicate to payors certain information about products in development to help expedite patient access upon product approval. Previously, such communications were permitted under FDA guidance but the new legislation explicitly provides protection to sponsors who convey certain information about products in development to payors, including unapproved uses of approved products. In addition, in October 2023, the FDA published draft guidance outlining the agency's non-binding policies governing the distribution of scientific information on unapproved uses to healthcare providers. This draft guidance calls for such communications to be truthful, non-misleading, factual, and unbiased and include all information necessary for healthcare providers to interpret the strengths and weaknesses and validity and utility of the information about the unapproved use.

Violations of the FDCA and other statutes, including the False Claims Act, relating to the promotion and advertising of prescription drugs may lead to investigations and enforcement actions alleging violations of federal and state healthcare fraud and abuse laws, as well as state consumer protection laws. If a company is found to have promoted off-label uses, it may become subject to adverse public relations and administrative and judicial enforcement by the FDA, the Department of Justice, or the Office of the Inspector General of HHS, as well as state authorities. This could subject a company to a range of penalties that could have a significant commercial impact, including civil and criminal fines and agreements that materially restrict the manner in which a company promotes or distributes drug products. The federal government has levied large civil and criminal fines against companies for alleged improper promotion, and has also requested that companies enter into consent decrees or permanent injunctions under which specified promotional conduct is changed or curtailed.

In addition, the distribution of prescription pharmaceutical products is subject to a variety of federal and state laws, the most recent of which is still in the process of being phased into the U.S. supply chain and regulatory framework. The Prescription Drug Marketing Act, or PDMA, was the first federal law to set minimum standards for the registration and regulation of drug distributors by the states and to regulate the distribution of drug samples. Today, both the PDMA and state laws limit the distribution of prescription pharmaceutical product samples and impose requirements to ensure accountability in distribution. Congress enacted the Drug Supply Chain Security Act, or DSCSA, which made significant amendments to the FDCA, including by replacing certain provisions from the PDMA pertaining to wholesale distribution of prescription drugs with a more comprehensive statutory scheme. The DSCSA now requires uniform national standards for wholesale distribution and, for the first time, for third-party logistics providers; it also provides for preemption of certain state laws in the areas of licensure and prescription drug traceability.

#### Section 505(b)(2) NDAs

NDAs for most new drug products are based on two full clinical studies which must contain substantial evidence of the safety and efficacy of the new product for the proposed use. These applications are submitted under Section 505(b)(1) of the FDCA. The FDA is, however, authorized to approve an alternative type of NDA under Section 505(b)(2) of the FDCA. This type of application allows the sponsor to rely, in part, on the FDA's previous findings of safety and efficacy for a similar product, or published literature. Specifically, Section 505(b)(2) applies to NDAs for a drug for which the investigations made to show whether or not the drug is safe for use and effective in use and relied upon by the sponsor for approval of the application "were not conducted by or for the sponsor and for which the sponsor has not obtained a right of reference or use from the person by or for whom the investigations were conducted."

Section 505(b)(2) authorizes the FDA to approve an NDA based on safety and effectiveness data that were not developed by the sponsor. NDAs filed under Section 505(b)(2) may provide an alternate and potentially more expeditious pathway to FDA approval for new or improved formulations or new uses of previously approved products. If the Section 505(b)(2) sponsor can establish that reliance on the FDA's previous approval is scientifically appropriate, the sponsor may eliminate the need to conduct certain preclinical or clinical studies of the new product. The FDA may also require companies to perform additional studies or measurements to support the change from the approved product. The FDA may then approve the new drug candidate for all or some of the label indications for which the referenced product has been approved, as well as for any new indication sought by the Section 505(b)(2) sponsor.

#### Abbreviated New Drug Applications for Generic Drugs

In 1984, with passage of the Hatch-Waxman Amendments to the FDCA, Congress established an abbreviated regulatory scheme authorizing the FDA to approve generic drugs that are shown to contain the same active ingredients as, and to be bioequivalent to, drugs previously approved by the FDA pursuant to NDAs. To obtain approval of a generic drug, a sponsor must submit an abbreviated new drug application, or ANDA, to the agency. An ANDA is a comprehensive submission that contains, among other things, data and information pertaining to the active pharmaceutical ingredient, bioequivalence, drug product formulation, specifications and stability of the generic drug, as well as analytical methods, manufacturing process validation data and quality control procedures. ANDAs are "abbreviated" because they generally do not include preclinical and clinical data to demonstrate safety and effectiveness. Instead, in support of such applications, a generic manufacturer may rely on the preclinical and clinical testing previously conducted for a drug product previously approved under an NDA, known as the reference-listed drug, or RLD.

Specifically, in order for an ANDA to be approved, the FDA must find that the generic version is identical to the RLD with respect to the active ingredients, the route of administration, the dosage form, the strength of the drug and the conditions of use of the drug. At the same time, the FDA must also determine that the generic drug is "bioequivalent" to the innovator drug. Under the statute, a generic drug is bioequivalent to a RLD if "the rate and extent of absorption of the drug do not show a significant difference from the rate and extent of absorption of the listed drug." Upon approval of an ANDA, the FDA indicates whether the generic product is "therapeutically equivalent" to the RLD in its publication "Approved Drug Products with Therapeutic Equivalence Evaluations," also referred to as the "Orange Book." Physicians and pharmacists consider a therapeutic equivalent generic drug to be fully substitutable for the RLD. In addition, by operation of certain state laws and numerous health insurance programs, the FDA's designation of therapeutic equivalence often results in substitution of the generic drug without the knowledge or consent of either the prescribing physician or patient.

Under the Hatch-Waxman Amendments, the FDA may not approve an ANDA until any applicable period of non-patent exclusivity for the RLD has expired. The FDCA provides a period of five years of non-patent data exclusivity for a new drug containing a new chemical entity. For the purposes of this provision, a new chemical entity, or NCE, is a drug that contains no active moiety that has previously been approved by the FDA in any other NDA. This interpretation was confirmed with enactment of the Ensuring Innovation Act in April 2021. An active moiety is the molecule or ion responsible for the physiological or pharmacological action of the drug substance. In cases where such NCE exclusivity has been granted, an ANDA may not be filed with the FDA until the expiration of five years unless the submission is accompanied by a Paragraph IV certification, in which case the sponsor may submit its application four years following the original product approval.

The FDCA also provides for a period of three years of exclusivity if the NDA includes reports of one or more new clinical investigations, other than bioavailability or bioequivalence studies, that were conducted by or for the applicant and are essential to the approval of the application. This three-year exclusivity period often protects changes to a previously approved drug product, such as a new dosage form, route of administration, combination or indication. Three-year exclusivity would be available for a drug product that contains a previously approved active moiety, provided the statutory requirement for a new clinical investigation is satisfied. Unlike five-year NCE exclusivity, an award of three-year exclusivity does not block the FDA from accepting ANDAs seeking approval for generic versions of the drug as of the date of approval of the original drug product. The FDA typically makes decisions about awards of data exclusivity shortly before a product is approved.

The FDA must establish a priority review track for certain generic drugs, requiring the FDA to review a drug application within eight (8) months for a drug that has three (3) or fewer approved drugs listed in the Orange Book and is no longer protected by any patent or regulatory exclusivities, or is on the FDA's drug shortage list. The FDA is also authorized to expedite review of "competitor generic therapies" or drugs with inadequate generic competition, including holding meetings with or providing advice to the drug sponsor prior to submission of the application.

#### **Hatch-Waxman Patent Certification and the 30-Month Stay**

Upon approval of an NDA or a supplement thereto, NDA sponsors are required to list with the FDA each patent with claims that cover the sponsor's product or an approved method of using the product. Each of the patents listed by the NDA sponsor is published in the Orange Book. The FDA's regulations governing patient listings were largely codified into law with enactment of the Orange Book Modernization Act in January 2021.

When an ANDA sponsor files its application with the FDA, the sponsor is required to certify to the FDA concerning any patents listed for the reference product in the Orange Book, except for patents covering methods of use for which the ANDA sponsor is not seeking approval. To the extent that the Section 505(b)(2) sponsor is relying on studies conducted for an already approved product, the sponsor is required to certify to the FDA concerning any patents listed for the approved product in the Orange Book to the same extent that an ANDA sponsor would.

Specifically, the sponsor must certify with respect to each patent that:

- the required patent information has not been filed;
- the listed patent has expired;
- the listed patent has not expired, but will expire on a particular date and approval is sought after patent expiration; or
- the listed patent is invalid, unenforceable or will not be infringed by the new product.

A certification that the new product will not infringe the already approved product's listed patents or that such patents are invalid or unenforceable is called a Paragraph IV certification. If the sponsor does not challenge the listed patents or indicates that it is not seeking approval of a patented method of use, the application will not be approved until all the listed patents claiming the referenced product have expired (other than method of use patents involving indications for which the sponsor is not seeking approval).

If the ANDA sponsor has provided a Paragraph IV certification to the FDA, the sponsor must also send notice of the Paragraph IV certification to the NDA and patent holders once the ANDA has been accepted for filing by the FDA. The NDA and patent holders may then initiate a patent infringement lawsuit in response to the notice of the Paragraph IV certification. The filing of a patent infringement lawsuit within 45 days after the receipt of a Paragraph IV certification automatically prevents the FDA from approving the ANDA until the earlier of 30 months after the receipt of the Paragraph IV notice, expiration of the patent, or a decision in the infringement case that is favorable to the ANDA sponsor.

To the extent that the Section 505(b)(2) sponsor is relying on studies conducted for an already approved product, the sponsor is required to certify to the FDA concerning any patents listed for the approved product in the Orange Book to the same extent that an ANDA sponsor would. As a result, approval of a Section 505(b)(2) NDA can be stalled until all the listed patents claiming the referenced product have expired, until any

non-patent exclusivity, such as exclusivity for obtaining approval of a new chemical entity, listed in the Orange Book for the referenced product has expired, and, in the case of a Paragraph IV certification and subsequent patent infringement suit, until the earlier of 30 months, settlement of the lawsuit or a decision in the infringement case that is favorable to the Section 505(b)(2) sponsor.

**Pediatric Exclusivity**

Pediatric exclusivity is another type of non-patent marketing exclusivity in the United States and, if granted, provides for the attachment of an additional six months of regulatory exclusivity to the term of any patent or existing regulatory exclusivity, including orphan exclusivity. This six-month exclusivity may be granted if an NDA sponsor submits pediatric data that fairly respond to a written request from the FDA for such data. The data do not need to show the product to be effective in the pediatric population studied; rather, if the clinical trial is deemed to fairly respond to the FDA's request, the additional protection is granted. If reports of requested pediatric studies are submitted to and accepted by the FDA within the statutory time limits, whatever statutory or regulatory periods of exclusivity or patent protection cover the product are extended by six months. This is not a patent term extension, but it effectively extends the regulatory period during which the FDA cannot approve another application.

**Orphan Drug Designation and Exclusivity**

Under the Orphan Drug Act, the FDA may designate a drug product as an "orphan drug" if it is intended to treat a rare disease or condition, generally meaning that it affects fewer than 200,000 individuals in the United States, or more in cases in which there is no reasonable expectation that the cost of developing and making a product available in the United States for treatment of the disease or condition will be recovered from sales of the product. A company must seek orphan drug designation before submitting an NDA for the candidate product. If the request is granted, the FDA will disclose the identity of the therapeutic agent and its potential use. Orphan drug designation does not shorten the PDUFA goal dates for the regulatory review and approval process, although it does convey certain advantages such as tax benefits and exemption from the PDUFA application fee.

If a product with orphan designation receives the first FDA approval for the disease or condition for which it has such designation or for a select indication or use within the rare disease or condition for which it was designated, the product generally will receive orphan drug exclusivity. Orphan drug exclusivity means that the FDA may not approve another sponsor's marketing application for the same drug for the same condition for seven years, except in certain limited circumstances. Orphan exclusivity does not block the approval of a different product for the same rare disease or condition, nor does it block the approval of the same product for different conditions. If a drug designated as an orphan drug ultimately receives marketing approval for an indication broader than what was designated in its orphan drug application, it may not be entitled to exclusivity.

The period of market exclusivity begins on the date that the marketing application is approved by the FDA and applies only to the disease or condition for which the product has been designated. Orphan drug exclusivity will not bar approval of another product under certain circumstances, including if the company with orphan drug exclusivity is not able to meet market demand or the subsequent product is shown to be clinically superior to the approved product on the basis of greater efficacy or safety, or providing a major contribution to patient care. This is the case despite an earlier court opinion holding that the Orphan Drug Act unambiguously required the FDA to recognize orphan drug exclusivity regardless of a showing of clinical superiority. Under Omnibus legislation signed by President Trump on December 27, 2020, the requirement for a product to show clinical superiority applies to drug products that received orphan drug designation before enactment of amendments to the FDCA in 2017 but have not yet been approved by FDA.

In September 2021, the Court of Appeals for the 11th Circuit held that, for the purpose of determining the scope of market exclusivity, the term "same disease or condition" in the statute means the designated "rare disease or condition" and could not be interpreted by the FDA to mean the "indication or use." Thus, the court concluded, orphan drug exclusivity applies to the entire designated disease or condition rather than the "indication or use." Although there have been legislative proposals to overrule this decision, they have not been enacted into law. On January 23, 2023, FDA announced that, in matters beyond the scope of that court order, FDA will continue to apply its existing regulations tying orphan-drug exclusivity to the uses or indications for which the orphan drug was approved.

#### **Patent Term Restoration and Extension**

A patent claiming a new drug product, its method of use or its method of manufacture may be eligible for a limited patent term extension under the Hatch-Waxman Act, which permits a patent restoration of up to five years for patent term lost during product development and the FDA regulatory review. The restoration period granted on a patent covering a product is typically one-half the time between the effective date of the IND for the clinical investigation is begun and the submission date of an application, plus the time between the submission date of an application and the ultimate approval date. Patent term restoration cannot be used to extend the remaining term of a patent past a total of 14 years from the product's approval date. Only one patent applicable to an approved product is eligible for the extension, and the application for the extension must be submitted prior to the expiration of the patent in question. A patent that covers multiple products for which approval is sought can only be extended in connection with one of the approvals. The United States Patent and Trademark Office reviews and approves the application for any patent term extension or restoration in consultation with the FDA.

#### **Federal and State Data Privacy and Security Laws**

There are multiple privacy and data security laws that may impact our business activities, in the U.S. and in other countries where we conduct trials or where we may do business in the future. These laws are evolving and may increase both our obligations and our regulatory risks in the future. In the health care industry generally, under HIPAA, HHS has issued regulations to protect the privacy and security of protected health information used or disclosed by covered entities including certain healthcare providers, health plans and healthcare clearinghouses. HIPAA also regulates standardization of data content, codes and formats used in healthcare transactions and standardization of identifiers for health plans and providers. HIPAA also imposes certain obligations on the business associates of covered entities that obtain protected health information in providing services to or on behalf of covered entities. HIPAA may apply to us in certain circumstances and may also apply to our business partners in ways that may impact our relationships with them. In recent months, HHS has been especially active in enforcing the HIPAA Rules and is looking to amend some of its rules (including those relating to data security), both of create additional compliance risks for our business.

Our clinical trials will be regulated by the Common Rule, which also includes specific privacy-related provisions. In addition to federal privacy regulations, there are a number of state laws governing confidentiality and security of health information that may be applicable to our business. In addition to possible federal civil and criminal penalties for HIPAA violations, state attorneys general are authorized to file civil actions for damages or injunctions in federal courts to enforce HIPAA and seek attorney's fees and costs associated with pursuing federal civil actions. In addition, state attorneys general (along with private plaintiffs) have brought civil actions seeking injunctions and damages resulting from alleged violations of HIPAA's privacy and security rules. State attorneys general also have authority to enforce state privacy and security laws. New laws and regulations governing privacy and security may be adopted in the future as well.

There are also increased restrictions at the federal level relating to transferring sensitive data outside of the United States to certain foreign countries. For example, in 2024, Congress passed H.B. 815, which included the Protecting Americans' Data from Foreign Adversaries Act of 2024. This law creates certain restrictions for entities that disclose sensitive data (including potential health data) to countries such as China. Failure to comply with these rules can lead to a potential FTC enforcement action. Additionally, the Department of Justice recently finalized a rule implementing Executive Order 14117, which creates similar restrictions related to the transfer of sensitive US data to countries such as China. These data transfer restrictions (and others that may pass in the future) may create operational challenges and legal risks for our business.

In addition to potential enforcement by the HHS and state attorneys general, we could also be potentially subject to privacy enforcement from the Federal Trade Commission, or the FTC. The FTC has been particularly focused on the unpermitted processing of health and genetic data through its recent enforcement actions and is expanding the types of privacy violations that it interprets to be "unfair" under Section 5 of the FTC Act, as well as the types of activities it views to trigger the Health Breach Notification Rule (which the FTC also has the authority to enforce). The agency is also in the process of developing rules related to commercial surveillance and data security. We will need to account for the FTC's evolving rules and guidance for proper privacy and data security practices in order to mitigate risk for a potential enforcement action, which may be costly. Finally, both the FTC and HHS's enforcement priorities (as well as those of other federal regulators) may

be impacted by the change in administration and new leadership. These shifts in enforcement priorities may also impact our business.

In 2018, California passed into law the California Consumer Privacy Act, or the CCPA, which took effect on January 1, 2020 and imposed many requirements on businesses that process the personal information of California residents. Many of the CCPA's requirements are similar to those found in the General Data Protection Regulation, or the GDPR, including requiring businesses to provide notice to data subjects regarding the information collected about them and how such information is used and shared, and providing data subjects the right to request access to such personal information and, in certain cases, request the erasure of such personal information. The CCPA also affords California residents the right to opt-out of "sales" of their personal information. The CCPA contains significant penalties for companies that violate its requirements. In November 2020, California voters passed a ballot initiative for the California Privacy Rights Act, or the CPRA, which went into effect on January 1, 2023 and significantly expanded the CCPA to incorporate additional GDPR-like provisions including requiring that the use, retention, and sharing of personal information of California residents be reasonably necessary and proportionate to the purposes of collection or processing, granting additional protections for sensitive personal information, and requiring greater disclosures related to notice to residents regarding retention of information. The CPRA also created a new enforcement agency – the California Privacy Protection Agency – whose sole responsibility is to enforce the CPRA, which will further increase compliance risk. The provisions in the CPRA may apply to some of our business activities.

In addition to California, at least eighteen other states have passed comprehensive privacy laws similar to the CCPA and CPRA. These laws are either in effect or will go into effect sometime before the end of 2026. Like the CCPA and CPRA, these laws create obligations related to the processing of personal information, as well as special obligations for the processing of "sensitive" data, which includes health data in some cases. Some of the provisions of these laws may apply to our business activities. There are also states that are strongly considering or have already passed comprehensive privacy laws during the 2024 legislative sessions that will go into effect in 2025 and beyond. Other states will be considering similar laws in the future, and Congress has also been debating passing a federal privacy law. There are also states that are specifically regulating health information that may affect our business. For example, Washington passed the My Health My Data Act in 2023 which specifically regulated health information that is not otherwise regulated by the HIPAA rules, and the law also has a private right of action, which further increases the relevant compliance risk. Connecticut and Nevada have also passed similar laws regulating consumer health data, and more states are considering such legislation in 2024. These laws may impact our business activities, including our identification of research subjects, relationships with business partners and ultimately the marketing and distribution of our products.

Plaintiffs' lawyers are also increasingly using privacy-related statutes at both the state and federal level to bring lawsuits against companies for their data-related practices. In particular, there have been a significant number of cases filed against companies for their use of pixels and other web trackers. These cases often allege violations of the California Invasion of Privacy Act and other state laws regulating wiretapping, as well as the federal Video Privacy Protection Act.

**Health Care Law and Regulation**

Health care providers and third-party payors play a primary role in the recommendation and prescription of drug products that are granted marketing approval. Arrangements with providers, consultants, third-party payors and customers are subject to broadly applicable state and federal fraud and abuse laws and regulations (including anti-kickback and false claims laws), patient privacy laws and regulations, and other health care laws and regulations that may constrain business and/or financial arrangements. Restrictions under applicable federal and state health care laws and regulations, include the following:

- the federal Anti-Kickback Statute, which prohibits, among other things, persons and entities from knowingly and willfully soliciting, offering, paying, or receiving remuneration, directly or indirectly, in cash or in kind, to induce or reward either the referral of an individual for, or the purchasing, ordering, leasing, arranging for, or recommending the purchasing, ordering, or leasing of, any good

or service for which payment may be made, in whole or in part, under a federal health care program such as Medicare and Medicaid;

- the federal civil and criminal false claims laws, including the civil False Claims Act, and Civil Monetary Penalties Law, which prohibit individuals or entities from, among other things, knowingly presenting, or causing to be presented, to the federal government, false or fraudulent claims for payment or knowingly making, using or causing to made or used a false record or statement material to a false or fraudulent claim or to avoid, decrease or conceal an obligation to pay money to the federal government;
- the federal Health Insurance Portability and Accountability Act of 1996, or HIPAA, which created additional federal criminal laws that prohibit, among other things, knowingly and willfully executing, or attempting to execute, a scheme to defraud any health care benefit program or making false statements relating to health care matters;
- HIPAA, as amended by the Health Information Technology for Economic and Clinical Health Act, and the regulations promulgated thereunder, including 45 C.F.R. Parts 160 and 164, imposing rules regarding privacy, security, and data breach notifications;
- the FCPA, which prohibits companies and their intermediaries from making, or offering or promising to make improper payments to non-U.S. officials for the purpose of obtaining or retaining business or otherwise seeking favorable treatment;
- the federal physician transparency requirements known as the Physician Payments Sunshine Act, under the Patient Protection and Affordable Care Act, as amended by the Health Care Education Reconciliation Act, or the Affordable Care Act, or the ACA, which requires manufacturers of drugs, medical devices, biological and medical supplies covered by Medicare, Medicaid, or State Children's Health Insurance Program to report annually to the Centers for Medicare & Medicaid Services, or CMS, within HHS, information related to payments and other transfers of value made by that entity to physicians, other healthcare providers and teaching hospitals, as well as ownership and investment interests held by physicians and their immediate family members; and
- analogous state and foreign laws and regulations, such as state anti-kickback and false claims laws, which may apply to health care items or services that are reimbursed by non-government third-party payors, including private insurers.

Further, some state laws require pharmaceutical companies to comply with the pharmaceutical industry's voluntary compliance guidelines and the relevant compliance guidance promulgated by the federal government in addition to requiring manufacturers to report information related to payments to physicians and other health care providers or marketing expenditures. Additionally, some state and local laws require the registration of pharmaceutical sales representatives in the jurisdiction. State and foreign laws also govern the privacy and security of health information in some circumstances, many of which differ from each other in significant ways and often are not preempted by HIPAA, thus complicating compliance efforts.

#### **Pharmaceutical Insurance Coverage and Health Care Reform**

In the United States and other countries, patients who are prescribed treatments for their conditions and providers performing the prescribed services generally rely on third-party payors to reimburse all or part of the associated health care costs. Significant uncertainty exists as to the coverage and reimbursement status of products approved by the FDA and other government authorities. Thus, even if a product candidate is approved, sales of the product will depend, in part, on the extent to which third-party payors, including government health programs in the United States such as Medicare and Medicaid, commercial health insurers and managed care organizations, provide coverage and establish adequate reimbursement levels for the product. The process for determining whether a payor will provide coverage for a product may be separate from the process for setting the price or reimbursement rate that the payor will pay for the product once coverage is approved. Third-party payors are increasingly challenging the prices charged, examining the medical necessity and reviewing the cost-effectiveness of medical products and services and imposing controls to manage costs. Third-party payors may limit coverage to specific products on an approved list, also known as a formulary, which might not include all of the approved products for a particular indication.

In order to secure coverage and reimbursement for any product that might be approved for sale, a company may need to conduct expensive pharmacoeconomic studies in order to demonstrate the medical necessity and cost-effectiveness of the product, in addition to the costs required to obtain FDA or other comparable marketing approvals. Nonetheless, product candidates may not be considered medically necessary or cost effective. A decision by a third-party payor not to cover a product could reduce physician utilization once the product is approved and have a material adverse effect on sales, results of operations and financial condition. Additionally, a payor's decision to provide coverage for a product does not imply that an adequate reimbursement rate will be approved. Further, one payor's determination to provide coverage for a product does not assure that other payors will also provide coverage and reimbursement for the product, and the level of coverage and reimbursement can differ significantly from payor to payor.

The containment of health care costs also has become a priority of federal, state and foreign governments and the prices of products have been a focus in this effort. Governments have shown significant interest in implementing cost-containment programs, including price controls, restrictions on reimbursement and requirements for substitution of generic products. Adoption of price controls and cost-containment measures, and adoption of more restrictive policies in jurisdictions with existing controls and measures, could further limit a company's revenue generated from the sale of any approved products. Coverage policies and third-party reimbursement rates may change at any time. Even if favorable coverage and reimbursement status is attained for one or more products for which a company or its collaborators receive marketing approval, less favorable coverage policies and reimbursement rates may be implemented in the future.

There have been a number of federal and state proposals during the last few years regarding the pricing of pharmaceutical and biopharmaceutical products, limiting coverage and reimbursement for drugs and biologics and other medical products, government control and other changes to the health care system in the United States.

In March 2010, former President Obama signed into law the ACA. In addition, other legislative changes have been proposed and adopted in the United States since the ACA was enacted. In August 2011, the Budget Control Act of 2011, among other things, created measures for spending reductions by Congress. A Joint Select Committee on Deficit Reduction, tasked with recommending a targeted deficit reduction of at least \$1.2 trillion for the years 2013 through 2021, was unable to reach required goals, thereby triggering the legislation's automatic reduction to several government programs. These changes included aggregate reductions of Medicare payments to providers of up to 2% per fiscal year, which went into effect in April 2013 and will remain in effect through 2030 under the Coronavirus Aid, Relief, and Economic Security Act, or the CARES Act.

The American Taxpayer Relief Act of 2012, among other things, reduced Medicare payments to several providers and increased the statute of limitations period for the government to recover overpayments to providers from three to five years.

These laws may result in additional reductions in Medicare and other healthcare funding and otherwise affect the prices we may obtain for any of our product candidates for which we may obtain regulatory approval or the frequency with which any such product candidate is prescribed or used. Indeed, under current legislation, the actual reductions in Medicare payments may vary up to 4%. The Consolidated Appropriations Act, which was signed into law by former President Biden in December 2022, made several changes to sequestration of the Medicare program. Section 1001 of the Consolidated Appropriations Act delays the 4% Statutory Pay-As-You-Go Act of 2010 (PAYGO) sequester for two years, through the end of calendar year 2024. Triggered by enactment of the American Rescue Plan Act of 2021, the 4% cut to the Medicare program would have taken effect in January 2023. The Consolidated Appropriations Act's health care offset title includes Section 4163, which extends the 2% Budget Control Act of 2011 Medicare sequester for six months into fiscal year 2032 and lowers the payment reduction percentages in fiscal years 2030 and 2031.

Since enactment of the ACA, there have been, and continue to be, numerous legal challenges and Congressional actions to repeal and replace provisions of the law. For example, with enactment of the Tax Cuts and Jobs Act of 2017, which was signed by President Trump on December 22, 2017, Congress repealed the "individual mandate." The repeal of this provision, which requires most Americans to carry a minimal level of health insurance, became effective in 2019. The U.S. Supreme Court, on June 17, 2021, dismissed an action

challenging the constitutionality of the ACA after finding that the plaintiffs do not have standing to bring the action. Litigation and legislation over the ACA are likely to continue, with unpredictable and uncertain results.

#### Pharmaceutical Price Reforms

The prices of prescription pharmaceuticals have also been the subject of considerable discussion in the United States. There have been several recent U.S. congressional inquiries, as well as proposed and enacted state and federal legislation designed to, among other things, bring more transparency to pharmaceutical pricing, review the relationship between pricing and manufacturer patient programs, and reduce the costs of pharmaceuticals under Medicare and Medicaid. In 2020, President Trump issued several executive orders intended to lower the costs of prescription products and certain provisions in these orders have been incorporated into regulations. These regulations include an interim final rule implementing a most favored nation model for prices that would tie Medicare Part B payments for certain physician-administered pharmaceuticals to the lowest price paid in other economically advanced countries, effective January 1, 2021. That rule, however, has been subject to a nationwide preliminary injunction and, on December 29, 2021, CMS issued a final rule to rescind it. With issuance of this rule, CMS stated that it will explore all options to incorporate value into payments for Medicare Part B pharmaceuticals and improve beneficiaries' access to evidence-based care.

In addition, in October 2020, HHS and the FDA published a final rule allowing states and other entities to develop a Section 804 Importation Program to import certain prescription products from Canada into the United States. That regulation was challenged in a lawsuit by the Pharmaceutical Research and Manufacturers of America, or PhRMA, but the case was dismissed by a federal district court in February 2023 after the court found that PhRMA did not have standing to sue HHS. Seven states (Colorado, Florida, Maine, New Hampshire, New Mexico, Texas and Vermont) have passed laws allowing for the importation of products from Canada. North Dakota and Virginia have passed legislation establishing workgroups to examine the impact of a state importation program. As of May 2024, five states (Colorado, Florida, Maine, New Hampshire and New Mexico) had submitted Section 804 Importation Program proposals to the FDA. On January 5, 2023, the FDA approved Florida's plan for Canadian product importation. That state now has authority to import certain products from Canada for a period of two years once certain conditions are met. Florida will first need to submit a pre-import request for each product selected for importation, which must be approved by the FDA. The state will also need to relabel the products and perform quality testing of the products to meet FDA standards.

Further, HHS finalized a regulation removing safe harbor protection for price reductions from pharmaceutical manufacturers to plan sponsors under Part D, either directly or through pharmacy benefit managers, unless the price reduction is required by law. The final rule would also eliminate the current safe harbor for Medicare drug rebates and create new safe harbors for beneficiary point-of-sale discounts and pharmacy benefit manager service fees. It originally was set to go into effect on January 1, 2022, but with passage of the Inflation Reduction Act of 2022, or IRA, has been delayed by Congress to January 1, 2032.

On July 9, 2021, former President Biden signed Executive Order 14063, which focuses on, among other things, the price of pharmaceuticals. The Order directs HHS to create a plan within 45 days to combat "excessive pricing of prescription pharmaceuticals and enhance domestic pharmaceutical supply chains, to reduce the prices paid by the federal government for such pharmaceuticals, and to address the recurrent problem of price gouging." On September 9, 2021, HHS released its plan to reduce pharmaceutical prices. The key features of that plan are to: (a) make pharmaceutical prices more affordable and equitable for all consumers and throughout the health care system by supporting pharmaceutical price negotiations with manufacturers; (b) improve and promote competition throughout the prescription pharmaceutical industry by supporting market changes that strengthen supply chains, promote biosimilars and generic drugs, and increase transparency; and (c) foster scientific innovation to promote better healthcare and improve health by supporting public and private research and making sure that market incentives promote discovery of valuable and accessible new treatments.

On August 16, 2022, the IRA was signed into law by former President Biden. The new legislation has implications for Medicare Part D, which is a program available to individuals who are entitled to Medicare Part A or enrolled in Medicare Part B to give them the option of enrolling in a plan providing outpatient prescription drug coverage. Among other things, the IRA requires manufacturers of certain drugs to engage in price negotiations with Medicare (beginning in 2026), with prices that can be negotiated subject to a cap; imposes rebates under Medicare Part B and Medicare Part D to penalize price increases that outpace inflation (first due

in 2023); and replaces the Part D coverage gap discount program with a new discounting program (beginning in 2025). The IRA permits the Secretary of HHS to implement many of these provisions through guidance, as opposed to regulation, for the initial years.

Specifically, with respect to price negotiations, Congress authorized Medicare to negotiate lower prices for certain costly single-source drug and biologic products that do not have competing generics or biosimilars and are reimbursed under Medicare Part B and Part D. CMS may negotiate prices for ten high-cost drugs paid for by Medicare Part D starting in 2026, followed by 15 additional Part D drugs in 2027, 15 additional Part B or Part D drugs in 2028, and 20 additional Part B or Part D drugs in 2029 and beyond. This provision applies to drug products that have been approved for at least 9 years and biologics that have been licensed for 13 years, but it does not apply to drugs and biologics that have been approved for a single rare disease or condition. Further, the legislation subjects drug manufacturers to civil monetary penalties and a potential excise tax for failing to comply with the legislation by offering a price that is not equal to or less than the negotiated "maximum fair price" under the law or for taking price increases that exceed inflation. The legislation also requires manufacturers to pay rebates for drugs in Medicare Part D whose price increases exceed inflation. The new law also caps Medicare beneficiaries' out-of-pocket drug costs at an estimated \$4,000 a year in 2024 and, thereafter beginning in 2025, at \$2,000 a year.

The first cycle of negotiations for the Medicare Drug Price Negotiation Program commenced in the summer of 2023. On August 15, 2024, HHS published the results of the first Medicare drug price negotiations for ten selected drugs that treat a range of conditions, including diabetes, chronic kidney disease, and rheumatoid arthritis. The prices of these ten drugs will become effective January 1, 2026. On January 17, 2025, CMS announced the selection of 15 additional drugs covered by Part D for the second cycle of negotiations. This second cycle of negotiations with participating drug companies will occur during 2025, and any negotiated prices for this second set of drugs will be effective starting January 1, 2027.

On June 6, 2023, Merck & Co. filed a lawsuit against HHS and CMS asserting that, among other things, the IRA's Drug Price Negotiation Program for Medicare constitutes an uncompensated taking in violation of the Fifth Amendment of the Constitution. Subsequently, a number of other parties, including the U.S. Chamber of Commerce, Bristol Myers Squibb Company, the Pharmaceutical Research and Manufacturers of America, Astellas Pharma Inc., Novo Nordisk Inc., Janssen Pharmaceuticals, Inc., Novartis AG, AstraZeneca PLC and C.H. Boehringer Sohn AG & Co. KG, also filed lawsuits in various courts with similar constitutional claims against HHS and CMS. HHS has generally won the substantive disputes in these cases, and various federal district court judges have expressed skepticism regarding the merits of the legal arguments being pursued by the pharmaceutical industry. Certain of these cases are now on appeal and, on October 30, 2024, the Court of Appeals for the Third Circuit heard oral argument in three of these cases. Litigation involving these and other provisions of the IRA will continue with unpredictable and uncertain results.

At the state level, individual states are increasingly aggressive in passing legislation and implementing regulations designed to control pharmaceutical product pricing, including price or patient reimbursement constraints, discounts, restrictions on certain product access and marketing cost disclosure and transparency measures, and, in some cases, designed to encourage importation from other countries and bulk purchasing. A number of states, for example, require drug manufacturers and other entities in the drug supply chain, including health carriers, pharmacy benefit managers, wholesale distributors, to disclose information about pricing of pharmaceuticals. In addition, regional healthcare organizations and individual hospitals are increasingly using bidding procedures to determine what pharmaceutical products and which suppliers will be included in their prescription pharmaceutical and other healthcare programs. These measures could reduce the ultimate demand for our products, once approved, or put pressure on our product pricing. We expect that additional state and federal healthcare reform measures will be adopted in the future, any of which could limit the amounts that federal and state governments will pay for healthcare products and services, which could result in reduced demand for our product candidates or additional pricing pressures.

**Review and Approval of Medicinal Products in the European Union**

In order to market any product outside of the United States, a sponsor must also comply with numerous and varying regulatory requirements of other countries and jurisdictions regarding quality, safety and efficacy and governing, among other things, clinical trials, marketing authorization, commercial sales and distribution of products. Whether or not it obtains FDA approval for a product, a sponsor will need to obtain the necessary

approvals by the comparable non-U.S. regulatory authorities before it can commence clinical trials or marketing of the product in those countries or jurisdictions. The approval process ultimately varies between countries and jurisdictions and can involve additional product testing and additional administrative review periods. The time required to obtain approval in other countries and jurisdictions might differ from and be longer than that required to obtain FDA approval.

Regulatory approval in one country or jurisdiction does not ensure regulatory approval in another, but a failure or delay in obtaining regulatory approval in one country or jurisdiction may negatively impact the regulatory process in others. Specifically, however, the process governing approval of medicinal products in the EU generally follows the same lines as in the United States, as further detailed below. It entails satisfactory completion of preclinical studies and adequate and well-controlled clinical trials to establish the safety and efficacy of the product for each proposed indication. It also requires the submission to the relevant competent authorities of a marketing authorization application, or MAA, and granting of a marketing authorization by these authorities before the product can be marketed and sold in the EU.

**Non-clinical Studies**

Non-clinical studies are performed to demonstrate the health or environmental safety of new chemical or biological substances. Non-clinical (pharmaco-toxicological) studies must be conducted in compliance with the GLP principles as set forth in EU Directive 2004/10/EC (unless otherwise justified for certain particular medicinal products – e.g., radio-pharmaceutical precursors for radio-labeling purposes). In particular, non-clinical studies, both *in vitro* and *in vivo*, must be planned, performed, monitored, recorded, reported and archived in accordance with the GLP principles, which define a set of rules and criteria for a quality system for the organizational process and the conditions for non-clinical studies. These GLP standards reflect the Organization for Economic Co-operation and Development requirements.

**Clinical Trial Approval**

On January 31, 2022, the Clinical Trials Regulation (EU) No 536/2014, or CTR, became effective in the EU and replaced the prior Clinical Trials Directive 2001/20/EC. The new regulation aims at simplifying and streamlining the authorization, conduct and transparency of clinical trials in the EU. Under the new coordinated procedure for the approval of clinical trials, the sponsor of a clinical trial to be conducted in more than one Member State of the European Union, or EU Member State, is only required to submit a single application for approval. The submission is made through the Clinical Trials Information System, a new clinical trials portal overseen by the EMA and available to clinical trial sponsors, competent authorities of the EU Member States and the public.

The main characteristics of the regulation include: a streamlined application procedure via a single entry point, the "EU Portal ad Database", a single set of documents to be prepared and submitted for the application as well as simplified reporting procedures for clinical trial sponsors, and a harmonized procedure for the assessment of applications for clinical trials, which is divided in two parts. Part I is assessed by the appointed reporting Member State, whose assessment report is submitted for review by the sponsor and all other competent authorities of all EU Member States in which an application for authorization of a clinical trial has been submitted, or concerned member states. Part II is assessed separately by each concerned member state. Strict deadlines have been established for the assessment of clinical trial applications. The role of the relevant ethics committees in the assessment procedure will continue to be governed by the national law of the concerned member state. However, overall related timelines will be defined by the CTR.

The CTR did not change the preexisting requirement that a sponsor must obtain prior approval from the competent national authority of the EU Member State in which the clinical trial is to be conducted. If the clinical trial is conducted in different EU Member States, the competent authorities in each of these EU Member States must provide their approval for the conduct of the clinical trial. Furthermore, the sponsor may only start a clinical trial at a specific study site after the applicable ethics committee has issued a favorable opinion.

The CTR foresees a three-year transition period. The extent to which ongoing and new clinical trials will be governed by the CTR varies. Clinical trials for which an application was submitted (i) prior to January 31, 2022 under the Clinical Trials Directive, or (ii) between January 31, 2022 and January 31, 2023 and for which the sponsor has opted for the application of the Clinical Trials Directive remain governed by said Directive until

January 31, 2025. After this date, all clinical trials (including those which are ongoing) will become subject to the provisions of the CTR.

Parties conducting certain clinical trials must, as in the United States, post clinical trial information in the EU at the EU Clinical Trials Register.

**PRIME Designation in the EU**

In March 2016, the EMA launched an initiative to facilitate development of product candidates in indications, often rare, for which few or no therapies currently exist. The PRiority MEDicines, or PRIME, scheme is intended to encourage drug development in areas of unmet medical need and provides accelerated assessment of products representing substantial innovation reviewed under the centralized procedure. Products from small- and medium-sized enterprises, or SMEs, may qualify for earlier entry into the PRIME scheme than larger companies. Many benefits accrue to sponsors of product candidates with PRIME designation, including but not limited to, early and proactive regulatory dialogue with the EMA, frequent discussions on clinical trial designs and other development program elements, and accelerated marketing authorization application assessment once a dossier has been submitted. Importantly, a dedicated EMA contact and rapporteur from the EMA's Committee for Human Medicinal Products, or CHMP, or Committee for Advanced Therapies, or CAT, are appointed early in PRIME scheme facilitating increased understanding of the product at EMA's Committee level. A kick-off meeting initiates these relationships and includes a team of multidisciplinary experts at the EMA to provide guidance on the overall development and regulatory strategies.

**Pediatric Studies**

Prior to obtaining a marketing authorization in the European Union, sponsors must demonstrate compliance with all measures included in an EMA-approved Paediatric Investigation Plan, or PIP, covering all subsets of the pediatric population, unless the EMA has granted a product-specific waiver, a class waiver, or a deferral for one or more of the measures included in the PIP. The respective requirements for all marketing authorization procedures are laid down in Regulation (EC) No 1901/2006, the so-called Paediatric Regulation. This requirement also applies when a company wants to add a new indication, pharmaceutical form or route of administration for a medicine that is already authorized. The Paediatric Committee of the EMA, or PDCO, may grant deferrals for some medicines, allowing a company to delay development of the medicine for children until there is enough information to demonstrate its effectiveness and safety in adults. The PDCO may also grant waivers when development of a medicine for children is not needed or is not appropriate, such as for diseases that only affect the elderly population. Before an MAA can be filed, or an existing marketing authorization can be amended, the EMA determines that companies actually comply with the agreed studies and measures listed in each relevant PIP.

**Marketing Authorization**

To obtain a marketing authorization for a product under EU regulatory systems, a sponsor must submit an MAA either under a centralized procedure administered by the EMA, or one of the procedures administered by competent authorities in the EU Member States (decentralized procedure or mutual recognition procedure). A marketing authorization may be granted only to a sponsor established in the EU. Regulation (EC) No 1901/2006 provides that prior to obtaining a marketing authorization in the EU, sponsors have to demonstrate compliance with all measures included in an EMA-approved PIP covering all subsets of the pediatric population, unless the EMA has granted (1) a product-specific waiver, (2) a class waiver or (3) a deferral for one or more of the measures included in the PIP.

The centralized procedure provides for the grant of a single marketing authorization by the European Commission that is valid across the European Economic Area (i.e. the EU as well as Iceland, Liechtenstein and Norway). Pursuant to Regulation (EC) No 726/2004, the centralized procedure is compulsory for specific products, including for medicines produced by certain biotechnological processes, products designated as orphan medicinal products, advanced therapy medicinal products and products with a new active substance indicated for the treatment of certain diseases, including products for the treatment of cancer. For products with a new active substance indicated for the treatment of other diseases and products that are highly innovative or for which a centralized process is in the interest of patients, the centralized procedure may be optional. The centralized procedure may at the request of the applicant also be used in certain other cases.

Under the centralized procedure, the CHMP is responsible for conducting the initial assessment of a product and for several post-authorization and maintenance activities, such as the assessment of modifications or extensions to an existing marketing authorization. Under the centralized procedure in the EU, the maximum timeframe for the evaluation of an MAA is 210 days, excluding clock stops, when additional information or written or oral explanation is to be provided by the applicant in response to questions of the CHMP. Accelerated evaluation might be granted by the CHMP in exceptional cases, when a medicinal product is of major interest from the point of view of public health and in particular from the viewpoint of therapeutic innovation. If the CHMP accepts such request, the time limit of 210 days will be reduced to 150 days but it is possible that the CHMP can revert to the standard time limit for the centralized procedure if it considers that it is no longer appropriate to conduct an accelerated assessment. At the end of this period, the CHMP provides a scientific opinion on whether or not a marketing authorization should be granted in relation to a medicinal product. Within 15 calendar days of receipt of a final opinion from the CHMP, the European Commission must prepare a draft decision concerning an application for marketing authorization. This draft decision must take the opinion and any relevant provisions of EU law into account. Before arriving at a final decision on an application for centralized authorization of a medicinal product the European Commission must consult the Standing Committee on Medicinal Products for Human Use. The Standing Committee is composed of representatives of the EU Member States and chaired by a non-voting European Commission representative.

The EU medicines rules expressly permit the EU Member States to adopt national legislation prohibiting or restricting the sale, supply or use of any medicinal product containing, consisting of or derived from a specific type of human or animal cell, such as embryonic stem cells. While the products we have in development do not make use of embryonic stem cells, it is possible that the national laws in certain EU Member States may prohibit or restrict us from commercializing our products, even if they have been granted an EU marketing authorization.

Unlike the centralized authorization procedure, the decentralized marketing authorization procedure requires a separate application to, and leads to separate approval by, the competent authorities of each EU Member State in which the product is to be marketed. This application is identical to the application that would be submitted to the EMA for authorization through the centralized procedure. The reference EU Member State prepares a draft assessment and drafts of the related materials within 120 days after receipt of a valid application. The resulting assessment report is submitted to the concerned EU Member States who, within 90 days of receipt, must decide whether to approve the assessment report and related materials. If a concerned EU Member State cannot approve the assessment report and related materials due to concerns relating to a potential serious risk to public health, disputed elements may be referred to the European Commission, whose decision is binding on all EU Member States.

The mutual recognition procedure similarly is based on the acceptance by the competent authorities of the EU Member States of the marketing authorization of a medicinal product by the competent authorities of other EU Member States. The holder of a national marketing authorization may submit an application to the competent authority of an EU Member State requesting that this authority recognize the marketing authorization delivered by the competent authority of another EU Member State.

#### **Marketing Authorization under Exceptional Circumstances**

The European Commission may grant a so-called "marketing authorization under exceptional circumstances" under Article 14(8) of Regulation (EC) No 726/2004. Such authorization is intended for products for which the sponsor can demonstrate that it is unable to provide comprehensive data on the efficacy and safety under normal conditions of use, because the indications for which the product in question is intended are encountered so rarely that the sponsor cannot reasonably be expected to provide comprehensive evidence, or in the present state of scientific knowledge, comprehensive information cannot be provided, or it would be contrary to generally accepted principles of medical ethics to collect such information. Consequently, marketing authorization under exceptional circumstances may be granted subject to certain specific obligations, which may include the following:

- the sponsor must complete an identified program of studies within a time period specified by the competent authority, the results of which form the basis of a reassessment of the benefit/risk profile;
- the medicinal product in question may be supplied on medical prescription only and may in certain cases be administered only under strict medical supervision, possibly in a hospital and in the case of a radiopharmaceutical, by an authorized person; and

- the package leaflet and any medical information must draw the attention of the medical practitioner to the fact that the particulars available concerning the medicinal product in question are as yet inadequate in certain specified respects.

A marketing authorization under exceptional circumstances is subject to annual review to reassess the risk-benefit balance in an annual reassessment procedure. Continuation of the authorization is linked to the annual reassessment and a negative assessment could potentially result in the marketing authorization being suspended or revoked. The renewal of a marketing authorization of a medicinal product under exceptional circumstances, however, follows the same rules as a "normal" marketing authorization. Thus, a marketing authorization under exceptional circumstances is granted for an initial five years, after which the authorization will become valid indefinitely, unless the EMA decides that safety grounds merit one additional five-year renewal.

#### **Conditional Marketing Authorization**

The European Commission may also grant a so-called "conditional marketing authorization" prior to obtaining the comprehensive clinical data required for an application for a full marketing authorization under Article 14-a of Regulation (EC) No 726/2004. Such conditional marketing authorizations may be granted for product candidates (including medicines designated as orphan medicinal products), if (i) the risk-benefit balance of the product candidate is positive, (ii) it is likely that the sponsor will be in a position to provide the required comprehensive clinical trial data, (iii) the product fulfills an unmet medical need and (iv) the benefit to public health of the immediate availability on the market of the medicinal product concerned outweighs the risk inherent in the fact that additional data are still required. A conditional marketing authorization may contain specific obligations to be fulfilled by the marketing authorization holder, including obligations with respect to the completion of ongoing or new studies, and with respect to the collection of pharmacovigilance data. Conditional marketing authorizations are valid for one year, and may be renewed annually, if the risk-benefit balance remains positive, and after an assessment of the need for additional or modified conditions and/or specific obligations. The timelines for the centralized procedure described above also apply with respect to the review by the CHMP of applications for a conditional marketing authorization.

#### **Regulatory Data Protection in the EU**

In the EU, innovative medicinal products approved on the basis of a complete independent data package qualify for eight years of data exclusivity upon marketing authorization and an additional two years of market exclusivity pursuant to Directive 2001/83/EC. Regulation (EC) No 726/2004 repeats this entitlement for medicinal products authorized in accordance with the centralized authorization procedure. Data exclusivity prevents sponsors for authorization of generics of these innovative products from referencing the innovator's data to assess a generic (abridged) application for a period of eight years. During an additional two-year period of market exclusivity, a generic marketing authorization application can be submitted and authorized, and the innovator's data may be referenced, but no generic medicinal product can be placed on the EU market until the expiration of the market exclusivity. The overall ten-year period will be extended to a maximum of 11 years if, during the first eight years of those ten years, the marketing authorization holder obtains an authorization for one or more new therapeutic indications which, during the scientific evaluation prior to their authorization, are held to bring a significant clinical benefit in comparison with existing therapies. Even if a compound is considered to be a new chemical entity so that the innovator gains the prescribed period of data exclusivity, another company nevertheless could also market another version of the product if such company obtained marketing authorization based on an MAA with a complete independent data package of pharmaceutical tests, preclinical tests and clinical trials.

#### **Periods of Authorization and Renewals**

A marketing authorization has an initial validity for five years in principle. The marketing authorization may be renewed after five years on the basis of a re-evaluation of the risk-benefit balance by the EMA or by the competent authority of the EU Member State. To this end, the marketing authorization holder must provide the EMA or the competent authority with a consolidated version of the file in respect of quality, safety and efficacy, including all variations introduced since the marketing authorization was granted, at least six months before the marketing authorization ceases to be valid. The European Commission or the competent authorities of the EU Member States may decide, on justified grounds relating to pharmacovigilance, to proceed with one further five-

year period of marketing authorization. Once subsequently definitively renewed, the marketing authorization shall be valid for an unlimited period. Any authorization which is not followed by the actual placing of the medicinal product on the EU market (in case of centralized procedure) or on the market of the authorizing EU Member State within three years after authorization or if initially placed on the market, is no longer actually present on the market for three consecutive years, ceases to be valid (the so-called sunset clause).

#### **Pediatric Exclusivity**

If a sponsor obtains a marketing authorization in all EU Member States, or a marketing authorization granted in the centralized procedure by the European Commission, and the study results for the pediatric population are included in the product information, even when negative, the medicine is then eligible for an additional six-month period of qualifying patent protection through extension of the term of the Supplementary Protection Certificate, or SPC.

#### **Orphan Drug Designation and Exclusivity**

Regulation (EC) No. 141/2000, as implemented by Regulation (EC) No. 847/2000 provides that a drug can be designated as an orphan drug by the European Commission if its sponsor can establish: that the product is intended for the diagnosis, prevention or treatment of (1) a life-threatening or chronically debilitating condition affecting not more than five in ten thousand persons in the EU when the application is made, or (2) a life-threatening, seriously debilitating or serious and chronic condition in the EU and that without incentives it is unlikely that the marketing of the drug in the EU would generate sufficient return to justify the necessary investment. For either of these conditions, the sponsor must demonstrate that there exists no satisfactory method of diagnosis, prevention or treatment of the condition in question that has been authorized in the EU or, if such method exists, the drug will be of significant benefit to those affected by that condition.

Once authorized, orphan medicinal products are entitled to 10 years of market exclusivity in all EU Member States and in addition a range of other benefits during the development and regulatory review process including scientific assistance for study protocols, authorization through the centralized marketing authorization procedure covering all member countries and a reduction or elimination of registration and marketing authorization fees. However, marketing authorization may be granted to a similar medicinal product with the same orphan indication during the 10-year period with the consent of the marketing authorization holder for the original orphan medicinal product or if the manufacturer of the original orphan medicinal product is unable to supply sufficient quantities. Marketing authorization may also be granted to a similar medicinal product with the same orphan indication if this product is safer, more effective or otherwise clinically superior to the original orphan medicinal product. The period of market exclusivity may, in addition, be reduced to six years if it can be demonstrated on the basis of available evidence that the original orphan medicinal product is sufficiently profitable not to justify maintenance of market exclusivity.

#### **Patent Term Extensions in the European Union and Other Jurisdictions**

The European Union also provides for patent term extension through SPCs. The rules and requirements for obtaining a SPC are set out in Regulation (EC) 469/2009 and are similar to those in the United States. An SPC may extend the term of a patent for up to five years after its originally scheduled expiration date and can provide up to a maximum of fifteen years of marketing exclusivity for a drug. These periods can be extended for six additional months if pediatric exclusivity is obtained, which is described in detail above. Although SPCs are available throughout the European Union, sponsors must apply on a country-by-country basis, and SPCs are valid. Similar patent term extension rights exist in certain other foreign jurisdictions outside the European Union.

#### Regulatory Requirements after a Marketing Authorization has been Obtained

In case an authorization for a medicinal product in the EU is obtained, the holder of the marketing authorization is required to comply with a range of requirements applicable to the manufacturing, marketing, promotion and sale of medicinal products. These include:

- Compliance with the EU's stringent pharmacovigilance or safety reporting rules must be ensured. These rules can impose post-authorization studies and additional monitoring obligations.
- The manufacturing of authorized medicinal products, for which a separate manufacturer's license is mandatory, must also be conducted in strict compliance with the applicable EU laws, regulations and guidance, including Directive 2001/83/EC, Directive 2003/94/EC, Regulation (EC) No 726/2004 and the European Commission Guidelines for Good Manufacturing Practice. These requirements include compliance with EU cGMP standards when manufacturing medicinal products and active pharmaceutical ingredients, including the manufacture of active pharmaceutical ingredients outside of the EU with the intention to import the active pharmaceutical ingredients into the EU.
- The marketing and promotion of authorized drugs, including industry-sponsored continuing medical education and advertising directed toward the prescribers of drugs and/or the general public, are strictly regulated in the EU notably under Directive 2001/83/EC, as amended, and are also subject to EU Member State laws. Direct-to-consumer advertising of prescription medicines is prohibited across the EU.

#### Pricing Decisions for Approved Products

In the EU, pricing and reimbursement schemes vary widely from country to country. Some countries provide that products may be marketed only after a reimbursement price has been agreed. Some countries may require the completion of additional studies that compare the cost-effectiveness of a particular product candidate to currently available therapies or so-called health technology assessments, in order to obtain reimbursement or pricing approval. For example, EU Member States have the option to restrict the range of products for which their national health insurance systems provide reimbursement and to control the prices of medicinal products for human use. EU Member States may approve a specific price for a product or it may instead adopt a system of direct or indirect controls on the profitability of the company placing the product on the market. Other EU Member States allow companies to fix their own prices for products, but monitor and control prescription volumes and issue guidance to physicians to limit prescriptions. Recently, many countries in the EU have increased the amount of discounts required on pharmaceuticals and these efforts could continue as countries attempt to manage health care expenditures, especially in light of the severe fiscal and debt crises experienced by many countries in the EU. The downward pressure on health care costs in general, particularly prescription products, has become intense. As a result, increasingly high barriers are being erected to the entry of new products. Political, economic and regulatory developments may further complicate pricing negotiations, and pricing negotiations may continue after reimbursement has been obtained. Reference pricing used by various EU Member States, and parallel trade, i.e., arbitrage between low-priced and high-priced EU Member States, can further reduce prices. There can be no assurance that any country that has price controls or reimbursement limitations for pharmaceutical products will allow favorable reimbursement and pricing arrangements for any products, if approved in those countries.

#### Brexit and the Regulatory Framework in the United Kingdom

The United Kingdom's withdrawal from the EU took place on January 31, 2020. The EU and the United Kingdom reached an agreement on their new partnership in the Trade and Cooperation Agreement, or the Agreement, which was applied provisionally beginning on January 1, 2021 and which entered into force on May 1, 2021. The Agreement focuses primarily on free trade by ensuring no tariffs or quotas on trade in goods, including healthcare products such as medicinal products. Thereafter, the EU and the United Kingdom will form two separate markets governed by two distinct regulatory and legal regimes. As such, the Agreement seeks to minimize barriers to trade in goods while accepting that border checks will become inevitable as a consequence that the United Kingdom is no longer part of the single market. As of January 1, 2021, the Medicines and Healthcare products Regulatory Agency, or the MHRA, became responsible for supervising medicines and medical devices in Great Britain, comprising England, Scotland and Wales under domestic law whereas Northern Ireland continues to be subject to EU rules under the Northern Ireland Protocol.

On February 27, 2023, the United Kingdom government and the European Commission announced a political agreement in principle to replace the Northern Ireland Protocol with a new set of arrangements, known as the “Windsor Framework”. This new framework fundamentally changes the existing system under the Northern Ireland Protocol, including with respect to the regulation of medicinal products in the United Kingdom. In particular, the MHRA will be responsible for approving all medicinal products destined for the United Kingdom market (i.e., Great Britain and Northern Ireland), and the EMA will no longer have any role in approving medicinal products destined for Northern Ireland. A single United Kingdom -wide marketing authorization will be granted by the MHRA for all medicinal products to be sold in the United Kingdom, enabling products to be sold in a single pack and under a single authorization throughout the UK. The Windsor Framework was approved by the EU-UK Joint Committee on March 24, 2023, so the United Kingdom government and the EU enacted legislative measures to bring it into law. On June 9, 2023, the MHRA announced that the medicines aspects of the Windsor Framework applies from January 1, 2025. The Human Medicines Regulations 2012 (SI 2012/1916) (as amended) (HMR) is the primary legal instrument for the regulation of medicines in the UK. The HMR has incorporated into the domestic law the body of EU law instruments governing medicinal products that pre-existed prior to the UK’s withdrawal from the EU.

EU laws which have been transposed into United Kingdom law through secondary legislation continue to be applicable as “retained EU law”. However, new legislation such as the (EU) Clinical Trials Regulation will not be applicable in the United Kingdom. Since a significant proportion of the regulatory framework for pharmaceutical products in the UK covering the quality, safety, and efficacy of pharmaceutical products, clinical trials, MAs, commercial sales, and distribution of pharmaceutical products is derived from EU directives and regulations, Brexit may have a material impact upon the regulatory regime with respect to the development, manufacture, importation, approval, and commercialization of our product candidates in the United Kingdom. For example, the United Kingdom is no longer covered by the centralized procedures for obtaining EU-wide MAs from the EMA, and a separate MA will be required to market our product candidates in the United Kingdom. A new international recognition framework has been in place since January 1, 2024, whereby the MHRA will have regard to decisions on the approval of MAs made by the EMA and certain other regulators when determining an application for a new MA in the United Kingdom.

**General Data Protection Regulation**

There are significant privacy and data security laws that apply in Europe and other countries. The collection, use, disclosure, transfer, or other processing of personal data, including personal health data, regarding individuals who are located in the European Economic Area, or the EEA, and the processing of personal data that takes place in the EEA, is subject to the EU’s GDPR which became effective on May 25, 2018. The GDPR is wide-ranging in scope and imposes numerous requirements on companies that process personal data, and it imposes heightened requirements on companies that process health and other sensitive data, such as requiring in many situations that a company obtain the consent of the individuals to whom the sensitive personal data relate before processing such data. Examples of obligations imposed by the GDPR on companies processing personal data that fall within the scope of the GDPR include providing information to individuals regarding data processing activities, implementing safeguards to protect the security and confidentiality of personal data, appointing a data protection officer, providing notification of data breaches, and taking certain measures when engaging third-party processors. The GDPR also imposes strict rules on the transfer of personal data to countries outside the EEA, including the U.S., and permits data protection authorities to impose large penalties for violations of the GDPR, including potential fines of up to €20 million or 4% of annual global revenues, whichever is greater. The GDPR also confers a private right of action on data subjects and consumer associations to lodge complaints with supervisory authorities, seek judicial remedies, and obtain compensation for damages resulting from violations of the GDPR. Compliance with the GDPR is a rigorous and time-intensive process that may increase the cost of doing business or require companies to change their business practices to ensure full compliance.

Following the July 2020 Court of Justice of the European Union judgement invalidating the so-called EU-U.S. Privacy Shield, the European Commission adopted an adequacy decision for the EU-U.S. Data Privacy Framework in July 2023. This adequacy decision permits U.S. companies who self-certify under the EU-U.S. Data Privacy Framework to rely on it as a valid data transfer mechanism for data transfers from the European Union to the United States. However, some privacy advocacy groups have already suggested that they will be challenging the EU-U.S. Data Privacy Framework. If these challenges are successful, they may not only impact the EU-U.S. Data Privacy Framework, but also further limit the viability of the so-called standard contractual clauses and other data transfer mechanisms. The uncertainty around this issue has the potential to impact our business.

On June 23, 2016, the electorate in the United Kingdom voted in favor of leaving the EU, commonly referred to as Brexit. Following the withdrawal of the United Kingdom from the EU, the U.K. Data Protection Act 2018 applies to the processing of personal data that takes place in the United Kingdom and includes parallel obligations to those set forth by GDPR. The United Kingdom government has already determined that it considers all European Union 27 and EEA member states to be adequate for the purposes of data protection, ensuring that data flows from the United Kingdom to the EU/EEA remain unaffected. The European Commission decided in June 2021 that the level of data protection in the United Kingdom is "essentially adequate" for purposes of data transfer from the EU to the United Kingdom, although this decision may be re-evaluated in the future, including in light of changes in United Kingdom data protection law likely to occur in 2025. The United Kingdom and the U.S. have also agreed to a U.S.- United Kingdom "Data Bridge," which functions similarly to the EU-U.S. Data Privacy Framework and provides an additional legal mechanism for companies to transfer personal data from the United Kingdom to the U.S. Switzerland has also taken an adequacy decision in relation to the Swiss-U.S. Data Privacy Framework (which functions similarly to the EU-U.S. Data Privacy Framework and the U.S.-UK Data Bridge in relation to data transfers from Switzerland to the U.S.). Any changes or updates to these developments have the potential to impact our business.

Beyond the GDPR, there are privacy and data security laws in a growing number of countries around the world. While many loosely follow the GDPR as a model, other laws contain different or conflicting provisions. These laws will impact our ability to conduct our business activities, including both our clinical trials and any eventual sale and distribution of commercial products.

#### **Employees and Human Capital Management**

As of December 31, 2024, we had approximately 430 full-time employees. Of these full-time employees, 330 employees were engaged in research and development activities, with over 280 employees possessing advanced degrees, and approximately 100 employees were engaged in general and administrative activities. None of our employees are represented by a labor union or covered by a collective bargaining agreement. We believe that we maintain good relations with our employees.

We recognize that identifying, attracting, incentivizing, integrating, retaining and promoting talented employees is vital to our success, particularly as we continue to grow. We aim to create an equitable, inclusive and empowering environment in which our employees can grow and advance their careers, with the overall goal of developing, expanding and retaining our workforce to support our current pipeline and future business goals, including becoming a commercial company with a robust pipeline. Our efforts to recruit and retain a talented, passionate and inclusive workforce with different experiences, perspectives, and backgrounds include providing competitive compensation, including equity incentive compensation, and comprehensive benefits that provide resources to help employees and covered dependents manage their health, finances and life outside of work. As of December 31, 2024, and for the last several years, our company turnover rate was and has been significantly lower than the industry market average. Our aspiration and efforts to represent the communities we serve into our efforts also extend to the leadership of the Company, including the Board of Directors and our senior leaders.

Training and educating our employees is key to our organizational success. We endeavor to provide in person and virtual trainings, as well as experiential learning through cross-functional exposure via presentations or shadowing opportunities. In addition, we value our employee's opinions and thoughts and provide virtual and onsite forums where our employees can provide feedback on corporate initiatives, recognize each other's contributions and accomplishments, and provide other suggestions for improving our evolving workplace. We prioritize employee feedback, and conduct an employee survey to measure employee engagement and to

inform future talent initiatives. Similarly, we have introduced technology that enables employees to provide anonymous real-time feedback.

In addition, we are committed to our employees' health, safety and well-being. In March 2020, initially in response to the COVID-19 pandemic, we adjusted our workplace policies to allow employees to work from home and we remodeled our work paradigm to one that is flexible and designed to accommodate a range of work profiles from office based to hybrid to fully remote, allowing us to maximize productivity and performance. We have, and plan to continue to, leverage remote hiring supported by virtual processes through which we provided a high level of interpersonal engagement and continued to expand our robust onboarding program to ensure all new hires are grounded in our business and culture.

With the goal of ensuring every employee is included, supported, and treated equitably, our employees have formed various employee resource groups which help to support and guide us as an inclusive, and culturally intelligent workplace. These groups are comprised of a mix of employees from various functions and positions and have worked to identify areas for growth and education in order for the company to develop processes, systems and actions that will enable us to continue to build an inclusive and welcoming workplace.

We also believe in the importance of our employees engaging in our community. In 2024, we hosted our third annual IMPACT day, a company-wide community service day benefiting organizations in the Greater New Haven area and beyond. Giving back to the communities in which we work and live is an integral part of our corporate values and over half of our employees participated in person or virtually. The activities selected support important priorities for Arvinas, including science, technology, engineering, and math (STEM) initiatives, and the Greater New Haven and patient communities.

#### **Available Information**

Our principal executive offices are located at 5 Science Park, New Haven, Connecticut 06511. Our telephone number is (203) 535-1456. Our website address is [www.arvinas.com](http://www.arvinas.com).

We make available, through our website and free of charge, our Annual Reports on Form 10-K, Quarterly Reports on Form 10-Q, Current Reports on Form 8-K and any amendments to those reports filed or furnished pursuant to Sections 13(a) and 15(d) of the Exchange Act of 1934, as amended, or the Exchange Act, as soon as reasonably practicable after we electronically file such reports with, or furnish such reports to, the U.S. Securities and Exchange Commission, or the SEC. In addition, we regularly use our website to post information regarding our business, product development programs and governance, and we encourage investors to use our website, particularly the information in the section entitled "Investors and Media," as a source of information about us. The information on our website is not incorporated by reference into this Annual Report on Form 10-K and should not be considered to be a part of this Annual Report on Form 10-K.

#### Item 1A. Risk Factors.

*We face a variety of risks and uncertainties in our business and investing in our common stock involves a high degree of risk. You should carefully consider the risks and uncertainties described below together with all of the other information contained in this Annual Report on Form 10-K, including our consolidated financial statements and the related notes appearing elsewhere in this Annual Report on Form 10-K, before deciding to invest in our common stock. Additional risks and uncertainties not presently known to us or that we currently believe to be immaterial may also become important factors that affect our business. If any of the following risks actually occur, our business, prospects, operating results and financial condition could suffer materially. In such event, the trading price of our common stock could decline and you might lose all or part of your investment.*

#### Risks Related to Our Financial Position and Need For Additional Capital

***We have incurred significant losses since our inception. We expect to incur losses over at least the next several years and may never achieve or maintain profitability.***

Our net losses totaled \$198.9 million, \$367.3 million and \$282.5 million for the years ended December 31, 2024, 2023, and 2022, respectively. As of December 31, 2024, we had an accumulated deficit of \$1,531.6 million. To date, we have not generated any revenue from product sales and have financed our operations primarily through sales of our equity interests, proceeds from our collaborations, grant funding and debt financing. We are still in the early stages of development of our product candidates, and we have not completed development of any product candidates. We expect to continue to incur significant expenses and increasing operating losses for at least the next several years. We anticipate that our expenses will increase substantially if and as we:

- continue our ongoing and planned clinical trials for vepdegestrant for the treatment of patients with locally advanced or metastatic ER+/HER2- breast cancer; ongoing Phase 1 clinical trials for ARV-393, our PROTAC protein degrader designed to target the BCL6 protein, and ARV-102, our PROTAC degrader designed to target the LRRK2 protein; and our ongoing clinical trials for bavdegalutamide (ARV-110), for the treatment of men with mCRPC;
- progress additional PROTAC protein degrader programs into IND- or CTA-enabling studies and through preclinical development, including our PROTAC KRAS G12D degrader program;
- apply our PROTAC Discovery Engine to advance additional product candidates into preclinical and clinical development;
- expand the capabilities of our PROTAC Discovery Engine;
- seek marketing approvals for any product candidates that successfully complete clinical trials;
- ultimately establish a sales, marketing, market access, and distribution infrastructure and capabilities and launch commercial sales of our products, if and when approved, whether alone or in collaboration with others;
- make or maintain arrangements with third-party manufacturers, or establish manufacturing capabilities, for both clinical and commercial supplies of our product candidates;
- expand, maintain and protect our intellectual property portfolio;
- hire additional development, including clinical and regulatory, and scientific personnel; and
- add operational, financial and management information systems and personnel to support our research, product development and future commercialization efforts and support our operations as a public company.

Our expenses could increase beyond our expectations if we are required by the U.S. Food and Drug Administration, or FDA, the European Medicines Agency, or EMA, or other regulatory authorities to perform trials in addition to those that we currently expect or anticipate, or if there are any delays in establishing appropriate manufacturing arrangements for or in completing our clinical trials or the development of any of our current or future product candidates.

Because of the numerous risks and uncertainties associated with pharmaceutical product development, we are unable to accurately predict the timing or amount of increased expenses we will incur or when, if ever, we will be able to achieve profitability. Even if we do achieve profitability, we may not be able to sustain or increase profitability on a quarterly or annual basis. Our failure to become and remain profitable would depress the value of our company and could impair our ability to raise capital, expand our business, maintain our research and development efforts, diversify our product offerings or even continue our operations. A decline in the value of our company could also cause our stockholders to lose all or part of their investment.

***We have never generated revenue from product sales and may never be profitable.***

We have never generated revenue from product sales. Our ability to generate revenue from product sales and achieve profitability depends on our ability, alone or with collaboration partners, to successfully complete the development of, and obtain the regulatory approvals necessary to commercialize, product candidates we may identify for development. We do not anticipate generating revenues from product sales for the next several years, if ever. We may never succeed in these activities and, even if we do, may never generate revenues that are significant enough to achieve profitability. To become and remain profitable, we must succeed in developing, obtaining marketing approval for and commercializing products that generate significant revenue. This will require us to be successful in a range of challenging activities, including completing preclinical testing and clinical trials of our product candidates, discovering additional product candidates, establishing arrangements with third parties for the manufacture of clinical supplies of our product candidates, obtaining marketing approval for our product candidates and manufacturing, marketing and selling any products for which we may obtain marketing approval.

If one or more of the product candidates that we develop is approved for commercial sale, we anticipate incurring significant costs associated with commercializing any approved product candidate. Even if we are able to generate revenues from the sale of any approved products, we may not become profitable and may need to obtain additional funding to continue operations.

***We will need substantial additional funding to continue our operations. If we are unable to raise capital when needed, we may be required to delay, limit, reduce or terminate our research or product development programs or future commercialization efforts.***

We expect our expenses to increase substantially in connection with our ongoing activities, particularly as we continue our ongoing and initiate our planned clinical trials of vepdegestrant, ARV-393 and ARV-102, in addition to our ongoing bavdegalutamide (ARV-110) clinical trials, advance our other oncology programs, including our KRAS G12D program, and neurodegenerative programs, and continue research and development and initiate additional clinical trials of and potentially seek marketing approval for our lead programs and our other product candidates. In addition, if we obtain marketing approval for any of our product candidates, we expect to incur significant commercialization expenses related to product manufacturing, marketing, sales and distribution. We continue to incur significant costs associated with operating as a public company. Accordingly, we will need to obtain substantial additional funding in connection with our continuing operations. If we are unable to raise capital when needed or on acceptable terms or not at all, we may be required to delay, limit, reduce or terminate our research, product development programs or any future commercialization efforts or grant rights to develop and market product candidates that we would otherwise prefer to develop and market ourselves.

We had cash, cash equivalents and marketable securities of approximately \$1.0 billion as of December 31, 2024. We believe that our cash, cash equivalents and marketable securities as of December 31, 2024 will enable us to fund our planned operating expenses and capital expenditure requirements into 2027. We have based this estimate on assumptions that may prove to be wrong, and we could use our capital

resources sooner than we currently expect. Our future capital requirements will depend on many factors, including:

- the progress, costs and results of our ongoing and planned clinical trials for vepdegestrant, ARV-393, ARV-102, and our ongoing clinical trials for bavdegalutamide;
- the scope, progress, costs and results of preclinical and clinical development for our other product candidates and development programs, including our KRAS G12D program;
- the number of, and development requirements for, other product candidates that we pursue, including our other oncology and neurodegenerative research programs;
- the success of our collaborations, including with Pfizer and Genentech;
- the costs, timing and outcome of regulatory review of our product candidates;
- the costs and timing of future commercialization activities, including product manufacturing, marketing, sales and distribution, for any of our product candidates for which we receive marketing approval;
- the revenue, if any, received from commercial sales of our product candidates for which we receive marketing approval;
- the costs and timing of preparing, filing and prosecuting patent applications, maintaining and enforcing our intellectual property rights and defending any intellectual property-related claims; and
- our ability to establish additional collaboration arrangements with other biotechnology or pharmaceutical companies on favorable terms, if at all, or enter into license, marketing and royalty arrangements, and similar transactions for the development or commercialization of our product candidates.

Identifying potential product candidates and conducting preclinical testing and clinical trials is a time-consuming, expensive and uncertain process that takes years to complete, and we may never generate the necessary data or results required to obtain marketing approval and achieve product sales. In addition, our product candidates, if approved, may not achieve commercial success. Our commercial revenues, if any, will be derived from sales of products that we do not expect to be commercially available for many years, if at all. Accordingly, we will need to obtain substantial additional funds to achieve our business objectives. Adequate additional funds may not be available to us on acceptable terms, or at all. In addition, we may seek additional capital due to favorable market conditions or strategic considerations, even if we believe we have sufficient funds for our current or future operating plans.

***Raising additional capital may cause dilution to our stockholders, restrict our operations or require us to relinquish rights to our technologies or product candidates.***

Until such time, if ever, as we can generate substantial revenue from product sales, we expect to finance our cash needs through a combination of equity offerings, debt financings, collaborations, strategic alliances and marketing, distribution or licensing arrangements. Although we may receive potential future payments under our collaborations with Pfizer and Genentech and our out-license of ARV-766 to Novartis, we do not currently have any committed external source of funds.

To the extent that we raise additional capital through the sale of equity or convertible debt securities, our stockholders' ownership interests will be diluted, and the terms of these securities may include liquidation or other preferences that adversely affect our stockholders' rights as common stockholders. Debt financing and equity financing, if available, may involve agreements that include covenants limiting or restricting our ability to take specific actions, such as incurring additional debt, making acquisitions or capital expenditures or declaring dividends.

If we raise additional funds through collaborations, strategic alliances or marketing, distribution or licensing arrangements with third parties, we may have to relinquish valuable rights to our technologies, future revenue streams, research programs or product candidates or grant licenses on terms that may not be acceptable or favorable to us.

***Our limited operating history may make it difficult for our stockholders to evaluate the success of our business to date and to assess our future viability.***

Our operations to date have been limited to organizing and staffing our company, business planning, raising capital, conducting discovery and research activities, filing patent applications, identifying potential product candidates, undertaking preclinical studies, establishing arrangements with third parties for the manufacture of initial quantities of our product candidates, conducting Phase 1, Phase 2 and Phase 3 clinical trials for our product candidates, and preparing for commercialization, including by building a commercial infrastructure. However, we have not yet demonstrated our ability to successfully complete any clinical trials, obtain marketing approvals, manufacture a commercial scale product, or arrange for a third party to do so on our behalf, or conduct sales, marketing and distribution activities necessary for successful product commercialization. Consequently, any predictions stockholders make about our future success or viability may not be as accurate as they could be if we had a longer operating history.

In addition, as a business with limited operating experience and no history of revenue-generating commercial activity, we may encounter unforeseen expenses, difficulties, complications, delays and other known and unknown factors. We will need to transition at some point from a company with a research and development focus to a company capable of supporting commercial activities. While we have begun to build such a commercial infrastructure, we may not be successful in such a transition.

We expect our financial condition and operating results to continue to fluctuate significantly from quarter to quarter and year to year due to a variety of factors, many of which are beyond our control. Accordingly, stockholders should not rely upon the results of any quarterly or annual periods as indications of future operating performance.

***Changes in tax laws or in their implementation or interpretation may adversely affect our business and financial condition.***

New tax laws or regulations could be enacted at any time, and existing tax laws or regulations could be interpreted, modified or applied in a manner that is adverse to us, which could adversely affect our business and financial condition. For example, the Tax Cuts and Jobs Act of 2017, commonly referred to as the TCJA, as amended by the Coronavirus Aid, Relief, and Economic Security Act, or CARES Act, significantly revised the U.S. Internal Revenue Code of 1986, as amended, or the Code. The TCJA contains, among other things, significant changes to corporate taxation, including a reduction of the corporate tax rate from a top marginal rate of 35% to a flat rate of 21% and the limitation of the deduction for net operating losses to 80% of current-year taxable income for losses arising in taxable years beginning after December 31, 2017 (though any such net operating losses may be carried forward indefinitely). In addition, beginning in 2022, the TCJA eliminated the option to deduct research and development expenditures currently and requires corporations to capitalize and amortize them over five years or 15 years (for expenditures attributable to foreign research).

In addition to the CARES Act, as part of Congress's response to the COVID-19 pandemic, economic relief legislation was enacted in 2020 and 2021 containing tax provisions. The Inflation Reduction Act, or IRA, was also signed into law in August 2022. The IRA introduced new tax provisions, including a 1% excise tax imposed on certain stock repurchases by publicly traded corporations. The 1% excise tax generally applies to any acquisition by the publicly traded corporation (or certain of its affiliates) of stock of the publicly traded corporation in exchange for money or other property (other than stock of the corporation itself), subject to a de minimis exception. Thus, the excise tax could apply to certain transactions that are not traditional stock repurchases. Regulatory guidance under the TCJA, the IRA, and such additional legislation is and continues to be forthcoming, and such guidance could ultimately increase or lessen the impact of these laws on our business and financial condition. In addition, it is uncertain if and to what extent various states will conform to the TCJA, the IRA, and additional tax legislation.

***In the future, we might not be able to utilize a significant portion of any net operating loss carryforwards and research and development tax credit carryforwards we may have.***

As of December 31, 2024, we had \$111.0 million of federal net operating loss carryforwards, \$129.0 million of state and local net operating loss carryforwards, \$37.7 million federal tax credit carryforwards and \$22.4 million of state tax credit carryforwards. To the extent they expire unused, these net operating loss and tax credit carryforwards will not be available to offset our future income tax liabilities. Federal net operating loss

carryforwards may be carried forward indefinitely, but the deductibility of such carryforwards is limited to 80% of our taxable income in the year in which carryforwards are used.

In addition, under Sections 382 and 383 of the Code, and corresponding provisions of state law, if a corporation undergoes an "ownership change," which is generally defined as a greater than 50% change, by value, in its equity ownership by certain stockholders over a three-year period, the corporation's ability to use its pre-change net operating loss carryforwards and other pre-change tax attributes to offset its post-change income may be limited. We may experience ownership changes in the future as a result of subsequent changes in our stock ownership, some of which may be outside of our control. If we determine that an ownership change has occurred and our ability to use our historical net operating loss and research and development tax credit carryforwards is materially limited, it would harm our future operating results by effectively increasing our future tax obligations.

There is also a risk that due to regulatory changes, such as suspensions on the use of net operating losses, or other unforeseen reasons, our existing and any future net operating losses could expire or otherwise become unavailable to offset future income tax liabilities. As described above in "Changes in tax laws or in their implementation or interpretation may adversely affect our business and financial condition," the TCJA, as amended by the CARES Act, includes changes to U.S. federal tax rates and the rules governing net operating loss carryforwards that may significantly impact our ability to utilize our net operating losses to offset taxable income in the future. In addition, state net operating losses generated in one state cannot be used to offset income generated in another state. For these reasons, even if we attain profitability, we may be unable to use a material portion of our net operating losses and other tax attributes.

#### **Risks Related to the Discovery and Development of Our Product Candidates**

***Our approach to the discovery and development of product candidates based on our PROTAC technology platform is unproven, which makes it difficult to predict the time, cost of development and likelihood of successfully developing any products.***

Our PROTAC technology platform is a relatively new technology. Our future success depends on the successful development of this novel therapeutic approach. Prior to the initiation of our Phase 1 clinical trial for bavdegalutamide in 2019, no product candidates that use a chimeric small molecule approach to protein degradation, such as our PROTAC targeted protein degraders, had been tested in humans. No product candidates of this type have been approved in the United States or Europe, and the data underlying the feasibility of developing chimeric small molecule-based therapeutic products is both preliminary and limited. We have not yet succeeded and may not succeed in demonstrating the efficacy and safety of any of our product candidates in clinical trials or in obtaining marketing approval thereafter. We have not yet completed a clinical trial of any product candidate and we have not yet completed assessment of the safety of any product candidate in humans. As such, there may be adverse effects from treatment with any of our current or future product candidates that we cannot predict at this time.

As a result of these factors, it is more difficult for us to predict the time and cost of product candidate development, and we cannot predict whether the application of our PROTAC Discovery Engine, or any similar or competitive protein degradation platforms, will result in the development, and marketing approval of any products. Any development problems we experience in the future related to our PROTAC Discovery Engine or any of our research programs may cause significant delays or unanticipated costs or may prevent the development of a commercially viable product. Any of these factors may prevent us from completing our current or future preclinical studies or clinical trials or from commercializing any product candidates we may develop on a timely or profitable basis, if at all.

***We are early in our development efforts. If we are unable to commercialize our product candidates or experience significant delays in doing so, our business will be materially harmed.***

All of our product candidates are in clinical or preclinical development. We are developing vepdegestrant for the treatment of patients with locally advanced or metastatic ER+/HER2- breast cancer, ARV-393, an investigational PROTAC designed to degrade BCL6, ARV-102, an investigational PROTAC designed to degrade the LRRK2 protein, and we plan to file an IND for our KRAS G12D program in 2025. Additional product candidates are still in preclinical development. Our ability to generate revenue from product

sales, which we do not expect will occur for several years, if ever, will depend heavily on the successful development and eventual commercialization of one or more of our product candidates. The success of our product candidates will depend on several factors, including the following:

- successfully completing preclinical studies and clinical trials;
- receipt and related terms of marketing approvals from applicable regulatory authorities;
- obtaining and maintaining patent and trade secret protection and regulatory exclusivity for our product candidates;
- making or maintaining arrangements with third-party manufacturers, or establishing manufacturing capabilities, for both clinical and commercial supplies of our product candidates;
- establishing sales, marketing, market access and distribution capabilities and launching commercial sales of our products, if and when approved, whether alone or in collaboration with others;
- acceptance of our products, if and when approved, by patients, the medical community and third-party payors;
- obtaining and maintaining third-party coverage and adequate reimbursement;
- maintaining a continued acceptable safety profile of the products following approval; and
- effectively competing with other therapies.

If we do not achieve one or more of these factors in a timely manner or at all, we could experience significant delays or an inability to successfully commercialize our product candidates, which would materially harm our business.

***Drug development involves a lengthy and expensive process, with an uncertain outcome. We may incur unexpected costs or experience delays in completing, or ultimately be unable to complete, the development and commercialization of our product candidates.***

We have product candidates in clinical development and preclinical development. The risk of failure for each of our product candidates is high. We are unable to predict when or if any of our product candidates will prove effective or safe in humans or will receive marketing approval. Before obtaining marketing approval from regulatory authorities for the sale of any product candidate, we must conduct extensive clinical trials to demonstrate the safety and efficacy of our product candidates in humans. Before we can commence clinical trials for a product candidate, we must complete extensive preclinical testing and studies that support our planned INDs in the United States or similar applications in other jurisdictions. We cannot be certain of the timely completion or outcome of our preclinical testing and studies and cannot predict if the FDA or similar regulatory authorities outside the United States will accept our proposed clinical programs or if the outcome of our preclinical testing and studies will ultimately support the further development of our programs.

Clinical testing is expensive, difficult to design and implement, can take many years to complete and is uncertain as to the outcome. A failure of one or more clinical trials can occur at any stage of testing. We may experience numerous unforeseen events during, or as a result of, clinical trials that could delay or prevent our ability to receive marketing approval or commercialize our product candidates, including:

- regulators or institutional review boards may not authorize us or our investigators to commence a clinical trial or conduct a clinical trial at a prospective trial site;
- we may experience delays in reaching, or fail to reach, agreement on acceptable clinical trial contracts or clinical trial protocols with prospective trial sites;
- clinical trials of our product candidates may produce negative or inconclusive results, and we may decide, or regulators may require us, to conduct additional clinical trials or abandon product development programs;
- the number of patients required for clinical trials of our product candidates may be larger than we anticipate, enrollment in these clinical trials may be slower than we anticipate or participants may drop out of these clinical trials at a higher rate than we anticipate;

- our third-party contractors may fail to comply with regulatory requirements or meet their contractual obligations to us in a timely manner, or at all;
- we may have to suspend or terminate clinical trials of our product candidates for various reasons, including a finding that the participants are being exposed to unacceptable health risks;
- regulators or institutional review boards may require that we or our investigators suspend or terminate clinical trials for various reasons, including noncompliance with regulatory requirements;
- our product candidates may have undesirable side effects or other unexpected characteristics, causing us or our investigators, regulators or institutional review boards to suspend or terminate the trials;
- unforeseen global instability, including political instability or instability from an outbreak of pandemic or contagious disease, such as the COVID-19 pandemic, in or around the countries in which we conduct our clinical trials, could delay the commencement or timing of completion of our clinical trials;
- the cost of clinical trials of our product candidates may be greater than we anticipate and could be exacerbated by macroeconomic conditions such as inflation; and
- the supply or quality of our product candidates or other materials necessary to conduct clinical trials of our product candidates may be insufficient or inadequate, or their cost could increase dramatically making them financially infeasible.

If we are required to conduct additional clinical trials or other testing of our product candidates beyond those that we currently contemplate, if we are unable to successfully complete clinical trials of our product candidates or other testing, if the results of these trials or tests are not positive or are only modestly positive or if there are safety concerns, we may:

- be delayed in obtaining marketing approval for our product candidates;
- not obtain marketing approval at all;
- obtain approval for indications or patient populations that are not as broad as intended or desired;
- obtain approval with labeling that includes significant use or distribution restrictions or safety warnings;
- be subject to additional post-marketing testing requirements; or
- have the product removed from the market after obtaining marketing approval.

Our product development costs will also increase if we experience delays in preclinical studies or clinical trials or in obtaining marketing approvals. We do not know whether any of our preclinical studies or clinical trials will begin as planned, will need to be restructured or will be completed on schedule, or at all. Significant preclinical study or clinical trial delays also could shorten any periods during which we may have the exclusive right to commercialize our product candidates or allow our competitors to bring products to market before we do and impair our ability to successfully commercialize our product candidates and may harm our business and results of operations.

Further, cancer therapies are sometimes characterized as first-line, second-line, or third-line, and the FDA often approves new therapies initially only for third-line use. When cancer is detected early enough, first-line therapy, usually hormone therapy, surgery, radiation therapy or a combination of these, is sometimes adequate to cure the cancer or prolong life without a cure. Second- and third-line therapies are administered to patients when prior therapy is not effective. Our current clinical trials for vepdegestrant, ARV-393, ARV-102, and bavdegalutamide are in both first- and second-line settings. Subsequently, for those products that prove to be sufficiently beneficial, if any, we would expect to seek approval potentially as a first-line therapy, but any product candidates we develop, even if approved, may not be approved for first-line therapy, and, prior to any such approvals, we may have to conduct additional clinical trials.

Further, we do not know whether clinical trials will begin as planned, will need to be restructured or will be completed on schedule, or at all. In addition, if we are slow or unable to adapt to changes in existing requirements or the adoption of new requirements or policies governing clinical trials, our development plans

may be impacted. For example, in December 2022, with the passage of FDORA, Congress required sponsors to develop and submit a DAP for each Phase 3 clinical trial or any other "pivotal study" of a new drug or biological product. These plans are meant to encourage the enrollment of more diverse patient populations in late-stage clinical trials of FDA-regulated products. In June 2024, as mandated by FDORA, the FDA issued draft guidance outlining the general requirements for DAPs. Unlike most guidance documents issued by the FDA, the DAP guidance when finalized will have the force of law because FDORA specifically dictates that the form and manner for submission of DAPs are specified in FDA guidance. On January 27, 2025, in response to an Executive Order issued by President Trump on January 21, 2025, on Diversity, Equity and Inclusion programs, the FDA removed this draft guidance from its website. This action raises questions about the applicability of statutory obligations to submit DAPs and the agency's current thinking on best practices for clinical development.

Similarly, the regulatory landscape related to clinical trials in the EU recently evolved. The CTR, which was adopted in April 2014 and repeals the EU Clinical Trials Directive, became applicable on January 31, 2022. While the Clinical Trials Directive required a separate clinical trial application to be submitted in each member state, to both the competent national health authority and an independent ethics committee, the CTR introduces a centralized process and only requires the submission of a single application to all member states concerned. If we are not able to fulfill these new requirements, our ability to conduct clinical trials may be delayed or halted.

Any of these events could prevent us or our collaborators from achieving or maintaining market acceptance of the affected product candidate, if approved, or could substantially increase costs and expenses of development or commercialization, which could delay or prevent us from generating sufficient revenue from the sale of our products and harm our business and results of operations. Significant clinical trial delays also could shorten any periods during which we may have the exclusive right to commercialize our products, allow our competitors to bring products to market before we do or impair our ability to successfully commercialize our products, which would harm our business and results of operations. In addition, many of the factors that cause, or lead to, clinical trial delays may ultimately lead to the denial of regulatory approval of our product candidates.

***If serious adverse events, undesirable side effects, or unexpected characteristics are identified during the development of any product candidates we may develop, we may need to abandon or limit our further clinical development of those product candidates.***

If any product candidates we develop are associated with serious adverse events, or undesirable side effects, or have characteristics that are unexpected, we may need to abandon their development or limit development to certain uses or subpopulations in which the adverse events, undesirable side effects or other characteristics are less prevalent, less severe, or more acceptable from a risk-benefit perspective, any of which would have a material adverse effect on our business, financial condition, results of operations, and prospects. Many product candidates that initially showed promise in early-stage testing for treating cancer or other diseases have later been found to cause side effects that prevented further clinical development of the product candidates or limited their competitiveness in the market. It is impossible to predict when or if any product candidates we may develop will prove safe in humans. There can be no assurance that our PROTAC technology will not cause undesirable side effects.

A potential risk in any protein degradation product is that healthy proteins or proteins not targeted for degradation will be degraded or that the degradation of the targeted protein in itself could cause adverse events, undesirable side effects, or unexpected characteristics. It is possible that healthy proteins or proteins not targeted for degradation could be degraded using our PROTAC technology in any of our ongoing, planned or future clinical studies. There is also the potential risk of delayed adverse events following treatment using our PROTAC technology.

***Positive data from preclinical or early clinical studies of our product candidates are not necessarily predictive of the results of later clinical studies and any future clinical trials of our product candidates. If we cannot replicate the positive data from our preclinical or early clinical studies of our product candidates in our future clinical trials, we will be unable to successfully develop, obtain regulatory approval for and commercialize our product candidates.***

The results of preclinical studies may not be predictive of the results of clinical trials, and the results of early-stage clinical trials may not be predictive of the results of the later-stage clinical trials. In addition, initial success in clinical trials may not be indicative of results obtained when such trials are completed. In particular, the small number of patients in our ongoing early clinical trials may make the results of these trials less predictive of the outcome of later clinical trials. For example, even if successful, the results of the ongoing and planned clinical trials of vepdegestrant, ARV-393 and ARV-102, and the ongoing clinical trials of bavdegalutamide, may not be predictive of the results of any future clinical trials of these product candidates or any of our other product candidates. Moreover, preclinical and clinical data are often susceptible to varying interpretations and analyses, and many companies that have believed their product candidates performed satisfactorily in preclinical studies and clinical trials have nonetheless failed to obtain marketing approval of their products. Our current or future preclinical studies and clinical trials may not ultimately be successful or support further clinical development of any of our product candidates. There is a high failure rate for product candidates proceeding through clinical trials. A number of companies in the pharmaceutical and biotechnology industries have suffered significant setbacks in clinical development even after achieving encouraging results in earlier studies. Any such setbacks in our clinical development could materially harm our business and results of operations.

***Interim top-line and preliminary data from our clinical trials that we announce or publish from time to time may change as more patient data become available and are subject to audit and verification procedures that could result in material changes in the final data.***

From time to time, we have published and may in the future publish interim top-line or preliminary data from our clinical trials. Interim data from clinical trials are subject to the risk that one or more of the clinical outcomes may materially change as patient enrollment continues and more patient data become available. For example, the initial safety, tolerability, pharmacokinetic and efficacy data that we have disclosed in connection with our ongoing clinical trials of vepdegestrant and bavdegalutamide (ARV-110) may not be indicative of the full results of those trials obtained upon completion. Preliminary or top-line data also remain subject to audit and verification procedures that may result in the final data being materially different from the preliminary data we previously published. As a result, interim and preliminary data should be viewed with caution until the final data are available. Adverse differences between preliminary or interim data and final data could significantly harm our reputation and business prospects.

***If we experience delays or difficulties in the enrollment of patients in clinical trials, our receipt of necessary marketing approvals could be delayed or prevented.***

We may not be able to initiate or continue clinical trials for our product candidates if we are unable to locate and enroll a sufficient number of eligible patients to participate in these trials as required by the FDA or similar regulatory authorities outside of the United States. In particular, we are conducting and planning several clinical trials of vepdegestrant, ARV-393 and ARV-102. We cannot predict how difficult it will be to enroll patients for trials in these indications. Therefore, our ability to identify and enroll eligible patients for our clinical trials may be limited or may result in slower enrollment than we anticipate. In addition, some of our competitors have ongoing clinical trials for product candidates that treat the same indications as our product candidates, and patients who would otherwise be eligible for our clinical trials may instead enroll in clinical trials of our competitors' product candidates. Patient enrollment is affected by other factors including:

- the prevalence and severity of the disease under investigation;
- the eligibility criteria for the trial in question;
- the requirements of the trial protocols;
- the perceived risks and benefits of the product candidates under study;
- the efforts to facilitate timely enrollment in clinical trials;
- the availability of competing therapies;

- the patient referral practices of physicians;
- the burden on patients due to inconvenient procedures;
- the ability to monitor patients adequately during and after treatment; and
- the proximity and availability of clinical trial sites for prospective patients.

For example, in April 2020, we announced that, as a result of the COVID-19 pandemic, two trial sites for our ongoing Phase 1/2 clinical trial of bavdegalutamide had publicly announced pauses in patient enrollment for clinical trials, including our trials. In addition, one trial site for our ongoing Phase 1/2 clinical trial of vepdegestrant had a pause in patient enrollment for clinical trials, including our trial. We also experienced a short delay in the enrollment for one cohort of one of our vepdegestrant trials as a result of screening slowdowns attributable to COVID-19. In addition, we may engage in conversations with regulators regarding clinical trial protocols, which could result in delays to our anticipated timing to enroll patients in our studies.

Our inability to enroll a sufficient number of patients for our clinical trials would result in significant delays and could require us to abandon one or more clinical trials altogether. Enrollment delays in our clinical trials may result in increased development costs for our product candidates, which would cause the value of our company to decline and limit our ability to obtain additional financing.

***We may expend our limited resources to pursue a particular product candidate or indication and fail to capitalize on product candidates or indications that may be more profitable or for which there is a greater likelihood of success.***

Because we have limited financial and managerial resources, we focus on research programs and product candidates that we identify for specific indications. As a result, we may forego or delay pursuit of opportunities with other product candidates or for other indications that later prove to have greater commercial potential. For example, though we have since out-licensed luxdegalutamide (ARV-766) to Novartis, in 2023, we announced that we planned to prioritize the initiation of a Phase 3 clinical trial with luxdegalutamide (ARV-766) in mCRPC instead of the previously planned Phase 3 clinical trial for bavdegalutamide. Our resource allocation decisions may cause us to fail to capitalize on viable commercial products or profitable market opportunities. Our spending on current and future research and development programs and product candidates for specific indications may not yield any commercially viable products. If we do not accurately evaluate the commercial potential or target market for a particular product candidate, we may relinquish valuable rights to that product candidate through collaboration, licensing, marketing or other royalty arrangements or similar transactions in cases in which it would have been more advantageous for us to retain sole development and commercialization rights to such product candidate.

***We are developing and plan to continue to develop our product candidates in combination with other drugs. If the FDA or similar regulatory authorities outside of the United States do not approve these other drugs, or revoke their approval of such drugs, or if safety, efficacy, manufacturing or supply issues arise with the drugs we choose to evaluate in combination with our product candidates, we may be unable to obtain approval of or market our products.***

We are currently conducting clinical trials of vepdegestrant, ARV-393, ARV-102 and bavdegalutamide (ARV-110) and intend to conduct other clinical trials for each of vepdegestrant, ARV-393, ARV-102 and potentially other product candidates, in combination with other therapies. We did not develop or obtain marketing approval for, nor do we manufacture or sell, any of the currently approved drugs that we are or may study in combination with vepdegestrant, ARV-393 or ARV-102. If the FDA or similar regulatory authorities outside of the United States revoke their approval of the drug or drugs in combination with which we determine to develop vepdegestrant, ARV-393 or ARV-102, we will not be able to market vepdegestrant, ARV-393 or ARV-102 in combination with such revoked drugs.

If safety or efficacy issues arise with any of these drugs, we could experience significant regulatory delays, and the FDA or similar regulatory authorities outside of the United States may require us to redesign or terminate the applicable clinical trials. If the drugs we use are replaced as the standard of care for the indications we choose for vepdegestrant, ARV-393 or ARV-102, the FDA or similar regulatory authorities outside of the United States may require us to conduct additional clinical trials. In addition, if manufacturing or other issues result in a shortage of supply of the drugs with which we determine to combine with vepdegestrant,

ARV-393, ARV-102, we may not be able to complete clinical development of vepdegestrant, ARV-393 or ARV-102 on our current timeline or at all.

Even if vepdegestrant, ARV-393 or ARV-102 were to receive marketing approval or be commercialized for use in combination with other existing drugs, we would continue to be subject to the risks that the FDA or similar regulatory authorities outside of the United States could revoke approval of the drug used in combination with vepdegestrant, ARV-393 or ARV-102 or that safety, efficacy, manufacturing or supply issues could arise with these existing drugs. Combination therapies are commonly used for the treatment of cancer, and we would be subject to similar risks if we develop any of our other product candidates for use in combination with other drugs or for indications other than cancer. This could result in our own products being removed from the market or being less successful commercially.

***We plan to conduct clinical trials for our product candidates at sites outside the United States, and the FDA may not accept data from trials conducted in such locations.***

We plan to conduct clinical trials of our product candidates outside the United States, including our Phase 1 trials for ARV-102 and ARV-393. Although the FDA may accept data from clinical trials conducted outside the United States, acceptance of these data is subject to conditions imposed by the FDA. For example, the clinical trial must be well designed and conducted and be performed by qualified investigators in accordance with ethical principles. The trial population must also adequately represent the U.S. population, and the data must be applicable to the U.S. population and U.S. medical practice in ways that the FDA deems clinically meaningful. In addition, while these clinical trials are subject to the applicable local laws, FDA acceptance of the data will depend on its determination that the trials also complied with all applicable U.S. laws and regulations. If the FDA does not accept the data from any trial that we conduct outside the United States, it would likely result in the need for additional trials, which would be costly and time-consuming and could delay or permanently halt our development of the applicable product candidates.

In addition, there are risks inherent in conducting clinical trials in multiple jurisdictions, inside and outside of the United States, such as:

- regulatory and administrative requirements of the jurisdiction where the trial is conducted that could burden or limit our ability to conduct our clinical trials;
- foreign exchange rate fluctuations;
- manufacturing, customs, shipment and storage requirements;
- cultural differences in medical practice and clinical research; and
- the risk that the patient populations in such trials are not considered representative as compared to the patient population in the target markets where approval is being sought.

***We may not be successful in our efforts to identify or discover additional potential product candidates.***

A key element of our strategy is to apply our PROTAC Discovery Engine to address a broad array of targets and new therapeutic areas. The therapeutic discovery activities that we are conducting may not be successful in identifying product candidates that are useful in treating cancer or other diseases. Our research programs may initially show promise in identifying potential product candidates, yet fail to yield product candidates for clinical development for a number of reasons, including:

- potential product candidates may, on further study, be shown to have harmful side effects or other characteristics that indicate that they are unlikely to be drugs that will receive marketing approval or achieve market acceptance; or
- potential product candidates may not be effective in treating their targeted diseases.

Research programs to identify new product candidates require substantial technical, financial and human resources. We may choose to focus our efforts and resources on a potential product candidate that ultimately proves to be unsuccessful. If we are unable to identify suitable product candidates for preclinical and clinical development, we will not be able to obtain revenues from sale of products in future periods, which likely would result in significant harm to our financial position and adversely impact our stock price.

***We face substantial competition, which may result in others discovering, developing or commercializing products before or more successfully than we do.***

The biotechnology and pharmaceutical industries are characterized by rapidly advancing technologies, intense competition and a strong emphasis on proprietary products. We face and will continue to face competition from third parties that use protein degradation, antibody therapy, inhibitory nucleic acid, gene editing or gene therapy development platforms and from companies focused on more traditional therapeutic modalities, such as small molecule inhibitors. The competition is likely to come from multiple sources, including major pharmaceutical, specialty pharmaceutical and biotechnology companies, academic institutions, government agencies and public and private research institutions.

For specific information regarding competition to our assets, see "Item 1. Business—Competition" in this Annual Report on Form 10-K.

Many of our current or potential competitors, either alone or with their collaboration partners, have significantly greater financial resources and expertise in research and development, manufacturing, preclinical testing, conducting clinical trials, obtaining regulatory approvals and marketing approved products than we do. These competitors also compete with us in recruiting and retaining qualified scientific and management personnel and establishing clinical trial sites and patient registration for clinical trials, as well as in acquiring technologies complementary to, or necessary for, our programs. Mergers and acquisitions in the pharmaceutical and biotechnology industries may result in even more resources being concentrated among a smaller number of our competitors. Smaller or early-stage companies may also prove to be significant competitors, particularly through collaborative arrangements with large and established companies. These competitors also compete with us in recruiting and retaining qualified scientific and management personnel and establishing clinical trial sites and patient registration for clinical trials, as well as in acquiring technologies complementary to, or necessary for, our programs. Our commercial opportunity could be reduced or eliminated if our competitors develop and commercialize products that are safer, more effective, have fewer or less severe side effects, are more convenient or are less expensive than any products that we may develop. Our competitors also may obtain FDA or other regulatory approval for their products more rapidly than we may obtain approval for ours, which could result in our competitors establishing a strong market position before we are able to enter the market. In addition, our ability to compete may be affected in many cases by insurers or other third-party payors seeking to encourage the use of generic products. There are generic products currently on the market for certain of the indications that we are pursuing, and additional products are expected to become available on a generic basis over the coming years. If our product candidates are approved, we expect that they will be priced at a significant premium over competitive generic products.

**Risks Related to Dependence on Third Parties**

***If our collaboration with Pfizer is not successful, we may not be able to capitalize on the market potential of vepdegestrant.***

In July 2021, we entered into a collaboration agreement with Pfizer, or the Vepdegestrant (ARV-471) Collaboration Agreement, pursuant to which we granted Pfizer worldwide co-exclusive rights to develop and commercialize products containing our proprietary compound ARV-471, or the Licensed Products. Although pursuant to the terms of the Vepdegestrant (ARV-471) Collaboration Agreement, we and Pfizer share equally (50/50) all development costs, including costs for conducting clinical trials, for the Licensed Products, subject to certain exceptions, our control over the amount and timing of resources that Pfizer dedicates to the development or commercialization of the Licensed Products is limited, including with respect to oversight and management of CMOs and CROs. Our ability to generate revenues from the Vepdegestrant (ARV-471) Collaboration Agreement will depend, in part, on Pfizer's ability to successfully perform the functions assigned to it in such agreement. We cannot predict the success of this collaboration with Pfizer, and we cannot guarantee that this collaboration will lead to development or commercialization of the Licensed Products in the most efficient manner or at all.

If this collaboration with Pfizer does not result in the successful development and commercialization of Licensed Products, or if Pfizer terminates the Vepdegestrant (ARV-471) Collaboration Agreement, which it may do for convenience subject to certain notice periods, we may not receive any of the \$1.4 billion in contingent

payments based on specified regulatory and sales-based milestones for the Licensed Products under the Vepdegestrant (ARV-471) Collaboration Agreement.

***We currently depend, and expect to continue to depend, on collaborations, license arrangements, and other strategic alliances with third parties for the research, development, and the potential future commercialization of certain of the product candidates we may develop. If any such collaborations are not successful, we may not be able to capitalize on the market potential of those product candidates.***

We currently have, and anticipate in the future seeking additional, third-party collaborators for the research, development, and potential future commercialization of some of our PROTAC programs. For example, in September 2015 we entered into a research collaboration with Genentech, which we amended and restated in November 2017; in December 2017 we entered into a research collaboration with Pfizer; in July 2021 we entered into a development and commercialization collaboration with Pfizer; and in April 2024 we entered into an out-license agreement with Novartis. Our likely collaborators for any other collaboration arrangements include large and mid-size pharmaceutical companies and biotechnology companies. Any such arrangements with third parties will likely limit our control over the amount and timing of resources that our collaborators dedicate to the development or commercialization of any product candidates we may seek to develop with them. Our ability to generate revenues from these arrangements will depend on our collaborators' abilities to successfully perform the functions assigned to them in these arrangements. We are unable to predict when, if ever, we will enter into any additional strategic collaborations because of the numerous risks and uncertainties associated with establishing them, and we cannot predict the success of any collaboration that we enter into. We may enter into strategic collaborations that we subsequently no longer wish to pursue, and we may not be able to negotiate strategic collaborations on acceptable terms, or at all. At the current time, we cannot predict what form any future strategic collaboration might take, and we are likely to face significant competition in seeking appropriate strategic collaborators, and strategic collaborations can be complicated and time consuming to negotiate and document.

Any collaborations involving our research programs or any product candidates we may develop, including our current collaborations with Pfizer and Genentech and out-license to Novartis pose the following risks to us:

- Collaborators and licensees have significant discretion in determining the efforts and resources that they will apply to these collaborations or licenses. For example, our research collaboration with Pfizer are managed by a joint research committee composed of an equal number of representatives from us and our respective collaborative partners, with the collaborative partner having final decision-making authority. In addition, following our out-license of luxdegalutamide (ARV-766) to Novartis, Novartis is responsible for worldwide clinical development and commercialization of ARV-766 and therefore has full decision-making authority with respect to the luxdegalutamide (ARV-766) program.
- Collaborators or licensees may not pursue development and commercialization of any product candidates we may develop or may elect not to continue or renew development or commercialization programs based on clinical trial results, changes in the collaborator's or licensee's strategic focus or available funding or external factors such as an acquisition or business combination that diverts resources or creates competing priorities.
- Collaborators have broad rights to select any target for protein degradation development on an exclusive basis, even as to us, so long as not excluded by us under the terms of each collaboration and may select targets we are considering but have not taken sufficient action to exclude under the collaboration.
- Collaborators and licensees may delay clinical trials, provide insufficient funding for a clinical trial program, stop a clinical trial or abandon a product candidate, repeat or conduct new clinical trials, or require a new formulation of a product candidate for clinical testing.
- Collaborators and licensees could independently develop, or develop with third parties, products that compete directly or indirectly with our products or product candidates if the collaborators believe that competitive products are more likely to be successfully developed or can be commercialized under terms that are more economically attractive than ours.

- Collaborators with marketing and distribution rights to one or more products may not commit sufficient resources to the marketing and distribution of such product or products.
- Collaborators and licensees may not properly obtain, maintain, enforce, or defend our intellectual property or proprietary rights or may use our proprietary information in such a way that could jeopardize or invalidate our proprietary information or expose us to potential litigation. For example, Pfizer, Genentech and Novartis have the first right to enforce or defend certain intellectual property rights under the applicable collaboration arrangement or license agreement with respect to particular licensed programs, and although we may have the right to assume the enforcement and defense of such intellectual property rights if the collaborator does not, our ability to do so may be compromised by their actions.
- Disputes may arise between the collaborators or licensees and us that result in the delay or termination of the research, development, or commercialization of our products or product candidates or that result in costly litigation or arbitration that diverts management attention and resources.
- We may lose certain valuable rights under circumstances identified in our collaborations and licenses, including if we undergo a change of control.
- Collaborations and licenses may be terminated and, if terminated, may result in a need for additional capital to pursue further development or commercialization of the applicable product candidates. For example, each of Genentech and Pfizer can terminate its agreement with us in its entirety or with respect to a specific target for convenience subject to specified notice periods, in certain cases as short as 60 days, or in connection with a material breach of the agreement by us that remains uncured for a specified period of time. Novartis may terminate its agreement with us upon our material breach or for convenience or upon a safety or regulatory issue, subject to specified notice periods.
- Collaboration or license agreements may not lead to development or commercialization of product candidates in the most efficient manner or at all. If a present or future collaborator or licensee of ours were to be involved in a business combination, the continued pursuit and emphasis on our product development or commercialization program under such collaboration or license could be delayed, diminished, or terminated.

If our collaborations and licenses do not result in the successful development and commercialization of products, or if one of our collaborators or licensees terminates its agreement with us, we may not receive any future research funding or milestone or royalty payments under the collaboration or license, as appropriate. If we do not receive the funding we expect under these agreements, our development of product candidates could be delayed, and we may need additional resources to develop product candidates. In addition, if one of our collaborators or licensees terminates its agreement with us, we may find it more difficult to find a suitable replacement collaborator or licensee or attract new collaborators or licensees, and our development programs may be delayed or the perception of us in the business and financial communities could be adversely affected. All of the risks relating to product development, marketing approval, and commercialization described in this Annual Report on Form 10-K apply to the activities of our collaborators.

***We may seek to establish additional collaborations or out-license the development of our product candidates. If we are not able to establish collaborations or enter into these out-licenses on commercially reasonable terms, we may have to alter our business development plans or product development and commercialization plans.***

To realize the full potential of our PROTAC Discovery Engine and accelerate the development of additional PROTAC programs, we plan to continue to selectively pursue collaborations with leading biopharmaceutical companies with particular experience, including development and commercial expertise and capabilities. We face significant competition in attracting appropriate collaborators to advance the development of any product candidates for which we may seek a collaboration. We also may choose to out-license product candidates at any time. Whether we reach a definitive agreement for a collaboration or out-license will depend, among other things, upon our assessment of the potential collaborator's or licensee's resources and expertise, the terms and conditions of the proposed collaboration or license, and the proposed collaborator's or licensee's evaluation of a number of factors. Those factors may include the design or results of clinical trials, the likelihood of approval by the FDA or other regulatory authorities, the potential market for the subject product candidate,

the costs and complexities of manufacturing and delivering such product candidate to patients, the potential of competing products, the existence of uncertainty with respect to our ownership of technology, which can exist if there is a challenge to such ownership without regard to the merits of the challenge, the terms of any existing collaboration or license agreements, and industry and market conditions generally. The collaborator or licensee may also have the opportunity to collaborate on other product candidates or technologies for similar indications and will have to evaluate whether such a collaboration could be more attractive than one with us.

Collaborations and licenses are complex and time-consuming to negotiate, document and execute. In addition, consolidation among large pharmaceutical companies has reduced the number of potential future collaborators. Our existing collaboration and license agreements limit our ability to enter into future agreements on certain terms with potential collaborators. For example, we have granted exclusive rights to Genentech and Pfizer for the discovery, development and commercialization of PROTAC targeted protein degraders directed to certain protein targets, and during the terms of those agreements, we will be restricted from granting rights to other parties to use our PROTAC technology for those targets. In addition, we granted an exclusive worldwide license for the development, manufacture and commercialization of luxdegalutamide (ARV-766) to Novartis and during the term of the Novartis License Agreement, is restricted from granting rights to other parties related to luxdegalutamide (ARV-766). Any collaboration or license we enter into may limit our ability to enter into future agreements on particular terms or covering similar target indications with other potential collaborators or licensees.

We may not be able to negotiate collaborations or licenses on a timely basis, on acceptable terms or at all. If we are unable to do so, we may have to curtail the development of the product candidate for which we are seeking to collaborate or license, reduce or delay its development program or one or more of our other development programs, delay its potential commercialization or reduce the scope of any sales or marketing activities, or increase our expenditures and undertake development or commercialization activities at our own expense. If we elect to fund development or commercialization activities on our own, we may need to obtain additional capital, which may not be available to us on acceptable terms or at all. If we do not have sufficient funds, we may not be able to further develop our product candidates or bring them to market and generate revenue from product sales, which could have an adverse effect on our business, prospects, financial condition and results of operations.

***We rely and expect to continue to rely on third parties to conduct our clinical trials, and those third parties may not perform satisfactorily, including failing to meet deadlines for the completion of such trials.***

We currently rely and expect to continue to rely on third-party CROs to conduct our ongoing and planned clinical trials. We currently do not plan to independently conduct any clinical trials of vepdegestrant, ARV-393 or ARV-102, and have not independently conducted any clinical trials of our product candidates, including bavdegalutamide, to date. Agreements with these third parties might terminate for a variety of reasons, including a failure to perform by the third parties. If we need to enter into alternative arrangements, that would delay our product development activities.

Our reliance on these third parties for research and development activities reduces our control over these activities but does not relieve us of our responsibilities. For example, we will remain responsible for ensuring that each of our clinical trials is conducted in accordance with the general investigational plan and protocols in the applicable IND. Moreover, the FDA requires compliance with standards, commonly referred to as good clinical practices, or GCPs, for conducting, recording and reporting the results of clinical trials to assure that data and reported results are credible and accurate and that the rights, integrity and confidentiality of trial participants are protected.

Furthermore, these third parties may have relationships with other entities, some of which may be our competitors. If these third parties do not successfully carry out their contractual duties, meet expected deadlines or conduct our clinical trials in accordance with regulatory requirements or our stated protocols, we will not be able to obtain, or may be delayed in obtaining, marketing approvals for our product candidates and will not be able to, or may be delayed in our efforts to, successfully commercialize our product candidates.

***We rely on third-party CMOs for the manufacture and testing of both drug substance and finished drug product for our product candidates for preclinical testing and clinical trials and expect to continue to do so for commercialization. This reliance on third parties may increase the risk that we will not have sufficient quantities of our product candidates or products or such quantities at an acceptable cost or quality, which could delay, prevent or impair our development or commercialization efforts.***

We do not own or operate, and currently have no plans to establish, any manufacturing facilities. We rely on and expect to continue to rely on third-party CMOs for both drug substance and finished drug product as well as the building blocks used to manufacture drug substance and the testing of the same. This reliance on third parties may increase the risk that we will not have sufficient quantities of our product candidates or products or such quantities at an acceptable cost or quality, which could delay, prevent or impair our development or commercialization efforts.

We may be unable to establish agreements with third-party manufacturers or to do so on acceptable terms. Even if we are able to establish agreements with third-party manufacturers, reliance on third-party manufacturers entails additional risks, including:

- reliance on the third party for regulatory, compliance and quality assurance;
- the possible breach of the manufacturing agreement by the third party;
- the possible misappropriation of our proprietary information, including our trade secrets and know-how; and
- the possible termination or nonrenewal of the agreement by the third party at a time that is costly or inconvenient for us.

We have only limited technology transfer agreements in place with respect to our product candidates, and these arrangements do not extend to commercial supply. We acquire many key materials on a purchase order basis. As a result, we do not have long term committed arrangements with respect to our product candidates and other materials. If we receive marketing approval for any of our product candidates, we will need to establish an agreement for commercial manufacture with a third party.

Third-party manufacturers may not be able to comply with current good manufacturing practices, or cGMP, regulations or similar regulatory requirements outside of the United States. Our failure, or the failure of our third-party manufacturers, to comply with applicable regulations could result in sanctions being imposed on us, including clinical holds, fines, injunctions, civil penalties, delays, suspension or withdrawal of approvals, license revocation, seizures or recalls of product candidates or products, operating restrictions and criminal prosecutions, any of which could significantly and adversely affect supplies of our products.

Our product candidates and any products that we may develop may compete with other product candidates and products for access to manufacturing facilities. As a result, we may not obtain access to these facilities on a priority basis or at all. There are a limited number of manufacturers that operate under cGMP regulations and that might be capable of manufacturing for us.

Any performance failure on the part of our existing or future manufacturers could delay clinical development or marketing approval. Some of our manufacturers are based outside of the United States, including the manufacturers of the building blocks for our drug substances which are based in China and India. For example, as a result of the COVID-19 pandemic, in the first quarter of 2020, the production of certain building blocks for the drug substance used in the manufacture of vepdegestrant was delayed at one of our China-based manufacturers. While this production delay did not delay the overall clinical development of our product candidates, other delays in the manufacture of building blocks, drug substance or drug products for our product candidates could arise, which could have a material adverse effect on our clinical development.

If our current contract manufacturers cannot perform as agreed, we may be required to replace such manufacturers. Although we believe that there are several potential alternative manufacturers who could manufacture our product candidates, we may incur added costs and delays in identifying and qualifying any such replacement manufacturer or be unable to reach agreement with any alternative manufacturer.

Our current and anticipated future dependence upon others for the manufacture of our product candidates or products may adversely affect our future profit margins and our ability to commercialize any products that receive marketing approval on a timely and competitive basis.

***Changes in U.S. and international trade policies, particularly with respect to China, may adversely impact our business and operating results.***

The U.S. government has recently made statements and taken certain actions that may lead to potential changes to U.S. and international trade policies, including imposing several rounds of tariffs and export control restrictions affecting certain products manufactured in China. In March 2018, the Trump administration announced the imposition of tariffs on steel and aluminum entering the United States and in June 2018, the Trump administration announced further tariffs targeting goods imported from China. Recently both China and the United States have each imposed tariffs indicating the potential for further trade barriers, including the U.S. Commerce Department adding numerous Chinese entities to its “unverified list,” which requires U.S. exporters to go through more procedures before exporting goods to such entities. It is unknown whether and to what extent new tariffs, export controls, or other new laws or regulations will be adopted, or the effect that any such actions would have on us or our industry.

Further, some of our manufacturers and suppliers are located in China. Trade tensions and conflicts between the United States and China have been escalating in recent years and, as such, we are exposed to the possibility of product supply disruption and increased costs and expenses in the event of changes to the laws, rules, regulations and policies of the governments of the United States or China, or due to geopolitical unrest and unstable economic conditions. Certain Chinese biotechnology companies may become subject to trade restrictions, sanctions, other regulatory requirements or proposed legislation by the U.S. government, which could restrict or even prohibit our ability to work with such entities, thereby potentially disrupting their supply of material to us. For example, in February 2024, U.S. lawmakers called for investigations into and the imposition of possible economic sanctions against Chinese biotechnology companies WuXi AppTec and WuXi Biologics, or collectively WuXi, over alleged ties to the Chinese military. In addition, the recently proposed BIOSECURE Act introduced in the House of Representatives, as well as a substantially similar bill in the Senate, targets certain Chinese biotechnology companies. If these bills become law, or similar laws are passed, they would have the potential to severely restrict the ability of companies to contract with certain Chinese biotechnology companies of concern without losing the ability to contract with, or otherwise received funding from, the U.S. government. Such disruptions could have adverse effects on the development of our product candidates and our business operations.

Any unfavorable government policies on international trade, such as export controls, capital controls or tariffs, may increase the cost of manufacturing our product candidates and platform materials, affect the demand for our drug products (if and once approved), the competitive position of our product candidates, and import or export of raw materials and finished product candidate used in our and our collaborators’ preclinical studies and clinical trials, particularly with respect to any product candidates and materials that we import from China, including pursuant to our manufacturing service arrangements with WuXi. If any new tariffs, export controls, legislation and/or regulations are implemented, or if existing trade agreements are renegotiated or, in particular, if either the U.S. or Chinese government takes retaliatory trade actions due to the recent trade tension, such changes could have an adverse effect on our business, financial condition and results of operations.

**Risks Related to the Commercialization of Our Product Candidates**

***Even if any of our product candidates receives marketing approval, it may fail to achieve the degree of market acceptance by physicians, patients, third-party payors and others in the medical community necessary for commercial success.***

If any of our product candidates receives marketing approval, it may nonetheless fail to gain sufficient market acceptance by physicians, patients, third-party payors and others in the medical community. For example, current cancer treatments, such as chemotherapy and radiation therapy, are well established in the medical community, and doctors may continue to rely on these treatments. If our product candidates do not achieve an adequate level of acceptance, we may not generate significant revenue from product sales and we

may not become profitable. The degree of market acceptance of our product candidates, if approved for commercial sale, will depend on a number of factors, including, but not limited to:

- the efficacy and potential advantages as compared to alternative treatments;
- the prevalence and severity of any side effects of our product candidates, in particular as compared to alternative treatments;
- our ability to offer our products for sale at competitive prices;
- the convenience and ease of administration compared to alternative treatments;
- the willingness of the target patient population to try new therapies and of physicians to prescribe these therapies;
- the strength of marketing, sales and distribution support;
- the availability of third-party coverage and adequate reimbursement;
- the timing of any marketing approval in relation to other product approvals;
- support from patient advocacy groups; and
- any restrictions on the use of our products together with other medications.

***If we are unable to establish sales and marketing capabilities, we may not be successful in commercializing our product candidates if and when they are approved.***

Though we are working to build, we do not currently have a sales or marketing infrastructure and have no experience in the sale, marketing or distribution of biopharmaceutical products. To achieve commercial success for any product for which we obtain marketing approval, we will need to establish sales, marketing and distribution capabilities, either ourselves or through collaboration or other arrangements with third parties.

We currently expect that we would continue to build our own focused, specialized sales, marketing and market access organization to support the commercialization of our product candidates in the United States for which we receive marketing approval and that can be commercialized with such capabilities. There are risks involved with establishing our own sales and marketing capabilities. For example, recruiting and training a sales force is expensive and time-consuming and could delay any product launch. If the commercial launch of a product candidate for which we recruit a sales force and establish marketing capabilities is delayed or does not occur for any reason, we would have prematurely or unnecessarily incurred these commercialization expenses. These efforts may be costly, and our investment would be lost if we cannot retain or reposition our sales and marketing personnel.

Factors that may inhibit our efforts to commercialize our products on our own include:

- our inability to recruit, train and retain adequate numbers of effective, knowledgeable and experienced sales and marketing personnel;
- the inability of such sales personnel to obtain access to physicians or persuade adequate numbers of physicians to prescribe any future products;
- the lack of complementary products to be offered by sales personnel, which may put us at a competitive disadvantage to companies with more extensive product lines; and
- unforeseen costs and expenses associated with creating an independent sales and marketing organization.

If we are unable to establish our own sales and marketing capabilities or enter into arrangements with third parties to perform these services, our revenue from product sales and our profitability, if any, are likely to be lower than if we were to market and sell any products that we develop ourselves. In addition, we may not be successful in entering into arrangements with third parties to market and sell our product candidates or may be unable to do so on terms that are acceptable to us. We likely will have little control over such third parties, and any of these third parties may fail to devote the necessary resources and attention to sell and market our products effectively. If we do not establish sales and marketing capabilities successfully, either on our own or in collaboration with third parties, we will not be successful in commercializing our product candidates.

***Even if we are able to commercialize any product candidates, the products may become subject to unfavorable pricing regulations, third-party reimbursement practices or healthcare reform initiatives, which would harm our business.***

The regulations that govern marketing approvals, pricing, coverage and reimbursement for new drug products vary widely from country to country. Current and future legislation may significantly change the approval requirements in ways that could involve additional costs and cause delays in obtaining approvals. Some countries require approval of the sale price of a drug before it can be marketed. In many countries, the pricing review period begins after marketing or product licensing approval is granted. To obtain reimbursement or pricing approval in some countries, we may be required to conduct a clinical trial that compares the cost-effectiveness of our product candidate to other available therapies. In some foreign markets, prescription pharmaceutical pricing remains subject to continuing governmental control even after initial approval is granted. As a result, we might obtain marketing approval for a product candidate in a particular country, but then be subject to price regulations that delay our commercial launch of the product, possibly for lengthy time periods, and negatively impact the revenues, if any, we are able to generate from the sale of the product in that country. Adverse pricing limitations may hinder our ability to recoup our investment in one or more product candidates, even if our product candidates obtain marketing approval.

Our ability to commercialize any product candidates successfully also will depend in part on the extent to which coverage and adequate reimbursement for these products and related treatments will be available from government healthcare programs, private health insurers and other organizations. Government authorities and third-party payors, such as private health insurers and health maintenance organizations, decide which medications they will pay for and establish reimbursement levels. A primary trend in the U.S. healthcare industry and elsewhere is cost containment. Government authorities and third-party payors have attempted to control costs by limiting coverage and the amount of reimbursement for particular medications. Increasingly, government authorities and third-party payors are requiring that drug companies provide them with predetermined discounts from list prices and are challenging the prices charged for medical products. Coverage and reimbursement may not be available for any product that we commercialize and, even if these are available, the level of reimbursement may not be satisfactory. Reimbursement may affect the demand for, or the price of, any product candidate for which we obtain marketing approval. Obtaining and maintaining adequate reimbursement for our products may be difficult. We may be required to conduct expensive pharmacoeconomic studies to justify coverage and reimbursement or the level of reimbursement relative to other therapies. If coverage and adequate reimbursement are not available or reimbursement is available only to limited levels, we may not be able to successfully commercialize any product candidate for which we obtain marketing approval.

There may be significant delays in obtaining coverage and reimbursement for newly approved drugs, and coverage may be more limited than the purposes for which the FDA or similar regulatory authorities approve the drug outside of the United States. Moreover, eligibility for coverage and reimbursement does not imply that a drug will be paid for in all cases or at a rate that covers our costs, including research, development, intellectual property, manufacture, sale and distribution expenses. Interim reimbursement levels for new drugs, if applicable, may also not be sufficient to cover our costs and may not be made permanent. Reimbursement rates may vary according to the use of the drug and the clinical setting in which it is used, may be based on reimbursement levels already set for lower cost drugs and may be incorporated into existing payments for other services. Net prices for drugs may be reduced by mandatory discounts or rebates required by government healthcare programs or private payors and by any future relaxation of laws that presently restrict imports of drugs from countries where they may be sold at lower prices than in the United States. Third-party payors often rely upon Medicare coverage policy and payment limitations in setting their own reimbursement policies. Our inability to promptly obtain coverage and adequate reimbursement rates from both government-funded and private payors for any approved products that we develop could have a material adverse effect on our operating results, our ability to raise capital needed to commercialize products and our overall financial condition.

***Product liability lawsuits against us could cause us to incur substantial liabilities and to limit commercialization of any products that we may develop.***

We face an inherent risk of product liability exposure related to the testing of our product candidates in human clinical trials and will face an even greater risk if we commercially sell any products that we may develop. If we cannot successfully defend ourselves against claims that our product candidates or products

caused injuries, we will incur substantial liabilities. Regardless of merit or eventual outcome, liability claims may result in:

- decreased demand for any product candidates or products that we may develop;
- termination of clinical trials;
- withdrawal of any marketing approval, recall, restriction on the approval or a "black box" warning or contraindication for an approved drug;
- failure to enroll clinical trial participants or withdrawal of clinical trial participants;
- significant costs to defend the related litigation;
- substantial monetary awards to trial participants or patients;
- loss of revenue;
- injury to our reputation and significant negative media attention;
- reduced resources of our management to pursue our business strategy; and
- the inability to commercialize any products that we may develop.

Although we maintain product liability insurance coverage, it may not be adequate to cover all liabilities that we may incur. We may need to increase product liability insurance coverage as we expand our clinical trials and if we commence commercialization of our product candidates. Insurance coverage is increasingly expensive. We may not be able to maintain insurance coverage at a reasonable cost or in an amount adequate to satisfy any liability that may arise.

#### **Risks Related to Our Intellectual Property**

***If we are unable to obtain and maintain patent protection for our technology and products or if the scope of the patent protection obtained is not sufficiently broad, our competitors could develop and commercialize technology and products similar or identical to ours, and our ability to successfully commercialize our technology and products may be impaired, and we may not be able to compete effectively in our market.***

Our commercial success depends in part on our ability to obtain and maintain patent and other proprietary protection in the United States and other countries with respect to our proprietary technology and products. We seek to protect our proprietary position by filing patent applications in the United States and other jurisdictions related to our novel technologies and product candidates. Any disclosure to or misappropriation by third parties of our confidential proprietary information could enable competitors to quickly duplicate or surpass our technological achievements, thus eroding our competitive position in our market. Moreover, the patent applications we own, co-own or license may fail to result in issued patents in the United States or in other foreign countries.

The patent prosecution process is expensive and time-consuming, and we may not be able to file and prosecute all necessary or desirable patent applications at a reasonable cost or in a timely manner or at all. It is also possible that we will fail to identify patentable aspects of our research and development output before it is too late to obtain patent protection. Moreover, in some circumstances, we do not have the right to control the preparation, filing and prosecution of patent applications, or to maintain the patents, covering technology that we license from third parties. Therefore, these patents and applications may not be prosecuted and enforced in a manner consistent with the best interests of our business.

The patent position of biotechnology and pharmaceutical companies generally is highly uncertain, involves complex legal and factual questions and has, in recent years, been the subject of much litigation. In addition, the laws of foreign countries may not protect our rights to the same extent as the laws of the United States. For example, European patent law restricts the patentability of methods of treatment of the human body more than United States law does. Publications of discoveries in the scientific literature often lag behind the actual discoveries, and patent applications in the United States and other jurisdictions are typically not published until 18 months after filing, or in some cases not at all. Therefore, we cannot know with certainty whether we were the first to make the inventions claimed in our owned, co-owned or licensed patents or

pending patent applications, or that we were the first inventors to file for patent protection of such inventions. As a result, the issuance, scope, validity, enforceability and commercial value of our patent rights are highly uncertain. Our pending and future patent applications may not result in patents being issued which protect our technology or products, in whole or in part, or which effectively prevent others from commercializing competitive technologies and products. Changes in either the patent laws or interpretation of the patent laws in the United States and other countries may diminish the value of our patents or narrow the scope of our patent protection.

Moreover, we may be subject to a third-party preissuance submission of prior art to the United States Patent and Trademark Office, or the USPTO, or in addition to interference proceedings, may become involved in opposition, derivation, reexamination, *inter partes* review, post-grant review or other post-grant proceedings challenging our or our licensors' patent rights or the patent rights of others. An adverse determination in any such submission, proceeding or litigation could reduce the scope of, or invalidate, our patent rights, allow third parties to commercialize our technology or products and compete directly with us, without payment to us, or result in our inability to manufacture or commercialize products without infringing third-party patent rights. In addition, if the breadth or strength of protection provided by our patents and patent applications is threatened, it could dissuade companies from collaborating with us to license, develop or commercialize current or future product candidates.

Our owned, co-owned and licensed patent estate includes patent applications, many of which are at an early stage of prosecution. Even if our owned, co-owned and licensed patent applications issue as patents, they may not issue in a form that will provide us with any meaningful protection, prevent competitors from competing with us or otherwise provide us with any competitive advantage. Our competitors may be able to circumvent our owned, co-owned or licensed patents by developing similar or alternative technologies or products in a non-infringing manner.

The issuance of a patent is not conclusive as to its inventorship, scope, validity or enforceability, and our owned, co-owned and licensed patents may be challenged in the courts or patent offices in the United States and other jurisdictions. Such challenges may result in loss of exclusivity or freedom to operate or in patent claims being narrowed, invalidated or held unenforceable, in whole or in part, which could limit our ability to stop others from using or commercializing similar or identical technology and products, or limit the duration of the patent protection of our technology and products. Given the amount of time required for the development, testing and regulatory review of new product candidates, patents protecting such candidates might expire before or shortly after such candidates are commercialized. As a result, our owned, co-owned and licensed patent portfolio may not provide us with sufficient rights to exclude others from commercializing products similar or identical to ours.

***Changes in patent laws or patent jurisprudence could diminish the value of our patents in general, thereby impairing our ability to protect our product candidates.***

Patent reform legislation could increase the uncertainties and costs surrounding the prosecution of our patent applications and the enforcement or defense of our issued patents. On September 16, 2011, the Leahy-Smith America Invents Act, or the Leahy-Smith Act, was signed into law. The Leahy-Smith Act includes a number of significant changes to United States patent law. These changes include provisions that affect the way patent applications are prosecuted and may also affect patent litigation. The USPTO developed new regulations and procedures to govern administration of the Leahy-Smith Act, and many of the substantive changes to patent law associated with the Leahy-Smith Act, and in particular, the first-inventor-to-file provisions, became effective on March 16, 2013. Accordingly, it is not clear what, if any, impact the Leahy-Smith Act will have on the operation of our business. However, the Leahy-Smith Act and its implementation could increase the uncertainties and costs surrounding the prosecution of our patent applications and the enforcement or defense of our issued patents, all of which could have a material adverse effect on our business and financial condition. Furthermore, for applications in which all claims are entitled to a priority date before March 16, 2013, an interference proceeding can be provoked by a third party or instituted by the USPTO to determine who was the first to invent any of the subject matter covered by the patent claims of our applications.

Additionally, the U.S. Supreme Court has ruled on several patent cases in recent years limiting where a patentee may file a patent infringement suit, narrowing the scope of patent protection available in certain circumstances or weakening the rights of patent owners in certain situations, and there are other open questions under patent law that courts have yet to decisively address. In addition to increasing uncertainty with

regard to our ability to obtain patents in the future, this combination of events has created uncertainty with respect to the value of patents, once obtained.

Depending on decisions by Congress, the federal courts and the USPTO, the laws and regulations governing patents could change in unpredictable ways and could weaken our ability to obtain new patents or to enforce our existing patents and patents that we might obtain in the future. In addition, the European patent system is relatively stringent in the type of amendments that are allowed during prosecution, but the complexity and uncertainty of European patent laws has also increased in recent years. Complying with these laws and regulations could limit our ability to obtain new patents in the future that may be important for our business.

***We may become involved in lawsuits to protect or enforce our patents, the patents of our licensors, or other intellectual property, which could be expensive, time-consuming and unsuccessful.***

Competitors may infringe our issued patents, the patents of our licensors, or other intellectual property. To counter infringement or unauthorized use, we may be required to file infringement claims, which can be expensive, time-consuming and unpredictable. Any claims we assert against perceived infringers could provoke these parties to assert counterclaims against us alleging that we infringe their patents. In addition, in a patent infringement proceeding, a court may decide that a patent of ours or our licensors is invalid or unenforceable, in whole or in part, construe the patent's claims narrowly or refuse to stop the other party from using the technology at issue on the grounds that our patents do not cover the technology in question. An adverse result in any litigation proceeding could put one or more of our patents at risk of being invalidated, held unenforceable or interpreted narrowly. Even if we successfully assert our patents, a court may not award remedies that sufficiently compensate us for our losses.

***We may need to license intellectual property from third parties, and such licenses may not be available or may not be available on commercially reasonable terms or at all.***

A third party may hold intellectual property, including patent rights, that are important or necessary to the development of our products. It may be necessary for us to use the patented or proprietary technology of a third party to commercialize our own technology or products, in which case we would be required to obtain a license from such third party. A license to such intellectual property may not be available or may not be available on commercially reasonable terms, which could have a material adverse effect on our business and financial condition.

The licensing and acquisition of third-party intellectual property rights is a competitive practice, and companies that may be more established, or have greater resources than we do, may also be pursuing strategies to license or acquire third-party intellectual property rights that we may consider necessary or attractive in order to commercialize our product candidates. More established companies may have a competitive advantage over us due to their larger size and cash resources or greater clinical development and commercialization capabilities. We may not be able to successfully complete such negotiations and ultimately acquire the rights to the intellectual property surrounding the additional product candidates that we may seek to acquire.

***Third parties may initiate legal proceedings alleging that we are infringing their intellectual property rights, the outcome of which would be uncertain and could have a material adverse effect on the success of our business.***

Our commercial success depends upon our ability, and the ability of our collaborators, to develop, manufacture, market and sell our product candidates and use our proprietary technologies without infringing the proprietary rights of third parties. There is considerable intellectual property litigation in the biotechnology and pharmaceutical industries, as well as administrative proceedings for challenging patents, including interference, reexamination, and *inter partes* review proceedings before the USPTO and oppositions and other comparable proceedings in foreign jurisdictions.

We may become party to, or threatened with, future adversarial proceedings or litigation regarding intellectual property rights with respect to our products and technology, including interference, derivation, reexamination or *inter partes* review proceedings before the USPTO. Third parties may assert infringement claims against us based on existing patents or patents that may be granted in the future. As the biotechnology

and pharmaceutical industries expand and more patents are issued, the risk increases that our product candidates may give rise to claims of infringement of the patent rights of others. There may be third-party patents of which we are currently unaware with claims to materials, formulations, methods of manufacture or methods for treatment related to the use or manufacture of our product candidates. Because patent applications can take many years to issue, there may be currently pending patent applications which may later result in issued patents that our product candidates may infringe. In addition, third parties may obtain patents in the future and claim that use of our technologies infringes upon these patents.

If we are found by a court of competent jurisdiction to infringe a third party's intellectual property rights, we could be required to obtain a license from such third party to continue developing and marketing our products and technology. However, we may not be able to obtain any required license on commercially reasonable terms or at all. In addition, even if we were able to obtain a license, it could be non-exclusive, thereby giving our competitors access to the same technologies licensed to us. We could be forced, including by court order, to cease commercializing the infringing technology or product. In addition, we could be found liable for monetary damages, including treble damages and attorneys' fees if we are found to have willfully infringed a patent. A finding of infringement could prevent us from commercializing our product candidates or force us to cease some of our business operations, which could materially harm our business. Claims that we have misappropriated the confidential information or trade secrets of third parties could have a similar negative impact on our business.

***If we fail to comply with our obligations in our current and future intellectual property licenses and funding arrangements with third parties, we could lose rights that are important to our business.***

We are party to an amended and restated license agreement with Yale that provides us with the foundational intellectual property rights for our PROTAC targeted protein degradation technology. This license agreement imposes diligence, development and commercialization timelines and milestone payment, royalty, insurance and other obligations on us. If we fail to comply with our obligations, including achieving specified milestone events, Yale may have the right to terminate this license, in which event we might not be able to develop, manufacture or market any product that is covered by the intellectual property we in-license from Yale and may face other penalties. Such an occurrence would materially adversely affect our business prospects. For a variety of purposes, we will likely enter into additional licensing and funding arrangements with third parties that may also impose similar obligations on us.

Termination of any of our current or future in-licenses would reduce or eliminate our rights under these agreements and may result in our having to negotiate new or reinstated agreements with less favorable terms or cause us to lose our rights under these agreements, including our rights to important intellectual property or technology. Any of the foregoing could prevent us from commercializing our other product candidates, which could have a material adverse effect on our operating results and overall financial condition.

In addition to the above risks, intellectual property rights that we license in the future may include sublicenses under intellectual property owned by third parties, in some cases through multiple tiers. The actions of our licensors may therefore affect our rights to use our sublicensed intellectual property, even if we are in compliance with all of the obligations under our license agreements. Should our licensors or any of the upstream licensors fail to comply with their obligations under the agreements pursuant to which they obtain the rights that are sublicensed to us, or should such agreements be terminated or amended, our ability to develop and commercialize our product candidates may be materially harmed.

Further, we do not have the right to control the prosecution, maintenance and enforcement of all of our licensed and sublicensed intellectual property, and even when we do have such rights, we may require the cooperation of our licensors and upstream licensors, which may not be forthcoming. For example, under the Yale license, any patent applications and issued patents under the agreement remain the property of Yale, and Yale has the right to choose patent counsel. Our business could be adversely affected if we or our licensors are unable to prosecute, maintain and enforce our licensed and sublicensed intellectual property effectively.

***We may be subject to claims by third parties asserting that our employees, consultants, contractors or we have misappropriated their intellectual property, or claiming ownership of what we regard as our own intellectual property.***

We employ individuals who were previously employed at universities as well as other biotechnology or pharmaceutical companies, including our competitors or potential competitors. We have received confidential and proprietary information from collaborators, prospective licensees and other third parties. Although we try to ensure that our employees do not use the proprietary information or know-how of others in their work for us, we may be subject to claims that these employees or we have used or disclosed intellectual property, including trade secrets or other proprietary information, of any such employee's former employer. We may also be subject to claims that former employers or other third parties have an ownership interest in our patents. Litigation may be necessary to defend against these claims. We may not be successful in defending these claims, and if we fail in defending any such claims, in addition to paying monetary damages, we may lose valuable intellectual property rights, such as exclusive ownership of, or right to use, valuable intellectual property. Even if we are successful, litigation could result in substantial cost and reputational loss and be a distraction to our management and other employees.

In addition, while it is our policy to require our employees, consultants and contractors who may be involved in the development of intellectual property to execute agreements assigning such intellectual property to us, we may be unsuccessful in executing such an agreement with each party who in fact develops intellectual property that we regard as our own. Such assignment agreements may not be self-executing or may be breached, and we may be forced to bring claims against third parties, or defend claims they may bring against us, to determine the ownership of what we regard as our intellectual property.

***Intellectual property litigation could cause us to spend substantial resources and distract our personnel from their normal responsibilities.***

Even if resolved in our favor, litigation or other legal proceedings relating to intellectual property claims may cause us to incur significant expenses, and could distract our technical and management personnel from their normal responsibilities. In addition, there could be public announcements of the results of hearings, motions or other interim proceedings or developments and if securities analysts or investors perceive these results to be negative, it could have a substantial adverse effect on the price of our common stock. Such litigation or proceedings could substantially increase our operating losses and reduce the resources available for development activities or any future sales, marketing or distribution activities. We may not have sufficient financial or other resources to conduct such litigation or proceedings adequately. Some of our competitors may be able to sustain the costs of such litigation or proceedings more effectively than we can because of their greater financial resources. Uncertainties resulting from the initiation and continuation of patent litigation or other proceedings could compromise our ability to compete in the marketplace.

***Obtaining and maintaining our patent protection depends on compliance with various procedural, documentary, fee payment and other requirements imposed by governmental patent offices, and our patent protection could be reduced or eliminated for non-compliance with these requirements.***

Periodic maintenance fees on any issued patent are due to be paid to the USPTO and patent offices in foreign countries in several stages over the lifetime of the patent. The USPTO and patent offices in foreign countries require compliance with a number of procedural, documentary, fee payment and other requirements during the patent application process. While an inadvertent lapse can in many cases be cured by payment of a late fee or by other means in accordance with the applicable rules, there are situations in which noncompliance can result in abandonment or lapse of the patent or patent application, resulting in partial or complete loss of a patent or patent rights in the relevant jurisdiction. Non-compliance events that could result in abandonment or lapse of a patent or patent application include, but are not limited to, failure to respond to official actions within prescribed time limits, non-payment of fees and failure to properly legalize and submit formal documents. In such an event, our competitors might be able to enter the market, which would have a material adverse effect on our business.

***If we are unable to protect the confidentiality of our trade secrets, our business and competitive position would be harmed.***

In addition to seeking patents for some of our technology and product candidates, we also rely on trade secrets, including unpatented know-how, technology and other proprietary information, to maintain our competitive position. We seek to protect these trade secrets, in part, by entering into non-disclosure and confidentiality agreements with parties who have access to them, such as our employees, corporate collaborators, outside scientific collaborators, contract manufacturers, consultants, advisors and other third parties. We also enter into confidentiality and invention or patent assignment agreements with our employees and consultants. Despite these efforts, any of these parties may breach the agreements and disclose our proprietary information, including our trade secrets, and we may not be able to obtain adequate remedies for such breaches. Enforcing a claim that a party illegally disclosed or misappropriated a trade secret is difficult, expensive and time-consuming, and the outcome is unpredictable. In addition, some courts inside and outside of the United States are less willing or unwilling to protect trade secrets. If any of our trade secrets were to be lawfully obtained or independently developed by a competitor, we would have no right to prevent them, or those to whom they communicate it, from using that technology or information to compete with us. If any of our trade secrets were to be disclosed to or independently developed by a competitor, our competitive position would be harmed.

***If we are not able to obtain patent term extensions in the United States under the Hatch-Waxman Act and in foreign countries under similar legislation, thereby potentially extending the term of our marketing exclusivity for our product candidates, our business may be impaired.***

Depending upon the timing, duration and specifics of FDA marketing approval of our product candidates, one of the U.S. patents covering each of such product candidates or the use thereof may be eligible for a patent term extension under the Drug Price Competition and Patent Term Restoration Act of 1984, or Hatch-Waxman Act. The period of extension may be up to five years beyond the expiration date of a patent but cannot extend the remaining term of a patent beyond a total of 14 years from the date of product approval. The Hatch-Waxman Act allows a maximum of one patent to be extended per FDA-approved product. Similar patent term extension also may be available in certain foreign countries upon regulatory approval of our product candidates. Nevertheless, we may not be granted patent term extension either in the United States or in any foreign country because of, for example, failing to apply within applicable deadlines, failing to apply prior to expiration of relevant patents or otherwise failing to satisfy applicable requirements. Moreover, the term of extension, as well as the scope of patent protection during any such extension, afforded by the governmental authority could be less than we request.

If we are unable to obtain patent term extension or restoration, or the term of any such extension is less than we request, the period during which we will have the right to exclusively market our product may be shortened and our competitors may obtain approval of competing products following our patent expiration sooner, and our revenue could be reduced, possibly materially.

***We only have limited geographical protection with respect to certain patents and we may not be able to protect our intellectual property rights throughout the world.***

Filing, prosecuting and defending patents covering our product candidates in all countries throughout the world would be prohibitively expensive, and our intellectual property rights in some countries outside the United States can be less extensive than those in the United States. In-licensing patents covering our product candidates in all countries throughout the world may similarly be prohibitively expensive, if such opportunities are available at all. And in-licensing or filing, prosecuting and defending patents even in only those jurisdictions in which we develop or commercialize our product candidates may be prohibitively expensive or impractical. Competitors may use our and our licensors' technologies in jurisdictions where we have not obtained patent protection or licensed patents to develop their own products and, further, may export otherwise infringing products to territories where we and our licensors have patent protection, but enforcement is not as strong as that in the United States or the European Union. These products may compete with our product candidates, and our or our licensors' patents or other intellectual property rights may not be effective or sufficient to prevent them from competing.

In addition, we may decide to abandon national and regional patent applications while they are still pending. The grant proceeding of each national or regional patent is an independent proceeding which may

lead to situations in which applications may be rejected by the relevant patent office, while substantively similar applications are granted by others. For example, relative to other countries, China has a heightened detailed description requirement for patentability. Furthermore, generic drug manufacturers or other competitors may challenge the scope, validity or enforceability of our or our licensors' patents, requiring us or our licensors to engage in complex, lengthy and costly litigation or other proceedings. Generic drug manufacturers may develop, seek approval for and launch generic versions of our products. It is also quite common that depending on the country, the scope of patent protection may vary for the same product candidate or technology.

The laws of some jurisdictions do not protect intellectual property rights to the same extent as the laws or regulations in the United States and the European Union, and many companies have encountered significant difficulties in protecting and defending proprietary rights in such jurisdictions. Moreover, the legal systems of certain countries, particularly certain developing countries, do not favor the enforcement of patents, trade secrets or other forms of intellectual property, which could make it difficult for us to prevent competitors in some jurisdictions from marketing competing products in violation of our proprietary rights generally.

Proceedings to enforce our patent rights in foreign jurisdictions, whether or not successful, are likely to result in substantial costs and divert our efforts and attention from other aspects of our business, and additionally could put our or our licensors' patents at risk of being invalidated or interpreted narrowly, could increase the risk of our or our licensors' patent applications not issuing, or could provoke third parties to assert claims against us. We may not prevail in any lawsuits that we initiate, while damages or other remedies may be awarded to the adverse party, which may be commercially significant. If we prevail, damages or other remedies awarded to us, if any, may not be commercially meaningful. Accordingly, our efforts to enforce our intellectual property rights around the world may be inadequate to obtain a significant commercial advantage from the intellectual property that we develop or license. Furthermore, while we intend to protect our intellectual property rights in our expected significant markets, we cannot ensure that we will be able to initiate or maintain similar efforts in all jurisdictions in which we may wish to market our product candidates. Accordingly, our efforts to protect our intellectual property rights in such countries may be inadequate, which may have an adverse effect on our ability to successfully commercialize our product candidates in all of our expected significant foreign markets. If we or our licensors encounter difficulties in protecting, or are otherwise precluded from effectively protecting, the intellectual property rights important for our business in such jurisdictions, the value of these rights may be diminished and we may face additional competition in those jurisdictions.

In some jurisdictions, compulsory licensing laws compel patent owners to grant licenses to third parties. In addition, some countries limit the enforceability of patents against government agencies or government contractors. In these countries, the patent owner may have limited remedies, which could materially diminish the value of such patent. If we or any of our licensors are forced to grant a license to third parties under patents relevant to our business, or if we or our licensors are prevented from enforcing patent rights against third parties, our competitive position may be substantially impaired in such jurisdictions.

**Risks Related to Regulatory Approval and Marketing of Our Product Candidates, Our Industry and Other Legal and Compliance Matters**

***The regulatory approval process of the FDA is lengthy, time-consuming and inherently unpredictable, and if we are ultimately unable to obtain marketing approval for our product candidates, our business will be substantially harmed.***

The time required to obtain approval by the FDA is unpredictable but typically takes many years following the commencement of clinical trials and depends upon numerous factors, including the substantial discretion of the regulatory authorities. In addition, approval policies, regulations or the type and amount of clinical data necessary to gain approval may change during the course of a product candidate's clinical development and may vary among jurisdictions. We have not obtained marketing approval for any product candidate to date and it is possible that none of our existing product candidates, or any product candidates we may seek to develop in the future, will ever obtain marketing approval.

Our product candidates could fail to receive marketing approval for many reasons, including the following:

- the FDA may disagree with the design or implementation of our clinical trials;
- we may be unable to demonstrate to the satisfaction of the FDA that a product candidate is safe and effective for its proposed indication;
- results of clinical trials may not meet the level of statistical significance required by the FDA for approval;
- we may be unable to demonstrate that a product candidate's clinical and other benefits outweigh its safety risks;
- the FDA may disagree with our interpretation of data from preclinical studies or clinical trials;
- data collected from clinical trials of our product candidates may not be sufficient to support the submission of a New Drug Application, or NDA, to the FDA or other submission or to obtain marketing approval in the United States;
- the FDA may find deficiencies with or fail to approve the manufacturing processes or facilities of third-party manufacturers with which we contract for clinical and commercial supplies; and
- the approval policies or regulations of the FDA may significantly change in a manner rendering our clinical data insufficient for approval.

The lengthy approval process as well as the unpredictability of future clinical trial results may result in our failing to obtain regulatory approval to market any of our product candidates, which would significantly harm our business, results of operations and prospects. The FDA has substantial discretion in the approval process, and determining when or whether regulatory approval will be obtained for any of our product candidates. Even if we believe the data collected from clinical trials of our product candidates are promising, such data may not be sufficient to support approval by the FDA.

In addition, even if we were to obtain approval, regulatory authorities may approve any of our product candidates for fewer or more limited indications than we request, may not approve the price we intend to charge for our products, may grant approval contingent on the performance of costly post-marketing clinical trials, or may approve a product candidate with a label that does not include the labeling claims necessary or desirable for the successful commercialization of that product candidate. Any of the foregoing scenarios could materially harm the commercial prospects for our product candidates.

***Even if we complete the necessary preclinical studies and clinical trials, the marketing approval process is expensive, time-consuming and uncertain and may prevent us from obtaining approvals for the commercialization of any or all of our product candidates. If we are not able to obtain, or if there are delays in obtaining, required regulatory approvals, we will not be able to commercialize our product candidates, and our ability to generate revenue will be materially impaired.***

Our product candidates and the activities associated with their development and commercialization, including their design, testing, manufacture, safety, efficacy, recordkeeping, labeling, storage, approval, advertising, promotion, sale and distribution, export and import are subject to comprehensive regulation by the FDA and other regulatory agencies in the United States and by the EMA and similar regulatory authorities outside of the United States. Failure to obtain marketing approval for a product candidate will prevent us from commercializing the product candidate. We have not submitted an application for or received marketing approval for any of our product candidates in the United States or in any other jurisdiction.

As a company, we do not have experience in filing and supporting the applications necessary to gain marketing approvals and expect to rely on third-party clinical research organizations or other third-party consultants or vendors to assist us in this process. Securing marketing approval requires the submission of extensive preclinical and clinical data and supporting information to regulatory authorities for each therapeutic indication to establish the product candidate's safety and efficacy. Securing marketing approval also requires the submission of information about the product manufacturing process to, and inspection of manufacturing facilities by, the regulatory authorities. Our product candidates may not be effective, may be only moderately effective or may prove to have undesirable or unintended side effects, toxicities or other characteristics that may

preclude our obtaining marketing approval or prevent or limit commercial use. New oncology drugs frequently are indicated only for patient populations that have not responded to an existing therapy or have relapsed.

The process of obtaining marketing approvals, both in the United States and in other jurisdictions, is expensive, may take many years, if approval is obtained at all, and can vary substantially based upon a variety of factors, including the type, complexity and novelty of the product candidates involved. Changes in marketing approval policies during the development period, changes in or the enactment of additional statutes or regulations, or changes in regulatory review for each submitted product application, may increase costs or cause delays in the approval or rejection of an application. Regulatory authorities have substantial discretion in the approval process and may refuse to accept any application or may decide that our data is insufficient for approval and require additional preclinical, clinical or other studies. In addition, varying interpretations of the data obtained from preclinical and clinical testing could delay, limit or prevent marketing approval of a product candidate. Any marketing approval we ultimately obtain may be limited or subject to restrictions or post-approval commitments that render the approved product not commercially viable.

Moreover, principal investigators for our clinical trials may serve as scientific advisors or consultants to us and receive compensation in connection with such services. Under certain circumstances, we may be required to report some of these relationships to the FDA or comparable foreign regulatory authorities. The FDA or a comparable foreign regulatory authority may conclude that a financial relationship between us and a principal investigator has created a conflict of interest or otherwise affected interpretation of the study. The FDA or comparable foreign regulatory authority may therefore question the integrity of the data generated at the applicable clinical trial site and the utility of the clinical trial itself may be jeopardized. This could result in a delay in approval, or rejection, of our marketing applications by the FDA or comparable foreign regulatory authority, as the case may be, and may ultimately lead to the denial of marketing approval of one or more of our product candidates.

Further, under the Pediatric Research Equity Act, or PREA, an NDA, or supplement to an NDA for certain drugs and biological products must contain data to assess the safety and effectiveness of the drug or biological product in all relevant pediatric subpopulations and to support dosing and administration for each pediatric subpopulation for which the product is safe and effective, unless the sponsor receives a deferral or waiver from the FDA. A deferral may be granted for several reasons, including a finding that the product or therapeutic candidate is ready for approval for use in adults before pediatric trials are complete or that additional safety or effectiveness data needs to be collected before the pediatric trials begin. The applicable legislation in the EU also requires sponsors to either conduct clinical trials in a pediatric population in accordance with a Pediatric Investigation Plan approved by the Pediatric Committee of the EMA or to obtain a waiver or deferral from the conduct of these studies by this Pediatric Committee. For any of our product candidates for which we are seeking regulatory approval in the U.S. or the European Union, we cannot guarantee that we will be able to obtain a waiver or alternatively complete any required studies and other requirements in a timely manner, or at all, which could result in associated reputational harm and subject us to enforcement action.

In addition, we could be adversely affected by several significant administrative law cases decided by the U.S. Supreme Court in 2024. In *Loper Bright Enterprises v. Raimondo*, for example, the court overruled *Chevron U.S.A., Inc. v. Natural Resources Defense Council, Inc.*, which for 40 years required federal courts to defer to permissible agency interpretations of statutes that are silent or ambiguous on a particular topic. The U.S. Supreme Court stripped federal agencies of this presumptive deference and held that courts must exercise their independent judgment when deciding whether an agency such as the FDA acted within its statutory authority under the Administrative Procedure Act, or the APA. Additionally, in *Corner Post, Inc. v. Board of Governors of the Federal Reserve System*, the court held that actions to challenge a federal regulation under the APA can be initiated within six years of the date of injury to the plaintiff, rather than the date the rule is finalized. The decision appears to give prospective plaintiffs a personal statute of limitations to challenge longstanding agency regulations. Another decision, *Securities and Exchange Commission v. Jarkesy*, overturned regulatory agencies' ability to impose civil penalties in administrative proceedings. These decisions could introduce additional uncertainty into the regulatory process and may result in additional legal challenges to actions taken by federal regulatory agencies, including the FDA and the Centers for Medicare & Medicaid Services, or the CMS, that we rely on. In addition to potential changes to regulations as a result of legal challenges, these decisions may result in increased regulatory uncertainty and delays and other impacts, any of which could adversely impact our business and operations.

Finally, our ability to develop and market new drug products may be impacted by litigation challenging the FDA's approval of another company's drug product. In April 2023, the U.S. District Court for the Northern District of Texas invalidated the approval by the FDA of mifepristone, a drug product which was originally approved in 2000 and whose distribution is governed by various measures adopted under a REMS. The Court of Appeals for the Fifth Circuit declined to order the removal of mifepristone from the market but did hold that plaintiffs were likely to prevail in their claim that changes allowing for expanded access of mifepristone, which the FDA authorized in 2016 and 2021, were arbitrary and capricious. In June 2024, the Supreme Court reversed that decision after unanimously finding that the plaintiffs (anti-abortion doctors and organizations) did not have standing to bring this legal action against the FDA. On October 11, 2024, the Attorneys General of three states (Missouri, Idaho and Kansas) filed an amended complaint in the district court in Texas challenging FDA's actions. On January 16, 2025, the district court agreed to allow these states to file an amended complaint and continue to pursue this challenge. Depending on the outcome of this litigation, our ability to develop new drug product candidates and to maintain approval of existing drug products could be delayed, undermined or subject to protracted litigation.

Finally, with the change in presidential administrations in 2025, there is substantial uncertainty as to how, if at all, the new administration will seek to modify or revise the requirements and policies of the FDA and other regulatory agencies with jurisdiction over our product candidates. The impending uncertainty could present new challenges or potential opportunities as we navigate the clinical development and approval process for our product candidates.

If we experience delays in obtaining approval or if we fail to obtain approval of our product candidates, the commercial prospects for our product candidates may be harmed and our ability to generate revenues will be materially impaired.

***Failure to obtain marketing approval in foreign jurisdictions would prevent our product candidates from being marketed outside of the United States and may limit our ability to generate revenue from product sales.***

In order to market and sell our products in the European Union and in other jurisdictions outside of the United States, we, and any collaborators, must obtain separate marketing approvals and comply with numerous and varying regulatory requirements. The approval procedure varies among countries and can involve additional testing. The time required to obtain approval may differ substantially from that required to obtain FDA approval. The marketing approval process outside the United States generally includes all of the risks associated with obtaining FDA approval. We, and any collaborators, may not obtain approvals from regulatory authorities outside the United States on a timely basis, if at all. Approval by the FDA does not ensure approval by regulatory authorities in other countries or jurisdictions, and approval by one regulatory authority outside the United States does not ensure approval by regulatory authorities in other countries or jurisdictions or by the FDA.

In many countries outside the United States, a product candidate must also be approved for reimbursement before it can be sold in that country. In some cases, the price that we intend to charge for our products, if approved, is also subject to approval. Obtaining non-U.S. regulatory approvals and compliance with non-U.S. regulatory requirements could result in significant delays, difficulties and costs for us and any collaborators and could delay or prevent the introduction of our product candidates in certain countries. In addition, if we or any collaborators fail to obtain the non-U.S. approvals required to market our product candidates outside the United States or if we or any collaborators fail to comply with applicable non-U.S. regulatory requirements, our target market will be reduced and our ability to realize the full market potential of our product candidates will be harmed and our business, financial condition, results of operations and prospects may be adversely affected.

In addition, the United Kingdom is no longer part of the European Single Market and EU Customs Union. As of January 1, 2021, the Medicines and Healthcare products Regulatory Agency, or the MHRA, became responsible for supervising medicines and medical devices in Great Britain, comprising England, Scotland and Wales under domestic law, whereas under the terms of the Northern Ireland Protocol, Northern Ireland is currently subject to EU rules. The United Kingdom and EU have however agreed to the Windsor Framework which fundamentally changes the existing system under the Northern Ireland Protocol, including with respect to the regulation of medicinal products in the United Kingdom. From January 1, 2025 on, the

changes introduced by the Windsor Framework will see the MHRA be responsible for approving all medicinal products destined for the United Kingdom market (i.e., Great Britain and Northern Ireland), and the EMA will no longer have any role in approving medicinal products destined for Northern Ireland.

As of January 1, 2025, a new international recognition procedure, or IRP, will apply, which intends to facilitate approval of pharmaceutical products in the UK. The IRP is open to applicants that have already received an authorization for the same product from one of the MHRA's specified Reference Regulators, or RRs. The RRs notably include EMA and regulators in the EU/European Economic Area, or EEA, member states for approvals in the EU centralized procedure and mutual recognition procedure as well as the FDA (for product approvals granted in the U.S.). However, the concrete functioning of the IRP is currently unclear. Any delay in obtaining, or an inability to obtain, any marketing approvals, as a result of Brexit or otherwise, may force us or our collaborators to restrict or delay efforts to seek regulatory approval in the UK for our product candidates, which could significantly and materially harm our business.

In addition, foreign regulatory authorities may change their approval policies and new regulations may be enacted. For instance, the EU pharmaceutical legislation is currently undergoing a complete review process, in the context of the Pharmaceutical Strategy for Europe initiative, launched by the European Commission in November 2020. The European Commission's proposal for revision of several legislative instruments related to medicinal products (potentially reducing the duration of regulatory data protection, revising the eligibility for expedited pathways, etc.) was published on April 26, 2023 and the European Parliament requested several amendments in April 2024. The proposed revisions remain to be agreed and adopted by the European Parliament and European Council and the proposals may therefore be substantially revised before adoption, which is not anticipated before early 2026. The revisions may however have a significant impact on the pharmaceutical industry and our business in the long term.

We expect that we will be subject to additional risks in commercializing any of our product candidates that receive marketing approval outside the United States, including tariffs, trade barriers and regulatory requirements; economic weakness, including inflation, or political instability in particular foreign economies and markets; compliance with tax, employment, immigration and labor laws for employees living or traveling outside of the United States; foreign currency fluctuations, which could result in increased operating expenses and reduced revenue, and other obligations incident to doing business in another country; and workforce uncertainty in countries where labor unrest is more common than in the United States.

***Government shut downs, or other disruptions to the FDA, the SEC, department of health and human services, and other government agencies or departments, including as a result of inadequate funding or other decisions impacting these agencies' operations, could hinder their ability to hire and retain key leadership and other personnel, or otherwise prevent new products and services from being developed or commercialized in a timely manner or prevent those agencies from performing normal business functions on which the operation of our business may rely, which could negatively impact our business.***

The ability of the FDA to review and approve new products can be affected by a variety of factors, including government budget and funding levels, layoffs, ability to hire and retain key personnel and accept the payment of user fees, and statutory, regulatory and policy changes. Average review times at the agency have fluctuated in recent years as a result. Disruptions at the FDA and other agencies may also slow the time necessary for new product candidates to be reviewed and/or approved by necessary government agencies, which would adversely affect our business. In addition, government funding of the SEC and other government agencies on which our operations may rely, including those that fund research and development activities, is subject to the political process, which is inherently fluid and unpredictable.

Disruptions at the FDA, EMA and other agencies may also slow the time necessary for new drugs to be reviewed and/or approved by necessary government agencies, which would adversely affect our business. For example, in recent years, including in 2018 and 2019, the U.S. government shut down several times and certain regulatory agencies, such as the FDA and the SEC, had to furlough critical employees and stop critical activities. In addition, disruptions may result also events similar to the COVID-19 pandemic. During the COVID-19 pandemic, a number of companies announced receipt of complete response letters due to the FDA's inability to complete required inspections for their applications. In the event of a similar public health emergency in the future, the FDA may not be able to continue its current pace and review timelines could be extended.

Regulatory authorities outside the United States facing similar circumstances may adopt similar restrictions or other policy measures in response to a similar public health emergency and may also experience delays in their regulatory activities.

***We may seek certain designations for our product candidates, including Breakthrough Therapy, Fast Track and Priority Review designations in the United States, but we might not receive such designations, and even if we do, such designations may not lead to a faster development or regulatory review or approval process.***

We may seek certain designations for one or more of our product candidates that could expedite review and approval by the FDA. A Breakthrough Therapy product is defined as a product that is intended, alone or in combination with one or more other products, to treat a serious condition, and preliminary clinical evidence indicates that the product may demonstrate substantial improvement over existing therapies on one or more clinically significant endpoints, such as substantial treatment effects observed early in clinical development. For products that have been designated as Breakthrough Therapies, interaction and communication between the FDA and the sponsor of the trial can help to identify the most efficient path for clinical development while minimizing the number of patients placed in ineffective control regimens.

The FDA may also designate a product for Fast Track review if it is intended, whether alone or in combination with one or more other products, for the treatment of a serious or life-threatening disease or condition, and it demonstrates the potential to address unmet medical needs for such a disease or condition. In the first quarter of 2024, the FDA granted Fast Track designation for the investigation of vepdegestrant for monotherapy in the treatment of adults with ER+/HER- locally advanced or metastatic breast cancer previously treated with endocrine based therapy. For Fast Track products, sponsors may have greater interactions with the FDA and the FDA may initiate review of sections of a Fast Track product's application before the application is complete. This rolling review may be available if the FDA determines, after preliminary evaluation of clinical data submitted by the sponsor, that a Fast Track product may be effective.

We may also seek a priority review designation for one or more of our product candidates. If the FDA determines that a product candidate offers major advances in treatment or provides a treatment where no adequate therapy exists, the FDA may designate the product candidate for priority review. A priority review designation means that the goal for the FDA to review an application is six months, rather than the standard review period of ten months.

These designations are within the discretion of the FDA. Accordingly, even if we believe that one of our product candidates meets the criteria for these designations, the FDA may disagree and instead determine not to make such designation. Further, even if we receive a designation, as we have with the investigation of vepdegestrant for monotherapy in the treatment of adults with ER+/HER- locally advanced or metastatic breast cancer previously treated with endocrine based therapy, the receipt of such designation for a product candidate may not result in a faster development or regulatory review or approval process compared to products considered for approval under conventional FDA procedures and does not assure ultimate approval by the FDA. In addition, even if one or more of our product candidates qualifies for these designations, the FDA may later decide that the product candidates no longer meet the conditions for qualification or decide that the time period for FDA review or approval will not be shortened.

***Even if we obtain regulatory approval for a product candidate, our products will remain subject to regulatory oversight.***

Even if we obtain any regulatory approval for our product candidates, they will be subject to ongoing regulatory requirements for manufacturing, labeling, packaging, storing, advertising, promoting, sampling, record-keeping and submitting safety and other post-market information. Any regulatory approvals that we receive for our product candidates also may be subject to a Risk Evaluation and Mitigation Strategy, or REMS, limitations on the approved indicated uses for which the product may be marketed or to the conditions of approval or contain requirements for potentially costly post-marketing testing, including post-marketing clinical trials, and surveillance to monitor the quality, safety and efficacy of the product. For example, the holder of an approved NDA is obligated to monitor and report adverse events and any failure of a product to meet the specifications in the NDA. FDA guidance advises that patients treated with some types of gene therapy undergo

follow-up observations for potential adverse events for as long as 15 years. The holder of an approved NDA also must submit new or supplemental applications and obtain FDA approval for certain changes to the approved product, product labeling or manufacturing process. Advertising and promotional materials must comply with FDA rules and are subject to FDA review, in addition to other potentially applicable federal and state laws.

In addition, product manufacturers and their facilities are subject to payment of user fees and continual review and periodic inspections by the FDA and other regulatory authorities for compliance with cGMP requirements and adherence to commitments made in the NDA or foreign marketing application. If we, or a regulatory authority, discover previously unknown problems with a product, such as adverse events of unanticipated severity or frequency, or problems with the facility where the product is manufactured or such regulatory authority disagrees with the promotion, marketing or labeling of that product, the regulatory authority may impose restrictions relative to that product, the manufacturing facility or us, including requiring recall or withdrawal of the product from the market or suspension of manufacturing.

If we fail to comply with applicable regulatory requirements following approval of any of our product candidates, a regulatory authority may:

- issue a warning letter asserting that we are in violation of the law;
- seek an injunction or impose administrative, civil or criminal penalties or monetary fines;
- suspend or withdraw regulatory approval;
- suspend any ongoing clinical trials;
- refuse to approve a pending NDA or comparable foreign marketing application, or any supplements thereto, submitted by us or our collaboration partners;
- restrict the marketing or manufacturing of the product;
- seize or detain the product or otherwise require the withdrawal of the product from the market;
- refuse to permit the import or export of products; or
- refuse to allow us to enter into supply contracts, including government contracts.

Any government investigation of alleged violations of law could require us to expend significant time and resources in response and could generate negative publicity. The occurrence of any event or penalty described above may inhibit our ability to commercialize our product candidates and adversely affect our business, financial condition, results of operations and prospects.

In addition, FDA policies, and those of equivalent foreign regulatory agencies, may change and additional government regulations may be enacted that could prevent, limit or delay regulatory approval of our product candidates. We cannot predict the likelihood, nature or extent of government regulation that may arise from future legislation or administrative action, either in the U.S. or abroad. If we are slow or unable to adapt to changes in existing requirements or the adoption of new requirements or policies, or if we are not able to maintain regulatory compliance, we may lose any marketing approval that we may have obtained and we may not achieve or sustain profitability, which would harm our business, financial condition, results of operations and prospects.

***The FDA, EMA and other regulatory authorities actively enforce the laws and regulations prohibiting the promotion of off-label uses.***

We must also comply with requirements concerning advertising and promotion for any of our product candidates for which we obtain marketing approval. The FDA and comparable foreign regulatory authorities may also impose requirements for costly surveillance to monitor the safety or efficacy of an approved drug. Thus, we will not be able to promote any products we develop for indications or uses for which they are not approved. The FDA and other U.S. or foreign agencies, including the DOJ, closely regulate and monitor the post-approval marketing and promotion of drugs to ensure that they are manufactured, marketed and distributed only for the

approved indications and in accordance with the provisions of the approved labeling. The FDA imposes stringent restrictions on manufacturers' communications regarding off-label use, and if we, or our collaborators communicate about any of our product candidates for which we, or they, receive marketing approval in a way that regulators assert goes beyond their approved indications, we, or they, may be subject to warnings or enforcement action for off-label marketing. Alleged violations of the FDCA or other statutes, including the False Claims Act, or the FCA, relating to the promotion and advertising of prescription drugs may lead to investigations or allegations of violations of federal and state health care fraud and abuse laws and state consumer protection laws.

We will need to carefully navigate the FDA's various regulations, guidance and policies, along with recently enacted legislation, to ensure compliance with restrictions governing promotion of our products. In September 2021, the FDA published final regulations which describe the types of evidence that the agency will consider in determining the intended use of a drug or biologic. Moreover, with passage of the Pre-Approval Information Exchange Act in December 2022, sponsors of products that have not been approved may proactively communicate to payors certain information about products in development to help expedite patient access upon product approval. In addition, in October 2023, the FDA published draft guidance outlining the agency's non-binding policies governing the distribution of scientific information on unapproved uses to healthcare providers. This draft guidance calls for such communications to be truthful, non-misleading, factual, and unbiased and include all information necessary for healthcare providers to interpret the strengths and weaknesses and validity and utility of the information about the unapproved use. This guidance was finalized in January 2025.

Violations of the Federal Food, Drug, and Cosmetic Act, or the FDCA, and other statutes, including the False Claims Act, relating to the promotion and advertising of prescription products may lead to investigations and enforcement actions alleging violations of federal and state health care fraud and abuse laws, as well as state consumer protection laws. Failure to comply with regulatory requirements, may yield various results, including:

- restrictions on such products, manufacturers or manufacturing processes;
- restrictions or warnings on the labeling or marketing of a product;
- restrictions on product distribution or use of a product;
- requirements to conduct post-marketing studies or clinical trials;
- warning letters or untitled letters;
- withdrawal of the products from the market;
- refusal to approve pending applications or supplements to approved applications that we submit;
- recall of products;
- fines, restitution or disgorgement of profits or revenues;
- suspension or withdrawal of marketing approvals;
- refusal to permit the import or export of our products;
- product seizure or detention;
- injunctions or the imposition of civil or criminal penalties;
- damage to relationships with any potential collaborators;
- unfavorable press coverage and damage to our reputation; or
- litigation involving patients using our products.

Similar restrictions apply to the approval of our products in the European Union. The holder of the marketing authorization is required to comply with a range of requirements applicable to the manufacturing, marketing, promotion and sale of medicinal products.

If we are found to have promoted such off-label uses, we may become subject to significant liability. The U.S. federal government has levied large civil and criminal fines against companies for alleged improper promotion of off-label use and has enjoined several companies from engaging in off-label promotion. The FDA has also requested that companies enter into consent decrees or permanent injunctions under which specified promotional conduct is changed or curtailed. If we cannot successfully manage the promotion of our product candidates, if approved, we could become subject to significant liability, which would materially adversely affect our business and financial condition.

***Our relationships with health care providers, physicians and third-party payors will be subject to applicable anti-kickback, fraud and abuse and other health care laws and regulations, which could expose us to civil, criminal and administrative sanctions, contractual damages, reputational harm and diminished future profits and earnings.***

Health care providers, physicians and third-party payors will play a primary role in the recommendation and prescription of any drugs for which we obtain marketing approval. Our future arrangements with third-party payors, health care providers and physicians may expose us to broadly applicable state and federal fraud and abuse and other health care laws and regulations that may constrain the business or financial arrangements and relationships through which we market, sell and distribute any drugs for which we obtain marketing approval. These include the following:

- *Anti-Kickback Statute*, which prohibits, among other things, persons and entities from knowingly and willfully soliciting, offering, paying, or receiving remuneration, directly or indirectly, in cash or in kind, to induce or reward either the referral of an individual for, or the purchasing, ordering, leasing, arranging for, or recommending the purchasing, ordering, or leasing of, any good or service for which payment may be made, in whole or in part, under a federal health care program such as Medicare or Medicaid;
- *False Claims Act* - the federal civil and criminal false claims laws, including the civil False Claims Act, and Civil Monetary Penalties Law, which prohibit individuals or entities from, among other things, knowingly presenting, or causing to be presented, to the federal government, false or fraudulent claims for payment or knowingly making, using or causing to made or used a false record or statement material to a false or fraudulent claim or to avoid, decrease or conceal an obligation to pay money to the federal government, or knowingly concealing or knowingly and improperly avoiding or decreasing an obligation to pay money to the federal government;
- *HIPAA* - the federal Health Insurance Portability and Accountability Act of 1996, or HIPAA, which created additional federal criminal statutes that prohibit, among other things, executing a scheme to defraud any health care benefit program or making false statements relating to health care matters, and apply regardless of the payor (e.g., public or private);
- *HIPAA and HITECH* - HIPAA, as amended by the Health Information Technology for Economic and Clinical Health Act, or HITECH, and their implementing regulations, which impose obligations on HIPAA covered entities and their business associates, including mandatory contractual terms and required implementation of administrative, physical and technical safeguards to maintain the privacy and security of individually identifiable health information;
- *Transparency Requirements* - the federal physician transparency requirements known as the Physician Payments Sunshine Act, under the Patient Protection and Affordable Care Act, as amended by the Health Care Education Reconciliation Act, or the ACA, which requires manufacturers of drugs, medical devices, biological and medical supplies covered by Medicare, Medicaid, or State Children's Health Insurance Program to report annually to the CMS within the United States Department of Health and Human Services, information related to payments and other transfers of value made by that entity to physicians, other healthcare providers and teaching hospitals, as well as ownership and investment interests held by physicians and their immediate family members; and

- *Analogous State, Local and Foreign Laws* - analogous state, local and foreign fraud and abuse laws and regulations, such as state anti-kickback and false claims laws, which may be broader than similar federal laws, can apply to claims involving health care items or services regardless of payor, and are enforced by many different federal and state agencies as well as through private actions.

Some state laws require pharmaceutical companies to comply with the pharmaceutical industry's voluntary compliance guidelines and the relevant compliance guidance promulgated by the federal government and require drug manufacturers to report information related to payments and other transfers of value to physicians and other health care providers or marketing expenditures. State and foreign laws also govern the privacy and security of health information in some circumstances, many of which differ from each other in significant ways and often are not pre-empted by HIPAA, thus complicating compliance efforts.

Efforts to ensure that our business arrangements with third parties will comply with applicable health care laws and regulations will involve substantial costs. It is possible that governmental authorities will conclude that our business practices may not comply with current or future statutes, regulations or case law involving applicable fraud and abuse or other health care laws and regulations. If our operations are found to be in violation of any of these laws or any other governmental regulations that may apply to us, we may be subject to significant civil, criminal and/or administrative penalties, damages, fines, individual imprisonment, disgorgement, exclusion from government funded health care programs, such as Medicare and Medicaid, contractual damages, reputational harm, administrative burdens, diminished profits and future earnings, additional reporting obligations and oversight if we become subject to a corporate integrity agreement or similar agreement to resolve allegations of non-compliance with these laws and the curtailment or restructuring of our operations. If any of the physicians or other health care providers or entities with whom we expect to do business is found to be not in compliance with applicable laws, they may be subject to criminal, civil or administrative sanctions, including exclusions from government funded health care programs.

The provision of benefits or advantages to physicians to induce or encourage the prescription, recommendation, endorsement, purchase, supply, order or use of medicinal products is also prohibited in the European Union. The provision of benefits or advantages to physicians is governed by the national anti-bribery laws of European Union Member States. In addition, payments made to physicians in certain European Union Member States must be publicly disclosed. Moreover, agreements with physicians often must be the subject of prior notification and approval by the physician's employer, his or her competent professional organization and/or the regulatory authorities of the individual European Union Member States. These requirements are provided in the national laws, industry codes or professional codes of conduct, applicable in the European Union Member States. Failure to comply with these requirements could result in reputational risk, public reprimands, administrative penalties, fines or imprisonment.

***If the FDA or comparable foreign regulatory authorities approve generic versions of any of our future drug products that receive marketing approval through the NDA pathway, or such authorities do not grant such future products appropriate periods of data exclusivity before approving generic versions of our products, our sales could be adversely affected.***

Once an NDA is approved, the product covered thereby becomes a "reference-listed drug" in the FDA's publication, "Approved Drug Products with Therapeutic Equivalence Evaluations," commonly known as the Orange Book. Manufacturers may seek approval of generic versions of reference-listed drugs through submission of abbreviated new drug applications, or ANDAs, in the United States. In support of an ANDA, a generic manufacturer need not conduct clinical trials to assess safety and efficacy. Rather, the applicant generally must show that its product has the same active ingredient(s), dosage form, strength, route of administration and conditions of use or labeling as the reference-listed drug and that the generic version is bioequivalent to the reference-listed drug, meaning it is absorbed in the body at the same rate and to the same extent. Generic products may be significantly less costly to bring to market than the reference-listed drug and companies that produce generic products are generally able to offer them at lower prices. Thus, following the introduction of a generic drug, a significant percentage of the sales of any branded product or reference-listed drug is typically lost to the generic product.

The FDA may not approve an ANDA for a generic product until any applicable period of non-patent exclusivity for the reference-listed drug has expired. The FDCA provides a period of five years of non-patent exclusivity for a new drug containing a new chemical entity, or NCE. For the purposes of this provision, an NCE

is a drug that contains an active moiety that has previously been approved by the FDA in any other NDA. This interpretation was confirmed with enactment of the Ensuring Innovation Act in April 2021. An active moiety is the molecule or ion responsible for the physiological or pharmacological action of the drug substance. Specifically, in cases where such exclusivity has been granted, an ANDA may not be submitted to the FDA until the expiration of five years unless the submission is accompanied by a Paragraph IV certification that a patent covering the reference-listed drug is either invalid or will not be infringed by the generic product, in which case the applicant may submit its application four years following approval of the reference-listed drug. The FDCA also provides for a period of three years of exclusivity if the NDA includes reports of one or more new clinical trials, other than bioavailability or bioequivalence studies, that were conducted by or for the applicant and are essential to the approval of the application.

Generic drug manufacturers may seek to launch generic products following the expiration of any applicable exclusivity period we obtain if our product candidates are approved, even if we still have patent protection for such product candidates. Competition that any such product candidates of ours may face from generic versions of such products could materially and adversely impact our future revenue, profitability and cash flows and substantially limit our ability to obtain a return on the investments we may make in those product candidates.

***Compliance with global privacy and data security requirements could result in additional costs and liabilities to us or inhibit our ability to collect and process data globally, and the failure to comply with such requirements could subject us to significant fines and penalties, which may have a material adverse effect on our business, financial condition or results of operations.***

We are subject to international data privacy and protection laws and regulations that apply to our collection, transmission, storage and use of personally identifiable information. The legislative and regulatory landscape for privacy and data protection continues to evolve in jurisdictions worldwide, and there has been an increasing focus on privacy and data protection issues with the potential to affect our business. Failure to comply with any of these laws and regulations could result in enforcement action against us, including fines, claims for damages by affected individuals, damage to our reputation and loss of goodwill, any of which could have a material adverse effect on our business, financial condition, results of operations or prospects.

There are numerous U.S. federal and state laws and regulations related to the privacy and security of personal information, including HIPAA. Determining whether protected health information has been handled in compliance with applicable privacy standards and our contractual obligations can be complex and may be subject to changing interpretation. These obligations may be applicable to some or all of our business activities now or in the future.

If we are unable to properly protect the privacy and security of protected health information, we could be found to have breached our contracts. Further, if we fail to comply with applicable privacy laws, we could face civil and criminal penalties. HHS enforcement activity can result in financial liability and reputational harm, and responses to such enforcement activity can consume significant internal resources. In addition, state attorneys general are authorized to bring civil actions seeking either injunctions or damages in response to violations that threaten the privacy of state residents. We cannot be sure how these regulations will be interpreted, enforced or applied to our operations. In addition to the risks associated with enforcement activities and potential contractual liabilities, our ongoing efforts to comply with evolving laws and regulations at the federal and state level may be costly and require ongoing modifications to our policies, procedures and systems.

In 2018, California passed into law the California Consumer Privacy Act, or the CCPA, which took effect on January 1, 2020 and imposed many requirements on businesses that process the personal information of California residents. Many of the CCPA's requirements are similar to those found in the General Data Protection Regulation, or the GDPR, including requiring businesses to provide notice to data subjects regarding the information collected about them and how such information is used and shared, and providing data subjects the right to request access to such personal information and, in certain cases, request the erasure of such personal information. In November 2020, California voters passed a ballot initiative for the California Privacy Rights Act, or the CPRA, which went into effect on January 1, 2023 and significantly expanded the CCPA to incorporate additional GDPR-like provisions including requiring that the use, retention, and sharing of personal information of California residents be reasonably necessary and proportionate to the purposes of collection or processing, granting additional protections for sensitive personal information, and requiring greater disclosures related to

notice to residents regarding retention of information. The provisions in the CPRA may apply to some of our business activities.

In addition to California, at least eighteen other states have passed comprehensive privacy laws similar to the CCPA and CPRA. These laws are either in effect or will go into effect sometime before the end of 2026. Like the CCPA and CPRA, these laws create obligations related to the processing of personal information, as well as special obligations for the processing of "sensitive" data, which includes health data in some cases. Some of the provisions of these laws may apply to our business activities. There are also states that are strongly considering or have already passed comprehensive privacy laws during the 2024 legislative sessions that will go into effect in 2025 and beyond. Other states will be considering similar laws in the future, and Congress has also been debating passing a federal privacy law. There are also states that are specifically regulating health information that may affect our business. For example, Washington passed the My Health My Data Act in 2023 which specifically regulated health information that is not otherwise regulated by the HIPAA rules, and the law also has a private right of action, which further increases the relevant compliance risk. Connecticut and Nevada have also passed similar laws regulating consumer health data, and more states are considering such legislation in 2024. These laws may impact our business activities, including our identification of research subjects, relationships with business partners and ultimately the marketing and distribution of our products.

Plaintiffs' lawyers are also increasingly using privacy-related statutes at both the state and federal level to bring lawsuits against companies for their data-related practices. In particular, there have been a significant number of cases filed against companies for their use of pixels and other web trackers. These cases often allege violations of the California Invasion of Privacy Act and other state laws regulating wiretapping, as well as the federal Video Privacy Protection Act.

Similar to the laws in the U.S., there are significant privacy and data security laws that apply in Europe and other countries. The collection, use, disclosure, transfer, or other processing of personal data, including personal health data, regarding individuals who are located in EEA, and the processing of personal data that takes place in the EEA, is regulated by the GDPR, which went into effect in May 2018 and which imposes obligations on companies that operate in our industry with respect to the processing of personal data and the cross-border transfer of such data. If our or our partners' or service providers' privacy or data security measures fail to comply with the GDPR requirements, we may be subject to litigation, regulatory investigations, enforcement notices requiring us to change the way we use personal data and/or fines of up to 20 million Euros or up to 4% of the total worldwide annual turnover of the preceding financial year, whichever is higher, as well as compensation claims by affected individuals, negative publicity, reputational harm and a potential loss of business and goodwill.

The GDPR places restrictions on the cross-border transfer of personal data from the EU to countries that have not been found by the EU to offer adequate data protection legislation, such as the U.S. There are ongoing concerns about the ability of companies to transfer personal data from the EU to other countries. In July 2020, the Court of Justice of the European Union, or the CJEU, invalidated the EU-U.S. Privacy Shield, one of the mechanisms used to legitimize the transfer of personal data from the EEA to the U.S. The CJEU decision also drew into question the long-term viability of an alternative means of data transfer, the standard contractual clauses, for transfers of personal data from the EEA to the U.S. While we were not self-certified under the Privacy Shield, this CJEU decision may lead to increased scrutiny on data transfers from the EEA to the U.S. generally and increase our costs of compliance with data privacy legislation as well as our costs of negotiating appropriate privacy and security agreements with our vendors and business partners.

As a response to the CJEU decision, former President Biden signed an executive order to implement the EU-U.S. Data Privacy Framework, which would serve as a replacement to the EU-U.S. Privacy Shield. The EU initiated the process to adopt an adequacy decision for the EU-U.S. Data Privacy Framework in December 2022. It is unclear if and when the framework will be finalized and whether it will be challenged in court. The uncertainty around this issue may further impact our business operations in the EU.

Following the withdrawal of the UK from the EU, the UK Data Protection Act 2018 applies to the processing of personal data that takes place in the UK and includes parallel obligations to those set forth by GDPR. In relation to data transfers, both the UK and the EU have determined, through separate "adequacy" decisions, that data transfers between the two jurisdictions are in compliance with the UK Data Protection Act

and the GDPR, respectively. Any changes or updates to these adequacy decisions have the potential to impact our business.

Beyond GDPR, there are privacy and data security laws in a growing number of countries around the world. While many loosely follow GDPR as a model, other laws contain different or conflicting provisions. These laws will impact our ability to conduct our business activities, including both our clinical trials and the sale and distribution of commercial products, through increased compliance costs, costs associated with contracting and potential enforcement actions.

While we continue to address the implications of the recent changes to data privacy regulations, data privacy remains an evolving landscape at both the domestic and international level, with new regulations coming into effect and continued legal challenges, and our efforts to comply with the evolving data protection rules may be unsuccessful. It is possible that these laws may be interpreted and applied in a manner that is inconsistent with our practices. We must devote significant resources to understanding and complying with this changing landscape. Failure to comply with laws regarding data protection would expose us to risk of enforcement actions taken by data protection authorities in the EEA and elsewhere and carries with it the potential for significant penalties if we are found to be non-compliant. Similarly, failure to comply with federal and state laws in the U.S. regarding privacy and security of personal information could expose us to penalties under such laws. Any such failure to comply with data protection and privacy laws could result in government-imposed fines or orders requiring that we change our practices, claims for damages or other liabilities, regulatory investigations and enforcement action, litigation and significant costs for remediation, any of which could adversely affect our business. Even if we are not determined to have violated these laws, government investigations into these issues typically require the expenditure of significant resources and generate negative publicity, which could harm our business, financial condition, results of operations or prospects.

***Current and future legislation may increase the difficulty and cost for us and any collaborators to obtain marketing approval of and commercialize our product candidates and affect the prices we, or they, may obtain.***

In the United States and some foreign jurisdictions, there have been a number of legislative and regulatory changes and proposed changes regarding the healthcare system that could prevent or delay marketing approval of our product candidates, restrict or regulate post-approval activities and affect our ability to profitably sell any product candidates for which we obtain marketing approval. The pharmaceutical industry has been a particular focus of these efforts and has been significantly affected by legislative initiatives. Current laws, as well as other healthcare reform measures that may be adopted in the future, may result in more rigorous coverage criteria and in additional downward pressure on the price that we receive for any FDA approved product.

In the United States, the Medicare Prescription Drug, Improvement, and Modernization Act of 2003, or the MMA, changed the way Medicare covers and pays for pharmaceutical products. The legislation expanded Medicare coverage for prescription drugs purchased through a pharmacy by the elderly and disabled and introduced a new reimbursement methodology based on average sales prices for physician-administered drugs. In addition, this statute provides authority for limiting the number of drugs that will be covered in any therapeutic class, subject to certain exceptions. Cost reduction initiatives and other provisions of this statute could decrease the coverage and price that we receive for any approved products. While the MMA applies only to drug benefits for Medicare beneficiaries, private payors often follow Medicare coverage policy and payment limitations in setting their own reimbursement rates. Therefore, any reduction in reimbursement that results from the MMA may result in a similar reduction in payments from private payors. In March 2010, former President Obama signed into law the Patient Protection and Affordable Care Act, as amended by the Health Care and Education Affordability Reconciliation Act, or collectively the ACA.

In addition, other legislative changes have been proposed and adopted since the ACA was enacted. These changes include, the Budget Control Act of 2011, which, among other things, led to aggregate reductions to Medicare payments to providers of up to 2% per fiscal year, which will remain in effect through 2031. Under current legislation, the actual reductions in Medicare payments may vary up to 4%. The Consolidated Appropriations Act, which was signed into law by former President Biden in December 2022, made several changes to sequestration of the Medicare program. Section 1001 of the Consolidated Appropriations Act delays the 4% Statutory Pay-As-You-Go Act of 2010 (PAYGO) sequester for two years, through the end of calendar

year 2024. Triggered by enactment of the American Rescue Plan Act of 2021, the 4% cut to the Medicare program would have taken effect in January 2023. The Consolidated Appropriations Act's health care offset title includes Section 4163, which extends the 2% Budget Control Act of 2011 Medicare sequester for six months into fiscal year 2032 and lowers the payment reduction percentages in fiscal years 2030 and 2031.

Since enactment of the ACA, there have been and continue to be, numerous legal challenges and Congressional actions to repeal and replace provisions of the law. For example, with enactment of the Tax Cuts for Jobs Act, or TCJA, in 2017, Congress repealed the "individual mandate." The repeal of this provision, which requires most Americans to carry a minimal level of health insurance, became effective in 2019. Further, on December 14, 2018, a U.S. District Court judge in the Northern District of Texas ruled that the individual mandate portion of the ACA is an essential and inseparable feature of the ACA and therefore because the mandate was repealed as part of the TCJA, the remaining provisions of the ACA are invalid as well. The U.S. Supreme Court heard this case on November 10, 2020 and on June 17, 2021, dismissed this action without specifically ruling on the constitutionality of the ACA. Litigation and legislation over the ACA are likely to continue, with unpredictable and uncertain results.

In the EU, on December 13, 2021, Regulation No 2021/2282 on Health Technology Assessment, or HTA, amending Directive 2011/24/EU, was adopted. While the Regulation entered into force in January 2022, it only began to apply in January 2025 and it has a phased implementation depending on the concerned products. The Regulation intends to boost cooperation among EU member states in assessing health technologies, including new medicinal products as well as certain high-risk medical devices, and provide the basis for cooperation at the EU level for joint clinical assessments in these areas. It permits EU member states to use common HTA tools, methodologies, and procedures across the EU, working together in four main areas, including joint clinical assessment of the innovative health technologies with the highest potential impact for patients, joint scientific consultations whereby developers can seek advice from HTA authorities, identification of emerging health technologies to identify promising technologies early, and continuing voluntary cooperation in other areas. Individual EU member states will continue to be responsible for assessing non-clinical (e.g., economic, social, ethical) aspects of health technology, and making decisions on pricing and reimbursement.

We expect that these healthcare reforms, as well as other healthcare reform measures that may be adopted in the future, may result in additional reductions in Medicare and other healthcare funding, more rigorous coverage criteria, new payment methodologies and additional downward pressure on the price that we receive for any approved product and/or the level of reimbursement physicians receive for administering any approved product we might bring to market. Reductions in reimbursement levels may negatively impact the prices we receive or the frequency with which our products are prescribed or administered. Any reduction in reimbursement from Medicare or other government programs may result in a similar reduction in payments from private payors. Accordingly, such reforms, if enacted, could have an adverse effect on anticipated revenue from product candidates that we may successfully develop and for which we may obtain marketing approval and may affect our overall financial condition and ability to develop or commercialize product candidates.

***The prices of prescription pharmaceuticals in the United States and foreign jurisdictions are subject to considerable legislative and executive actions and could impact the prices we obtain for our drug products, if and when approved.***

The prices of prescription pharmaceuticals have also been the subject of considerable discussion in the United States. There have been several recent U.S. congressional inquiries, as well as proposed and enacted state and federal legislation designed to, among other things, bring more transparency to pharmaceutical pricing, review the relationship between pricing and manufacturer patient programs, and reduce the costs of pharmaceuticals under Medicare and Medicaid. In 2020, President Trump issued several executive orders intended to lower the costs of prescription products and certain provisions in these orders have been incorporated into regulations. These regulations include an interim final rule implementing a most favored nation model for prices that would tie Medicare Part B payments for certain physician-administered pharmaceuticals to the lowest price paid in other economically advanced countries, effective January 1, 2021. That rule, however, has been subject to a nationwide preliminary injunction and, on December 29, 2021, CMS issued a final rule to rescind it. With issuance of this rule, CMS stated that it will explore all options to incorporate value into payments for Medicare Part B pharmaceuticals and improve beneficiaries' access to evidence-based care.

In addition, in October 2020, HHS and the FDA published a final rule allowing states and other entities to develop a Section 804 Importation Program to import certain prescription products from Canada into the United States. That regulation was challenged in a lawsuit by the Pharmaceutical Research and Manufacturers of America, or PhRMA, but the case was dismissed by a federal district court in February 2023 after the court found that PhRMA did not have standing to sue HHS. Seven states (Colorado, Florida, Maine, New Hampshire, New Mexico, Texas and Vermont) have passed laws allowing for the importation of drugs from Canada. North Dakota and Virginia have passed legislation establishing workgroups to examine the impact of a state importation program. As of October 2024, five states (Colorado, Florida, Maine, New Hampshire and New Mexico) had submitted Section 804 Importation Program proposals to the FDA. Vermont has submitted a concept letter to the HHS. On January 5, 2024, the FDA approved Florida's plan for Canadian drug importation. That state now has authority to import certain drugs from Canada for a period of two years once certain conditions are met. Florida will first need to submit a pre-import request for each drug selected for importation, which must be approved by the FDA. The state will also need to relabel the drugs and perform quality testing of the products to meet FDA standards.

Further, HHS finalized a regulation removing safe harbor protection for price reductions from pharmaceutical manufacturers to plan sponsors under Part D, either directly or through pharmacy benefit managers, unless the price reduction is required by law. The final rule would also eliminate the current safe harbor for Medicare drug rebates and create new safe harbors for beneficiary point-of-sale discounts and pharmacy benefit manager service fees. It originally was set to go into effect on January 1, 2022, but with passage of the Inflation Reduction Act of 2022, or IRA, has been delayed by Congress to January 1, 2032.

On August 16, 2022, the IRA was signed into law by former President Biden. The new legislation has implications for Medicare Part D, which is a program available to individuals who are entitled to Medicare Part A or enrolled in Medicare Part B to give them the option of enrolling in a plan providing outpatient prescription drug coverage. Among other things, the IRA requires manufacturers of certain drugs to engage in price negotiations with Medicare (beginning in 2026), with prices that can be negotiated subject to a cap; imposes rebates under Medicare Part B and Medicare Part D to penalize price increases that outpace inflation (first due in 2023); and replaces the Part D coverage gap discount program with a new discounting program (beginning in 2025). The IRA permits the Secretary of HHS to implement many of these provisions through guidance, as opposed to regulation, for the initial years.

Specifically, with respect to price negotiations, Congress authorized Medicare to negotiate lower prices for certain costly single-source drug and biologic products that do not have competing generics or biosimilars and are reimbursed under Medicare Part B and Part D. CMS may negotiate prices for ten high-cost drugs paid for by Medicare Part D starting in 2026, followed by 15 additional Part D drugs in 2027, 15 additional Part B or Part D drugs in 2028, and 20 additional Part B or Part D drugs in 2029 and beyond. This provision applies to drug products that have been approved for at least 9 years and biologics that have been licensed for 13 years, but it does not apply to drugs and biologics that have been approved for a single rare disease or condition. Nonetheless, since CMS may establish a maximum price for these products in price negotiations, we would be fully at risk of government action if our products are the subject of Medicare price negotiations. Moreover, given the risk that could be the case, these provisions of the IRA may also further heighten the risk that we would not be able to achieve the expected return on our drug products or full value of our patents protecting our products if prices are set after such products have been on the market for nine years.

The first cycle of negotiations for the Medicare Drug Price Negotiation Program commenced in the summer of 2023. On August 15, 2024, HHS published the results of the first Medicare drug price negotiations for ten selected drugs that treat a range of conditions, including diabetes, chronic kidney disease, and rheumatoid arthritis. The prices of these ten drugs will become effective January 1, 2026. On January 17, 2025, CMS announced the selection of 15 additional drugs covered by Part D for the second cycle of negotiations. This second cycle of negotiations with participating drug companies will occur during 2025, and any negotiated prices for this second set of drugs will be effective starting January 1, 2027.

Further, the legislation subjects drug manufacturers to civil monetary penalties and a potential excise tax for failing to comply with the legislation by offering a price that is not equal to or less than the negotiated "maximum fair price" under the law or for taking price increases that exceed inflation. The legislation also requires manufacturers to pay rebates for drugs in Medicare Part D whose price increases exceed inflation. The

new law also caps Medicare beneficiaries' out-of-pocket drug costs at an estimated \$4,000 a year in 2024 and, thereafter beginning in 2025, at \$2,000 a year.

On June 6, 2023, Merck & Co. filed a lawsuit against HHS and CMS asserting that, among other things, the IRA's Drug Price Negotiation Program for Medicare constitutes an uncompensated taking in violation of the Fifth Amendment of the Constitution. Subsequently, a number of other parties, including the U.S. Chamber of Commerce, Bristol Myers Squibb Company, the PhRMA, Astellas Pharma Inc., Novo Nordisk Inc., Janssen Pharmaceuticals, Inc., Novartis AG, AstraZeneca plc and C.H. Boehringer Sohn AG & Co. KG, also filed lawsuits in various courts with similar constitutional claims against HHS and CMS. HHS has generally won the substantive disputes in these cases, and various federal district court judges have expressed skepticism regarding the merits of the legal arguments being pursued by the pharmaceutical industry. Certain of these cases are now on appeal and, on October 30, 2024, the Court of Appeals for the Third Circuit heard oral argument in three of these cases. We expect that litigation involving these and other provisions of the IRA will continue, with unpredictable and uncertain results.

At the state level, individual states are increasingly aggressive in passing legislation and implementing regulations designed to control pharmaceutical and biological product pricing, including price or patient reimbursement constraints, discounts, restrictions on certain product access and marketing cost disclosure and transparency measures, and, in some cases, designed to encourage importation from other countries and bulk purchasing. In addition, health care organizations and individual hospitals are increasingly using bidding procedures to determine what pharmaceutical products and which suppliers will be included in their prescription drug and other health care programs. These measures could reduce the ultimate demand for our products, once approved, or put pressure on our product pricing. We expect that additional state and federal healthcare reform measures will be adopted in the future, any of which could limit the amounts that federal and state governments will pay for healthcare products and services, which could result in reduced demand for our product candidates or additional pricing pressures.

In other jurisdictions, particularly in the European Union, the pricing of prescription pharmaceuticals is subject to governmental control. In these countries, pricing negotiations with governmental authorities can take considerable time after the receipt of marketing approval for a drug. In addition, there can be considerable pressure by governments and other stakeholders on prices and reimbursement levels, including as part of cost containment measures. Political, economic and regulatory developments may further complicate pricing negotiations, and pricing negotiations may continue after reimbursement has been obtained. Reference pricing used by various European Union member states and parallel distribution, or arbitrage between low-priced and high-priced member states, can further reduce prices, and in certain instances render commercialization in certain markets infeasible or disadvantageous from a financial perspective. To obtain reimbursement or pricing approval in some countries, we, or our collaborators, may be required to conduct a clinical trial that compares the cost-effectiveness of our drug to other available therapies. If reimbursement of our drugs is unavailable or limited in scope or amount, or if pricing is set at unsatisfactory levels, the commercial launch of our products and/or product candidates could be delayed, possibly for lengthy periods of time, we or our collaborators may not launch at all in a particular country, we may not be able to recoup our investment in one or more product candidates, and there could be a material adverse effect on our business.

***We are subject to anti-corruption laws, as well as export control laws, customs laws, sanctions laws and other laws governing our operations. If we fail to comply with these laws, we could be subject to civil or criminal penalties, other remedial measures and legal expenses, which could adversely affect our business, results of operations and financial condition.***

Our operations are subject to anti-corruption laws, including the FCPA, the Bribery Act, and other anticorruption laws that apply in countries where we do business and may do business in the future. The FCPA, the Bribery Act, and these other laws generally prohibit us, our officers and our employees and intermediaries from bribing, being bribed or making other prohibited payments to government officials or other persons to obtain or retain business or gain some other business advantage. We may in the future operate in jurisdictions that pose a high risk of potential FCPA or Bribery Act violations, and we may participate in collaborations and relationships with third parties whose actions could potentially subject us to liability under the FCPA, the Bribery Act, or local anti-corruption laws. In addition, we cannot predict the nature, scope or effect of future regulatory requirements to which our international operations might be subject or the manner in which existing laws might be administered or interpreted.

We are also subject to other laws and regulations governing our international operations, including regulations administered by the governments of the United States, United Kingdom, and authorities in the European Union, including applicable export control regulations, economic sanctions on countries and persons, customs requirements and currency exchange regulations, which we collectively refer to as Trade Control Laws.

There is no assurance that we will be completely effective in ensuring our compliance with all applicable anti-corruption laws, including the FCPA, the Bribery Act, or other legal requirements, including Trade Control Laws. If we are not in compliance with the FCPA, the Bribery Act, and other anti-corruption laws or Trade Control Laws, we may be subject to criminal and civil penalties, disgorgement and other sanctions and remedial measures, and legal expenses, which could have an adverse impact on our business, financial condition, results of operations and liquidity. The Securities and Exchange Commission, or SEC, also may suspend or bar issuers from trading securities on U.S. exchanges, including the Nasdaq Stock Market, for violations of the FCPA's accounting provisions. Likewise, any investigation of any potential violations of the FCPA, the Bribery Act, other anti-corruption laws or Trade Control Laws by U.S., U.K. or other authorities could also have an adverse impact on our reputation, our business, results of operations and financial condition.

***If we fail to comply with environmental, health and safety laws and regulations, we could become subject to fines or penalties or incur costs that could significantly harm our business.***

We are subject to numerous environmental, health and safety laws and regulations, including those governing laboratory procedures and the handling, use, storage, treatment and disposal of hazardous materials and wastes. From time to time and in the future, our operations may involve the use of hazardous and flammable materials, including chemicals and biological materials, and may also produce hazardous waste products. Although we contract with third parties for the disposal of these materials and waste products, we cannot completely eliminate the risk of contamination or injury resulting from these materials. In the event of contamination or injury resulting from the use or disposal of our hazardous materials, we could be held liable for any resulting damages, and any liability could exceed our resources. We also could incur significant costs associated with civil or criminal fines and penalties for failure to comply with such laws and regulations.

We maintain workers' compensation insurance to cover costs and expenses we may incur due to injuries to our employees resulting from the use of hazardous materials, but this insurance may not provide adequate coverage against potential liabilities. We do not maintain insurance for environmental liability or toxic tort claims that may be asserted against us. In addition, we may incur substantial costs in order to comply with current or future environmental, health and safety laws and regulations. Current or future environmental laws and regulations may impair our research, development or production efforts, which could adversely affect our business, financial condition, results of operations or prospects. In addition, failure to comply with these laws and regulations may result in substantial fines, penalties or other sanctions.

***Social media platforms and Artificial Intelligence, or AI, based platforms present new risks and challenges to our business.***

As social media continues to expand, it also presents us with new risks and challenges. Social media is increasingly being used to communicate information about us, our programs and the diseases our product candidates are being developed to treat. Social media practices in the biopharmaceutical industry are evolving, creating uncertainty and risk of noncompliance with regulations applicable to our business. For example, patients may use social media platforms to comment on the effectiveness of, or adverse experiences with, a product or a product candidate, which could result in reporting obligations or other consequences. Further, the accidental or intentional disclosure of non-public information by our workforce or others through media channels could lead to information loss. In addition, there is a risk of inappropriate disclosure of sensitive information or negative or inaccurate posts or comments about us, our products, or our product candidates on any social media platform. The nature of social media prevents us from having real-time control over postings about us on social media. We may not be able to reverse damage to our reputation from negative publicity or adverse information posted on social media platforms or similar mediums. If any of these events were to occur or we otherwise fail to comply with application regulations, we could incur liability, face restrictive regulatory actions or incur other harm to our business including quick and irreversible damage to our reputation, brand image and goodwill. Additionally, AI-based platforms are increasingly being used in the biopharmaceutical industry. The use of AI platforms by people, including our vendors, suppliers and contractors, with access to our proprietary and confidential information, including trade secrets, may continue to increase and may lead to the unauthorized

release of such information, which may negatively impact our company, including our ability to realize the benefit of our intellectual property.

#### **Risks Related to Employee Matters and Managing Growth**

***Our future success depends on our ability to retain key employees, consultants and advisors and to attract, train, retain and motivate qualified personnel.***

Our ability to compete in the highly competitive biopharmaceuticals industry depends upon our ability to attract, retain and motivate highly skilled and experienced personnel with scientific, medical, regulatory, manufacturing and management skills and experience. Although we have offer letters or employment agreements with each of our executive officers, each of them may terminate their employment with us at any time. We do not maintain "key person" insurance for any of our executives or other employees.

Recruiting and retaining qualified scientific, clinical, manufacturing, sales, marketing and market access personnel has been and will continue to be critical to our success. The loss of the services of our executive officers or other key employees could impede the achievement of our research, development and commercialization objectives and seriously harm our ability to successfully implement our business strategy. Furthermore, replacing executive officers and key employees, consultants and advisors may be difficult and may take an extended period of time because of the limited number of individuals in our industry with the breadth of skills and experience required to successfully develop, gain marketing approval of and commercialize products.

While we offer remote and hybrid work arrangements, allowing us to seek talent from outside our New Haven headquarters area, we still may not be able to attract or retain qualified personnel in the future due to the intense competition for a limited number of qualified personnel among biopharmaceutical companies. Many of the other biopharmaceutical companies against which we compete have greater financial and other resources, different risk profiles and a longer history in the industry than we do. Our competitors may provide higher compensation, more diverse opportunities and/or better opportunities for career advancement. We also experience competition for the hiring of scientific and clinical personnel from universities and research institutions. Any or all of these competing factors may limit our ability to continue to attract and retain high quality personnel, which could negatively affect our ability to successfully develop and commercialize our investigational products and to grow our business and operations as currently contemplated.

In addition, we rely on consultants and advisors, including scientific and clinical advisors, to assist us in formulating our research and development and commercialization strategies. These consultants and advisors may be employed by employers other than us and may have commitments under consulting or advisory contracts with other entities that may limit their availability to us. If we are unable to continue to attract, train, retain and motivate high quality personnel, our ability to pursue our corporate growth strategy will be limited.

***We will need to grow the size of our organization, and we may experience difficulties in managing this growth, which could disrupt our operations.***

We expect to experience significant growth in the number of our employees and the scope of our operations, particularly in the areas of drug development, manufacturing, regulatory and medical affairs and compliance and, if any of our product candidates receives marketing approval, sales, marketing, market access and distribution. To manage our anticipated future growth, we must continue to implement and improve our managerial, operational and financial systems, manage our facilities and continue to recruit and train additional qualified personnel. Any future growth will impose significant added responsibilities on members of management, including, but not limited to:

- identifying, recruiting, training, integrating, retaining and motivating additional employees;
- managing our internal development efforts effectively, including the clinical and FDA review process for vepdegestrant and any product candidate we develop, while complying with our contractual obligations to contractors and other third parties, including our partners and collaborators; and
- improving our managerial, operational and financial controls, reporting systems and procedures.

In addition, we may collaborate with third parties that have direct sales forces and established distribution systems, either to augment our own sales force and distribution systems or in lieu of our own sales force and distribution systems.

Our future financial performance and our ability to advance the development of and, if approved, commercialize vepdegestrant and any other product candidate we develop will depend, in part, on our ability to effectively manage any future growth and, as needed, collaborate with third parties. Due to our limited financial resources and the limited experience of our management team in managing a company with such anticipated growth, we may not be able to effectively manage the expansion of our operations or recruit and train additional qualified personnel. The expansion of our operations may lead to significant costs and may divert our management and business development resources. Any inability to manage growth could delay the execution of our business plans or disrupt our operations.

***Our internal computer systems and those of our collaborators, contractors, consultants and other third parties are vulnerable to cyber attacks, cyber intrusions and security breaches, which could not only materially disrupt our business operations and result in the loss of confidential information, but could also damage the integrity of our clinical trials, impact our regulatory filings, compromise our ability to protect our intellectual property, and subject us to regulatory actions that could result in significant fines or other penalties.***

Our internal computer systems and those of any collaborators, contractors, consultants or other third parties that we work with, are vulnerable to damage from computer viruses, unauthorized access, natural disasters, terrorism, war and telecommunication and electrical failures. Such systems are also vulnerable to service interruptions or to security breaches from inadvertent or intentional actions by our employees, third-party vendors and/or collaborators and other business partners, or from cyber-attacks by malicious third parties. In recent years, cyber-attacks have increased in their frequency, sophistication and intensity, and have become increasingly difficult, time consuming and costly to detect and we have experienced certain attacks, though minor, related to third-party vendors. Cyber-attacks could include the deployment of harmful malware, ransomware, denial-of-service attacks, unauthorized access to or deletion of files, social engineering and other means to affect service reliability and threaten the confidentiality, integrity and availability of information. Cyber-attacks also could include phishing attempts or e-mail fraud to cause payments or information to be transmitted to an unintended recipient. These types of incidents continue to be prevalent and pervasive across industries, including in our industry. In addition, we expect information security risks to continue to increase due to the proliferation of new technologies, including artificial intelligence, and the increased sophistication and activities of organized crime, hackers, terrorists and other external parties, including foreign state actors.

We are increasingly dependent on information technology systems and infrastructure, including mobile technologies, to operate our business. In the ordinary course of our business, we collect, process, store and transmit large amounts of confidential information, including intellectual property, proprietary business information and personal information. It is critical that we do so in a secure manner to maintain the confidentiality and integrity of such information. The size and complexity of our information technology systems, and those of third-party vendors with whom we contract, and the volume of data we retain, make such systems potentially vulnerable to breakdown, malicious intrusion, security breaches, ransomware, phishing, and other cyber-attacks.

While we have not experienced any material system failure, accident or security breach to date, if such an event were to occur, or if we were unable to implement satisfactory remedial measures, it could result in diversion of management's attention and a material disruption of our development programs and our business operations, whether due to a loss of our trade secrets or other proprietary information or other similar disruptions. For example, the loss of clinical trial data from completed or future clinical trials could result in delays in our marketing approval efforts and significantly increase our costs to recover or reproduce the data. To the extent that any disruption or security breach were to result in a loss of, or damage to, our data or applications, or inappropriate disclosure of confidential or proprietary information, we could incur liability, our competitive position could be materially harmed and the further development and commercialization of our product candidates could be delayed.

***Our employees, independent contractors, vendors, principal investigators, CROs and consultants may engage in misconduct or other improper activities, including non-compliance with regulatory standards and requirements and insider trading laws, which could materially harm our business.***

We are exposed to the risk that our employees, independent contractors, vendors, principal investigators, CROs and consultants may engage in fraudulent conduct or other illegal activity. Misconduct by these parties could include:

- intentional, reckless or negligent conduct or disclosure of unauthorized activities to us that violate the regulations of the FDA or similar foreign regulatory authorities;
- healthcare fraud and abuse laws and regulations in the United States and in other jurisdictions;
- violations of U.S. federal securities laws, including those related to trading in our common stock; and
- failures to report financial information or data accurately.

In particular, sales, marketing and business arrangements in the healthcare industry are subject to extensive laws and regulations intended to prevent fraud, misconduct, kickbacks, self-dealing and other abusive practices. These laws and regulations regulate a wide range of pricing, discounting, marketing and promotion, sales commission, customer incentive programs and other business arrangements. Other forms of misconduct could involve the improper use of information obtained in the course of clinical trials or creating fraudulent data in our preclinical studies or clinical trials, which could, among other things, result in regulatory sanctions and cause serious harm to our reputation. We have adopted a code of conduct and implement other internal controls applicable to all of our employees, but it is not always possible to identify and deter misconduct by employees and other third parties. In addition, the precautions we take to detect and prevent this activity may not be effective in controlling unknown or unmanaged risks or losses or in protecting us from governmental investigations or other actions or lawsuits stemming from a failure to comply with these laws or regulations. Additionally, we are subject to the risk that a person could allege such fraud or other misconduct, even if none occurred. If any legal, regulatory or administrative actions or proceedings are instituted against us, and we are not successful in defending ourselves or asserting our rights, such actions could have a significant impact on our business, including the imposition of civil, criminal and administrative penalties, damages, monetary fines, possible exclusion from participation in Medicare, Medicaid and other federal healthcare programs, contractual damages, reputational harm, diversion of management attention, general costs of litigation or proceedings, diminished profits and future earnings, and curtailment of our operations, any of which could adversely affect our ability to operate our business and our results of operations.

**Risks Related to Our Common Stock**

***The price of our common stock is volatile and may fluctuate substantially, which could result in the loss of all or part of our stockholders' investment.***

Our stock price has been and likely will continue to be volatile. The stock market in general and the market for smaller biopharmaceutical companies in particular have experienced extreme volatility that has often been unrelated to the operating performance of particular companies. The market price for our common stock may be influenced by many factors, including:

- the degree of success of any competitive products or technologies;
- results of or developments in preclinical studies and clinical trials of our product candidates or those of our competitors;
- regulatory or legal developments in the United States and other countries;
- developments or disputes concerning patent applications, issued patents or other proprietary rights;
- the recruitment or departure of key personnel;
- the level of expenses related to any of our product candidates or clinical development programs;
- the results of our efforts to discover, develop, acquire or in-license additional technologies or product candidates;

- actual or anticipated changes in estimates as to financial results, development timelines or recommendations by securities analysts;
- variations in our financial results or those of companies that are perceived to be similar to us;
- changes in the structure of healthcare payment systems in the United States and other jurisdictions;
- market conditions in the pharmaceutical and biotechnology sectors;
- general economic, industry and market conditions, including geopolitical conflicts, inflation and high interest rates; and
- the other factors described in this “Risk Factors” section.

If any of the foregoing factors were to occur, or if our operating results fall below the expectations of investors or securities analysts, the price of our common stock could decline substantially.

***We may be subject to securities litigation, which is expensive and could divert management attention.***

Our stock price has been and likely will continue to be volatile. In the past, companies that have experienced volatility in the market price of their stock have been subject to securities class action litigation and shareholder derivative litigation. Such litigation, if instituted against us, whether successful or not, could cause us to incur substantial costs to defend such claims and divert management’s attention and resources, which could seriously harm our business, financial condition, results of operations and prospects.

***Our executive officers, directors and principal stockholders, if they choose to act together, have the ability to significantly influence or control all matters submitted to stockholders for approval.***

Our executive officers and directors, combined with our stockholders who own more than 5% of our outstanding common stock, in the aggregate, beneficially own shares representing approximately 42% of our capital stock. As a result, if these stockholders were to choose to act together, they would be able to significantly influence or control all matters submitted to our stockholders for approval, as well as our management and affairs. For example, these persons, if they choose to act together, could significantly influence or control the election of directors and approval of any merger, consolidation or sale of all or substantially all of our assets. This concentration of ownership control may:

- delay, defer or prevent a change in control;
- entrench our management and the board of directors; or
- impede a merger, consolidation, takeover or other business combination involving us that other stockholders may desire.

***Provisions in our organizational documents and under Delaware law may have anti-takeover effects that could discourage an acquisition of us by others, even if an acquisition would be beneficial to our stockholders, and may prevent attempts by our stockholders to replace or remove our current management.***

Provisions in our certificate of incorporation and our bylaws may discourage, delay or prevent a merger, acquisition or other change in control of our company that stockholders may consider favorable, including transactions in which stockholders might otherwise receive a premium for their shares. These provisions could also limit the price that investors might be willing to pay in the future for shares of our common stock, thereby depressing the market price of our common stock. In addition, because our board of directors is responsible for appointing the members of our management team, these provisions may frustrate or prevent any attempts by our stockholders to replace or remove our current management by making it more difficult for stockholders to replace members of our board of directors. Among other things, these provisions:

- provide for a classified board of directors such that only one of three classes of directors is elected each year;
- allow the authorized number of our directors to be changed only by resolution of our board of directors;
- limit the manner in which stockholders can remove directors from our board of directors;

- provide for advance notice requirements for stockholder proposals that can be acted on at stockholder meetings and nominations to our board of directors;
- require that stockholder actions must be effected at a duly called stockholder meeting and prohibit actions by our stockholders by written consent;
- limit who may call stockholder meetings;
- authorize our board of directors to issue "blank check" preferred stock, which could be issued without stockholder approval, may contain voting, liquidation, dividend and other rights superior to our common stock, and could be used to institute a "poison pill" that would work to dilute the stock ownership of a potential hostile acquirer, effectively preventing acquisitions that have not been approved by our board of directors; and
- require the approval of the holders of at least 75% of the votes that all our stockholders would be entitled to cast to amend or repeal specified provisions of our charter or bylaws.

Moreover, because we are incorporated in Delaware, we are governed by the provisions of Section 203 of the Delaware General Corporation Law, which prohibits a person who owns in excess of 15% of our outstanding voting stock from merging or combining with us for a period of three years after the date of the transaction in which the person acquired in excess of 15% of our outstanding voting stock, unless the merger or combination is approved in a prescribed manner.

***If securities or industry analysts do not publish research or reports about our business, or if they issue an adverse or misleading opinion regarding our stock, our stock price and trading volume could decline.***

The trading market for our common stock is influenced by the research and reports that industry or securities analysts publish about us or our business. If any of the analysts who cover us issue an adverse or misleading opinion regarding us, our business model, our intellectual property or our stock performance, or if our trials or operating results fail to meet the expectations of analysts, our stock price will likely decline. If one or more of these analysts cease coverage of us or fail to publish reports on us regularly, we could lose visibility in the financial markets, which in turn could cause our stock price or trading volume to decline.

***If a significant portion of our total outstanding shares are sold into the market, the market price of our common stock could drop significantly, even if our business is doing well.***

Most of our outstanding common stock can be traded without restriction at any time. As such, sales of a substantial number of shares of our common stock in the public market could occur at any time. These sales, or the perception in the market that the holders of a large number of shares intend to sell shares, could reduce the market price of our common stock. Holders of a significant portion of our common stock have rights, subject to specified conditions, to require us to file registration statements covering their shares or to include their shares in registration statements that we may file for ourselves or other stockholders.

In July 2019, we issued 1,346,313 shares of our common stock to Bayer. On October 1, 2019, we filed a registration statement on Form S-3 covering the resale of these shares.

In September 2021, we issued 3,457,815 shares of our common stock to Pfizer.

In November 2023, in a private placement with certain institutional accredited investors, we issued an aggregate of 12,963,542 shares of our common stock and, to one investor, pre-funded warrants to purchase 3,422,380 shares of our common stock. On December 8, 2023, we filed a registration statement on Form S-3 covering the resale of these shares.

We have a significant number of shares that are subject to outstanding options and restricted stock units, and in the future we may issue additional options, restricted stock units, or other derivative securities convertible into our common stock under our equity compensation plans. The exercise or vesting of any such options, restricted stock units, or other derivative securities, and the subsequent sale of the underlying common stock, could cause a further decline in our stock price. These sales also might make it difficult for us to sell equity securities in the future at a time and at a price that we deem appropriate. Such sales of our common

stock could result in higher than average trading volume and may cause the market price for our common stock to decline.

We currently have on file with the SEC a universal shelf registration statement on Form S-3 which allows us to offer and sell registered common stock, preferred stock, debt securities, depository shares, units and/or warrants from time to time pursuant to one or more offerings at prices and terms to be determined at the time of sale.

In August 2021, we entered into an Equity Distribution Agreement with Piper Sandler & Company, or Piper Sandler, and Cantor Fitzgerald & Co., or Cantor, as agents, pursuant to which we sold 1,449,275 shares of common stock in at-the-market offerings, resulting in net proceeds of approximately \$36.0 million. In November 2023, we amended and restated the Equity Distribution Agreement with Piper Sandler and Cantor, pursuant to which we may offer and sell from time to time, through the agents, up to an additional approximately \$262.8 million of the common stock registered under our universal shelf registration statement pursuant to one or more "at-the-market" offerings. During the year ended December 31, 2024, since the amendment and restatement of the agreement, no shares were issued under this agreement.

Sales of substantial amounts of shares of our common stock or other securities by our stockholders under our universal shelf registration statement, including pursuant to our "at-the-market" offering program, or otherwise could also dilute our stockholders.

***We will continue to incur increased costs as a result of operating as a public company, and our management will be required to devote substantial time to new compliance initiatives and corporate governance practices.***

As a public company, we incur significant legal, accounting and other expenses that we did not incur as a private company. The Sarbanes-Oxley Act of 2002, or Sarbanes-Oxley, the Dodd-Frank Wall Street Reform and Consumer Protection Act, the listing requirements of The Nasdaq Global Select Market and other applicable securities rules and regulations, including those promulgated by the SEC, impose various requirements on public companies, including establishment and maintenance of effective disclosure and financial controls and corporate governance practices. Our management and other personnel devote a substantial amount of time to these compliance initiatives. Moreover, these rules and regulations have increased our legal and financial compliance costs and have made some activities more time-consuming and costly.

Pursuant to Section 404 of Sarbanes-Oxley, or Section 404, we are required to furnish a report by our management on our internal control over financial reporting. To achieve compliance with Section 404, we are engaged in a process to document and evaluate our internal control over financial reporting and internal controls, which is both costly and challenging. In this regard, we will need to continue to dedicate internal resources, potentially engage outside consultants and carry out a detailed work plan to assess and document the adequacy of internal control over financial reporting, continue steps to improve control processes as appropriate, validate through testing that controls are functioning as documented and implement a continuous reporting and improvement process for internal control over financial reporting. Despite our efforts, there is a risk that we will not be able to conclude that our internal control over financial reporting is effective as required by Section 404. If we identify one or more material weaknesses, it could result in harm to our reputation or an adverse reaction in the financial markets and it could restrict our future access to the capital markets due to a loss of confidence in the reliability of our consolidated financial statements which would materially harm our business.

*Our certificate of incorporation provides that the Court of Chancery of the State of Delaware will be the exclusive forum for substantially all disputes between us and our stockholders. Our certificate of incorporation further provides that the federal district courts of the United States are the sole and exclusive forum for the resolution of any complaint asserting a cause of action arising under the Securities Act of 1933, as amended. These choice of forum provisions could limit our stockholders' ability to obtain a favorable judicial forum for disputes with us or our directors, officers, employees or other stockholders.*

Our certificate of incorporation provides that the Court of Chancery of the State of Delaware is the exclusive forum for any derivative action or proceeding brought on our behalf, any action asserting a breach of fiduciary duty owed by our directors, officers, other employees or stockholders to the company or our stockholders, any action asserting a claim against us arising pursuant to the Delaware General Corporation Law or as to which the Delaware General Corporation Law confers jurisdiction on the Court of Chancery of the State of Delaware, or any action asserting a claim arising pursuant to our certificate of incorporation or our bylaws or governed by the internal affairs doctrine. Our certificate of incorporation further provides that, unless we consent in writing to the selection of an alternative forum, the federal district courts of the United States shall, to the fullest extent permitted by law, be the sole and exclusive forum for the resolution of any complaint asserting a cause of action arising under the Securities Act of 1933, as amended. These choice of forum provisions may limit a stockholder's ability to bring a claim in a judicial forum that such stockholder finds favorable for disputes with us or our directors, officers, other employees or other stockholders, which may discourage such lawsuits against us and our directors, officers, other employees or other stockholders. Alternatively, if a court were to find this provision in our certificate of incorporation to be inapplicable or unenforceable in an action, we may incur additional costs associated with resolving such action in other jurisdictions, which could adversely affect our business and financial condition. Neither of these choice of forum provisions would affect suits brought to enforce any liability or duty created by the Exchange Act or the rules and regulations thereunder, jurisdiction over which is exclusively vested by statute in the United States federal courts, or any other claim for which United States federal courts have exclusive jurisdiction.

*Because we have never paid and do not anticipate paying any cash dividends on our capital stock in the foreseeable future, capital appreciation, if any, will be our stockholders' sole source of gain.*

We have never declared or paid cash dividends on our capital stock. We currently intend to retain all of our future earnings, if any, to finance the growth and development of our business. We do not intend to pay cash dividends in respect of our common stock in the foreseeable future. Any future determination to pay dividends will be made at the discretion of our board of directors and will depend on various factors, including applicable laws, our results of operations, financial condition, future prospects, then applicable contractual restrictions and any other factors deemed relevant by our board of directors. As a result, capital appreciation, if any, of our common stock will be our stockholders' sole source of gain for the foreseeable future.

**Item 1B. Unresolved Staff Comments.**

Not applicable.

**Item 1C. Cybersecurity.**

We have processes for assessing, identifying and managing cybersecurity risks, which are built into our information technology function and are designed to provide protection for our information assets and operations from internal and external cyber threats, including protecting employee and patient information from unauthorized access or attack, as well as secure our networks and systems. These processes include physical, procedural and technical safeguards, response plans, regular tests on our systems, incident simulations and routine reviews of our policies and procedures to identify risks and enhance our practices. As part of our overall risk mitigation strategy, we maintain cyber insurance coverage; however, such insurance may not be sufficient in type or amount to cover us against claims related to security breaches, cyber-attacks and other related breaches. We have engaged external parties, including consultants, computer security firms and risk management, and legal and governance experts, to enhance our cybersecurity oversight. We also employ processes to identify material risks from cybersecurity threats associated with our use of third-party service providers.

Based on an assessment using the previously described risk mitigation strategy, we do not believe there are currently any risks from known cybersecurity threats, including as a result of any prior cybersecurity incidents, that have materially affected or are reasonably likely to materially affect us, including our business strategy, results of operations, or financial condition. See *"Our internal computer systems and those of our collaborators, contractors, consultants and other third parties are vulnerable to cyber attacks, cyber intrusions and security breaches, which could not only materially disrupt our business operations and result in the loss of confidential information, but could also damage the integrity of our clinical trials, impact our regulatory filings, compromise our ability to protect our intellectual property, and subject us to regulatory actions that could result in significant fines or other penalties"* in Part I, Item 1A. "Risk Factors" for additional information.

Our Audit Committee of our Board of Directors, or the Audit Committee, provides direct cybersecurity risk oversight, and provides regular updates to the Board of Directors regarding such oversight. The Audit Committee receives quarterly updates from management and the Cybersecurity Board, as discussed in further detail below, regarding cybersecurity matters, and is notified between such updates regarding significant new cybersecurity risks, threats or incidents. We also provide updates to the full Board of Directors regarding cybersecurity risks, threat landscape and risks, as appropriate.

We have a cross-functional Cybersecurity Board led by our Senior Vice President, Information Technology Systems & Security serving as the chair and consisting of executive-level and non-executive level leaders, including among others, our Chief Financial Officer and General Counsel. This board is responsible for reviewing, engaging and making decisions related to the execution and continuous improvement of cybersecurity strategy, processes and governance impacting our information systems, employees, partners and patients. Our Senior Vice President, Information Technology Systems & Security leads the operational oversight of company-wide cybersecurity strategy, policy, standards and processes and works across relevant departments to assess and help prepare us and our employees to address cybersecurity risks. Our Senior Vice President, Information Technology Systems & Security is an experienced senior leader with more than 25 years of experience in information technology within the pharmaceutical industry leading a team of employees and consultants with a breadth of experience including security management experience along with CISSP certification.

In an effort to deter and detect cyber threats, we periodically provide our workforce, including all employees and contingent staff, with a privacy, data protection, cybersecurity and incident response, and prevention education and awareness program, which includes annual and supplemental training covering a range of timely and relevant topics. Past topics have included social engineering, phishing, password protection, confidential data protection, asset use, and mobile security. This education and awareness program functions to educate employees on the importance of reporting all incidents immediately. In addition, we perform monthly phishing test campaigns to reinforce identification and reporting training. We automatically assign online reinforcement training upon initial phish test failure and may follow-up one-on-one as needed. We also use technology-based tools to mitigate cybersecurity risks and to bolster our employee-based cybersecurity programs. Lastly, we perform annual penetration tests conducted by independent, third-party cybersecurity firms and ongoing vulnerability assessments conducted by the internal security team.

## **Item 2. Properties.**

As of December 31, 2024, we leased approximately 66,000 square feet of office and laboratory space in New Haven, Connecticut. On December 31, 2024 and February 10, 2025, we entered into certain lease amendments, and on January 15, 2025, we entered into a lease termination agreement, with respect to certain of our rented office and laboratory space. As a result of these amendments and termination, we currently lease approximately 70,600 square feet of office and laboratory space in New Haven, Connecticut under leases, as amended, that expire in December 2029. Beginning March 1, 2025, we will lease approximately 73,500 square feet of office and laboratory space in New Haven, Connecticut under leases, as amended, that expire in December 2029. We believe that our facilities are sufficient to meet our current needs and that suitable additional or alternative space will be available as and when needed on commercially reasonable terms for our future growth.

**Item 3. Legal Proceedings.**

From time to time, we may become involved in litigation or other legal proceedings arising in the ordinary course of business and regardless of outcome, litigation can have an adverse impact on our business, financial condition, results of operations and prospects because of defense and settlement costs, diversion of management resources and other factors. We are not currently a party to any material litigation or legal proceedings.

**Item 4. Mine Safety Disclosures.**

Not applicable.

## PART II

### Item 5. Market for Registrant's Common Equity, Related Stockholder Matters and Issuer Purchases of Equity Securities.

#### Market Information

Our common stock is publicly traded on the Nasdaq Global Select Market under the symbol "ARVN."

#### Holders

As of February 7, 2025, there were approximately 23 holders of record of our common stock. This number does not include beneficial owners whose shares are held by nominees in street name.

#### Dividend Policy

We have never declared or paid cash dividends on our common stock. We currently intend to retain all of our future earnings, if any, to finance the growth and development of our business. We do not intend to pay cash dividends in respect of our common stock in the foreseeable future. Any future determination to pay dividends will be made at the discretion of our board of directors and will depend on various factors, including applicable laws, our results of operations, financial condition, future prospects, then applicable contractual restrictions and any other factors deemed relevant by our board of directors.

#### Recent Sales of Unregistered Securities


We did not issue any securities that were not registered under the Securities Act of 1933, as amended, or the Securities Act, during the year ended December 31, 2024.

#### Purchases of Equity Securities

We did not purchase any of our registered equity securities during the period covered by this Annual Report on Form 10-K.

#### Performance Graph

The following performance graph shows a comparison of cumulative total shareholder returns on our common stock with the Nasdaq Composite Index and the Nasdaq Biotechnology Index from December 31, 2019 through December 31, 2024. The graph assumes an investment of \$100 on December 31, 2019 in our common stock, the Nasdaq Composite Index and the Nasdaq Biotechnology Index and assumes that any dividends are reinvested. All index values are weighted by the capitalization of the companies included in the index. The comparisons shown in the graph below are based upon historical data. The stock price performance included in this graph is not necessarily indicative of future stock price performance. The following performance graph and related information shall not be deemed to be "soliciting material" or to be "filed" with the Securities and Exchange Commission, or SEC, for purposes of Section 18 of the Securities Exchange Act of 1934, as amended, or the Exchange Act, nor shall such information be incorporated by reference into any future filing under the Exchange Act or Securities Act, except to the extent that we specifically incorporate it by reference into such filing.

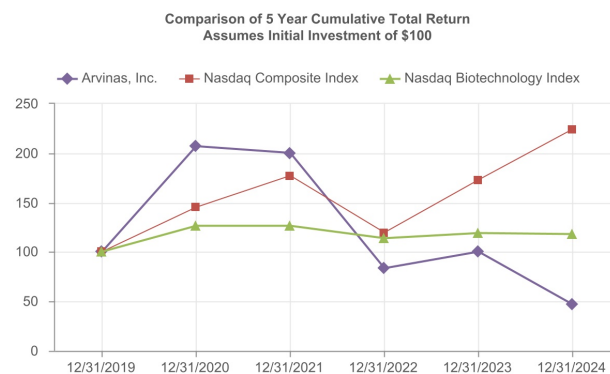

**Item 6. [Reserved]**

**Item 7. Management's Discussion and Analysis of Financial Condition and Results of Operations.**

*The following discussion and analysis is meant to provide material information relevant to an assessment of the financial condition and results of operations of our company, including an evaluation of the amount and certainty of cash flows from operations and from outside sources, so as to allow investors to better view our company from management's perspective. You should read the following discussion and analysis of financial condition and results of operations together with our consolidated financial statements and the related notes appearing elsewhere in this Annual Report on Form 10-K. This discussion contains forward-looking statements that involve risks and uncertainties. As a result of many factors, such as those set forth in the section titled "Risk Factors" and elsewhere in this Annual Report on Form 10-K, our actual results may differ materially from those anticipated in or implied by these forward-looking statements.*

**Overview**

**Our Business**

We are a clinical-stage biotechnology company dedicated to improving the lives of patients suffering from debilitating and life-threatening diseases. Through our PROTeolysis TArgeting Chimera, or PROTAC, Discovery Engine, our technology platform to engineer proteolysis-targeting chimeras, or PROTAC targeted protein degraders, we are pioneering the development of protein degradation therapies designed to harness the body's own natural protein disposal system to selectively and efficiently degrade and remove disease-causing proteins. We believe that our targeted protein degradation approach is a therapeutic modality that may provide distinct advantages over existing modalities, including traditional small molecule therapies and gene-based medicines. We have a robust preclinical pipeline of PROTAC protein degraders targeting a broad range of intracellular disease targets, including those representing proteins that currently cannot be addressed by existing small molecule therapies, commonly referred to as "undruggable" targets. We are using our PROTAC Discovery Engine to build an extensive pipeline of protein degradation product candidates to target diseases in areas of unmet need, including oncology (including hematology and immuno-oncology), neuroscience, and other therapeutic areas. We and our collaborators have initiated programs across multiple therapeutic areas

with the goal of developing and delivering life-changing therapies to patients in need. We are currently progressing multiple product candidates through clinical development programs, including vepdegestrant, targeting the estrogen receptor, or ER, for the treatment of locally advanced or metastatic ER positive / human epidermal growth factor receptor 2, or HER2, negative, or ER+/HER2-, breast cancer; ARV-393, targeting the B-cell lymphoma 6, or BCL6, protein for the treatment of relapsed/refractory non-Hodgkin Lymphoma, or NHL; and ARV-102, targeting the leucine-rich repeat kinase 2, or LRRK2, protein for the treatment of neurodegenerative disorders. We also have programs in preclinical development, including our Kirsten rat sarcoma, or KRAS, G12D program.

In addition to the programs above and our early-stage collaborations, including with Pfizer, Inc., or Pfizer, and Genentech, Inc. and F. Hoffman-La Roche Ltd., or Genentech, we are conducting exploratory research and development work on multiple other undisclosed targets.

Further, in 2024, we had two programs designed to target the androgen receptor, or AR, luxdegalutamide (ARV-766) and bavdegalutamide (ARV-110). In the second quarter of 2024, we entered into and closed a transaction, or the Novartis Transaction, with Novartis Pharma AG, or Novartis, pursuant to which we granted Novartis an exclusive worldwide license for the development, manufacture and commercialization of luxdegalutamide (ARV-766). As of December 31, 2024, we completed the transition of our ongoing and planned clinical trials of luxdegalutamide (ARV-766) to Novartis. Based on a decision early in the fourth quarter of 2023 to prioritize clinical development of luxdegalutamide (ARV-766), we will not be enrolling new patients into our ongoing trial activities with bavdegalutamide (ARV-110-101 and ARV-110-103) and we expect to wind down our bavdegalutamide programs after completion of these ongoing clinical trials.

**Oncology Programs: Vepdegestrant and ARV-393**

***Estrogen Receptor Program: Vepdegestrant***

Vepdegestrant is an investigational orally bioavailable PROTAC protein degrader designed to target and degrade the ER for the treatment of patients with locally advanced or metastatic ER+/HER2- breast cancer. We are co-developing vepdegestrant with Pfizer pursuant to a collaboration agreement that we and Pfizer entered into in July 2021. We granted Pfizer worldwide co-exclusive rights to develop and commercialize vepdegestrant.

In preclinical studies, vepdegestrant demonstrated near-complete ER degradation in tumor cells, induced robust tumor shrinkage when dosed as a single agent in multiple ER-driven xenograft models and showed superior anti-tumor activity when compared to a standard of care agent, fulvestrant, both as a single agent and in combination with a cyclin-dependent kinase, or CDK, 4/6 inhibitor.

We, along with Pfizer, have several ongoing clinical trials of vepdegestrant, designed to potentially position vepdegestrant as a backbone ER-targeting therapy in treating breast cancer, including:

- VERITAC-2, a Phase 3 second/third-line clinical trial evaluating vepdegestrant as a monotherapy, in advanced/metastatic breast cancer patients, for which we completed enrollment of patients in the fourth quarter of 2024;
- VERITAC, a Phase 2 dose expansion trial to evaluate two doses (200 mg and 500 mg) of vepdegestrant monotherapy in metastatic breast cancer patients, for which enrollment of patients is complete;
- TACTIVE-K, a Phase 1b/2 clinical trial of vepdegestrant in combination with Pfizer's CDK4, inhibitor, atirmociclib (PF-07220060), for which we are currently enrolling patients globally;
- TACTIVE-N, a Phase 2 clinical trial of vepdegestrant as a monotherapy in the neoadjuvant breast cancer setting, for which we completed enrollment of patients in the first quarter of 2024;
- TACTIVE-U, Phase 1b/2 clinical trials of vepdegestrant in combination with multiple targeted therapies including abemaciclib, ribociclib or Carrick Therapeutics, Inc.'s, or Carrick, cyclin-dependent kinase 7, or CDK7 inhibitor, samuraciclib, for which we have completed enrollment

for the abemaciclib trial and are currently enrolling patients globally for the ribociclib and samuraciclib trials; and

- TACTIVE-E, a Phase 1b clinical trial evaluating vepdegestrant in combination with everolimus in metastatic breast cancer patients, for which enrollment of patients is complete.

As part of our global collaboration with Pfizer, we expect to announce a topline data for the VERITAC-2 clinical trial in a topline press release in the first quarter of 2025 and present the full results of the VERITAC-2 clinical trial at a medical conference in 2025. We completed enrollment for this clinical trial in the fourth quarter of 2024.

Additional detail regarding each of these trials, the I-SPY-2 trial and certain other vepdegestrant trials, is included in *Part I, Item 1. Business* of this Annual Report on Form 10-K.

In the first quarter of 2025, we announced that we, as part of our global collaboration with Pfizer, plan to initiate two new Phase 3 combination trials of vepdegestrant in patients with ER+/HER2- metastatic breast cancer in 2025, pending emerging data and regulatory feedback:

- A first-line Phase 3 combination trial with Pfizer's CDK4 inhibitor, atimociclib; and
- A second-line Phase 3 combination trial with a CDK6 inhibitor.

With the prioritization of the vepdegestrant plus atimociclib combination for the first-line setting, VERITAC-3, a Phase 3 clinical trial evaluating vepdegestrant plus IBRANCE® (palbociclib) in the first-line setting, will not proceed beyond the study lead-in. We and Pfizer had previously gained alignment with the FDA on an approach for VERITAC-3 in the first quarter of 2023, and in the second quarter of 2023, we, along with Pfizer, initiated the study-lead in of the VERITAC-3 Phase 3 clinical trial in combination with palbociclib as a first-line treatment in patients with ER+/HER2- locally advanced or metastatic breast cancer. We completed enrollment of patients in the study lead-in of VERITAC-3 in the second quarter of 2024. The decision to prioritize vepdegestrant in combination with atimociclib in the first-line setting was based on the totality of evidence from the ongoing Phase 1b/2 TACTIVE-K combination clinical trial evaluating vepdegestrant in combination with atimociclib in the late-line setting and our trials evaluating vepdegestrant in combination with palbociclib.

#### **Hematology Program: ARV-393**

ARV-393 is an investigational, orally bioavailable PROTAC designed to degrade BCL6, a transcriptional repressor and a key regulator of normal B-cell maturation and differentiation processes. Deregulation of BCL6 function (e.g., via chromosomal translocation, mutations) may lead to malignant transformation and development of NHL. Prior to the advent of PROTAC technology, the BCL6 protein was considered "undruggable." We believe that ARV-393 PROTAC-mediated degradation of BCL6 may provide an important novel therapeutic option for patients with NHL.

In the second quarter of 2024, we presented preclinical data for ARV-393 at the European Hematology Association 2024 Annual Congress, which showed anti-tumor activity in preclinical models of B-cell lymphoma. In these preclinical models, ARV-393 potently and rapidly degraded the BCL6 protein and inhibited cell growth in DLBCL and Burkitt cell lines. ARV-393 showed tumor growth inhibition, including tumor regression, in various DLBCL cell line-derived xenograft models and in multiple patient-derived xenograft models of NHL including germinal center B-cell-like, or GCB, activated B-cell, or ABC, GCB/ABC, and BCL not otherwise specified subtypes of DLBCL, and Burkitt lymphoma. We plan to present preclinical data of ARV-393 in combination with standard of care biologic agents and small molecule inhibitors in high grade and aggressive diffuse large B-cell lymphoma *in vivo* models at the American Association for Cancer Research Annual Meeting in the second quarter of 2025.

In the first quarter of 2024, we announced that the FDA cleared our IND for ARV-393. We initiated our first-in-human Phase 1 clinical trial of ARV-393 in patients with relapsed or refractory NHL in the second quarter of 2024 and are currently recruiting patients for this clinical trial. This is an open-label, multicenter, Phase 1 dose escalation study to evaluate the safety, tolerability and preliminary anti-tumor activity of ARV-393 as a single agent in adult patients with relapsed/refractory NHL. Going forward, we expect to continue recruiting patients for this clinical trial and plan to disclose preliminary data from the ongoing Phase 1 clinical trial in patients with NHL in 2025.

#### Neuroscience Program: ARV-102

ARV-102 is our first oral PROTAC protein degrader in development to treat neurodegenerative diseases. In preclinical studies, ARV-102 has been shown to cross the blood-brain barrier and degrade LRRK2, which is a large multidomain scaffolding kinase. In human genetics, single cell ribonucleic acid sequencing from post-mortem PD brain samples and protein data from PD patient derived induced pluripotent stem cell microglia suggest that increased activity and expression of LRRK2 are genetically involved in the pathogenesis of neurological diseases including PSP and PD.

In the second quarter of 2024, we presented preclinical data at the Biennial International LRRK2 Meeting, which further supported the potential of PROTAC-induced LRRK2 degradation as a potential treatment for neurodegenerative diseases. The preclinical data presented at the Biennial International LRRK2 Meeting highlighted, with our PROTAC LRRK2 degrader, near complete LRRK2 target engagement, as well as LRRK2 degradation, in mouse and non-human primate, or NHP, lung and brain. The preclinical data also showed differing effects of the PROTAC LRRK2 degraders in the lungs compared to kinase inhibitors, suggesting reduced pulmonary function risk, including:

- substantially less Type II pneumocyte enlargement compared to MLI-2, an experimental LRRK2 kinase inhibitor;
- surfactant protein accumulation in mouse lung was observed after treatment with the LRRK2 kinase inhibitor MLI-2, but not after treatment with the PROTAC LRRK2 degrader; and
- no evidence of collagen deposition in lung to date with PROTAC LRRK2 degraders in NHPs.

In October 2024, we presented preclinical data at the 2024 Michael J. Fox Foundation Parkinson's Disease Conference further supporting the potential of PROTAC-induced LRRK2 degradation as a potential treatment for patients with neurodegenerative diseases. New findings presented included data demonstrating:

- orally delivered ARV-102 crosses the blood-brain barriers and degrades LRRK2 in the cerebrospinal fluid, or CSF, of NHPs;
- degradation of LRRK2 by ARV-102 induces changes in pathway (lysosomal and inflammation) biomarkers in the CSF of NHPs, which has not previously been demonstrated by kinase inhibitors of LRRK2; and
- in murine tauopathy models, oral PROTAC LRRK2 degrader treatment led to ~50% pathologic tau reduction.

The European Medicines Agency cleared our clinical trial application for ARV-102 in the fourth quarter of 2023. We currently are conducting two clinical trials with ARV-102, a Phase 1 clinical trial in healthy volunteers and a Phase 1 clinical trial in patients with PD.

We initiated the first-in-human Phase 1 clinical trial for ARV-102 in the first quarter of 2024. The trial is evaluating the safety, tolerability, pharmacokinetics, and pharmacodynamics of ARV-102, including the evaluation of LRRK2 degradation and exploratory LRRK2 pathway biomarkers. In the second quarter of 2024, we received health authority approval to initiate the multiple ascending dose, or MAD, portion of the ongoing Phase 1 clinical trial of ARV-102 in healthy volunteers, and we initiated the MAD portion of this clinical trial in the third quarter of 2024. We completed enrollment of this MAD cohort in the first quarter of 2025.

We completed enrollment in the SAD portion of the Phase 1 clinical trial of ARV-102 in healthy volunteers at the Centre for Human Drug Research in Leiden, the Netherlands in the third quarter of 2024. We plan to present SAD data from the ongoing Phase 1 clinical trial of ARV-102 in healthy volunteers in an oral session at the Alzheimer's Disease/Parkinson's Disease (AD/PD) conference in Vienna, Austria in the second quarter of 2025, demonstrating bioavailability and brain penetration with dose dependent exposure in cerebral spinal fluid, or CSF, and degradation of LRRK2 in the periphery and CSF of healthy volunteers.

In the fourth quarter of 2024, we initiated dosing of the first patients with PD in the SAD portion of the Phase 1 clinical trial of ARV-102. We plan to complete enrollment and present initial data from the ongoing SAD Phase 1 clinical trial of ARV-102 in patients with PD and initiate the MAD portion of the Phase 1 clinical trial in patients with PD in 2025.

### Our Preclinical Programs

We have active preclinical programs and in line with our therapeutic strategies in oncology and neurologic disorders, we assess potential exploratory programs on a target-by-target basis to decide whether our PROTAC targeted protein degraders provide a compelling differentiated approach over standard-of-care or other, existing or potential competing mechanisms of action directed against a specific target. In the case of currently or historically undruggable targets, we assess whether the features of our PROTAC targeted protein degraders, including their potential to degrade proteins via sites other than enzymatic active sites and the ability to initiate the degradation process using only weak binders, offer us opportunities to degrade those targets.

### Oncology

KRAS is a driver oncogene in several major tumor types and is associated with poor prognosis and resistance to standards of care. Preclinically, our degrader is a highly selective and potent molecule that demonstrates dose-responsive degradation of KRAS G12D, leading to robust antitumor activity in KRAS G12D mutated cancers including pancreatic and colorectal cancers. In the second quarter of 2023, we presented *in vivo* and *in vitro* data at the AACR - Targeting RAS Special Conference that demonstrated that our PROTAC KRAS G12D degraders were potent, selective and led to tumor stasis in a mouse xenograft model with intermittent dosing and degradation of KRAS G12D provides an advantage versus inhibition *in vitro* and *in vivo*. Our degrader is designed to eliminate, rather than inhibit, KRAS G12D, and preclinically it was 30-fold more potent than an inhibitor *in vitro* and provided additional aspects of differential biology contributing to its potent and broad antitumor effect *in vivo*. Our KRAS G12D program is currently in preclinical development and we anticipate filing an Investigational New Drug application for our PROTAC KRAS G12D degrader in 2025.

Our exploratory and research activities in oncology include programs directed to degrade KRAS, as noted above; Myc, an oncogenic transcription factor driving tumor cell proliferation; and hematopoietic progenitor kinase 1, a suppressor of T cell activation.

### Neurologic Diseases

We have conducted preclinical studies to establish the potential of our PROTAC Discovery Engine in the central nervous system, or CNS, for the treatment of neurodegenerative diseases, including tauopathies, the largest of which is Alzheimer's disease. We have demonstrated that tau PROTAC protein degrader molecules could be dosed peripherally and degrade pathogenic tau in the brain of mouse tauopathy models.

In preclinical studies, we have demonstrated that PROTAC alpha-synuclein degraders can specifically degrade aggregated forms of the protein. We have conducted *in vitro* experiments in cells expressing the A53T mutant form of alpha-synuclein, a mutation that causes aggregation of alpha-synuclein and early-onset PD in patients. We treated these cells with alpha-synuclein targeting PROTAC degraders at 1  $\mu$ M for 48 hours.

In addition to our tau and alpha-synuclein programs, our neuroscience pipeline includes a program directed to mutant huntingtin, or mHTT, a key protein target for Huntington's disease. We have identified ligands that bind to mutant mHTT protein without binding to wild-type HTT protein in preclinical studies. This selectivity differentiates these ligands from other small molecule splice modulators that reduce both mHTT and wild-type HTT protein. We believe that our discovery of selective PROTAC mHTT degraders has the potential to eliminate the toxic mHTT protein that causes this devastating disease. In our preclinical neurology research efforts, we have expanded our focus into additional mechanisms that contribute to the pathologic dysfunction in the brain including those that contribute to neuroinflammation and aging.

### Other Programs: Luxdegalutamide (ARV-766) and Bavdegalutamide (ARV-110)

We have been developing luxdegalutamide (ARV-766) and bavdegalutamide (ARV-110), each an investigational orally bioavailable, AR degrading PROTAC targeted protein degrader, for the treatment of men with mCRPC. Both luxdegalutamide (ARV-766) and bavdegalutamide (ARV-110) demonstrated activity in preclinical models of AR overexpression and AR mutations, both common mechanisms of resistance to current standard-of-care agents in men with prostate cancer. Early in the fourth quarter of 2023, based on signs of superior tolerability and efficacy of luxdegalutamide (ARV-766) in clinical settings to date as compared to bavdegalutamide (ARV-110), we prioritized the initiation of a Phase 3 clinical trial with luxdegalutamide (ARV-766) in mCRPC instead of the previously planned Phase 3 clinical trial for bavdegalutamide. We will not

be enrolling new patients into our ongoing trial activities with bavdegalutamide (ARV-110-101 and ARV-110-103) and we expect to wind down our bavdegalutamide program after completion of these clinical trials.

In the second quarter of 2024, we entered into and closed the Novartis Transaction, including both a license agreement (the “Novartis License Agreement”) and an asset purchase agreement (the “Novartis Asset Agreement”). Pursuant to the Novartis License Agreement, we granted Novartis an exclusive worldwide license for the development, manufacture and commercialization of luxdegalutamide (ARV-766), our second generation PROTAC AR degrader for patients with prostate cancer and, as of December 31, 2024, we completed the transition of our ongoing and planned clinical trials of luxdegalutamide (ARV-766) to Novartis. Pursuant to the Novartis Asset Agreement, we sold Novartis all of our rights, title and interest in our PROTAC protein degrader targeting AR-V7, a splice variant of the AR.

**Our Operations**

We commenced operations in 2013. Our operations to date have been limited to organizing and staffing our company, business planning, raising capital, conducting discovery and research activities, filing patent applications, identifying potential product candidates, undertaking preclinical studies and clinical trials, establishing arrangements with third parties for collaborations and for the manufacture of initial quantities of our product candidates and preparing for commercialization, including by beginning to build a commercial infrastructure. To date, we have not generated any revenue from product sales and have financed our operations primarily through sales of assets and equity interests, proceeds from collaborations and a licensing arrangement, grant funding and debt financing. Since inception through December 31, 2024, we raised approximately \$1.7 billion in gross proceeds from the sale of assets and equity interests and the exercise of stock options, and had received an aggregate of \$913.0 million in payments primarily from collaboration partners and a licensing arrangement.

We are a clinical-stage company, with product candidates in clinical development and other drug discovery activities in the research and preclinical development stages. Our ability to generate revenue from product sales sufficient to achieve profitability will depend heavily on the successful development and eventual commercialization of one or more of our product candidates. Since inception, we have incurred significant operating losses and expect to incur increasing operating losses for at least the next several years due to costs associated with our ongoing and anticipated preclinical and clinical activities, development activities, research activities in oncology, neurological and other disease areas to expand our pipeline, hiring additional personnel in research, clinical trials, quality and other functional areas, including general and administrative, sales and commercial as we move towards potential commercialization, increased expenses incurred with CMOs to supply us with product for our preclinical and clinical studies and expenses incurred with contract research organizations, or CROs, for the synthesis of compounds in our preclinical development activities, as well as other associated costs including those related to partnering with us on our clinical trial portfolio and the management of our intellectual property portfolio.

We do not expect to generate any revenue from product sales in the near future, if ever. Accordingly, we will need to obtain substantial additional funding in connection with our continuing operations. If we are unable to raise capital when needed or on attractive terms, we could be forced to delay, reduce or eliminate our research or product development programs or any future commercialization efforts, or to relinquish valuable rights to our technologies, future revenue streams, research programs or product candidates or to grant licenses on terms that may not be favorable to us.

**Financial Operations Overview**

**Revenue**

To date, we have not generated any revenue from product sales and do not expect to generate any revenue from the sale of products in the foreseeable future. Our revenues to date have been generated through research collaborations, a licensing arrangement and an asset sale. Revenue is recognized ratably over our expected performance period under each agreement. We expect that any revenue recognized in the near term will be derived primarily from our current collaboration agreements and licensing arrangement and any additional arrangements that we may enter into in the future. To date, we have not received any development,

regulatory and commercial milestone payments or royalties under any of the collaboration agreements or licensing arrangement.

#### **Novartis Transaction**

In April 2024, we entered into the Novartis Transaction, including both the Novartis License Agreement and the Novartis Asset Agreement, with Novartis. The Novartis Transaction closed in May 2024 upon the expiration of the waiting period under the Hart-Scott-Rodino Antitrust Improvements Act of 1976, at which time the Novartis License Agreement and the Novartis Asset Agreement became effective.

Pursuant to the Novartis License Agreement, we granted Novartis an exclusive worldwide license for the development, manufacture and commercialization of luxdegalutamide (ARV-766), our second generation PROTAC AR degrader for patients with prostate cancer. Pursuant to the Novartis Asset Agreement, we sold to Novartis all of our rights, title and interest in our PROTAC protein degrader targeting AR-V7, a splice variant of the AR.

Under the terms of and as consideration for entering into the Novartis Transaction, we received a one-time, upfront payment in the aggregate amount of \$150.0 million from Novartis. Under the Novartis License Agreement, we are also eligible to receive up to an additional \$1.01 billion as contingent payments based on specified development, regulatory, and commercial milestones for luxdegalutamide (ARV-766) being met, as well as tiered royalties based upon worldwide net sales of luxdegalutamide (ARV-766), subject to reduction under certain circumstances as provided in the Novartis License Agreement.

The Novartis License Agreement will continue on a country-by-country basis (or, in certain cases, a region-by-region basis) until the expiration of the applicable royalty term for such country (or region, as applicable). The Novartis License Agreement contains customary termination provisions, including that either party may terminate the Novartis License Agreement (a) upon the material breach of the other party or (b) in the event the other party experiences an insolvency event. Additionally, Novartis may terminate the Novartis License Agreement for convenience or upon a safety or regulatory issue.

#### **Pfizer Vepdegestrant (ARV-471) Collaboration Agreement**

In July 2021, we entered into the Vepdegestrant (ARV-471) Collaboration Agreement with Pfizer, pursuant to which we granted Pfizer worldwide co-exclusive rights to develop and commercialize products containing our proprietary compound vepdegestrant (ARV-471), or the Licensed Products.

Under the Vepdegestrant (ARV-471) Collaboration Agreement, we received an upfront, non-refundable payment of \$650 million. In addition, we are eligible to receive up to an additional \$1.4 billion in contingent payments based on specified regulatory and sales-based milestones for the Licensed Products. Of the total contingent payments, \$400 million in regulatory milestones are related to marketing approvals and \$1.0 billion are related to sales-based milestones.

We and Pfizer share equally (50/50) all development costs (including costs for conducting any clinical trials) for the Licensed Products, subject to certain exceptions. Except for certain regions described below, we will also share equally (50/50) all profits and losses in commercialization and medical affairs activities for the Licensed Products in all other countries, subject to certain exceptions.

We will be the marketing authorization applicant and, subject to approval, can book sales in the United States, while Pfizer will hold marketing authorizations outside the United States. We will determine with Pfizer which, if any, regions within the world will be solely commercialized by one party, and in such region the parties will adjust their share of all profits and losses for the Licensed Products based on the role each party will be performing.

Unless earlier terminated in accordance with its terms, the Vepdegestrant (ARV-471) Collaboration Agreement will expire on a Licensed Product-by-Licensed Product and country-by-country basis when such Licensed Products are no longer commercialized or developed for commercialization in such country. Pfizer may terminate the Vepdegestrant (ARV-471) Collaboration Agreement for convenience in its entirety or on a region-by-region basis subject to certain notice periods. Either party may terminate the Vepdegestrant (ARV-471) Collaboration Agreement for the other party's uncured material breach or insolvency. Subject to applicable terms of the Vepdegestrant (ARV-471) Collaboration Agreement, including certain payments to Pfizer upon termination for our uncured material breach, effective upon termination of the Vepdegestrant (ARV-471)

Collaboration Agreement, we are entitled to retain specified licenses to be able to continue to exploit the Licensed Products.

Subject to specified exceptions, we and Pfizer have each agreed not to directly or indirectly research, develop, or commercialize any competing products outside of the Vepdegestrant (ARV-471) Collaboration Agreement anywhere in the world during the term of the Vepdegestrant (ARV-471) Collaboration Agreement.

#### ***Pfizer Research Collaboration Agreement***

In December 2017, we entered into a Research Collaboration and License Agreement with Pfizer, setting forth our collaboration to identify or optimize PROTAC targeted protein degraders that mediate for degradation of targets, using our proprietary platform technology that are identified in the agreement or subsequently selected by Pfizer, subject to certain exclusions. We refer to this agreement as the Pfizer Research Collaboration Agreement.

Under the Pfizer Research Collaboration Agreement, Pfizer has designated a number of initial targets. For each identified target, we and Pfizer will conduct a separate research program pursuant to a research plan. Pfizer may make substitutions for any of the initial target candidates, subject to the stage of research for such target.

In the year ended December 31, 2018, we received an upfront, non-refundable payment and certain additional payments totaling \$28.0 million in exchange for use of the technology license and to fund Pfizer-related research, as defined within the Pfizer Research Collaboration Agreement. We are eligible to receive up to an additional \$37.5 million in non-refundable option payments if Pfizer exercises its options for all targets under the Pfizer Research Collaboration Agreement. We are also entitled to receive up to \$225.0 million in development milestone payments and up to \$550.0 million in sales-based milestone payments for all designated targets under the Pfizer Research Collaboration Agreement, as well as mid- to high-single digit tiered royalties, which may be subject to reductions, on net sales of PROTAC targeted protein degrader-related products. In 2021 and 2020, we received payments totaling \$1.2 million and \$4.4 million, respectively. Pfizer selected additional targets and initiated additional services totaling \$1.0 million and \$3.5 million in December 2022 and 2021, respectively.

#### ***Bayer Collaboration Agreement***

In June 2019, we entered into a Collaboration and License Agreement, or the Bayer Collaboration Agreement, with Bayer, setting forth our collaboration to identify or optimize PROTAC targeted protein degraders that mediate for degradation of Targets, using our proprietary platform technology, that are selected by Bayer, subject to certain exclusions and limitations. The Bayer Collaboration Agreement became effective in July 2019.

Under the Bayer Collaboration Agreement, we and Bayer conducted a research program pursuant to separate research plans mutually agreed to by us and Bayer and tailored to each Target selected by Bayer. During the term of the Bayer Collaboration Agreement, we were not permitted, either directly or indirectly, to design, identify, discover or develop any small molecule pharmacologically-active agent whose primary mechanism of action is, by design, directed to the inhibition or degradation of any Target selected or reserved by Bayer, or grant any license, covenant not to sue or other right to any third party in the field of human disease under the licensed intellectual property for the conduct of such activities.

Under the terms of the Bayer Collaboration Agreement, we received an aggregate upfront, non-refundable payment of \$17.5 million and an additional \$12.0 million in aggregate from inception through 2023. We were also eligible to receive up to \$197.5 million in development milestone payments and up to \$490.0 million in sales-based milestone payments for all designated Targets. In addition, we were eligible to receive, on net sales of PROTAC targeted protein degrader-related products, mid-single digit to low-double digit tiered royalties, which were subject to reductions.

Pursuant to notice from Bayer AG in accordance with the terms of the Bayer Collaboration Agreement, the Bayer Collaboration Agreement was terminated, effective August 12, 2024.

#### **Genentech License Agreement**

In September 2015, we entered into an Option and License Agreement with Genentech, focused on PROTAC targeted protein degrader discovery and research for target proteins, or Targets, based on our proprietary platform technology, other than excluded Targets as described below. Pursuant to this agreement, Genentech has an option to obtain an exclusive worldwide license to the applicable PROTAC targeted protein degraders directed against an applicable Target, which we refer to as Licensed PROTACs. Each such option must be exercised within a specified time after we deliver the data package for such Licensed PROTAC to Genentech. Once Genentech exercises an option, it is responsible, at its cost, to use diligent efforts to develop and commercialize the Licensed PROTAC through first commercial sale in the United States, the European Union and Japan. This collaboration was expanded in November 2017 through an Amended and Restated Option, License and Collaboration Agreement, which we refer to as the Restated Genentech Agreement. Simultaneous with entering into the Restated Genentech Agreement, Genentech exercised its exclusive option with respect to a PROTAC targeted protein degrader. We receive annual updates on research and development activities related to this option.

Under the Restated Genentech Agreement, Genentech had the right to designate up to ten Targets for further discovery and research utilizing our PROTAC platform technology and also had the right to remove a Target from the collaboration and substitute a different Target that is not an excluded Target at any time prior to us commencing research on such Target or in certain circumstances following commencement of research by us. The research phase of the collaboration with Genentech has ended. Genentech is no longer able to nominate new targets into the collaboration, and there are no active targets in the collaboration for which Arvinas was conducting research activities.

At the time we entered into the original agreement with Genentech, we received an upfront payment of \$11.0 million, and, at the time we entered into the Restated Genentech Agreement, we received an additional \$34.5 million in upfront and expansion target payments. We are eligible to receive payments aggregating up to \$44.0 million per Target upon the achievement of specified development milestones; payments aggregating up to \$52.5 million per Target (assuming approval of two indications) subject to the achievement of specified regulatory milestones; and payments aggregating up to \$60.0 million per PROTAC targeted protein degrader directed against the applicable Target, subject to the achievement of specified sales milestones. These milestone payments are subject to reduction if we do not have a valid patent claim covering the licensed PROTAC targeted protein degrader at the time the milestone is achieved. We are also eligible to receive, on net sales of licensed PROTAC targeted protein degraders, mid-single digit royalties, which may be subject to reductions.

#### **Operating Expenses**

Our operating expenses since inception have consisted solely of research and development costs and general and administrative costs.

#### **Research and Development Expenses**

Research and development expenses consist primarily of costs incurred for our research activities, including our discovery efforts, and the development of our product candidates, and include:

- employee related expenses, including salaries, benefits, stock-based compensation expense and travel, for personnel engaged in research and development functions;
- expenses incurred under agreements with third parties, including CROs and other third parties that conduct research, preclinical and clinical activities on our behalf as well as third parties that manufacture our product candidates for use in our preclinical studies and clinical trials;
- costs of outside consultants, including their fees, stock-based compensation and related travel expenses;
- the costs of laboratory supplies and developing preclinical studies and clinical trial materials;
- facility-related expenses, which include direct depreciation costs of equipment and allocated expenses for rent and maintenance of facilities and other operating costs;
- costs incurred in the development of intellectual property; and

- third-party licensing fees.

We expense research and development costs as incurred.

We typically use our employee and infrastructure resources across our development programs, and as such, do not track all of our internal research and development expenses on a program-by-program basis. The following table summarizes our research and development expenses for the years ended December 31, 2024, 2023 and 2022:

	Years Ended December 31,		
	2024	2023	2022
<i>(dollars in millions)</i>			
<b>Program-specific external expense:</b>			
Vepdegestrant (ARV-471) (*)	\$ 76.9	\$ 104.8	\$ 72.8
Luxdegaltamide (ARV-766)	19.7	24.2	7.0
ARV-102	13.0	2.3	—
Bavdegaltamide (ARV-110)	8.5	26.6	36.7
ARV-393	6.8	1.4	—
Other programs	2.3	—	1.8
<b>Total program-specific external expense</b>	<b>127.2</b>	<b>159.3</b>	<b>118.3</b>
<b>Non program-specific external expense</b>	<b>62.8</b>	<b>72.4</b>	<b>64.3</b>
<b>Unallocated internal expense</b>			
Compensation and related personnel expense (including share-based compensation)	145.4	134.2	111.4
Other research and development expense	12.8	13.8	21.0
<b>Total unallocated internal expense</b>	<b>158.2</b>	<b>148.0</b>	<b>132.4</b>
<b>Total research and development expense</b>	<b>\$ 348.2</b>	<b>\$ 379.7</b>	<b>\$ 315.0</b>

(\*) Includes net reimbursement to and from Pfizer pursuant to the Vepdegestrant (ARV-471) Collaboration Agreement.

Research and development activities are central to our business model. We expect that our research and development expenses will continue to increase substantially for the foreseeable future as we continue to conduct our ongoing clinical trials of vepdegestrant, ARV-102 and ARV-393 and continue to discover and develop additional product candidates. Research and development expenses related to vepdegestrant are shared equally with Pfizer since July 22, 2021, the effective date of the Vepdegestrant (ARV-471) Collaboration Agreement. We may receive reimbursement from, or make payments to, Pfizer to satisfy the cost sharing requirements. These payments are accounted for pursuant to ASC 808, *Collaborative Arrangements*, which are recorded as an offset or an increase to research and development expenses.

We cannot determine with certainty the duration and costs of ongoing and future clinical trials of vepdegestrant, ARV-102 and ARV-393 or unexpected costs of ongoing clinical trials for bavdegaltamide, or any other product candidate we may develop or if, when, or to what extent we will generate revenue from the commercialization and sale of any product candidate for which we obtain marketing approval. We may never succeed in obtaining marketing approval for any product candidate. The successful development and commercialization of our product candidates is highly uncertain. This is due to the numerous risks and uncertainties associated with developing drugs, including the uncertainty of:

- successfully completing preclinical studies and clinical trials;
- receipt and related terms of marketing approvals from applicable regulatory authorities;
- obtaining and maintaining patent and trade secret protection and regulatory exclusivity for our product candidates;
- making or maintaining arrangements with third-party manufacturers, or establishing manufacturing capabilities, for both clinical and commercial supplies of our product candidates;

- establishing sales, marketing, market access and distribution capabilities and launching commercial sales of our products, if and when approved, whether alone or in collaboration with others;
- acceptance of our products, if and when approved, by patients, the medical community and third-party payors;
- obtaining and maintaining third-party coverage and adequate reimbursement;
- maintaining a continued acceptable safety profile of the products following approval; and
- effectively competing with other therapies.

A change in the outcome of any of these variables with respect to the development of a product candidate could mean a significant change in the costs and timing associated with the development of that product candidate. For example, if the FDA or another regulatory authority were to require us to conduct clinical trials beyond those that we anticipate will be required for the completion of clinical development of a product candidate, or if we experience significant delays in our clinical trials due to patient enrollment or other reasons, we would be required to expend significant additional financial resources and time on the completion of clinical development.

#### **General and Administrative Expenses**

General and administrative expenses consist primarily of salaries and other related costs, including stock-based compensation for personnel in our executive, finance, business development and administrative functions. General and administrative expenses also include legal fees relating to intellectual property and corporate matters; professional fees for accounting, auditing, tax and consulting services; insurance costs; travel expenses; and facility-related expenses, which include direct depreciation costs and allocated expenses for rent and maintenance of facilities and other operating costs.

We expect that our general and administrative expenses will increase in the future as we increase our personnel headcount to support increased research and development activities relating to our product candidates and develop our commercial operations. We also expect to incur increased expenses associated with being a public company, including costs of accounting, audit, legal, regulatory and tax-related services associated with maintaining compliance with Nasdaq Stock Market and Securities and Exchange Commission requirements; director and officer insurance costs; and investor and public relations costs.

#### **Other Income**

Other income consists primarily of interest income from marketable securities and money market accounts and losses on the disposal of fixed assets.

#### **Income Taxes**

Since our inception in 2013, we have not recorded any U.S. federal or state income tax benefits for the net losses we have incurred in any year or for our federal or state earned research and development tax credits, due to our uncertainty of realizing a benefit from those items.

As of December 31, 2024, we had \$111.0 million of federal net operating loss carryforwards, all of which may be carried forward indefinitely, but the deductibility of such carryforwards is limited to 80% of our taxable income in the year in which carryforwards are used, \$129.0 million of state and local net operating loss carryforwards which expire at various dates beginning in 2035, \$37.7 million of federal tax credit carryforwards and \$22.4 million of state tax credit carryforwards as of December 31, 2024 which expire at various dates beginning in 2040.

As of December 31, 2024, Arvinas, Inc. had four wholly owned subsidiaries organized as C-corporations: Arvinas Operations, Inc., Arvinas Androgen Receptor, Inc., Arvinas Estrogen Receptor, Inc., and Arvinas Winchester, Inc. Prior to December 31, 2018, these subsidiaries were separate filers for federal tax purposes. Net operating loss carryforwards are generated from the C-corporation subsidiaries' filings. We have provided a valuation allowance against the full amount of the deferred tax assets since, in the opinion of management, based upon our earnings history, it is more likely than not that the benefits will not be realized.

### Critical Accounting Policies and Use of Estimates

Our management's discussion and analysis of financial condition and results of operations is based on our consolidated financial statements, which have been prepared in accordance with generally accepted accounting principles in the United States. The preparation of our consolidated financial statements and related disclosures requires us to make estimates and assumptions that affect the reported amounts of assets and liabilities, costs and expenses and the disclosure of contingent assets and liabilities in our consolidated financial statements. We base our estimates on historical experience, known trends and events and various other factors that we believe are reasonable under the circumstances, the results of which form the basis for making judgments about the carrying values of assets and liabilities that are not readily apparent from other sources. We evaluate our estimates and assumptions on an ongoing basis. Our actual results may differ from these estimates under different assumptions or conditions.

While our significant accounting policies are described in more detail in the notes to our consolidated financial statements appearing elsewhere in this Annual Report on Form 10-K, we believe that the following accounting policies are those most critical to the judgments and estimates used in the preparation of our consolidated financial statements.

#### Revenue Recognition

We recognize revenue under Accounting Standards Codification, or ASC 606, *Revenue from Contracts with Customers*. Our revenue is primarily generated through research collaboration and license agreements with pharmaceutical partners. The terms of these agreements contain multiple goods and services which may include (i) licenses, (ii) research and development activities and (iii) participation in joint research and development steering committees. The terms of these agreements may include non-refundable, upfront license or option fees, payments for research and development activities, payments upon the achievement of certain milestones and royalty payments based on product sales derived from the collaboration. Under ASC 606, we evaluate whether the license agreement, research and development services and participation in research and development steering committees represent separate or combined performance obligations. We have determined that these services within our existing contracts represent combined single performance obligations. We also generated revenue through the sale of assets based on fair value.

The research collaboration and license agreements typically include contingent milestone payments related to specified preclinical and clinical development milestones and regulatory milestones. These milestone payments represent variable consideration that are not initially recognized within the transaction price as they are fully constrained under the guidance in ASC 606. We continually assess the probability of significant reversals for any amounts that become likely to be realized prior to recognizing the variable consideration associated with these payments within the transaction price.

Revenue is recognized ratably over our expected performance period under each respective arrangement. We make our best estimate of the period over which we expect to fulfill our performance obligations, which includes access to technology through the license agreement and research activities. Given the uncertainties of these collaboration arrangements, significant judgement is required to determine the duration of the performance period.

For the years ended December 31, 2024, 2023 and 2022, the transaction price allocated to the combined performance obligations identified under the individual research collaboration and license agreements was recognized as revenue on either a straight-line basis over the estimated performance period under the arrangement or over the estimated performance period based on our best estimate of costs to be incurred. Straight-line basis was considered the best measure of progress for certain agreements in which control of the combined obligation transfers to the customers, due to the contract containing license rights to technology, research and development services, and joint committee participation, which in totality are expected to occur ratably over the performance period.

Our contracts may also call for certain sales-based milestones and royalty payments upon successful commercialization of a target. In accordance with ASC 606-10-55-65, we recognize revenues from sales-based milestone and royalty payments at the later of (i) the occurrence of the subsequent sale, or (ii) the performance obligation to which some or all of the sales-based milestone or royalty payments has been allocated has been satisfied (or partially satisfied). We anticipate recognizing these milestones and royalty payments if and when

subsequent sales are generated by customers from the use of the technology. To date, no revenue from these sales-based milestone and royalty payments has been recognized for any periods.

Amounts received prior to satisfying the above revenue recognition criteria are recorded as contract liabilities in our accompanying consolidated balance sheets.

#### **Research and Development Contract Costs and Accruals**

As part of the process of preparing our financial statements, we are required to estimate our accrued research and development expenses. This process involves reviewing open contracts and purchase orders, communicating with our applicable personnel to identify services that have been performed on our behalf and estimating the level of service performed and the associated cost incurred for the service when we have not yet been invoiced or otherwise notified of actual costs. The majority of our service providers invoice us in arrears for services performed, on a pre-determined schedule or when contractual milestones are met; however, some require advance payments. We make estimates of our accrued expenses as of each balance sheet date in the consolidated financial statements based on facts and circumstances known to us at that time. We periodically confirm the accuracy of these estimates with the service providers and make adjustments, if necessary. Examples of estimated accrued research and development expenses include fees paid to:

- vendors in connection with clinical development activities; and
- CROs and investigative sites in connection with pre-clinical, non-clinical, and human clinical trials.

We base the expense recorded related to external research and development on our estimates of the services received and efforts expended pursuant to quotes and contracts with multiple CMOs and CROs that supply, conduct and manage clinical trials on our behalf. The financial terms of these agreements are subject to negotiation, vary from contract to contract and may result in uneven payment streams. There may be instances in which payments made to our vendors will exceed the level of services provided and result in a prepayment of the expense. In accruing service fees, we estimate the time period over which services will be performed and the level of effort to be expended in each period. If the actual timing of the performance of services or the level of effort varies from the estimate, we adjust the accrual or the amount of prepaid expenses accordingly. Although we do not expect our estimates to be materially different from amounts actually incurred, our understanding of the status and timing of services performed relative to the actual status and timing of services performed may vary and may result in reporting amounts that are too high or too low in any particular period. To date, there have not been any material adjustments to our prior estimates of accrued research and development expenses.

#### **New Accounting Pronouncements**

For information on new accounting standards, see Note 2, *Summary of Significant Accounting Policies*, to our consolidated financial statements appearing elsewhere in this Annual Report on Form 10-K.

## Results of Operations

### Comparison of Years Ended December 31, 2024 and 2023

(dollars in millions)	Years Ended December 31,		
	2024	2023	\$ change
Revenue	\$ 263.4	\$ 78.5	\$ 184.9
Research and development expenses	(348.2)	(379.7)	31.5
General and administrative expenses	(165.4)	(100.3)	(65.1)
Other income	51.9	37.6	14.3
Income tax expense	(0.6)	(0.9)	0.3
Loss from equity method investment	—	(2.5)	2.5
<b>Net loss</b>	<b>\$ (198.9)</b>	<b>\$ (367.3)</b>	<b>\$ 168.4</b>

#### Revenue

Revenues for the year ended December 31, 2024 totaled \$263.4 million, compared with \$78.5 million for the year ended December 31, 2023. The increase of \$184.9 million was primarily due to revenue from the Novartis License Agreement and the Novartis Asset Agreement of \$162.4 million, an increase in revenue from the Vepdegestrant (ARV-471) Collaboration Agreement with Pfizer totaling \$21.7 million due in part to adjustments to revenue from changes in contract estimates in 2023 and year over year increases in revenue of \$2.8 million and \$2.2 million from the Bayer Collaboration Agreement and the Pfizer Research Collaboration Agreement, respectively, primarily due to changes in estimates in 2023 of the performance period duration under the agreements resulting from updated research timelines, offset by a decrease of \$2.5 million of previously constrained deferred revenue related to our Oerth Bio joint venture, and a decrease of \$1.8 million of revenue under the Restated Genentech Agreement as the performance period concluded during the first quarter of 2023.

#### Research and Development Expenses

Research and development expenses for the year ended December 31, 2024 totaled \$348.2 million, compared with \$379.7 million for the year ended December 31, 2023. The decrease of \$31.5 million was primarily due to a decrease in external expenses of \$41.7 million, partially offset by an increase in compensation and related personnel expenses of \$11.2 million, which are not allocated by program. External expenses include program-specific expenses, which decreased by \$32.1 million, driven by decreases in our vepdegestrant and bavdegalutamide (ARV-110) programs of \$27.9 million and \$18.1 million, respectively, partially offset by increases in our ARV-102 and ARV-393 programs of \$10.7 million and \$5.4 million, respectively, and our non-program specific expenses, which decreased by \$9.6 million.

#### General and Administrative Expenses

General and administrative expenses totaled \$165.4 million for the year ended December 31, 2024, compared with \$100.3 million for the year ended December 31, 2023. The increase of \$65.1 million was primarily due to a loss on the termination of our laboratory and office space lease with 101 College Street LLC in August 2024 of \$43.4 million as well as increased spending in personnel and infrastructure related costs of \$9.0 million, an increase in professional fees of \$8.1 million and costs related to developing our commercial operations of \$4.2 million.

#### Other Income

Other income totaled \$51.9 million for the year ended December 31, 2024, compared with \$37.6 million for the year ended December 31, 2023. The increase of \$14.3 million was primarily due to higher interest income of \$16.1 million from marketable securities and money market accounts, partially offset by a loss on the

disposal of fixed assets of \$2.4 million related to the termination of our laboratory and office space lease with 101 College Street LLC in August 2024.

#### **Income Tax Expense**

Income tax expense totaled \$0.6 million for the year ended December 31, 2024, compared with \$0.9 million for the year ended December 31, 2023. We generated a taxable income for the year ended December 31, 2024 primarily due to the Novartis License Agreement, the Novartis Asset Agreement and the required capitalization of research and development expenses. For the year ended December 31, 2023, we generated a taxable loss primarily due to operating losses.

#### **Loss from Equity Method Investment**

Loss from equity method investment totaled zero for the year ended December 31, 2024, compared with \$2.5 million for the year ended December 31, 2023. The decrease of \$2.5 million was due to fully recognizing the remaining constrained revenue and the related equity method losses during the year ended December 31, 2023.

#### **Results of Operations — Years Ended December 31, 2023 and 2022**

Discussion and analysis of the results of operations for the year ended December 31, 2023 compared to the year ended December 31, 2022 is included under the heading "Comparison of Years Ended December 31, 2023 and 2022" in Part II, Item 7, Management's Discussion and Analysis of Financial Condition and Results of Operations, in our 2023 Annual Report on Form 10-K as filed with the SEC on February 27, 2024 and incorporated by reference into this Annual Report on Form 10-K.

#### **Liquidity and Capital Resources**

##### **Sources of Liquidity**

We do not currently have any approved products and have never generated any revenue from product sales. To date, we have financed our operations primarily through sales of assets and equity interests, proceeds from collaborations and a licensing arrangement, grant funding and debt financing. Since inception through December 31, 2024, we had received an aggregate of \$913.0 million in payments from collaboration partners and a licensing arrangement, grant funding and forgivable and partially forgivable loans from the State of Connecticut and raised approximately \$1.7 billion in gross proceeds from the sale of assets and equity interests and the exercise of stock options, including:

- October 2018: completion of our initial public offering in which we issued and sold an aggregate of 7,700,482 shares of common stock for aggregate gross proceeds of \$123.2 million, before fees and expenses;
- July 2019: sale of 1,346,313 shares of common stock to Bayer AG for aggregate gross proceeds of \$32.5 million;
- November 2019: completion of a follow-on offering in which we issued and sold 5,227,273 shares of common stock for aggregate gross proceeds of \$115.0 million, before fees and expenses;
- September - December 2020: sale of 2,593,637 shares of common stock in an "at-the-market offering" for aggregate gross proceeds of \$65.6 million, before fees and expenses;
- December 2020: completion of a follow-on offering in which we issued and sold 6,571,428 shares of common stock for aggregate gross proceeds of \$460.0 million, before fees and expenses;
- September 2021: issuance of 3,457,815 shares of common stock to Pfizer for aggregate gross proceeds of \$350.0 million.
- August 2023: sale of 1,449,275 shares of common stock in an "at-the-market" offering for aggregate gross proceeds of \$37.2 million before fees and expenses;

- November 2023: sale of 12,963,542 shares of common stock and pre-funded warrants to purchase 3,422,380 shares of common stock in a private placement for aggregate gross proceeds of \$350.0 million before fees and expenses; and
- April 2024: sale of AR-V7 to Novartis under the Novartis Asset Agreement for \$20.0 million.

In November 2023, we amended and restated the Equity Distribution Agreement with Piper Sandler & Company and Cantor Fitzgerald & Co. , pursuant to which we may offer and sell from time to time, through the agents, up to approximately \$262.8 million of the common stock registered under the universal shelf registration statement pursuant to one or more “at-the-market” offerings. During the year ended December 31, 2024, no shares were issued under the amended and restated agreement.

In July 2021, we entered into the Vepdegestrant (ARV-471) Collaboration Agreement with Pfizer, pursuant to which we granted Pfizer worldwide co-exclusive rights to develop and commercialize products containing our proprietary compound vepdegestrant. Under the Vepdegestrant (ARV-471) Collaboration Agreement, Pfizer made an upfront, nonrefundable payment of \$650.0 million.

**Cash Flows**

Our cash, cash equivalents, restricted cash and marketable securities totaled \$1.0 billion and \$1.3 billion as of December 31, 2024 and 2023, respectively. We had an outstanding loan balance of \$0.8 million and \$1.0 million as of December 31, 2024 and 2023, respectively.

The following table summarizes our sources and uses of cash for the period presented:

	Years Ended December 31,		
	2024	2023	2022
<i>(dollars in millions)</i>			
Net cash used in operating activities	\$ (259.3)	\$ (347.8)	\$ (273.5)
Net cash provided by investing activities	34.7	203.5	242.8
Net cash provided by financing activities	7.9	374.7	4.7
<b>Net (decrease) increase in cash, cash equivalents and restricted cash</b>	<b>\$ (216.7)</b>	<b>\$ 230.4</b>	<b>\$ (26.0)</b>

**Operating Activities**

Net cash used in operating activities for the year ended December 31, 2024 decreased by \$88.5 million, compared with the year ended December 31, 2023, primarily due to a decrease in our net loss of \$168.4 million and a net increase in non-cash charges of \$16.4 million, partially offset by changes in accounts payable and accrued liabilities of \$38.5 million, deferred revenue of \$26.4 million, prepaid expenses and other assets of \$21.1 million and accounts receivable of \$6.7 million. The change in non-cash charges was primarily due to an increase in stock compensation expense of \$16.7 million.

Net cash used in operating activities for the year ended December 31, 2023 increased by \$74.3 million, compared with the year ended December 31, 2022, primarily due to an increase in our net loss of \$84.8 million, a net decrease in non-cash charges of \$27.8 million and accounts receivable of \$13.0 million, partially offset by changes in deferred revenue of \$42.2 million and prepaid expenses and other current assets of \$15.9 million. The change in non-cash charges was primarily due to net accretion of bond discounts/premiums of \$22.3 million and a decrease in stock compensation expense of \$4.0 million.

**Investing Activities**

Net cash provided by investing activities for the year ended December 31, 2024 decreased by \$168.8 million, compared with the year ended December 31, 2023, primarily due to a net decrease in maturities and sales of marketable securities in excess of purchases of \$170.1 million, partially offset by a decrease in purchases of property and equipment of \$1.1 million.

Net cash provided by investing activities for the year ended December 31, 2023 decreased by \$39.3 million, compared with the year ended December 31, 2022, primarily due to a net decrease in purchases and

sales of marketable securities in excess of maturities purchases of \$43.2 million, partially offset by a decrease in purchases of property and equipment of \$3.9 million.

#### **Financing Activities**

Net cash provided by financing activities for the year ended December 31, 2024 decreased by \$366.8 million, compared with the year ended December 31, 2023, primarily due to net proceeds from the issuance of common stock and pre-funded warrants to purchase shares of our common stock in a private placement in 2023 of approximately \$334.1 million and net proceeds from the issuance of common stock under our "at-the-market" offering program in 2023 of approximately \$36.1 million, neither of which reoccurred in 2024, partially offset by increased proceeds from the exercise of stock options and issuance of ESPP shares of \$3.8 million.

Net cash provided by financing activities for the year ended December 31, 2023 increased by \$370.0 million, compared with the year ended December 31, 2022, primarily due to net proceeds from the issuance of shares of our common stock and pre-funded warrants to purchase shares of our common stock in a private placement of approximately \$334.1 million and net proceeds from the issuance of shares of our common stock in an "at-the-market" offering of approximately \$36.1 million.

#### **Funding Requirements**

Since our inception, we have incurred significant operating losses. We expect to continue to incur significant expenses and increasing operating losses for the foreseeable future as we advance the preclinical and clinical development of our product candidates.

Specifically, we anticipate that our expenses will increase substantially if, and as we:

- continue our ongoing and planned clinical trials for vepdegestrant for the treatment of patients with locally advanced or metastatic ER+/HER2- breast cancer; ongoing Phase 1 clinical trials for ARV-393, our PROTAC protein degrader designed to target the BCL6 protein, and ARV-102, our PROTAC degrader designed to target the LRRK2 protein; and our ongoing clinical trials for bavdegalutamide (ARV-110), for the treatment of men with mCRPC;
- progress additional PROTAC protein degrader programs into IND- or CTA-enabling studies and through preclinical development, including our PROTAC KRAS G12D degrader program;
- apply our PROTAC Discovery Engine to advance additional product candidates into preclinical and clinical development;
- expand the capabilities of our PROTAC Discovery Engine;
- seek marketing approvals for any product candidates that successfully complete clinical trials;
- ultimately establish a sales, marketing, market access, and distribution infrastructure and capabilities and launch commercial sales of our products, if and when approved, whether alone or in collaboration with others;
- make or maintain arrangements with third-party manufacturers, or establish manufacturing capabilities, for both clinical and commercial supplies of our product candidates;
- expand, maintain and protect our intellectual property portfolio;
- hire additional development, including clinical and regulatory, and scientific personnel; and
- add operational, financial and management information systems and personnel to support our research, product development and future commercialization efforts and support our operations as a public company.

We had cash, cash equivalents and marketable securities of approximately \$1.0 billion as of December 31, 2024. We believe that our cash, cash equivalents and marketable securities as of December 31, 2024 will enable us to fund our planned operating expenses and capital expenditure requirements into 2027. We have based this estimate on assumptions that may prove to be wrong and we could use our capital resources sooner than we currently expect. Our future capital requirements will depend on many factors, including:

- the progress, costs and results of our ongoing and planned clinical trials for vepdegestrant, ARV-393, ARV -102 and our ongoing clinical trials for bavdegalutamide;
- the scope, progress, costs and results of preclinical and clinical development for our other product candidates and development programs, including our KRAS G12D program;
- the number of, and development requirements for, other product candidates that we pursue, including our other oncology and neurodegenerative research programs;
- the success of our collaborations, including with Pfizer and Genentech;
- the costs, timing and outcome of regulatory review of our product candidates;
- the costs and timing of future commercialization activities, including product manufacturing, marketing, sales and distribution, for any of our product candidates for which we receive marketing approval;
- the revenue, if any, received from commercial sales of our product candidates for which we receive marketing approval;
- the costs and timing of preparing, filing and prosecuting patent applications, maintaining and enforcing our intellectual property rights and defending any intellectual property-related claims; and
- our ability to establish additional collaboration arrangements with other biotechnology or pharmaceutical companies on favorable terms, if at all, or enter into license, marketing and royalty arrangements, and similar transactions for the development or commercialization of our product candidates.

As a result of these anticipated expenditures, we will need to obtain substantial additional financing in connection with our continuing operations. Until such time, if ever, as we can generate substantial revenue from product sales, we expect to finance our cash needs through a combination of equity offerings, debt financings, collaborations, strategic alliances and marketing, distribution or licensing arrangements. Although we may receive potential future payments under our collaborations, including with Pfizer and Genentech, and our out-license to Novartis, we do not currently have any committed external source of funds. Adequate additional funds may not be available to us on acceptable terms, or at all. If we are unable to raise capital when needed or on attractive terms, we may be required to delay, limit, reduce or terminate our research, product development programs or any future commercialization efforts or grant rights to develop and market product candidates that we would otherwise prefer to develop and market ourselves.

To the extent that we raise additional capital through the sale of equity or convertible debt securities, the terms of these securities may include liquidation or other preferences that adversely affect the rights of our common stockholders. Debt financing and preferred equity financing, if available, may involve agreements that include covenants limiting or restricting our ability to take specific actions, such as incurring additional debt, making acquisitions or capital expenditures or declaring dividends.

If we raise additional funds through collaborations, strategic alliances or marketing, distribution or licensing arrangements with third parties, we may have to relinquish valuable rights to our technologies, future revenue streams, research programs or product candidates or grant licenses on terms that may not be favorable to us.

**Borrowings**

In June 2018, we entered into an additional Assistance Agreement with the State of Connecticut, or the 2018 Assistance Agreement, to provide funding for the expansion and renovation of laboratory and office space. We borrowed \$2.0 million under the 2018 Assistance Agreement in September 2018, of which \$1.0 million was forgiven upon meeting certain employment conditions. Borrowings under the agreement bear an interest rate of

3.25% per annum, with interest only payments required for the first 60 months, and mature in September 2028. The 2018 Assistance Agreement requires that we be located in the State of Connecticut through September 2028 with a default penalty of repayment of the full original funding amount of \$2.0 million plus liquidated damages of 7.5% of the total amount of funding received. As of December 31, 2024, \$0.8 million remains outstanding under the 2018 Assistance Agreement.

**Item 7A. Quantitative and Qualitative Disclosures About Market Risk.**

We are exposed to market risks in the ordinary course of our business. These risks primarily include interest rate sensitivities. Our interest-earning assets consist of cash, cash equivalents and marketable securities. Interest income earned on these assets totaled \$54.9 million in 2024. Our interest income is sensitive to changes in the general level of interest rates, primarily U.S. interest rates. As of December 31, 2024, our cash equivalents consisted of bank deposits and money market funds and our marketable securities included interest-earning securities. Such interest-earning instruments carry a degree of interest rate risk. Our outstanding debt totaled \$0.8 million as of December 31, 2024 and carries a fixed interest rate of 3.25% per annum.

**Item 8. Financial Statements and Supplementary Data.**

Our financial statements, together with the report of our independent registered public accounting firm, appear on pages F-1 through F-29 of this Annual Report on Form 10-K.

**Item 9. Changes in and Disagreements with Accountants on Accounting and Financial Disclosure.**

None.

**Item 9A. Controls and Procedures.**

***Evaluation of Disclosure Controls and Procedures***

Our management, with the participation of our Chief Executive Officer and Chief Financial Officer (our principal executive officer and principal financial officer, respectively), evaluated the effectiveness of our disclosure controls and procedures as of December 31, 2024. The term "disclosure controls and procedures," as defined in Rules 13a-15(e) and 15d-15(e) under the Securities Exchange Act of 1934, as amended, or the Exchange Act, means controls and other procedures of a company that are designed to ensure that information required to be disclosed by the company in the reports that it files or submits under the Exchange Act is recorded, processed, summarized and reported, within the time periods specified in the Securities and Exchange Commission's rules and forms. Disclosure controls and procedures include, without limitation, controls and procedures designed to ensure that information required to be disclosed by a company in the reports that it files or submits under the Exchange Act is accumulated and communicated to the company's management, including its principal executive and principal financial officers, or persons performing similar functions, as appropriate to allow timely decisions regarding required disclosure. Our management recognizes that any controls and procedures, no matter how well designed and operated, can provide only reasonable assurance of achieving their objectives and our management necessarily applies its judgment in evaluating the cost-benefit relationship of possible controls and procedures. Based on the evaluation of our disclosure controls and procedures as of December 31, 2024, our Chief Executive Officer and Chief Financial Officer concluded that, as of such date, our disclosure controls and procedures were effective at the reasonable assurance level.

***Management's Annual Report on Internal Control over Financial Reporting***

Our management is responsible for establishing and maintaining adequate internal control over financial reporting for the company. Internal control over financial reporting is defined in Rule 13a-15(f) or 15d-15(f) promulgated under the Exchange Act as a process designed by, or under the supervision of, the company's principal executive and principal financial officers and effected by the company's board of directors, management and other personnel, to provide reasonable assurance regarding the reliability of financial reporting and the preparation of consolidated financial statements for external purposes in accordance with generally accepted accounting principles and includes those policies and procedures that:

- Pertain to the maintenance of records that in reasonable detail accurately and fairly reflect the transactions and dispositions of the assets of the company;

- Provide reasonable assurance that transactions are recorded as necessary to permit preparation of consolidated financial statements in accordance with generally accepted accounting principles, and that receipts and expenditures of the company are being made only in accordance with authorizations of management and directors of the company; and
- Provide reasonable assurance regarding prevention or timely detection of unauthorized acquisition, use or disposition of the company's assets that could have a material effect on the financial statements.

Because of its inherent limitations, internal control over financial reporting may not prevent or detect misstatements. Therefore, even those systems determined to be effective can provide only reasonable assurance with respect to financial statement preparation and presentation. Projections of any evaluation of effectiveness to future periods are subject to the risk that controls may become inadequate because of changes in conditions, or that the degree of compliance with the policies or procedures may deteriorate.

Our management assessed the effectiveness of our internal control over financial reporting as of December 31, 2024. In making this assessment, management used the criteria set forth by the Committee of Sponsoring Organizations of the Treadway Commission (COSO) in Internal Control - Integrated Framework (2013). Based on that assessment, our management concluded that, as of December 31, 2024, our internal control over financial reporting was effective.

Deloitte & Touche LLP, the independent registered public accounting firm that audited the consolidated financial statements included in this Annual Report on Form 10-K, has issued an attestation report on the effectiveness of internal control over financial reporting as of December 31, 2024, included below.

***Changes in Internal Control over Financial Reporting***

No change in our internal control over financial reporting (as defined in Rules 13a-15(f) and 15d-15(f) under the Exchange Act) occurred during the quarter ended December 31, 2024 that has materially affected, or is reasonably likely to materially affect, our internal control over financial reporting.

REPORT OF INDEPENDENT REGISTERED PUBLIC ACCOUNTING FIRM

To the stockholders and the Board of Directors of Arvinas, Inc.

Opinion on Internal Control over Financial Reporting

We have audited the internal control over financial reporting of Arvinas, Inc. and subsidiaries (the "Company") as of December 31, 2024, based on criteria established in *Internal Control — Integrated Framework (2013)* issued by the Committee of Sponsoring Organizations of the Treadway Commission (COSO). In our opinion, the Company maintained, in all material respects, effective internal control over financial reporting as of December 31, 2024, based on criteria established in *Internal Control — Integrated Framework (2013)* issued by COSO.

We have also audited, in accordance with the standards of the Public Company Accounting Oversight Board (United States) (PCAOB), the consolidated financial statements as of and for the year ended December 31, 2024, of the Company and our report dated February 11, 2025, expressed an unqualified opinion on those financial statements.

Basis for Opinion

The Company's management is responsible for maintaining effective internal control over financial reporting and for its assessment of the effectiveness of internal control over financial reporting, included in the accompanying Management's Annual Report on Internal Control over Financial Reporting. Our responsibility is to express an opinion on the Company's internal control over financial reporting based on our audit. We are a public accounting firm registered with the PCAOB and are required to be independent with respect to the Company in accordance with the U.S. federal securities laws and the applicable rules and regulations of the Securities and Exchange Commission and the PCAOB.

We conducted our audit in accordance with the standards of the PCAOB. Those standards require that we plan and perform the audit to obtain reasonable assurance about whether effective internal control over financial reporting was maintained in all material respects. Our audit included obtaining an understanding of internal control over financial reporting, assessing the risk that a material weakness exists, testing and evaluating the design and operating effectiveness of internal control based on the assessed risk, and performing such other procedures as we considered necessary in the circumstances. We believe that our audit provides a reasonable basis for our opinion.

Definition and Limitations of Internal Control over Financial Reporting

A company's internal control over financial reporting is a process designed to provide reasonable assurance regarding the reliability of financial reporting and the preparation of financial statements for external purposes in accordance with generally accepted accounting principles. A company's internal control over financial reporting includes those policies and procedures that (1) pertain to the maintenance of records that, in reasonable detail, accurately and fairly reflect the transactions and dispositions of the assets of the company; (2) provide reasonable assurance that transactions are recorded as necessary to permit preparation of financial statements in accordance with generally accepted accounting principles, and that receipts and expenditures of the company are being made only in accordance with authorizations of management and directors of the company; and (3) provide reasonable assurance regarding prevention or timely detection of unauthorized acquisition, use, or disposition of the company's assets that could have a material effect on the financial statements.

Because of its inherent limitations, internal control over financial reporting may not prevent or detect misstatements. Also, projections of any evaluation of effectiveness to future periods are subject to the risk that controls may become inadequate because of changes in conditions, or that the degree of compliance with the policies or procedures may deteriorate.

/s/ Deloitte & Touche LLP

Boston, Massachusetts  
February 11, 2025

**Item 9B. Other Information.**

**(a) Ninth Building 5 Lease Amendment**

On February 10, 2025, Arvinas Operations, Inc., or Operations, a wholly owned subsidiary of Arvinas, Inc., entered into the Ninth Amendment to Lease, or the Ninth Building 5 Lease Amendment, with Science Park Development Corporation, or the Landlord. The Ninth Building 5 Lease Amendment, which has an effective date of January 31, 2025, further amends that certain Lease, executed on or about January 2, 2018, by and between Operations and the Landlord (as amended on May 23, 2018, September 4, 2018, March 12, 2019, January 31, 2020, January 4, 2021, June 13, 2023, December 13, 2024, and December 31, 2024 which we collectively refer to as the Original Building 5 Lease), pursuant to which Operations leased certain office and laboratory space in New Haven, Connecticut, or the Building 5 Premises. The Ninth Building 5 Lease Amendment reflects a swap of certain spaces within the Building 5 Premises, reflecting a decrease of approximately 3,000 rentable square feet in February 2025, followed by an increase of approximately 2,800 rentable square feet in March 2025, for a total of approximately 73,500 rentable square feet, and sets forth the monthly base rent during the term of the lease. From February 1, 2025 to February 28, 2025, the monthly base rent for the Building 5 Premises, as decreased, will be \$173,668.95. From March 1, 2025 to December 31, 2025, the monthly base rent for the Building 5 Premises, as increased, will be \$180,623.58. Except as set forth above, the material terms of the Original Building 5 Lease remain unchanged.

The foregoing summary of the Ninth Building 5 Lease Amendment does not purport to be complete and is qualified in its entirety by reference to the full text of the Ninth Building 5 Lease Amendment, a copy of which Arvinas, Inc. has filed as Exhibit 10.26 to this Annual Report on Form 10-K.

**(b) Director and Officer Trading Arrangements**

None of our directors or officers adopted or terminated a Rule 10b5-1 trading arrangement or a non-Rule 10b5-1 trading arrangement (as defined in Item 408(c) of Regulation S-K) during the fourth quarter of 2024.

**Item 9C. Disclosure Regarding Foreign Jurisdictions That Prevent Inspection**

Not Applicable.

### PART III

#### Item 10. Directors, Executive Officers and Corporate Governance.

The information required by this Item is incorporated by reference from the information that will be contained in our Proxy Statement for our 2025 Annual Meeting of Stockholders, which we intend to file with the SEC within 120 days of the end of the fiscal year to which this Annual Report on Form 10-K relates pursuant to General Instruction G(3) of Form 10-K.

We have adopted a Code of Business Conduct and Ethics that applies to our officers, including our principal executive, financial and accounting officers and our directors and employees. We have posted the text of our Code of Business Conduct and Ethics under the "Investors and Media – Corporate Governance" section of our website, [www.arvinas.com](http://www.arvinas.com). We intend to disclose on our website any amendments to, or waivers from, the Code of Business Conduct and Ethics that are required to be disclosed pursuant to the disclosure requirements of Item 5.05 of Form 8-K.

We have adopted an Insider Trading Policy governing the purchase, sale and/or other dispositions of Company securities by our directors, officers and employees and other covered persons. We believe the Insider Trading Policy is reasonably designed to promote compliance with insider trading laws, rules and regulations, and Nasdaq listing standards. A copy of our Insider Trading Policy is filed as Exhibit 19.1 to this Annual Report on Form 10-K for the fiscal year ended December 31, 2024.

#### Item 11. Executive Compensation.

The information required by this Item (other than the information required by Item 402(v) of Regulation S-K) is incorporated by reference from the information that will be contained in our Proxy Statement for our 2025 Annual Meeting of Stockholders, which we intend to file with the SEC within 120 days of the end of the fiscal year to which this Annual Report on Form 10-K relates pursuant to General Instruction G(3) of Form 10-K.

#### Item 12. Security Ownership of Certain Beneficial Owners and Management and Related Stockholder Matters.

The information required by this Item is incorporated by reference from the information that will be contained in our Proxy Statement for our 2025 Annual Meeting of Stockholders, which we intend to file with the SEC within 120 days of the end of the fiscal year to which this Annual Report on Form 10-K relates pursuant to General Instruction G(3) of Form 10-K.

#### Item 13. Certain Relationships and Related Transactions, and Director Independence.

The information required by this Item is incorporated by reference from the information that will be contained in our Proxy Statement for our 2025 Annual Meeting of Stockholders, which we intend to file with the SEC within 120 days of the end of the fiscal year to which this Annual Report on Form 10-K relates pursuant to General Instruction G(3) of Form 10-K.

#### Item 14. Principal Accountant Fees and Services.

The information required by this Item is incorporated by reference from the information that will be contained in our Proxy Statement for our 2025 Annual Meeting of Stockholders, which we intend to file with the SEC within 120 days of the end of the fiscal year to which this Annual Report on Form 10-K relates pursuant to General Instruction G(3) of Form 10-K.

PART IV

Item 15. Exhibits, Financial Statement Schedules.

(1) **Financial Statements** - The following consolidated financial statements are filed as part of this Annual Report on Form 10-K:

	Page
<a href="#">Report of Independent Registered Public Accounting Firm (PCAOB ID No. 34)</a>	F-2
<a href="#">Consolidated Balance Sheets</a>	
December 31, 2024 and 2023	F-4
<a href="#">Consolidated Statements of Operations and Comprehensive Loss</a>	
Years ended December 31, 2024, 2023 and 2022	F-5
<a href="#">Consolidated Statements of Changes in Stockholders' Equity</a>	
Years ended December 31, 2024, 2023 and 2022	F-6
<a href="#">Consolidated Statements of Cash Flows</a>	
Years ended December 31, 2024, 2023 and 2022	F-7
<a href="#">Notes to Consolidated Financial Statements</a>	F-8

(2) **Financial Statement Schedules**

All financial statement schedules have been omitted because they are not applicable, not required or the information required is shown in the consolidated financial statements or the notes thereto.

(3) **Index to Exhibits**

The following is a list of exhibits filed as part of this Annual Report on Form 10-K.

Exhibit Number	Description
3.1	<a href="#">Restated Certificate of Incorporation of the Registrant (incorporated by reference to Exhibit 3.1 to the Registrant's Current Report on Form 8-K (File No. 001-38672) filed with the SEC on October 1, 2018).</a>
3.2	<a href="#">Second Amended and Restated Bylaws of the Registrant (incorporated by reference to Exhibit 3.1 to the Registrant's Current Report on Form 8-K (File No. 001-38672) filed with the SEC on June 21, 2023).</a>
4.1	<a href="#">Specimen Stock Certificate evidencing the shares of common stock (incorporated by reference to Exhibit 4.1 to the Registrant's Registration Statement on Form S-1 (File No. 333-227112) filed with the SEC on August 30, 2018).</a>
4.2	<a href="#">Second Amended and Restated Put Agreement among the Registrant, Connecticut Innovations, Incorporated and the other parties thereto, dated March 29, 2018 (incorporated by reference to Exhibit 4.3 to the Registrant's Registration Statement on Form S-1 (File No. 333-2271121) filed with the SEC on August 30, 2018).</a>
4.3	<a href="#">Form of Pre-Funded Warrant (incorporated by reference to Exhibit 4.1 to the Registrant's Current Report on Form 8-K (File No. 001-38672) filed with the SEC on November 27, 2023).</a>

4.4	<a href="#"><u>Registration Rights Agreement, dated November 24, 2023, by and among the Company and the other parties thereto (incorporated by reference to Exhibit 10.2 to the Registrant's Current Report on Form 8-K (File No. 001-38672) filed with the SEC on November 27, 2023).</u></a>
4.5	<a href="#"><u>Description of the Registrant's Securities Registered Under Section 12 of the Exchange Act (incorporated by reference to Exhibit 4.4 to the Registrant's Annual Report on Form 10-K (File No. 001-38672) filed with the SEC on March 16, 2020).</u></a>
10.1+	<a href="#"><u>Incentive Share Plan, as amended by First Amendment, dated October 16, 2015, Second Amendment, dated December 22, 2016, Third Amendment, dated September 8, 2017, and Fourth Amendment, dated March 29, 2018 (incorporated by reference to Exhibit 10.1 to the Registrant's Registration Statement on Form S-1 (File No. 333-227112) filed with the SEC on August 30, 2018).</u></a>
10.2+	<a href="#"><u>Form of Incentive Share Award Agreement under Incentive Share Plan (incorporated by reference to Exhibit 10.2 to the Registrant's Registration Statement on Form S-1 (File No. 333-227112) filed with the SEC on August 30, 2018).</u></a>
10.3+	<a href="#"><u>Form of Restricted Stock Agreement under Incentive Share Plan (incorporated by reference to Exhibit 10.3 to the Registrant's Registration Statement on Form S-1/A (File No. 333-227112) filed with the SEC on September 14, 2018).</u></a>
10.4+	<a href="#"><u>2018 Stock Incentive Plan (incorporated by reference to Exhibit 10.4 to the Registrant's Registration Statement on Form S-1/A (File No. 333-227112) filed with the SEC on September 14, 2018).</u></a>
10.5+	<a href="#"><u>Form of Stock Option Agreement under 2018 Stock Incentive Plan (incorporated by reference to Exhibit 10.5 to the Registrant's Registration Statement on Form S-1/A (File No. 333-227112) filed with the SEC on September 14, 2018).</u></a>
10.6+	<a href="#"><u>Form of Restricted Stock Unit Agreement under 2018 Stock Incentive Plan (incorporated by reference to Exhibit 10.6 to the Registrant's Annual Report on Form 10-K (File No. 001-38672) filed with the SEC on March 26, 2019).</u></a>
10.7+	<a href="#"><u>2018 Employee Stock Purchase Plan (incorporated by reference to Exhibit 10.6 to the Registrant's Registration Statement on Form S-1/A (File No. 333-227112) filed with the SEC on September 14, 2018).</u></a>
10.8+	<a href="#"><u>Form of Restricted Stock Unit Agreement under 2018 Stock Incentive Plan (incorporated by reference to Exhibit 10.1 to the Registrant's Quarterly Report on Form 10-Q (File No. 001-36874) filed with the SEC on May 5, 2022).</u></a>
10.9+	<a href="#"><u>Form of Inducement Stock Option Award Agreement (incorporated by reference to Exhibit 99.3 to the Registrant's Registration Statement on Form S-8 (File No. 333-276519) filed with the SEC on January 16, 2024).</u></a>
10.10+	<a href="#"><u>Form of Inducement Restricted Stock Unit Award Agreement (incorporated by reference to Exhibit 99.4 to the Registrant's Registration Statement on Form S-8 (File No. 333-276519) filed with the SEC on January 16, 2024).</u></a>
10.11+	<a href="#"><u>Form of Director and Officer Indemnification Agreement (incorporated by reference to Exhibit 10.7 to the Registrant's Registration Statement on Form S-1/A (File No. 333-227112) filed with the SEC on September 14, 2018).</u></a>
10.12+	<a href="#"><u>Employment Agreement between the Registrant and John Houston, Ph.D., dated September 13, 2018 (incorporated by reference to Exhibit 10.8 to the Registrant's Registration Statement on Form S-1/A (File No. 333-227112) filed with the SEC on September 14, 2018).</u></a>
10.13+	<a href="#"><u>Employment Agreement between the Registrant and Sean Cassidy, dated August 28, 2018 (incorporated by reference to Exhibit 10.9 to the Registrant's Registration Statement on Form S-1/A (File No. 333-227112) filed with the SEC on September 14, 2018).</u></a>

10.14+	<a href="#"><u>Employment Agreement between the Registrant and Ian Taylor, Ph.D., dated August 28, 2018 (incorporated by reference to Exhibit 10.10 to the Registrant's Registration Statement on Form S-1/A (File No. 333-227112) filed with the SEC on September 14, 2018).</u></a>
10.15+	<a href="#"><u>Employment Agreement between the Registrant and Noah Berkowitz M.D., Ph.D., dated March 18, 2024 (incorporated by reference to Exhibit 10.1 to the Registrant's Quarterly Report on Form 10-Q (File No. 001-38672) filed with the SEC on May 7, 2024).</u></a>
10.16+	<a href="#"><u>Promotion Letter for Randy Teel, Ph.D., dated April 21, 2024 (incorporated by reference to Exhibit 10.2 to the Registrant's Quarterly Report on Form 10-Q (File No. 001-38672) filed with the SEC on May 7, 2024).</u></a>
10.17+	<a href="#"><u>Employment Agreement between the Registrant and Andrew Saik, dated June 17, 2024 (incorporated by reference to Exhibit 10.1 to the Registrant's Quarterly Report on Form 10-Q (File No. 001-38672) filed with the SEC on July 30, 2024).</u></a>
10.18+	<a href="#"><u>Promotion Letter for Angela Cacace, Ph.D., dated July 8, 2024 (incorporated by reference to Exhibit 10.2 to the Registrant's Quarterly Report on Form 10-Q (File No. 001-38672) filed with the SEC on July 30, 2024).</u></a>
10.19	<a href="#"><u>Lease Agreement between the Arvinas Operations, Inc. (formerly Arvinas, Inc.) and Science Park Development Corporation, dated December 31, 2017, as amended by First Amendment to Lease, dated May 23, 2018, and Second Amendment to Lease, dated September 4, 2018 (incorporated by reference to Exhibit 10.12 to the Registrant's Registration Statement on Form S-1/A (File No. 333-227112) filed with the SEC on September 14, 2018).</u></a>
10.2	<a href="#"><u>Third Amendment to Lease between Arvinas Operations, Inc. (formerly Arvinas, Inc.) and Science Park Development Corporation, dated March 12, 2019 (incorporated by reference to Exhibit 10.1 to the Registrant's Current Report on Form 8-K (File No. 001-38672) filed with the SEC on March 15, 2019).</u></a>
10.21	<a href="#"><u>Fourth Amendment to Lease between Arvinas Operations, Inc. (formerly Arvinas, Inc.) and Science Park Development Corporation, dated January 31, 2020 (incorporated by reference to Exhibit 10.14 to the Registrant's Annual Report on Form 10-K (File No. 001-38672) filed with the SEC on March 16, 2020).</u></a>
10.22	<a href="#"><u>Fifth Amendment to Lease between Arvinas Operations, Inc. (formerly Arvinas, Inc.) and Science Park Development Corporation, dated January 4, 2021 (incorporated by reference to Exhibit 10.34 to the Registrant's Annual Report on Form 10-K (File No. 001-38672) filed with the SEC on March 1, 2021).</u></a>
10.23	<a href="#"><u>Sixth Amendment to Lease between Arvinas Operations, Inc. (formerly Arvinas, Inc.) and Science Park Development Corporation, dated June 13, 2023 (incorporated by reference to Exhibit 10.11 to the Registrant's Quarterly Report on Form 10-Q (File No. 001-38672) filed with the SEC on August 8, 2023).</u></a>
10.24*	<a href="#"><u>Seventh Amendment to Lease between Arvinas Operations, Inc. (formerly Arvinas, Inc.) and Science Park Development Corporation, dated December 13, 2024.</u></a>
10.25*	<a href="#"><u>Eighth Amendment to Lease between Arvinas Operations, Inc. (formerly Arvinas, Inc.) and Science Park Development Corporation, dated December 31, 2024.</u></a>
10.26*	<a href="#"><u>Ninth Amendment to Lease between Arvinas Operations, Inc. (formerly Arvinas, Inc.) and Science Park Development Corporation, dated February 10, 2025.</u></a>
10.27	<a href="#"><u>Lease Agreement between Arvinas Operations, Inc. and Science Park Development Corporation, dated November 15, 2019 (incorporated by reference to Exhibit 10.15 to the Registrant's Annual Report on Form 10-K (File No. 001-38672) filed with the SEC on March 16, 2020).</u></a>
10.28	<a href="#"><u>First Amendment to Lease between Arvinas Operations, Inc. and Science Park Development Corporation, dated February 27, 2020 (incorporated by reference to Exhibit 10.16 to the Registrant's Annual Report on Form 10-K (File No. 001-38672) filed with the SEC on March 16, 2020).</u></a>

10.29	<a href="#"><u>Second Amendment to Lease between Arvinas Operations, Inc. (formerly Arvinas, Inc.) and Science Park Development Corporation, dated January 4, 2021 (incorporated by reference to Exhibit 10.35 to the Registrant's Annual Report on Form 10-K (File No. 001-38672) filed with the SEC on March 1, 2021).</u></a>
10.30*	<a href="#"><u>Third Amendment to Lease between Arvinas Operations, Inc. (formerly Arvinas, Inc.) and Science Park Development Corporation, dated December 13, 2024.</u></a>
10.31*	<a href="#"><u>Lease Termination Agreement between Arvinas Operations, Inc. (formerly Arvinas, Inc.) and Science Park Development Corporation, dated January 15, 2025.</u></a>
10.32	<a href="#"><u>Lease between 101 College Street, LLC and Arvinas Operations, Inc., dated May 4, 2021 (incorporated by reference to Exhibit 10.1 to the Registrant's Quarterly Report on Form 10-Q (File No. 001-36874) filed with the SEC on August 5, 2021).</u></a>
10.33	<a href="#"><u>First Amendment to Lease between 101 College Street, LLC and Arvinas Operations, Inc., dated August 5, 2022 (incorporated by reference to Exhibit 10.1 to the Registrant's Quarterly Report on Form 10-Q (File No. 001-36874) filed with the SEC on November 9, 2022).</u></a>
10.34†	<a href="#"><u>Second Amendment to Lease between 101 College Street, LLC and Arvinas Operations, Inc., dated December 20, 2023 (incorporated by reference to Exhibit 10.3 to the Registrant's Quarterly Report on Form 10-Q (File No. 001-36874) filed with the SEC on May 7, 2024).</u></a>
10.35†	<a href="#"><u>Lease Termination Agreement, dated August 15, 2024, by and among Arvinas Operations, Inc. and 101 College Street, LLC (incorporated by reference to Exhibit 10.2 to the Registrant's Quarterly Report on Form 10-Q (File No. 001-36874) filed with the SEC on October 30, 2024).</u></a>
10.36†	<a href="#"><u>Amended and Restated License Agreement between Yale University and Arvinas Operations, Inc. (formerly Arvinas, Inc.), dated June 18, 2024 (incorporated by reference to Exhibit 10.6 to the Registrant's Quarterly Report on Form 10-Q (File No. 001-36874) filed with the SEC on July 30, 2024).</u></a>
10.37†	<a href="#"><u>Amended and Restated License and Option Agreement among Genentech, Inc., F. Hoffmann-La Roche Ltd and Arvinas Operations, Inc. (formerly Arvinas, Inc.), dated November 8, 2017 (incorporated by reference to Exhibit 10.16 to the Registrant's Registration Statement on Form S-1/A (File No. 333-227112) filed with the SEC on September 14, 2018).</u></a>
10.38†	<a href="#"><u>Research Collaboration and License Agreement between Pfizer Inc. and Arvinas Operations, Inc. (formerly Arvinas, Inc.), dated December 22, 2017 (incorporated by reference to Exhibit 10.17 to the Registrant's Registration Statement on Form S-1/A (File No. 333-227112) filed with the SEC on September 14, 2018).</u></a>
10.39†	<a href="#"><u>Amendment No. 1 to Research Collaboration and License Agreement between Pfizer Inc. and Arvinas Operations, Inc. (formerly Arvinas, Inc.), dated December 9, 2019 (incorporated by reference to Exhibit 10.24 to the Registrant's Annual Report on Form 10-K (File No. 001-38672) filed with the SEC on March 16, 2020).</u></a>
10.40†	<a href="#"><u>Amendment No. 2 to Research Collaboration and License Agreement between Pfizer Inc. and Arvinas Operations, Inc. (formerly Arvinas, Inc.), dated January 14, 2022 (incorporated by reference to Exhibit 10.1 to the Registrant's Quarterly Report on Form 10-Q (File No. 001-38672) filed with the SEC on May 5, 2022).</u></a>
10.41†	<a href="#"><u>Amendment No. 3 to Research Collaboration and License Agreement between Pfizer Inc. and Arvinas Operations, Inc. (formerly Arvinas, Inc.), dated December 21, 2022 (incorporated by reference to Exhibit 10.32 to the Registrant's Annual Report on Form 10-K (File No. 001-38672) filed with the SEC on February 23, 2023).</u></a>
10.42†	<a href="#"><u>Collaboration and License Agreement between Arvinas Operations, Inc. and Bayer AG, dated June 3, 2019 (incorporated by reference to Exhibit 10.3 to the Registrant's Quarterly Report on Form 10-Q (File No. 001-38672) filed with the SEC on August 5, 2019).</u></a>

10.43	<a href="#"><u>First Amendment to Collaboration and License Agreement between Arvinas Operations, Inc. and Bayer AG, dated June 30, 2023 (incorporated by reference to Exhibit 10.2 to the Registrant's Quarterly Report on Form 10-Q (File No. 001-38672) filed with the SEC on August 8, 2023).</u></a>
10.44†	<a href="#"><u>Amended and Restated IP Contribution Agreement between Arvinas Operations, Inc. and Oerth Bio LLC f/k/a Protag LLC, effective December 20, 2022 (incorporated by reference to Exhibit 10.34 to the Registrant's Annual Report on Form 10-K (File No. 001-38672) filed with the SEC on February 23, 2023).</u></a>
10.45†	<a href="#"><u>Collaboration Agreement by and between Arvinas, Inc., Arvinas Operations, Inc., Arvinas Estrogen Receptor, Inc. and Pfizer, Inc., dated July 21, 2021 (incorporated by reference to Exhibit 10.1 to the Registrant's Current Report on Form 8-K (File No. 001-38672) filed with the SEC on July 22, 2021)</u></a>
10.46†	<a href="#"><u>Master In Vitro Diagnostics Agreement between Foundation Medicine, Inc. and Arvinas Operations, Inc., dated June 4, 2022 Exhibit 10.1 to the Registrant's Quarterly Report on Form 10-Q (File No. 001-38672) filed with the SEC on August 4, 2022).</u></a>
10.47†	<a href="#"><u>Stock Purchase Agreement between the Registrant and Bayer AG, dated June 3, 2019 (incorporated by reference to Exhibit 10.5 to the Registrant's Quarterly Report on Form 10-Q (File No. 001-38672) filed with the SEC on August 5, 2019).</u></a>
10.48†	<a href="#"><u>Investor Agreement between the Registrant and Bayer AG, dated July 16, 2019 (incorporated by reference to Exhibit 10.6 to the Registrant's Quarterly Report on Form 10-Q (File No. 001-38672) filed with the SEC on August 5, 2019).</u></a>
10.49†	<a href="#"><u>Stock Purchase Agreement, dated July 21, 2021, by and between Arvinas, Inc. and Pfizer, Inc. (incorporated by reference to Exhibit 10.2 to the Registrant's Current Report on Form 8-K (File No. 001-38672) filed with the SEC on July 22, 2021).</u></a>
10.50†	<a href="#"><u>Investor Agreement, dated July 21, 2021, by and between Arvinas, Inc. and Pfizer, Inc. (incorporated by reference to Exhibit 10.3 to the Registrant's Current Report on Form 8-K (File No. 001-38672) filed with the SEC on July 22, 2021).</u></a>
10.51	<a href="#"><u>Amended and Restated Equity Distribution Agreement, dated November 7, 2023, by and among Arvinas, Inc., Piper Sandler &amp; Co. and Cantor Fitzgerald &amp; Co. (incorporated by reference to Exhibit 1.2 to the Registrant's Registration Statement on Form S-3 (File No. 333-275377) filed with the SEC on November 7, 2023).</u></a>
10.51	<a href="#"><u>Securities Purchase Agreement, dated November 24, 2023, by and among the Company and the other parties thereto (incorporated by reference to Exhibit 10.1 to the Registrant's Current Report on Form 8-K (File No. 001-38672) filed with the SEC on November 27, 2023).</u></a>
10.53†	<a href="#"><u>License Agreement by and among Arvinas, Inc., Arvinas Operations, Inc., Arvinas Androgen Receptor, Inc. and Novartis Pharma AG, dated April 10, 2024 (incorporated by reference to Exhibit 10.4 to the Registrant's Quarterly Report on Form 10-Q (File No. 001-38672) filed with the SEC on July 30, 2024).</u></a>
10.54†	<a href="#"><u>Asset Purchase Agreement by and among Arvinas, Inc., Arvinas Operations, Inc., Arvinas Androgen Receptor, Inc. and Novartis Pharma AG, dated April 10, 2024 (incorporated by reference to Exhibit 10.5 to the Registrant's Quarterly Report on Form 10-Q (File No. 001-38672) filed with the SEC on July 30, 2024).</u></a>
19.1*	<a href="#"><u>Registrant's Insider Trading Policy.</u></a>
21.1*	<a href="#"><u>Subsidiaries of the Registrant.</u></a>
23.1*	<a href="#"><u>Consent of Deloitte &amp; Touche LLP, independent registered public accounting firm.</u></a>
31.1*	<a href="#"><u>Certification of Principal Executive Officer Pursuant to Rules 13a-14(a) and 15d-14(a) under the Securities Exchange Act of 1934, as Adopted Pursuant to Section 302 of the Sarbanes-Oxley Act of 2002.</u></a>
31.2*	<a href="#"><u>Certification of Principal Financial Officer Pursuant to Rules 13a-14(a) and 15d-14(a) under the Securities Exchange Act of 1934, as Adopted Pursuant to Section 302 of the Sarbanes-Oxley Act of 2002.</u></a>

32.1**	<a href="#">Certification of Principal Executive Officer Pursuant to 18 U.S.C. Section 1350, as Adopted Pursuant to Section 906 of the Sarbanes-Oxley Act of 2002.</a>
32.2**	<a href="#">Certification of Principal Financial Officer Pursuant to 18 U.S.C. Section 1350, as Adopted Pursuant to Section 906 of the Sarbanes-Oxley Act of 2002.</a>
97.1*	<a href="#">Arvinas, Inc. Dodd-Frank Compensation Recovery Policy (incorporated by reference to Exhibit 97.1 to the Registrant's Annual Report on Form 10-K (File No. 001-38672) filed with the SEC on February 27, 2024).</a>
99.1	<a href="#">Audited Financial Statements of Oerth Bio, LLC, as of December 31, 2020.</a>
101.INS*	Inline XBRL Instance Document
101.SCH*	Inline XBRL Taxonomy Extension Schema Document
101.CAL*	Inline XBRL Taxonomy Extension Calculation Linkbase Document
101.DEF*	Inline XBRL Taxonomy Extension Definition Linkbase Document
101.LAB*	Inline XBRL Taxonomy Extension Label Linkbase Document
101.PRE*	Inline XBRL Taxonomy Extension Presentation Linkbase Document
104	Cover Page Interactive Data File (formatted as Inline XBRL and contained in Exhibit 101)

---

\* Filed herewith.

\*\* Furnished herewith.

† Portions of this exhibit have been omitted pursuant to Item 601(b)(10)(iv) of Regulation S-K.

+ Management contract or compensatory plan or arrangement.

**Item 16. Form 10-K Summary**

None.

# SIGNATURES

Pursuant to the requirements of Section 13 or 15(d) of the Securities Exchange Act of 1934, as amended, the registrant has duly caused this report to be signed on its behalf by the undersigned, thereunto duly authorized .

ARVINAS, INC.

Date: February 11, 2025

By: /s/ David K. Loomis  
David K. Loomis  
Vice President and Chief Accounting Officer

Pursuant to the requirements of the Securities Exchange Act of 1934, as amended, this report has been signed below by the following persons on behalf of the registrant in the capacities and on the dates indicated.

Name	Title	Date
<u>/s/ John Houston, Ph.D.</u> John Houston, Ph.D.	President, Chief Executive Officer and Chairman of the Board of Directors (principal executive officer)	February 11, 2025
<u>/s/ Andrew Saik</u> Andrew Saik	Chief Financial Officer and Treasurer (principal financial officer)	February 11, 2025
<u>/s/ David K. Loomis</u> David K. Loomis	Vice President and Chief Accounting Officer (principal accounting officer)	February 11, 2025
<u>/s/ Sunil Agarwal, M.D.</u> Sunil Agarwal, M.D.	Director	February 11, 2025
<u>/s/ Linda Bain</u> Linda Bain	Director	February 11, 2025
<u>/s/ Everett Cunningham</u> Everett Cunningham	Director	February 11, 2025
<u>/s/ Edward Kennedy, Jr.</u> Edward Kennedy, Jr.	Director	February 11, 2025
<u>/s/ Briggs Morrison, M.D.</u> Briggs Morrison, M.D.	Director	February 11, 2025
<u>/s/ Leslie Norwalk, Esq.</u> Leslie Norwalk, Esq.	Director	February 11, 2025
<u>/s/ Laurie Smaldone Alsup, M.D.</u> Laurie Smaldone Alsup, M.D.	Director	February 11, 2025
<u>/s/ John Young</u> John Young	Director	February 11, 2025

Index to Consolidated Financial Statements

	Page
<a href="#">Report of Independent Registered Public Accounting Firm (PCAOB ID No. 34)</a>	F-2
<a href="#">Consolidated Balance Sheets</a>	
December 31, 2024 and 2023	F-4
<a href="#">Consolidated Statements of Operations and Comprehensive Loss</a>	
Years ended December 31, 2024, 2023 and 2022	F-5
<a href="#">Consolidated Statements of Changes in Stockholders' Equity</a>	
Years ended December 31, 2024, 2023 and 2022	F-6
<a href="#">Consolidated Statements of Cash Flows</a>	
Years ended December 31, 2024, 2023 and 2022	F-7
<a href="#">Notes to Consolidated Financial Statements</a>	F-8

REPORT OF INDEPENDENT REGISTERED PUBLIC ACCOUNTING FIRM

To the stockholders and the Board of Directors of Arvinas, Inc.

Opinion on the Financial Statements

We have audited the accompanying consolidated balance sheets of Arvinas, Inc. and subsidiaries (the "Company") as of December 31, 2024 and 2023, the related consolidated statements of operations and comprehensive loss, changes in stockholders' equity, and cash flows, for each of the three years in the period ended December 31, 2024, and the related notes (collectively referred to as the "financial statements"). In our opinion, the financial statements present fairly, in all material respects, the financial position of the Company as of December 31, 2024 and 2023, and the results of its operations and its cash flows for each of the three years in the period ended December 31, 2024, in conformity with accounting principles generally accepted in the United States of America.

We have also audited, in accordance with the standards of the Public Company Accounting Oversight Board (United States) (PCAOB), the Company's internal control over financial reporting as of December 31, 2024, based on criteria established in *Internal Control — Integrated Framework (2013)* issued by the Committee of Sponsoring Organizations of the Treadway Commission and our report dated February 11, 2025, expressed an unqualified opinion on the Company's internal control over financial reporting.

Basis for Opinion

These financial statements are the responsibility of the Company's management. Our responsibility is to express an opinion on the Company's financial statements based on our audits. We are a public accounting firm registered with the PCAOB and are required to be independent with respect to the Company in accordance with the U.S. federal securities laws and the applicable rules and regulations of the Securities and Exchange Commission and the PCAOB.

We conducted our audits in accordance with the standards of the PCAOB. Those standards require that we plan and perform the audit to obtain reasonable assurance about whether the financial statements are free of material misstatement, whether due to error or fraud. Our audits included performing procedures to assess the risks of material misstatement of the financial statements, whether due to error or fraud, and performing procedures that respond to those risks. Such procedures included examining, on a test basis, evidence regarding the amounts and disclosures in the financial statements. Our audits also included evaluating the accounting principles used and significant estimates made by management, as well as evaluating the overall presentation of the financial statements. We believe that our audits provide a reasonable basis for our opinion.

Critical Audit Matter

The critical audit matter communicated below is a matter arising from the current-period audit of the financial statements that was communicated or required to be communicated to the audit committee and that (1) relates to accounts or disclosures that are material to the financial statements and (2) involved our especially challenging, subjective, or complex judgments. The communication of critical audit matters does not alter in any way our opinion on the financial statements, taken as a whole, and we are not, by communicating the critical audit matter below, providing a separate opinion on the critical audit matter or on the accounts or disclosures to which it relates.

Research Collaboration and License Agreements – Novartis License and Asset Agreements – Refer to Notes 2 and 3 in the Consolidated Financial Statements

Critical Audit Matter Description

In April 2024, the Company entered into a transaction (the "Novartis Transaction"), including both a license agreement (the "Novartis License Agreement") and an asset purchase agreement (the "Novartis Asset Agreement") with Novartis Pharma AG ("Novartis") for the worldwide development, manufacture and commercialization of luxdegalutamide (ARV-766) and for the sale of the Company's preclinical AR-V7 program. The Company determined that the Novartis License Agreement and the Novartis Asset Agreement entered into

with Novartis concurrently should be evaluated as a combined contract in accordance with ASC 606, *Revenue from Contracts with Customers* ("ASC 606").

We determined that the identification of performance obligations for the Novartis Transaction is a critical audit matter because of the significant judgments necessary for management to determine whether promised goods or services identified within the Novartis Transaction were distinct or should be combined with other promised goods and services to identify the performance obligations. This required a high degree of auditor judgment and an increased extent of effort, including the need to involve our specialists, when performing audit procedures to evaluate the performance obligations identified.

*How the Critical Audit Matter Was Addressed in the Audit*

Our audit procedures related to the Novartis Transaction performance obligation conclusions included the following, among others:

- We tested the effectiveness of controls over the identification of promised goods or services and the assessment of whether such promised goods and services were distinct.
- We obtained and read the contracts and other documents related to the Novartis Transaction.
- We tested the Company's accounting analysis related to the identification of performance obligations for the Novartis Transaction under ASC 606, and performed procedures including the following:
  - We held corroborative inquiries with individuals involved in the negotiation of the Novartis Transaction to obtain an understanding of the identified promises as well as the Company's assertions regarding whether the identified promises were distinct or should be combined with other promised goods and services to identify the performance obligations.
  - With the assistance of professionals in our firm having expertise in revenue accounting, we evaluated the Company's conclusions regarding the identification of performance obligations and inspected relevant authoritative guidance.

/s/ Deloitte & Touche LLP

Boston, Massachusetts

February 11, 2025

We have served as the Company's auditor since 2016.

## ARVINAS, INC. AND SUBSIDIARIES

## Consolidated Balance Sheets

	December 31,	
	2024	2023
<i>(dollars and shares in millions, except per share amounts)</i>		
<b>Assets</b>		
<b>Current assets:</b>		
Cash and cash equivalents	\$ 100.5	\$ 311.7
Restricted cash	—	5.5
Marketable securities	938.9	949.3
Accounts receivable	5.7	—
Other receivables	8.0	7.2
Prepaid expenses and other current assets	14.2	6.5
<b>Total current assets</b>	<b>1,067.3</b>	<b>1,280.2</b>
Property, equipment and leasehold improvements, net	7.0	11.5
Operating lease right of use assets	9.0	2.5
Collaboration contract asset and other assets	8.1	10.4
<b>Total assets</b>	<b>\$ 1,091.4</b>	<b>\$ 1,304.6</b>
<b>Liabilities and stockholders' equity</b>		
<b>Current liabilities:</b>		
Accounts payable and accrued liabilities	\$ 71.8	\$ 92.2
Deferred revenue	156.2	163.0
Current portion of operating lease liability	1.8	1.9
<b>Total current liabilities</b>	<b>229.8</b>	<b>257.1</b>
Deferred revenue	292.0	386.2
Long term debt	0.6	0.8
Operating lease liability	7.3	0.5
<b>Total liabilities</b>	<b>529.7</b>	<b>644.6</b>
Commitments and contingencies (Note 12)		
<b>Stockholders' equity:</b>		
Preferred stock, \$ 0.001 par value, zero shares issued and outstanding as of December 31, 2024 and 2023, respectively	—	—
Common stock, \$ 0.001 par value, 68.8 and 68.0 shares issued and outstanding as of December 31, 2024 and 2023, respectively	0.1	0.1
Accumulated deficit	( 1,531.6 )	( 1,332.7 )
Additional paid-in capital	2,092.2	1,995.7
Accumulated other comprehensive income (loss)	1.0	( 3.1 )
<b>Total stockholders' equity</b>	<b>561.7</b>	<b>660.0</b>
<b>Total liabilities and stockholders' equity</b>	<b>\$ 1,091.4</b>	<b>\$ 1,304.6</b>

See accompanying notes to the consolidated financial statements

ARVINAS, INC. AND SUBSIDIARIES

Consolidated Statements of Operations and Comprehensive Loss

(dollars and shares in millions, except per share amounts)

Consolidated Statements of Operations	Year Ended December 31,		
	2024	2023	2022
<b>Revenue</b>	\$ 263.4	\$ 78.5	\$ 131.4
<b>Operating expenses:</b>			
Research and development	348.2	379.7	315.0
General and administrative	165.4	100.3	79.6
<b>Total operating expenses</b>	<b>513.6</b>	<b>480.0</b>	<b>394.6</b>
<b>Loss from operations</b>	<b>( 250.2 )</b>	<b>( 401.5 )</b>	<b>( 263.2 )</b>
<b>Other income (expense)</b>			
Other (expense) income, net	( 2.9 )	( 1.2 )	0.2
Interest income, net	54.8	38.8	12.0
<b>Total other income</b>	<b>51.9</b>	<b>37.6</b>	<b>12.2</b>
<b>Net loss before income taxes and loss from equity method investment</b>	<b>( 198.3 )</b>	<b>( 363.9 )</b>	<b>( 251.0 )</b>
Income tax expense	( 0.6 )	( 0.9 )	( 20.9 )
Loss from equity method investment	—	( 2.5 )	( 10.6 )
<b>Net loss</b>	<b>\$ ( 198.9 )</b>	<b>\$ ( 367.3 )</b>	<b>\$ ( 282.5 )</b>
<b>Net loss per common share - basic and diluted</b>	<b>\$ ( 2.77 )</b>	<b>\$ ( 6.62 )</b>	<b>\$ ( 5.31 )</b>
<b>Weighted-average common shares outstanding - basic and diluted</b>	<b>71.9</b>	<b>55.5</b>	<b>53.2</b>

(dollars in millions)

Consolidated Statements of Comprehensive Loss	Year Ended December 31,		
	2024	2023	2022
<b>Net loss</b>	\$ ( 198.9 )	\$ ( 367.3 )	\$ ( 282.5 )
<b>Other comprehensive loss:</b>			
Unrealized gain (loss) on available-for-sale securities	4.1	16.1	( 14.5 )
<b>Comprehensive loss</b>	<b>\$ ( 194.8 )</b>	<b>\$ ( 351.2 )</b>	<b>\$ ( 297.0 )</b>

See accompanying notes to the consolidated financial statements

ARVINAS, INC. AND SUBSIDIARIES

Consolidated Statements of Changes in Stockholders' Equity

	Common				Accumulated	Total
	Shares	Amount	Accumulated Deficit	Additional Paid-in Capital	Other Comprehensive Loss (Income)	Stockholders' Equity
(dollars and shares in millions)						
Balance as of December 31, 2021	53.0	\$ —	\$ (682.9)	\$ 1,469.2	\$ (4.6)	\$ 781.7
Stock-based compensation	—	—	—	75.5	—	75.5
Net loss	—	—	(282.5)	—	—	(282.5)
Issuance of common stock under equity incentive plans	0.2	0.1	—	4.7	—	4.8
Unrealized loss on available-for-sale securities	—	—	—	—	(14.6)	(14.6)
Balance as of December 31, 2022	53.2	0.1	(965.4)	1,549.4	(19.2)	564.9
Stock-based compensation	—	—	—	71.6	—	71.6
Net loss	—	—	(367.3)	—	—	(367.3)
Issuance of common stock under equity incentive plans	0.4	—	—	4.5	—	4.5
Common stock issued, net of issuance costs of \$ 17.0 million	14.4	—	—	370.2	—	370.2
Unrealized gain on available-for-sale securities	—	—	—	—	16.1	16.1
Balance as of December 31, 2023	68.0	0.1	(1,332.7)	1,995.7	(3.1)	660.0
Stock-based compensation	—	—	—	88.2	—	88.2
Net loss	—	—	(198.9)	—	—	(198.9)
Issuance of common stock under equity incentive plans	0.8	—	—	8.3	—	8.3
Unrealized gain on available-for-sale securities	—	—	—	—	4.1	4.1
Balance as of December 31, 2024	68.8	\$ 0.1	\$ (1,531.6)	\$ 2,092.2	\$ 1.0	\$ 561.7

See accompanying notes to the consolidated financial statements

ARVINAS, INC. AND SUBSIDIARIES  
Consolidated Statements of Cash Flows

	Years Ended December 31,		
	2024	2023	2022
<i>(dollars in millions)</i>			
<b>Cash flows from operating activities:</b>			
Net loss	\$ (198.9)	\$ (367.3)	\$ (282.5)
Adjustments to reconcile net loss to net cash used in operating activities:			
Depreciation and amortization	4.6	4.8	6.3
Net accretion of bond discounts/premiums	(21.8)	(16.6)	5.7
Loss on sale of marketable securities	—	0.9	0.4
Amortization of right-of-use assets	2.0	1.9	1.9
Amortization of collaboration contract asset	4.6	1.3	1.8
Net loss on disposal of property, equipment and leasehold improvements	2.6	—	—
Stock-based compensation	88.2	71.6	75.5
Changes in operating assets and liabilities:			
Accounts receivable	(5.7)	1.0	14.0
Other receivables	(0.8)	(0.2)	3.7
Prepaid expenses and other assets	(7.0)	14.1	(1.8)
Collaboration contract asset	(3.0)	—	—
Accounts payable and accrued liabilities	(21.2)	17.3	20.2
Operating lease liabilities	(1.9)	(2.0)	(1.9)
Deferred revenue	(101.0)	(74.6)	(116.8)
<b>Net cash used in operating activities</b>	<b>(259.3)</b>	<b>(347.8)</b>	<b>(273.5)</b>
<b>Cash flows from investing activities:</b>			
Purchase of marketable securities	(652.1)	(956.3)	(886.4)
Maturities of marketable securities	644.0	1,103.9	1,076.9
Sale of marketable securities	44.5	58.8	59.1
Purchase of property, equipment and leasehold improvements	(1.8)	(2.9)	(6.8)
Proceeds from disposal of property, equipment and leasehold improvements	0.1	—	—
<b>Net cash provided by investing activities</b>	<b>34.7</b>	<b>203.5</b>	<b>242.8</b>
<b>Cash flows from financing activities:</b>			
Repayments of long-term debt	(0.4)	—	—
Proceeds from issuance of common stock and pre-funded warrants	—	387.2	—
Payment of common stock offering costs	—	(17.0)	—
Proceeds from exercise of stock options and issuance of ESPP shares	8.3	4.5	4.7
<b>Net cash provided by financing activities</b>	<b>7.9</b>	<b>374.7</b>	<b>4.7</b>
<b>Net (decrease) increase in cash, cash equivalents and restricted cash</b>	<b>(216.7)</b>	<b>230.4</b>	<b>(26.0)</b>
Cash, cash equivalents and restricted cash, beginning of the period	317.2	86.8	112.8
<b>Cash, cash equivalents and restricted cash, end of the period</b>	<b>\$ 100.5</b>	<b>\$ 317.2</b>	<b>\$ 86.8</b>
<b>Supplemental disclosure of cash flow information:</b>			
Purchases of property, equipment and leasehold improvements unpaid at period end	\$ 0.9	\$ —	\$ 0.1
Cash paid for taxes	\$ 2.3	\$ 11.1	\$ 11.1

See accompanying notes to the consolidated financial statements

ARVINAS, INC. AND SUBSIDIARIES

Notes to Consolidated Financial Statements

1. Nature of Business and Basis of Presentation

Nature of Business

Arvinas, Inc. is a clinical-stage biotechnology company dedicated to improving the lives of patients suffering from debilitating and life-threatening diseases through the discovery, development and commercialization of therapies that degrade disease-causing proteins. Arvinas, Inc. has four wholly owned subsidiaries; Arvinas Operations, Inc. formed in 2013, Arvinas Androgen Receptor, Inc. formed in 2015, Arvinas Estrogen Receptor, Inc. formed in 2016, and Arvinas Winchester, Inc. formed in 2018 (collectively, "Arvinas" or the "Company").

Basis of Presentation

The Company's consolidated financial statements are prepared in conformity with accounting principles generally accepted in the United States of America ("U.S. GAAP") and include the accounts of Arvinas, Inc. and its wholly owned subsidiaries. All intercompany transactions have been eliminated upon consolidation. The accounting policies used to prepare the Company's consolidated financial statements are the same as those used to prepare the consolidated financial statements in prior years.

The preparation of the Company's consolidated financial statements in conformity with U.S. GAAP requires management to make certain estimates and assumptions that affect the reported amounts and disclosures in the consolidated financial statements and notes. While management believes that estimates and assumptions used in the preparation of the consolidated financial statements and notes are appropriate, actual results could differ from those estimates. The most significant estimates are those used in the determination of the Company's revenue recognition, uncertain tax positions and research and development expenses.

2. Summary of Significant Accounting Policies

Cash and Cash Equivalents

The Company classifies as cash and cash equivalents amounts on deposit in banks and cash invested temporarily in various instruments, primarily money market accounts, with original maturities of three months or less at time of purchase. The carrying amounts reported in the consolidated balance sheets represent the fair values of cash and cash equivalents and are considered Level 1 financial instruments.

Restricted Cash

Restricted cash represents a letter of credit collateralized by a certificate of deposit in the same amount as was required under the terms of the Terminated Lease, as discussed below in Note 6, *Right-of-Use Assets and Liabilities*.

The following table provides a reconciliation of cash, cash equivalents and restricted cash reported within the consolidated balance sheets to the total amounts shown in the consolidated statements of cash flows for the years ended December 31, 2024, 2023 and 2022:

	Year Ended December 31,		
	2024	2023	2022
(dollars in millions)			
Cash and cash equivalents	\$ 100.5	\$ 311.7	\$ 81.3
Restricted cash	—	5.5	5.5
<b>Cash, cash equivalents and restricted cash</b>	<b>\$ 100.5</b>	<b>\$ 317.2</b>	<b>\$ 86.8</b>

#### Concentration of Credit Risk and Other Risks and Uncertainties

The Company is subject to a number of risks similar to other biotechnology companies in a similar stage, including, but not limited to, the need to obtain adequate additional funding, possible failure of preclinical testing or clinical trials, the need to obtain marketing approval for its product candidates, competitors developing new technological innovations, and the need to successfully commercialize and gain market acceptance of the Company's products and protect its proprietary technology. If the Company does not successfully obtain regulatory approval for its product candidates, it will be unable to generate revenue from product sales or achieve profitability.

To date, the Company has not generated any revenue from product sales and expects to incur additional operating losses and negative operating cash flows for the foreseeable future. The Company has financed its operations primarily through sales of assets and equity interests, proceeds from collaborations and a licensing arrangement, grant funding and debt financing. The Company had cash, cash equivalents and marketable securities of approximately \$ 1.0 billion as of December 31, 2024.

The Company maintains its cash in financial institution accounts that may at times exceed federally insured limits. The cash balances in the financial institutions are insured by the Federal Deposit Insurance Corporation ("FDIC") up to \$ 250,000 . Cash may also be maintained at commercial institutions that are not insured by the FDIC.

For the years ended December 31, 2024, 2023 and 2022, one collaborator represented 62 %, 97 % and 88 % of the Company's revenue, respectively.

#### Marketable Securities

The Company's marketable securities are classified as available-for-sale securities and are carried at their fair value based on the quoted market prices of the securities, with unrealized gains and losses reported as accumulated other comprehensive income (loss), a separate component of stockholders' equity. Realized gains and losses on available-for-sale securities are included in other income in the period earned or incurred.

#### Property, Equipment, and Leasehold Improvements

Property and equipment are recorded at cost. Depreciation is calculated using the straight-line method over the estimated useful lives, which range from three years for office equipment to five years for laboratory equipment. Maintenance and repairs which do not extend the lives of the assets are charged directly to expense as incurred. Upon retirement or disposal, cost and related accumulated depreciation is removed from the related accounts, and any resulting gain or loss is recognized as a component of income or loss for the period. Leasehold improvements are recorded at cost and amortized using the straight-line method over the shorter of the lease term or the useful life of the asset.

#### Lease and Rent Expense

The Company accounts for leases under Accounting Standards Codification ("ASC") 842, *Leases*. At the inception of an arrangement, the Company determines whether the arrangement is or contains a lease based on the unique facts and circumstances present in the arrangement. Leases with a term greater than one year are recognized on the balance sheet as right-of-use ("ROU") assets and short-term and long-term lease liabilities, as applicable. ROU assets represent the Company's right to use an underlying asset for the lease term and lease liabilities represent its obligation to make lease payments arising from the lease. The Company has elected not to recognize leases with an original term of one year or less on the balance sheet. The Company typically only includes an initial lease term in its assessment of the term of the lease arrangement. It also considers termination options and factors those into the determination of lease payments. Options to renew a lease are not included in the lease term unless there is reasonable certainty of renewal.

Operating lease liabilities and their corresponding ROU assets are recorded based on the present value of lease payments over the expected remaining lease term. Certain adjustments to the ROU asset may be required for items such as incentives received. The interest rate implicit in lease contracts is typically not readily determinable. As a result, the Company utilizes its incremental borrowing rate, which reflects the fixed rate at which it could borrow on a collateralized basis the amount of the lease payments in the same currency, for a

similar term, in a similar economic environment. The Company's weighted average incremental borrowing rate at December 31, 2024 totaled 6.8 %.

Variable lease payments are not included within the lease right-of-use asset and lease liability on the consolidated balance sheet, and instead are reflected as expense in the period they are incurred.

#### **Impairment of Long-Lived Assets**

The Company monitors its long-lived assets for indicators of impairment. If such indicators are present, the Company assesses the recoverability of affected assets by determining whether the carrying value of such assets is less than the sum of the undiscounted future cash flows of the assets. If such assets are found not to be recoverable, the Company measures the amount of such impairment by comparing the carrying value of the assets to the fair value of the assets, with the fair value generally determined based on the present value of the expected future cash flows associated with the assets. No such impairments were recorded during 2024, 2023 or 2022.

#### **Revenue Recognition and Deferred Revenue**

##### ***Revenues from Contracts***

The Company recognizes revenue under ASC 606, *Revenue from Contracts with Customers*. The Company's revenue is primarily generated through research collaborations and licensing arrangements with pharmaceutical partners. The terms of these agreements contain multiple goods and services which may include (i) licenses, (ii) research and development activities, and (iii) participation in joint research and development steering committees. The terms of these agreements may include non-refundable, upfront license or option fees, payments for research and development activities, payments upon the achievement of certain milestones and royalty payments based on product sales derived from the collaboration. Under ASC 606, the Company evaluates whether the license agreement, research and development services and participation in research and development steering committees represent separate or combined performance obligations. The Company has determined that these services within its existing contracts represent combined single performance obligations. The Company also generated revenue through the sale of assets based on fair value.

The research collaboration and license agreements may include contingent milestone payments related to specified preclinical and clinical development milestones and regulatory milestones. These milestone payments represent variable consideration to be included within the transaction price using the most likely amount method. The Company determined that the most likely amount to be recognized was zero, against which no constraint was applied. The Company continually assesses the probability of significant reversals for any amounts that become likely to be realized prior to recognizing the variable consideration associated with these payments within the transaction price.

Revenue is recognized ratably over the Company's expected performance period under each respective arrangement. Management makes its best estimate of the period over which the Company expects to fulfill its performance obligations, which includes access to technology through the license agreement and research activities. Given the uncertainties of these collaboration arrangements, significant judgment is required to determine the duration of the performance period. Management evaluates changes in the duration of the performance period at each reporting period and adjusts revenue as necessary. Changes are accounted for prospectively as a change in accounting estimate.

For the years ended December 31, 2024, 2023 and 2022, the transaction price allocated to the combined performance obligation identified under the individual research collaboration and license agreements was recognized as revenue on either a straight-line basis over the estimated performance period under the arrangement or over the estimated performance period based on the Company's best estimate of costs to be incurred. Straight-line basis was considered the best measure of progress for certain agreements in which control of the combined obligation transfers to the customers, due to the contract containing license rights to technology, research and development services, and joint committee participation, which in totality are expected to occur ratably over the performance period. For agreements accounted for under the costs to be incurred method, collaboration revenue is recognized as program costs are incurred by measuring actual costs incurred to date compared to the total expected costs to satisfy the performance obligations. Management evaluates

estimates of expected costs to satisfy the performance obligations at each reporting period and adjusts revenue as necessary. Changes are accounted for prospectively as a change in accounting estimate.

The Company's contracts may also call for certain sales-based milestone and royalty payments upon successful commercialization of a target. The Company recognizes revenues from sales-based milestone and royalty payments at the later of a) the occurrence of the subsequent sale, or b) the performance obligation to which some or all of the sales-based milestone or royalty payments has been allocated has been satisfied (or partially satisfied). The Company anticipates recognizing these milestones and royalty payments if and when subsequent sales are generated by customers from the use of the technology. To date, no revenue from these sales-based milestone and royalty payments has been recognized for any periods.

Amounts received prior to satisfying the above revenue recognition criteria are recorded as contract liabilities in the Company's accompanying consolidated balance sheets.

The Company expenses direct and incremental costs to obtaining and fulfilling a contract as and when incurred if the expected amortization period of the asset that would be recognized is one year or less, or if the amount of the asset is immaterial. Otherwise, such costs are capitalized as collaboration contract assets and amortized as general and administrative expenses over the total estimated period of performance of each underlying contract.

#### **Equity Method Investments**

The Company accounts for investments for which it does not have a controlling interest in accordance with ASC 323, *Investments – Equity Method and Joint Ventures*. The Company recognizes its pro-rata share of income and losses in the investment in "Loss from equity method investment" on the consolidated statement of operations and comprehensive loss, with a corresponding change to the investment in equity method investment in the consolidated balance sheet until such investment is reduced to zero.

#### **Income Taxes**

Arvinas, Inc. and its wholly owned subsidiaries use the asset and liability method of accounting for income taxes, as set forth in ASC 740, *Accounting for Income Taxes*. Under this method, deferred tax assets and liabilities are recognized for the expected future tax consequence of temporary differences between the carrying amounts and the tax basis of assets and liabilities and net operating loss carry forwards, all calculated using presently enacted tax rates. A valuation allowance is established to reduce deferred tax assets to their estimated realizable value. The Company provides a valuation allowance to the extent that it is more likely than not that all or a portion of the deferred tax assets will not be realized.

The Company follows the authoritative guidance under ASC 740 for recognizing and measuring uncertainty in income tax positions taken or expected to be taken in a tax return. The Company recognizes interest accrued related to unrecognized tax benefits and penalties in tax expense.

#### **Equity-based Compensation**

The Company measures employee and board of director equity-based compensation for stock option and restricted stock grants based on the grant date fair value of the equity awards. Equity-based compensation expense is recognized over the requisite service period of the awards, net of estimated forfeitures. Estimated forfeitures are updated on a periodic basis based on actual experience. For equity awards that have a performance condition, the Company recognizes compensation expense based on its assessment of the probability that the performance condition will be achieved.

The Company classifies equity-based compensation expense in its consolidated statements of operations in the same manner in which the award recipient's salary and related costs are classified or in which the award recipient's service payments are classified.

**401(k) Savings Plan**

The Company has a defined-contribution savings plan under Section 401(k) of the Internal Revenue Code (the "401(k) Plan"). The 401(k) Plan covers all employees who meet defined minimum age and service requirements and allows participants to defer a portion of their annual compensation on a pretax basis. Under the 401(k) Plan, the Company made discretionary matching contributions on behalf of eligible employees totaling \$ 3.4 million, \$ 3.1 million and \$ 2.2 million for the years ended December 31, 2024, 2023 and 2022, respectively.

**Research and Development Expenses**

Research and development expenses include (i) employee-related expenses, including salaries, benefits, stock-based compensation expense and travel; (ii) external research and development expenses incurred under arrangements with third parties, such as contract research organization agreements, investigational sites and consultants; (iii) the cost of acquiring, developing and manufacturing clinical study materials; (iv) costs associated with preclinical and clinical activities and regulatory operations; and (v) costs incurred in development of intellectual property. Costs incurred in connection with research and development activities are expensed as incurred.

The Company enters into consulting, research and other agreements with commercial entities, researchers, universities and others for the provision of goods and services. Such arrangements are generally cancellable upon reasonable notice and payment of costs incurred. Costs are considered incurred based on an evaluation of the progress to completion of specific tasks under each contract using information and data provided by the respective vendors, including the Company's clinical sites. These costs consist of direct and indirect costs associated with specific projects, as well as fees paid to various entities that perform certain research on behalf of the Company. Depending upon the timing of payments to the service providers, the Company recognizes prepaid expenses or accrued expenses related to these costs. These accrued or prepaid expenses are based on management's estimates of the work performed under service agreements, milestones achieved and experience with similar contracts. The Company monitors each of these factors and adjusts estimates accordingly.

**Fair Value Measurements**

The Company determines fair value as the price that would be received to sell an asset or paid to transfer a liability in an orderly transaction between market participants at the measurement date. Inputs used in the valuation techniques to determine fair values are classified based on a three-level hierarchy. The basis for fair value measurements for each level within the hierarchy is described below, with Level 1 having the highest priority and Level 3 having the lowest. The three levels of the fair value hierarchy are as follows:

- Level 1— Inputs are based upon observable or quoted prices (unadjusted) for identical instruments traded in active markets. The Company's Level 1 financial instruments consist of cash equivalents.
- Level 2— Inputs are based upon quoted prices for similar instruments in active markets, quoted prices for identical or similar instruments in markets that are not active and model-based valuation techniques for which all significant assumptions are observable in the market or can be corroborated by observable market data for substantially the full term of the assets or liabilities. The Company's Level 2 investments consist primarily of corporate notes and bonds and U.S. government and agency securities.
- Level 3— Inputs are generally unobservable and typically reflect management's estimates of assumptions that market participants would use in pricing the asset or liability. The fair values are therefore determined using model-based techniques that include option pricing models, discounted cash flow models and similar techniques.

In determining fair value, the Company utilizes valuation techniques that maximize the use of observable inputs and minimize the use of unobservable inputs to the extent possible as well as considers counterparty credit risk in its assessment of fair value.

## Net Loss per Common Share

Basic net loss per common share is computed by dividing net loss by the weighted-average number of common shares outstanding during the period. Diluted net loss per common share is computed using the weighted-average number of common shares outstanding during the period and, if dilutive, the weighted-average number of potential shares of common shares.

The weighted-average number of common shares included in the computation of basic and diluted net loss per common share gives effect to pre-funded warrants. See Note 9, *Equity*, and Note 13, *Net Loss Per Share*.

## New Accounting Pronouncements

### Recently Adopted Accounting Pronouncements

**Segment Reporting (Topic 280)** - In November 2023, the Financial Accounting Standards Board ("FASB") issued Accounting Standards Update ("ASU") No. 2023-07, "*Segment Reporting - Improvements to Reportable Segment Disclosures*," which requires disclosure of incremental segment information on an annual and interim basis and also requires companies with a single reportable segment to provide all disclosures required by this ASU and all existing segment disclosures in Accounting Standard Codification ("ASC") 280, "*Segment Reporting*." The requirements of the ASU are effective for fiscal years beginning after December 15, 2023 and interim periods beginning after December 15, 2024. The Company adopted the new standard on January 1, 2024. The adoption of the standard did not have a material impact on the Company's consolidated financial statements.

### Recently Issued Accounting Pronouncements Not Yet Adopted

**Income Statement - Reporting Comprehensive Income - Expense Disaggregation Disclosures (Subtopic 220-40)** - In November 2024, the FASB issued ASU No. 2024-03, "*Disaggregation of Income Statement Expenses*," which requires disaggregation and disclosure of specified information about certain costs and expenses in the notes to the financial statements. The requirements of the ASU are effective for annual periods beginning after December 15, 2026, and interim reporting periods beginning after December 15, 2027, with early adoption permitted. The Company is currently evaluating the impact ASU No. 2024-03 will have on its consolidated financial statements.

**Income Taxes (Topic 740)** - In December 2023, the FASB issued ASU No. 2023-09, "*Improvements to Income Tax Disclosures*," which requires enhanced income tax disclosures, including specific categories and disaggregation of information in the effective tax rate reconciliation, disaggregated information related to income taxes paid, income or loss from continuing operations before income tax expense or benefit and income tax expense or benefit from continuing operations. The requirements of the ASU are effective for annual periods beginning after December 15, 2024, with early adoption permitted. The Company is currently evaluating the impact ASU No. 2023-09 will have on its consolidated financial statements.

## 3. Research Collaboration and License Agreements

### Novartis License and Asset Agreements

In April 2024, the Company entered into a transaction (the "Novartis Transaction"), including both a license agreement (the "Novartis License Agreement") and an asset purchase agreement (the "Novartis Asset Agreement") with Novartis Pharma AG ("Novartis") for the worldwide development, manufacture and commercialization of luxdegalutamide (ARV-766), the Company's second generation PROTAC androgen receptor (AR) degrader for patients with prostate cancer and for the sale of the Company's preclinical AR-V7 program. Under the terms of the agreements, Novartis is responsible for worldwide clinical development and commercialization of luxdegalutamide (ARV-766) and has all research, development, manufacturing, and commercialization rights with respect to the Company's PROTAC protein degrader targeting AR-V7, a splice variant of the AR.

In May 2024, the applicable waiting period under the Hart-Scott-Rodino Antitrust Improvements Act of 1976, as amended, expired with respect to the Novartis Transaction (the "HSR Termination"). As a result of the HSR Termination and satisfaction of other closing conditions, Novartis paid to the Company a one-time, upfront

payment in the aggregate amount of \$ 150.0 million in accordance with the terms of the Novartis License Agreement and the Novartis Asset Agreement. Under the terms of the Novartis License Agreement, the Company is eligible to receive up to an additional \$ 1.01 billion as contingent payments based on specified development, regulatory and commercial milestones for luxdegalutamide (ARV-766) being met, as well as tiered royalties based on worldwide net sales of luxdegalutamide (ARV-766), subject to reduction under certain circumstances as provided in the Novartis License Agreement. There were no development, regulatory or commercial milestone payments, or sales-based royalties received through December 31, 2024.

The Novartis License Agreement will continue on a country-by-country basis (or, in certain cases, a region-by-region basis) until the expiration of the applicable royalty term for such country (or region, as applicable). The Novartis License Agreement contains customary termination provisions, including that either party may terminate the Novartis License Agreement (a) upon the material breach of the other party or (b) in the event the other party experiences an insolvency event. Additionally, Novartis may terminate the Novartis License Agreement for convenience or upon a safety or regulatory issue.

The Company determined that the Novartis License Agreement and the Novartis Asset Agreement entered into with Novartis concurrently should be accounted for as a combined contract in accordance with ASC 606, *Revenue from Contracts with Customers*. The Company determined the fair value of the assets sold under the Novartis Asset Agreement to be \$ 20.0 million, which was recognized at the time of sale as revenue, and the fair value of the Novartis License Agreement to be \$ 130.0 million, which was recognized as revenue over the total estimated period of performance during the technology transfer period, as defined in the agreement, based on the cost incurred input method. Under the Novartis License Agreement, Novartis will also reimburse the Company for development costs incurred during the technology transfer period, which will be recognized as revenue as costs are incurred. As of December 31, 2024, the technology transfer period ended as the Company completed the transition of its ongoing and planned clinical trials of luxdegalutamide (ARV-766) to Novartis.

As a direct result of the Company's entry into the Novartis Transaction, the Company incurred direct and incremental costs to obtain the contract, paid to a financial advisor, totaling \$ 3.0 million. In accordance with ASC 340, *Other Assets and Deferred Costs*, the Company recognized an asset of \$ 3.0 million in collaboration contract asset and other assets in the consolidated balance sheet at inception of the Novartis License Agreement and the Novartis Asset Agreement, which was amortized as general and administrative expense over the total estimated period of performance under the Novartis License Agreement and the Novartis Asset Agreement.

#### **Vepdegestrant (ARV-471) Collaboration Agreement**

In July 2021, the Company entered into a collaboration agreement with Pfizer (the "Vepdegestrant (ARV-471) Collaboration Agreement") pursuant to which the Company granted Pfizer worldwide co-exclusive rights to develop and commercialize products containing the Company's proprietary compound vepdegestrant (the "Licensed Products"). Under the Vepdegestrant (ARV-471) Collaboration Agreement, the Company received an upfront, non-refundable payment of \$ 650.0 million. In addition, the Company will be eligible to receive up to an additional \$ 1.4 billion in contingent payments based on specific regulatory and sales-based milestones for the Licensed Products. Of the total contingent payments, \$ 400.0 million in regulatory milestones are related to marketing approvals and \$ 1.0 billion are related to sales-based milestones. There were no regulatory or sales-based milestone payments received through December 31, 2024.

The Company and Pfizer share equally all development costs, including costs of conducting clinical trials, for the Licensed Products, subject to certain exceptions. Except for certain regions described below, the parties will also share equally all profits and losses in commercialization and medical affairs activities for the Licensed Products in all other countries, subject to certain exceptions.

The Company will be the marketing authorization applicant in the United States and, subject to approval, can book sales in the United States, while Pfizer will hold marketing authorizations outside the United States. The parties will determine which, if any, regions within the world will be solely commercialized by one party, and in such region the parties will adjust their share of profits and losses for the Licensed Products based on the role each party will be performing.

In addition, in connection with the execution of the Vepdegestrant (ARV-471) Collaboration Agreement, the Company and Pfizer entered into a Stock Purchase Agreement (the "Pfizer Stock Purchase Agreement") for

the sale and issuance of 3,457,815 shares of the Company's common stock (the "Shares") to Pfizer at a price of \$ 101.22 per share, for an aggregate purchase price of \$ 350.0 million (the "Pfizer Equity Transaction"), less financial advisor fees of \$ 4.6 million, which was consummated in September 2021. Pursuant to terms of the Pfizer Stock Purchase Agreement, Pfizer has agreed not to sell or transfer the Shares without prior written approval of the Company for a specified time period, subject to specified exceptions.

The Company determined that the Vepdegestrant (ARV-471) Collaboration Agreement and the Pfizer Equity Transaction entered into with Pfizer concurrently should be evaluated as a combined contract in accordance with Accounting Standards Codification ("ASC") 606, *Revenue from Contracts with Customers*. The Company determined the fair value of the shares sold under the Pfizer Equity Transaction to be \$ 85.4 million less than the contractual purchase price stipulated in the agreement. In accordance with the applicable accounting guidance in ASC 815-40, *Contracts in Entity's Own Equity*, the Company determined that the sale of stock should be recorded at fair value and therefore allocated the excess consideration received under the Pfizer Equity Transaction to the Vepdegestrant (ARV-471) Collaboration Agreement, which, along with the non-refundable payment of \$ 650.0 million, is being recognized as revenue over the total estimated period of performance based on the Company's best estimate of costs to be incurred.

As a direct result of the Company's entry into the Vepdegestrant (ARV-471) Collaboration Agreement, the Company incurred direct and incremental costs to obtain the contract, paid to a financial advisor, totaling \$ 12.9 million. In accordance with ASC 340, *Other Assets and Deferred Costs*, the Company recognized an asset of \$ 12.9 million in collaboration contract asset and other assets in the consolidated balance sheet, which is being amortized as general and administrative expense over the total estimated period of performance under the Vepdegestrant (ARV-471) Collaboration Agreement.

#### **Pfizer Research Collaboration Agreement**

In December 2017, the Company entered into a Research Collaboration and License Agreement with Pfizer (the "Pfizer Research Collaboration Agreement"). Under the terms of the Pfizer Research Collaboration Agreement, the Company received an upfront, non-refundable payment and certain additional payments totaling \$ 28.0 million in 2018 in exchange for use of the Company's technology license and to fund Pfizer-related research as defined within the Pfizer Research Collaboration Agreement. These payments are being recognized over the total estimated period of performance. The Company is eligible to receive up to an additional \$ 37.5 million in non-refundable option payments if Pfizer exercises its options for all targets under the Pfizer Research Collaboration Agreement.

The Company is also entitled to receive up to \$ 225.0 million in development milestone payments and up to \$ 550.0 million in sales-based milestone payments for all designated targets under the Pfizer Research Collaboration Agreement, as well as tiered royalties based on sales. Pfizer selected additional targets and initiated additional services totaling \$ 1.0 million in December 2022. There were no sales-based milestone payments or royalties received through December 31, 2024.

#### **Bayer Collaboration Agreement**

In June 2019, the Company and Bayer AG entered into a Collaboration and License Agreement (the "Bayer Collaboration Agreement") setting forth the Company's collaboration with Bayer AG to identify or optimize proteolysis targeting chimeras, or PROTAC targeted protein degraders, that mediate for degradation of target proteins ("Targets"), using the Company's proprietary platform technology, which Targets were selected by Bayer AG, subject to certain exclusions and limitations. Under the terms of the Bayer Collaboration Agreement, the Company received an upfront, non-refundable payment of \$ 17.5 million in exchange for the use of the Company's technology license. The Company also received an additional \$ 12.0 million from Bayer AG from inception through 2023, including \$ 1.5 million received during the year ended December 31, 2023 and \$ 3.0 million received during the year ended December 31, 2022. These payments were recognized over the total estimated period of performance.

The Company was also eligible to receive up to \$ 197.5 million in development milestone payments and up to \$ 490.0 million in sales-based milestone payments for all designated Targets. In addition, the Company was eligible to receive, on net sales of PROTAC targeted protein degrader-related products, mid-single digit to low-double digit tiered royalties, which were subject to reductions. There were no development or sales-based milestone payments or royalties received through December 31, 2024.

Pursuant to notice from Bayer AG in accordance with the terms of the Bayer Collaboration Agreement, the Bayer Collaboration Agreement was terminated effective August 12, 2024.

#### Genentech Modification

In November 2017, the Company entered into an Amended and Restated Option, License, and Collaboration Agreement (the "Genentech Modification") with Genentech, Inc. and F. Hoffman-La Roche Ltd (together "Genentech"), amending a previous Genentech agreement entered into in September 2015. Under the Genentech Modification, the Company received upfront, non-refundable payments of \$ 34.5 million (in addition to \$ 11.0 million received under the previous agreement in 2015) to fund Genentech-related research. Upfront non-refundable payments were recognized as revenue over the total estimated period of performance, which concluded during the first quarter of 2023.

The Company is eligible to receive up to \$ 44.0 million per target in development milestone payments, \$ 52.5 million in regulatory milestone payments and \$ 60.0 million in commercial milestone payments based on sales as well as tiered royalties based on sales. There were no development, regulatory or commercial milestone payments or royalties received through December 31, 2024.

Changes in the Company's contract balances were as follows:

	December 31,	
	2024	2023
<i>(dollars in millions)</i>		
<b>Accounts receivable</b>		
Beginning balance	\$ —	\$ 1.0
Additions	12.4	21.7
Payments received	( 6.7 )	( 22.7 )
<b>Ending balance</b>	<b>\$ 5.7</b>	<b>\$ —</b>
<b>Accounts payable related to collaborations</b>		
Beginning balance	\$ 13.1	\$ 5.0
Additions	48.9	44.1
Payments made	( 56.7 )	( 36.0 )
<b>Ending balance</b>	<b>\$ 5.3</b>	<b>\$ 13.1</b>
<b>Contract assets: Collaboration contract asset</b>		
Beginning balance	\$ 9.4	\$ 10.7
Additions	3.0	—
Amortization	( 4.6 )	( 1.3 )
<b>Ending balance</b>	<b>\$ 7.8</b>	<b>\$ 9.4</b>
<b>Contract liabilities: Deferred revenue</b>		
Beginning balance	\$ 549.2	\$ 623.7
Additions to collaboration agreements	130.0	1.5
Revenue recognized from balances held at the beginning of the period	( 101.0 )	( 76.0 )
Revenue recognized from balances not held at the beginning of the period	( 130.0 )	—
<b>Ending balance</b>	<b>\$ 448.2</b>	<b>\$ 549.2</b>

During the year ended December 31, 2024, the Company changed its estimate of the duration of the performance period under the Pfizer Research Collaboration Agreement as a result of updated research timelines. The changes in accounting estimate resulted in a decrease in revenue and an increase in net loss of \$ 2.4 million, respectively, and an increase in net loss per share of \$ 0.03 for the year ended December 31, 2024. The reversed revenue will be recognized in subsequent periods as the Company continues to advance on the performance obligation under the updated collaboration timeline.

During the fourth quarter of 2023, the Company had a change to its estimate to satisfy the performance obligations under the Vepdegestrant (ARV-471) Collaboration Agreement due to the expansion of the development programs. The changes in accounting estimate resulted in a decrease in revenue and increase in net loss of \$ 35.0 million, respectively, and an increase in net loss per share of \$ 0.63 for the year ended December 31, 2023. The reversed revenue will continue to be recognized in future periods as the Company continues to advance on the performance obligation under the collaboration.

During the year ended December 31, 2023, the Company also changed its estimate of the duration of the performance period under the Bayer Collaboration Agreement and Pfizer Research Collaboration Agreement as a result of updated research timelines. The changes in accounting estimate resulted in a decrease in revenue and an increase in net loss of \$ 10.6 million, respectively, and an increase in net loss per share of \$ 0.19 for the year ended December 31, 2023. The reversed revenue was recognized in subsequent periods as the Company continued to advance on the performance obligation under the updated collaboration timelines.

During the year ended December 31, 2022, the Company recorded a cumulative catch-up adjustment from contract modifications totaling \$ 0.7 million relating to performance obligations which were satisfied in prior periods.

The aggregate amount of the transaction price allocated to performance obligations that were unsatisfied as of December 31, 2024 totaled \$ 448.2 million, which is expected to be recognized in the following periods:

(dollars in millions)

2025	\$	156.2
2026		105.0
2027		57.6
2028		59.8
2029		69.6
Thereafter		—
Total	\$	448.2

4. Marketable Securities and Fair Value Measurements

The following is a summary of the Company's available for sale marketable securities measured at fair value on a recurring basis.

(dollars in millions)

December 31, 2024					
Valuation Hierarchy	Amortized Cost	Gross Unrealized Gains	Gross Unrealized Losses	Fair Value	
Corporate bonds	Level 2	\$ 934.4	\$ 1.7	\$ ( 0.7 )	\$ 935.4
Government securities	Level 2	3.5	—	—	3.5
Total		\$ 937.9	\$ 1.7	\$ ( 0.7 )	\$ 938.9

(dollars in millions)

December 31, 2023					
Valuation Hierarchy	Amortized Cost	Gross Unrealized Gains	Gross Unrealized Losses	Fair Value	
Corporate bonds	Level 2	\$ 934.4	\$ 1.5	\$ ( 4.6 )	\$ 931.3
Government securities	Level 2	18.0	—	—	18.0
Total		\$ 952.4	\$ 1.5	\$ ( 4.6 )	\$ 949.3

The Company generally does not intend to sell any investments prior to recovery of their amortized cost basis for any investment in an unrealized loss position. As such, the Company has classified these losses as temporary in nature.

The carrying value of cash and cash equivalents, accounts receivable and accounts payable and accrued liabilities approximate their fair values due to the short-term nature of these assets and liabilities.

5. Property, Equipment and Leasehold Improvements

Property, equipment and leasehold improvements consist of the following:

	December 31,	
	2024	2023
(dollars in millions)		
Laboratory equipment	\$ 20.6	\$ 18.5
Leasehold improvements	9.3	11.5
Office equipment	2.7	2.6
Total property, equipment and leasehold improvements	32.6	32.6
Less: accumulated depreciation and amortization	( 25.6 )	( 21.1 )
Property, equipment and leasehold improvements, net	\$ 7.0	\$ 11.5

During the year ended December 31, 2024, the Company wrote-off leasehold improvements totaling \$ 2.4 million resulting from the termination of the Terminated Lease, as discussed below in Note 6, *Right-of-Use Assets and Liabilities*.

Depreciation expense totaled \$ 4.6 million, \$ 4.8 million, and \$ 6.3 million for the years ended December 31, 2024, 2023 and 2022, respectively.

6. Right-of-Use Assets and Liabilities

In December 2024, the Company, entered into a Seventh Amendment and an Eighth Amendment to its lease (collectively the "Seventh and Eighth Building 5 Lease Amendments") with Science Park Development Corporation for certain premises in New Haven, Connecticut (the "Building 5 Premises"). The Seventh and Eighth Building 5 Lease Amendments extend the term of the original lease to December 31, 2029, resulting in an increase in the Company's ROU assets of \$ 8.5 million, and, effective on January 1 2025, expand the Building 5 Premises to include approximately 11,200 square feet of additional laboratory and office space. The annual base rent during the extended term will range from \$ 2.2 million to \$ 2.6 million.

In August 2024, the Company entered into a Lease Termination Agreement with 101 College Street LLC (the "Landlord"). Under the terms of the Lease Termination Agreement, the lease, by and between the Company and the Landlord, dated May 4, 2021 (as amended, the "Terminated Lease"), for certain leased premises of approximately 160,000 square feet of laboratory and office space, was terminated in full, effective August 15, 2024. The leased premises were expected to be occupied by the Company in 2025. In connection with the Lease Termination Agreement and as consideration for the Landlord's agreement to terminate the lease for its laboratory and office space at 101 College Street in full, the Company agreed to pay to the Landlord a one-time cash termination fee in the amount of \$ 41.5 million and wrote-off \$ 1.9 million of prepaid rent, both of which are recognized in general and administrative operating expenses on the consolidated statements of operations. The Company also cancelled its previously issued letter of credit in the amount of \$ 5.5 million.

The Company has operating leases for its corpor ate office, laboratories and certain equipment, which expire no later than December 2029. The leases have a weighted-average remaining term of 4.8 years.

The components of lease expense were as follows:

(dollars in millions)	Year Ended December 31,		
	2024	2023	2022
Operating lease cost	\$ 1.9	\$ 2.1	\$ 2.1

Supplemental cash flow information related to leases was as follows:

(dollars in millions)	December 31,		
	2024	2023	2022
Cash paid for amounts included in the measurement of lease liabilities:			
Operating cash flows from operating leases	\$ 1.9	\$ 2.0	\$ 1.9
Supplemental non-cash information:			
Right-of-use assets obtained in exchange for new lease obligations	\$ 8.5	\$ —	\$ 2.4

Maturities of operating lease liabilities as of December 31, 2024 were as follows:

(dollars in millions)		
2025		\$ 2.4
2026		1.9
2027		2.0
2028		2.1
2029		2.3
Thereafter		—
<b>Total lease payments</b>		<b>10.7</b>
Less: imputed interest		( 1.6 )
<b>Total</b>		<b>\$ 9.1</b>

## 7. Accounts Payable and Accrued Liabilities

Accounts payable and accrued liabilities consisted of the following:

(dollars in millions)	December 31,	
	2024	2023
Accounts payable	\$ 13.4	\$ 17.8
Accrued liabilities		
Employee expenses	22.4	25.7
Research and development expenses	25.9	43.1
Professional fees	1.8	2.5
General and administrative and commercial expenses	5.1	2.4
Income taxes	3.2	0.7
Accounts payable and accrued liabilities	<u>\$ 71.8</u>	<u>\$ 92.2</u>

## 8. Long-Term Debt

Debt obligations consisted of the following:

(dollars in millions)	Maturity Date	Interest Rate	December 31,	
			2024	2023
2018 Assistance Agreement Debt	09/28	3.25 %	\$ 0.8	\$ 1.0
Less: current installments included within Accounts Payable and Accrued Liabilities			( 0.2 )	( 0.2 )
<b>Total long-term debt</b>			<b>\$ 0.6</b>	<b>\$ 0.8</b>

In June 2018, the Company entered into an Assistance Agreement with the State of Connecticut (the "2018 Assistance Agreement") to provide funding for the expansion and renovation of laboratory and office space. In September 2018, the Company borrowed \$ 2.0 million under the 2018 Assistance Agreement, of which \$ 1.0 million was forgiven by the State of Connecticut in April 2021 as the Company met certain employment conditions, as defined in the agreement. Borrowings under the 2018 Assistance Agreement bear an interest rate of 3.25 % per annum, with interest-only payments required for the first 60 months, and mature in September 2028. The 2018 Assistance Agreement requires that the Company be located in the State of Connecticut through September 2028 with a default penalty of repayment of the full original funding amount of \$ 2.0 million plus liquidated damages of 7.5 % of the total amount of funding received.

Minimum future principal payments on long-term debt as of December 31, 2024 are as follows:

(dollars in millions)	
2025	\$ 0.2
2026	0.2
2027	0.2
2028	0.2
<b>Total</b>	<b>\$ 0.8</b>

During the years ended December 31, 2024, 2023 and 2022, interest expense was immaterial .

## 9. Equity

### Preferred Stock

As of December 31, 2024 and 2023, the Company had authorized 5,000,000 shares of preferred stock, at a \$ 0.001 par value per share. Preferred stock may be issued in one or more series upon authorization of the Company's board of directors. The board of directors is authorized to fix the designations, powers, preferences and the relative, participating, optional or other special rights and any qualifications, limitations and restrictions of the shares of each series of preferred stock. The authorized shares of the Company's preferred stock are available for issuance without further action by the Company's stockholders, unless such action is required by applicable law or the rules of any stock exchange on which our securities may be listed.

### Common Stock

As of December 31, 2024 and 2023, the Company had authorized 200,000,000 shares of common stock, at a \$ 0.001 par value per share. The holders of shares of common stock are entitled to one vote for each share of common stock held at all meetings of stockholders and written actions in lieu of meetings. The holders of shares of common stock are entitled to receive dividends, if and when declared by the Board of Directors. No dividends have been declared or paid by the Company since its inception.

In November 2023, the Company completed a private placement offering with certain institutional investors in which the Company issued and sold 12,963,542 shares of common stock at a price of \$ 21.36 per share and, to one investor, in lieu of common stock, pre-funded warrants to purchase up to 3,422,380 shares of common stock at a price of \$ 21.359 per pre-funded warrant. Each pre-funded warrant has an exercise price of

\$ 0.001 per share, is exercisable immediately and is exercisable until exercised in full. The aggregate gross proceeds from the issuance of common stock and pre-funded warrants totaled approximately \$ 350.0 million, before deducting placement agent fees and offering costs of approximately \$ 15.9 million.

**Equity Distribution Agreements**

In August 2021, the Company entered into an Equity Distribution Agreement with Piper Sandler & Company ("Piper Sandler") and Cantor Fitzgerald & Co. ("Cantor"), as agents, pursuant to which the Company may offer and sell from time to time, through the agents, up to \$ 300.0 million of the common stock registered under a universal shelf registration statement pursuant to one or more "at-the-market" offerings. During the year ended December 31, 2023, the Company issued 1,449,275 shares of common stock under this agreement resulting in gross proceeds of approximately \$ 37.2 million, less offering costs of approximately \$ 1.1 million.

In November 2023, the Company amended and restated the Equity Distribution Agreement with Piper Sandler and Cantor, pursuant to which the Company may offer and sell from time to time, through the agents, up to approximately \$ 262.8 million of the common stock registered under a universal shelf registration statement pursuant to one or more "at-the-market" offerings. During the year ended December 31, 2024, no shares were issued under this amended and restated agreement.

**Share-based Compensation**

***2018 Employee Stock Purchase Plan***

In September 2018, the Company adopted the 2018 Employee Stock Purchase Plan (the "2018 ESPP"), with the first offering period under the 2018 ESPP commencing on January 1, 2020, by initially providing participating employees with the opportunity to purchase an aggregate of 311,850 shares of the Company's common stock. The number of shares of the Company's common stock reserved for issuance under the 2018 ESPP increased, pursuant to the terms of the 2018 ESPP, by additional shares equal to 1 % of the Company's then-outstanding common stock, effective as of January 1 of each year. As of December 31, 2024, 2,999,879 shares remained available for purchase. During the years ended December 31, 2024, 2023 and 2022, the Company issued 120,834 , 78,528 and 24,898 shares, respectively, of common stock under the 2018 ESPP.

***2018 Stock Incentive Plan***

In September 2018, the Company's board of directors adopted, and the Company's stockholders approved, the 2018 Stock Incentive Plan (the "2018 Plan"), which became effective upon the effectiveness of the registration statement on Form S-1 for the Company's initial public offering. The number of common shares initially available for issuance under the 2018 Plan equaled the sum of (1) 4,067,007 shares of common stock; plus (2) the number of shares of common stock (up to 1,277,181 shares) issued in respect of incentive units granted under the Incentive Plan that were subject to vesting immediately prior to the effectiveness of the registration statement that expire, terminate or are otherwise surrendered, cancelled, forfeited or repurchased by the Company at their original issuance price pursuant to a contractual repurchase right; plus (3) an annual increase on the first day of each year beginning with the year ended December 31, 2019 and continuing to, and including, the year ending December 31, 2028, equal to the lesser of 4,989,593 shares of the Company's common stock, 4 % of the number of shares of the Company's common stock outstanding on the first day of the year or an amount determined by the Company's board of directors. As of December 31, 2024, 3,521,243 shares are available for issuance under the 2018 Plan. Common shares subject to outstanding equity awards that expire or are terminated, surrendered, or cancelled without having been fully exercised or are forfeited in whole or in part are available for future grants of awards.

***Compensation Expense***

For the years ended December 31, 2024, 2023 and 2022, the Company recognized compensation expense of \$ 88.2 million, \$ 71.6 million and \$ 75.5 million, respectively, related to the issuance of incentive awards, including \$ 0.7 million, \$ 0.8 million and \$ 0.7 million, respectively, related to the 2018 ESPP.

As of December 31, 2024, there was \$ 52.8 million of compensation expense that is expected to be recognized over a weighted-average period of approximately 1.2 years.

### Stock Options

The fair value of the stock options granted during each of the years ended December 31, 2024, 2023 and 2022 was determined using the Black-Scholes option pricing model at the grant date with the following range of assumptions:

	Year ended December 31,		
	2024	2023	2022
Expected volatility	72.0 % - 75.6 % <sup>(1)</sup>	71.3 % - 75.0 %	73.2 % - 76.0 %
Expected term (years)	5.4 - 5.5 <sup>(2)</sup>	5.5 - 7.0	5.5 - 7.0
Risk free interest rate	3.5 % - 4.6 % <sup>(3)</sup>	3.4 % - 4.8 %	1.5 % - 4.2 %
Expected dividend yield	0 %	0 %	0 %
Exercise price	\$ 24.19 - \$ 47.00	\$ 16.21 - \$ 36.27	\$ 36.79 - \$ 78.91

<sup>(1)</sup> Expected volatility is calculated by utilizing the Company's historical volatility of its stock price over a period equal to the expected term.

<sup>(2)</sup> Expected term is calculated based on the Company's historical experience.

<sup>(3)</sup> Risk free interest rate is based on an interpolation of U.S. Treasury rates to reflect the expected term at the date of grant.

During the years ended December 31, 2023 and 2022, the Company calculated volatility of its common stock by utilizing a weighted-average of a collection of peer company volatilities and its own common stock volatility as the Company's common stock had not been trading for a sufficient period of time. The expected term was calculated utilizing the simplified method.

A summary of the stock option activity under the 2018 Plan as of December 31, 2024 is presented below. Included in the table are stock options granted to employees, directors and consultants under the 2018 Plan, as well as options to purchase 255,611 shares of common stock granted to certain employees pursuant to the Nasdaq inducement grant exception in accordance with Nasdaq Listing Rule 5635(c)(4).

(dollars in millions, except weighted-average exercise price)	Options	Weighted-Average Exercise Price	Weighted-Average Remaining Contractual Term (Years)	Aggregate Intrinsic Value
<b>Outstanding as of December 31, 2023</b>	7,933,794	\$ 45.22	7.2	\$ 62.6
Granted	1,179,299	\$ 41.26		
Exercised	( 271,335 )	\$ 21.55		
Forfeited	( 949,428 )	\$ 56.09		
Expired	—	\$ —		
<b>Outstanding as of December 31, 2024</b>	<u>7,892,330</u>	\$ 44.16	6.7	\$ 3.2
<b>Vested and exercisable as of December 31, 2024</b>	<u>5,440,634</u>	\$ 44.80	5.8	\$ 3.1
<b>Vested and expected to vest as of December 31, 2024</b>	<u>7,713,160</u>	\$ 44.29	6.6	\$ 3.1

The weighted-average grant date fair value of options granted during the years ended December 31, 2024, 2023 and 2022 was \$ 27.35 , \$ 21.99 and \$ 39.17 , respectively. The total intrinsic value of options exercised during the years ended December 31, 2024, 2023 and 2022 was \$ 3.6 million, \$ 1.4 million and \$ 7.9 million, respectively.

### Restricted Stock Units

A summary of restricted stock unit ("RSU") activity under the 2018 Plan for the year ended December 31, 2024 is presented below. Included in the table are RSUs granted to employees and directors under the 2018 Plan, as well as RSUs representing 170,365 shares of common stock granted to certain

employees pursuant to the Nasdaq inducement grant exception in accordance with Nasdaq Listing Rule 5635(c)(4).

		Weighted-Average Grant	
		Date	
	Shares	Fair Value Per	
		Share	
Unvested RSUs as of December 31, 2023	1,151,856	\$	38.16
Granted	1,744,971	\$	44.43
Released	( 335,706 )	\$	38.90
Forfeited	( 249,830 )	\$	43.07
Unvested RSUs as of December 31, 2024	2,311,291	\$	42.25

The weighted-average grant date fair value of RSUs granted during the years ended December 31, 2024, 2023 and 2022 was \$ 44.43 , \$ 32.27 and \$ 54.59 , respectively. The total intrinsic value of RSUs released during the years ended December 31, 2024, 2023 and 2022 was \$ 13.2 million, \$ 4.3 million and \$ 2.7 million, respectively. The total fair value of RSUs vested during the years ended December 31, 2024, 2023 and 2022 was \$ 13.1 million, \$ 6.9 million and \$ 0.9 million, respectively.

10. Equity Method Investments

In July 2019, the Company and Bayer CropScience LP ("Bayer LP") formed Oerth Bio, a joint venture to research, develop and commercialize PROTAC targeted protein degraders for applications in the field of agriculture. Pursuant to the terms of the joint venture agreement, the Company made an in-kind intellectual property contribution to Oerth Bio in the form of a license to certain of the Company's proprietary technology and Bayer LP committed and subsequently made cash contributions to Oerth Bio totaling \$ 56.0 million, as well as an in-kind intellectual property contribution. The Company and Bayer LP each held an initial ownership interest in Oerth Bio representing 50 % of the ownership interests. A 15 % ownership interest of Oerth Bio was reserved for the future grants of incentive units to employees and service providers and, as a result, the Company's ownership interest totaled 43.6 %, 45.0 % and 46.5 % as of December 31, 2024, 2023 and 2022, respectively, as a result of vested incentive units.

Under the joint venture agreement, the Company has no obligation to provide additional funding and the Company's ownership interest will not be diluted from future contributions from Bayer LP. The activities of Oerth Bio are controlled by a management board under the joint control of the Company and Bayer LP. As Oerth Bio is jointly controlled by the Company and Bayer LP, the Company accounts for its interest using the equity method of accounting. The Company determined that Oerth Bio is a variable interest entity and, accordingly, the Company has evaluated the significant activities of Oerth Bio under the variable interest entity model and concluded that the significant activities consist primarily of research and development activities and, as the Company does not have the sole power to direct such activities, the Company is not the primary beneficiary.

Operating expenses and net loss of Oerth Bio for the years ended December 31, 2024, 2023 and 2022 totaled \$ 3.7 million, \$ 8.3 million and \$ 22.9 million, respectively. The Company recognized no equity method losses for the year ended December 31, 2024. The Company recognized equity method losses of \$ 2.5 million and \$ 10.6 million for the years ended December 31, 2023 and 2022, respectively. As of December 31, 2024, and 2023, the Company's carrying value of the investment was zero .

The Company also provides Oerth Bio with compensated research and development and administrative services through a separate agreement. The services rendered by the Company during the years ended December 31, 2024, 2023 and 2022 were immaterial.

## 11. Income Taxes

For the years ended December 31, 2024, 2023 and 2022, income tax expense totaled \$ 0.6 million, \$ 0.9 million and \$ 20.9 million, respectively, and consisted of the following:

	Year Ended December 31,		
	2024	2023	2022
<b>Current:</b>			
U.S.:			
Federal	\$ —	\$ ( 1.7 )	\$ 8.2
State and local	0.6	2.6	12.7
<b>Total current</b>	<b>0.6</b>	<b>0.9</b>	<b>20.9</b>
<b>Deferred:</b>			
U.S.:			
Federal	—	—	—
State and local	—	—	—
<b>Total deferred</b>	<b>—</b>	<b>—</b>	<b>—</b>
<b>Income tax expense</b>	<b>\$ 0.6</b>	<b>\$ 0.9</b>	<b>\$ 20.9</b>

The Company generated a taxable income for the year ended December 31, 2024 primarily due to the Novartis License Agreement, the Novartis Asset Agreement and the required capitalization of research and development expenses. The taxable income for federal purposes has been offset by net operating losses.

The Company generated a taxable loss for the year ended December 31, 2023 primarily due to operating losses. The Company has not recorded any income tax benefits for the net operating losses incurred in the period due to its uncertainty of realizing a benefit from those items.

For the year ended December 31, 2022, the Company generated taxable income and paid income taxes primarily due to revenue recognition for tax purposes from the Vepdegestrant (ARV-471) Collaboration Agreement and the mandatory capitalization of qualified research and development expenses incurred on or after January 1, 2022, which, upon recognition for tax purposes, would create additional deferred tax assets. Under the Tax Cuts and Jobs Act of 2017, qualified research expenses incurred after 2021 are no longer immediately deductible for tax purposes and instead must be capitalized and amortized over at least five years for tax purposes.

All of the Company's losses before income taxes were generated in the United States.

A reconciliation of the U.S. federal statutory income tax rate to the Company's effective income tax rate for the years ended December 31, 2024, 2023 and 2022 were as follows:

	Year ended December 31,		
	2024	2023	2022
Federal statutory rate	21.0 %	21.0 %	21.0 %
State taxes	7.8 %	18.4 %	( 1.6 )%
Federal research tax credit	4.6 %	7.6 %	3.4 %
Other	— %	— %	( 0.1 )%
Uncertain tax positions	( 0.2 )%	( 0.5 )%	( 1.2 )%
Return to provision	( 0.5 )%	( 0.2 )%	3.6 %
Stock compensation	( 1.1 )%	( 1.2 )%	( 1.4 )%
Change in valuation allowance	( 31.9 )%	( 45.4 )%	( 31.7 )%
	<b>( 0.3 )%</b>	<b>( 0.3 )%</b>	<b>( 8.0 )%</b>

Deferred income taxes represent the tax effect of transactions that are reported in different periods for financial and tax reporting purposes. Temporary differences and carryforwards that give rise to a significant portion of the deferred income tax benefits and liabilities were as follows as of December 31, 2024 and 2023:

	December 31,	
	2024	2023
<i>(dollars in millions)</i>		
<b>Deferred income tax assets:</b>		
Deferred revenue	\$ 155.6	\$ 151.2
Capitalized research and development	161.3	93.6
Stock compensation	60.1	43.4
Tax credits	55.8	43.8
Loss carryforwards	31.7	65.8
Other	8.3	13.3
<b>Total deferred income tax assets</b>	<b>472.8</b>	<b>411.1</b>
<b>Deferred income tax liabilities:</b>		
Property, equipment and leasehold improvements	( 1.4 )	( 2.4 )
Other	—	( 0.8 )
<b>Total deferred income tax liabilities</b>	<b>( 1.4 )</b>	<b>( 3.2 )</b>
Less valuation allowance	( 471.4 )	( 407.9 )
<b>Net deferred income tax liability</b>	<b>\$ —</b>	<b>\$ —</b>

A valuation allowance is established when it is more likely than not that some portion or all of a deferred tax asset will not be realized. The realization of deferred tax assets depends on the generation of future taxable income during the period in which related temporary differences become deductible. The Company has provided a valuation allowance against the full amount of the deferred tax assets since it is more likely than not that the benefits will not be realized. This assessment is based on the Company's historical cumulative losses, which provide strong objective evidence that cannot be overcome with projections of income, as well as the fact the Company expects continuing losses in the future.

All, or a portion of, the remaining valuation allowance may be reduced in future years based on an assessment of earnings sufficient to utilize these potential tax benefits. The valuation allowance increased by \$ 63.5 million and \$ 164.0 million in 2024 and 2023, respectively, due to increases in net operating loss carryforwards, revenue recognition for tax purposes from the Vepdegestrant (ARV-471) Collaboration Agreement and the mandatory capitalization of qualified research and development costs in 2024 and 2023.

The Company had \$ 111.0 million and \$ 235.9 million of federal net operating loss carryforwards as of December 31, 2024 and 2023, respectively. Federal net operating losses incurred in 2018 and in future years may be carried forward indefinitely, but the deductibility of such carryforwards is limited to 80 % of the Company's taxable income in the year in which carryforwards are used. The Company had \$ 129.0 million and \$ 250.0 million of state and local net operating loss carryforwards as of December 31, 2024 and 2023, respectively, which expire at various dates beginning in 2035. The Company had \$ 37.7 million and \$ 29.1 million of federal tax credit carryforwards as of December 31, 2024 and 2023, respectively. The Company had \$ 22.4 million and \$ 18.7 million of state tax credit carryforwards as of December 31, 2024 and 2023, respectively, which expire at various dates beginning in 2040.

During 2021, the Company performed a Section 382 analysis to determine whether an ownership change occurred for tax purposes. Based on this analysis, the Company determined that ownership changes occurred on July 31, 2018 and December 31, 2020 due to various equity offerings, vesting of restricted stock awards and stock option exercises. These ownership changes resulted in Section 382 limitations on the Company's net operating loss and tax credit carryforwards generated before these dates. However, because the amount of the Section 382 limitations (including carryover of the unused Section 382 limitations and realized built-in gains) exceeds the amount of the Company's carryforwards generated before these dates, the limitations will not affect the Company's ability to fully utilize these carryforwards.

The Company complies with the provisions of ASC 740, *Accounting for Income Taxes*, in accounting for its uncertain tax positions. ASC 740 addresses the determination of whether tax benefits claimed or expected to be claimed on a tax return should be recorded in the financial statements. Under ASC 740, the Company may recognize the tax benefit from an uncertain tax position only if it is more likely than not that the tax position will be sustained on examination by the taxing authorities, based on the technical merits of the position. As of December 31, 2024 and 2023, the Company recorded net uncertain tax positions of \$ 5.4 million and \$ 4.9 million, respectively, relating primarily to state income tax filing positions in various jurisdictions.

Changes in the Company's gross unrecognized tax benefits were as follows:

(dollars in millions)	Year ended December 31,		
	2024	2023	2022
Beginning of period balance - gross	\$ 5.9	\$ 4.1	\$ —
Increases for tax positions taken during the current period	—	1.8	4.1
Decreases for tax positions taken during a prior period	—	—	—
End of period balance - gross	\$ 5.9	\$ 5.9	\$ 4.1

The Company recognizes interest accrued related to unrecognized tax benefits and penalties in tax expense. The Company's accrual for interest and penalties as of December 31, 2024 and 2023 totaled \$ 1.0 million and \$ 0.4 million, respectively.

The Company is required to file income tax returns in the U.S. Federal and various state jurisdictions. As a result of the Company's net operating loss carryforwards, the Company's federal and state statutes of limitations generally remain open for all tax years until its net operating loss and tax credit carryforwards are utilized or expire prior to utilization. The Company does not currently have any federal or state income tax examinations in progress.

12. Commitments and Contingencies

From time to time, the Company may be subject to legal proceedings, claims and disputes that arise in the ordinary course of business. The Company accrues a liability for such matters when it is probable that future expenditures will be made and that such expenditures can be reasonably estimated. Significant judgment is required to determine both probability and the estimated amount, which could differ materially. Legal fees and other costs associated with such actions are expensed as incurred. As of December 31, 2024 and 2023, the Company has accrued \$ 5.0 million and \$ 15.2 million, respectively, for such matters, related to the Amended License Agreement with Yale University ("Yale"), as further described below.

Clinical and Preclinical Development and Licensing Arrangements

From time to time, the Company enters into contracts in the normal course of business with various third parties who support its clinical trials, preclinical research studies and other services related to its development activities. The scope of the services under these agreements can generally be modified at any time, and the agreement can be terminated by either party after a period of notice and receipt of written notice.

In addition, under licensing and related arrangements to which the Company is a party, the Company may be obligated to make milestone payments to third parties. The payment obligations under these arrangements are contingent upon future events, such as achievement of specified milestones or generation of product sales, and the amount, timing and likelihood of such payments are not known.

Yale University License Agreement

In June 2024, the Company entered into an Amended and Restated License Agreement (the "Amended License Agreement") with Yale pursuant to which the parties amended and restated the license agreement dated July 5, 2013, as amended to date (the "Original Agreement"). In connection with the signing of the Amended License Agreement, the Company made a payment of \$ 14.95 million to Yale, comprising both an upfront payment connected to the Amended License Agreement and an amount related to the collaboration income under the Novartis License Agreement and Novartis Asset Agreement (see Note 3, *Research*

Collaboration and License Agreements, for a description of the agreements ). The Company will make another \$ 5.0 million payment on the first anniversary of signing. Thereafter, the Company will also pay to Yale (1) up to \$ 15.0 million if it secures approval of the first and second royalty products (as defined in the Amended License Agreement), (2) a low single digit percentage royalty on certain, more narrowly defined "collaboration products," and (3) a lower single digit royalty on its aggregate worldwide net sales of certain newly defined "meaningfully involved products."

The Company's obligations under the Original Agreement to pay Yale minimum annual royalties and certain other annual fees have been eliminated and Yale has agreed to release all claims arising previously under the Original Agreement. Other provisions of the Original Agreement remain materially unchanged under the Amended License Agreement, including the requirement to pay to Yale a minimum license maintenance royalty totaling \$ 0.1 million per year until the first sale to a third party of any licensed product, followed by success-based milestones for the first two licensed products for the development of the protein degradation technologies totaling approximately \$ 3.0 million for the first licensed product and approximately \$ 1.5 million for the second licensed product, certain of which milestones have already been satisfied, and low single-digit royalties on aggregate worldwide net sales of certain licensed products, which may be subject to reductions, and subject to minimum royalty payments that range from \$ 0.2 million to \$ 0.5 million.

During each of the years ended December 31, 2024, 2023 and 2022, the Company paid \$ 14.95 million, \$ 0.3 million and \$ 0.1 million, respectively, under the license agreement. The payment made in the year ended December 31, 2024 included the payment made in connection with signing the Amended License Agreement, as summarized above.

FMI Agreement

In December 2024, the Company terminated its statement of work related to the development of FoundationOne® Liquid CDx as a companion diagnostic for use with luxdegalutamide (ARV-766) for AR mCRPC in the United States and European Union under its Master In Vitro Diagnostics Agreement with Foundation Medicine, Inc. (the "FMI Agreement"), dated June 2022, for the development and commercialization of one or more of Foundation Medicine's companion in vitro diagnostic assays for use with one or more of the Company's therapeutic products.

13. Net Loss Per Share

Basic and diluted loss per common share was calculated as follows:

	Year ended December 31,		
	2024	2023	2022
(dollars and shares in millions, except per common share amounts)			
Net loss	\$ ( 198.9 )	\$ ( 367.3 )	\$ ( 282.5 )
Weighted-average common shares outstanding			
- basic and diluted	71.9	55.5	53.2
Net loss per common share			
- basic and diluted	\$ ( 2.77 )	\$ ( 6.62 )	\$ ( 5.31 )

The weighted-average number of common shares included in the computation of basic and diluted net loss per common share gives effect to pre-funded warrants which allows holders to acquire a specified number of common shares at a nominal exercise price of \$ 0.001 per share and are classified as equity. The shares underlying the pre-funded warrants are exercisable for little or no consideration and therefore the underlying shares are considered outstanding at the issuance of the pre-funded warrants for purposes of calculating the weighted-average number of common shares outstanding in basic and diluted net loss per share for common share. See Note 9, Equity.

The Company reported net losses for each of the years ended December 31, 2024, 2023 and 2022, and therefore excluded all stock options and RSUs from the computation of diluted net loss per common share as their inclusion would have had an anti-dilutive effect, as summarized below:

(shares in millions)	Year ended December 31,		
	2024	2023	2022
Stock options	7.9	7.9	6.8
RSUs	2.3	1.2	0.5
	10.2	9.1	7.3

#### 14. Segment Information

The Company's operations are organized into one operating and reportable segment focused on the discovery, development and commercialization of therapies that degrade disease-causing proteins. The segment develops protein degradation therapies designed to harness the body's natural protein disposal system to selectively and efficiently degrade and remove disease-causing protein through the Company's PROTAC (PROteolysis Targeting Chimera) protein degrader platform. The Company is progressing multiple product candidates through clinical development programs, including vepdegestrant, targeting the estrogen receptor for patients with locally advanced or metastatic ER+/HER2-breast cancer; ARV-393, targeting BCL6 for relapsed/refractory non-Hodgkin Lymphoma; and ARV-102, targeting LRRK2 for neurodegenerative disorders. The Company's tangible assets are held in the United States and all of the Company's revenue has been generated in the United States. The Company manages all business activities on a consolidated basis. The Company's chief operating decision maker is the Chief Executive Officer.

The operating segment's revenue is primarily generated through research collaborations and licensing arrangements with pharmaceutical partners. The terms of these agreements contain multiple goods and services which may include (i) licenses, (ii) research and development activities, and (iii) participation in joint research and development steering committees. The terms of these agreements may include non-refundable, upfront license or option fees, payments for research and development activities, payments upon the achievement of certain milestones and royalty payments based on product sales derived from the collaboration. Revenue is recognized ratably over the Company's expected performance period under each respective arrangement. The Company also generated revenue through the sale of assets based on fair value. The Company does not have intra-entity sales or transfers.

The accounting policies of the operating segment are the same as those described in Note 2, *Summary of Significant Accounting Policies*. The chief operating decision maker evaluates the performance of the operating segment and allocates resources based on net income/ loss that also is reported on the consolidated income statement as net loss. The measure of the operating segment assets is reported on the consolidated balance sheet as total assets.

The chief operating decision maker uses net loss to monitor budget versus actual results and to analyze cash flows in assessing performance of the segment and allocating resources.

The following table summarizes the reportable segment's financial information:

	Years Ended December 31,		
	2024	2023	2022
(dollars in millions)			
<b>Revenue</b>	\$ 263.4	\$ 78.5	\$ 131.4
Less:			
<b>Research and development expense</b>			
Program-specific external expense:			
Vepdegestrant (ARV-471) (*)	76.9	104.8	72.8
Luxdegalutamide (ARV-766)	19.7	24.2	7.0
ARV-102	13.0	2.3	—
Bavdegalutamide (ARV-110)	8.5	26.6	36.7
ARV-393	6.8	1.4	—
Other programs	2.3	—	1.8
Non program-specific external expense	62.8	72.4	64.3
Compensation and related personnel expense (including share-based compensation)	145.4	134.2	111.4
Other research and development expense	12.8	13.8	21.0
<b>Total research and development expense</b>	348.2	379.7	315.0
<b>General and administrative expense</b>	165.4	100.3	79.6
<b>Other segment expense, net (**)</b>	2.9	1.2	( 0.2 )
<b>Income tax expense</b>	0.6	0.9	20.9
<b>Loss from equity method investment</b>	—	2.5	10.6
Plus:			
Interest income, net	54.8	38.8	12.0
<b>Segment net loss</b>	\$ ( 198.9 )	\$ ( 367.3 )	\$ ( 282.5 )

(\*) Includes net reimbursement to and from Pfizer pursuant to the Vepdegestrant (ARV-471) Collaboration Agreement which are accounted for pursuant to ASC 808 and are recorded as an offset or an increase to research and development expenses.

(\*\*) Includes loss on disposal of fixed assets, realized gains/ losses on sale of marketable securities and refundable research and development credits from the State of Connecticut.

Depreciation expense totaled \$ 4.6 million, \$ 4.8 million, and \$ 6.3 million for the years ended December 31, 2024, 2023 and 2022, respectively.

SEVENTH AMENDMENT TO LEASE

THIS SEVENTH AMENDMENT TO LEASE (this "Agreement") is entered into as of this <sup>December</sup> 13<sup>th</sup> day of November, 2024 (the "Effective Date") by and between **SCIENCE PARK DEVELOPMENT CORPORATION**, a Connecticut non stock corporation having its office at 5 Science Park, New Haven, Connecticut 06511 (the "**Landlord**"), and **ARVINAS OPERATIONS, INC.**, having a principal place of business at 5 Science Park, 1<sup>st</sup> Floor, New Haven, Connecticut 06511 (the "**Tenant**") in modification of that certain Lease between the Landlord and the Tenant executed on or about January 2, 2018 (the "**Original Lease**"), as amended by the First Amendment to Lease between Landlord and Tenant and dated as of May 23, 2018 (the "**First Amendment**"), as further modified by the Second Amendment to Lease between Landlord and Tenant and dated as of September 4, 2018 (the "**Second Amendment**"), as further modified by the Third Amendment to Lease between Landlord and Tenant and dated as of March 12, 2019 (the "**Third Amendment**"), as further modified by the Fourth Amendment to Lease between Landlord and Tenant and dated as of January 31, 2020 (the "**Fourth Amendment**"), as further modified by the Fifth Amendment to Lease between Landlord and Tenant and dated as of January 4, 2021 (the "**Fifth Amendment**"), and as further modified by the Sixth Amendment to Lease between Landlord and Tenant and dated as of June 13, 2023 (the "**Sixth Amendment**"). The Original Lease as modified by the First Amendment, the Second Amendment, the Third Amendment, the Fourth Amendment, the Fifth Amendment, and the Sixth Amendment, are referred to herein as the "**Lease**".

WHEREAS, the Landlord and the Tenant are parties to the Lease which is in full force and effect; and

WHEREAS, the Landlord and the Tenant wish to modify the Lease and extend the Term as more fully set forth herein; and

NOW, THEREFORE, the Landlord and the Tenant agree as follows:

1. **Amendments to Lease.** As of January 1, 2025, the following modifications are made to the Lease:

a) Section 1.1(a) of the Lease is amended and restated to read, in full, as follows:

Landlord is the owner of the real property located at Science Park, New Haven, Connecticut as described on **Exhibit A** attached hereto (the "**Property**"). The Tenant shall continue to lease from Landlord the following premises located in Science Park Building 5 ("**Building 5**"), which is located on the Property:

- (i) on the first floor of Building 5, suites of approximately 7,873 rentable square feet, 2,632 rentable square feet, 3,600 rentable square feet, 84 rentable square feet, 1,478 rentable square feet (to be delivered by Landlord to Tenant on January 1, 2025 broom clean, with the interior glass door along the north wall of such premises locked from both sides

and otherwise in its existing as-is condition), and 3,719 rentable square feet, respectively, as shown on the floor plan attached hereto as **Schedule A-1** (collectively, the “**First Floor Premises**”);

- (ii) on the second floor of Building 5, suites of approximately 10,249 rentable square feet, 1,264 rentable square feet, 10,708 rentable square feet, respectively, as shown on the floor plan attached hereto as **Schedule A-2** (collectively, the “**Second Floor Premises**”); and
- (iii) on the third floor of Building 5, suites of approximately 9,456 rentable square feet, and 9,889 rentable square feet, and 3,067 rentable square feet, respectively, as shown on the floor plan attached hereto as **Schedule A-3** (the “**Third Floor Premises**”). Tenant shall have exclusive use of the Landlord’s fixtures, equipment, furniture and other personalty as set forth in **Schedule A-4** attached hereto (“**Landlord’s Additional Property**”). The First Floor Premises, the Second Floor Premises, the Third Floor Premises, and the Landlord’s Additional Property shall be referred to herein collectively as the “**Leased Premises**”. Landlord’s Additional Property shall be considered part of the Leased Premises but shall remain property of the Landlord. If Tenant shall desire to remove all or any portion of Landlord’s Additional Property from the Leased Premises during the term of this Lease, Tenant shall offer in writing (the “**Offer Notice**”) to Landlord the opportunity to repossess such Landlord’s Additional Property. In the event Landlord desires to re-possess such offered Landlord’s Additional Property, Landlord shall notify Tenant in writing of such intention within five (5) business days after receipt of the Offer Notice (in which case, Landlord, at Landlord’s sole cost and expense, shall remove such offered Landlord’s Additional Property from the Leased Premises within fifteen (15) business days after receipt of the Offer Notice. In the event that either (x) Landlord declines the opportunity to so re-possess such offered Landlord’s Additional Property or (y) shall not timely respond to the Offer Notice as required above, Tenant, at Tenant’s sole cost, shall be free to dispose of such offered Landlord’s Additional Property. The above-described Leased Premises is intended to be wholly consistent with the Leased Premises as described in the Sixth Amendment.

- b) Section 1.2 of the Lease is modified by adding the following provision to the end thereof:

Tenant is hereby granted the right, at no additional cost to Tenant, to park trailers/conex storage containers ("Trailers") in the courtyard area of Building 5 (the "**Courtyard**") only, provided, however, that any such Trailers shall be used exclusively by Tenant and for storage purposes only. Any Trailers must be parked so as to be entirely within the Courtyard and not extending beyond Building 5 in any way.

- c) Section 2.1(a) of the Lease is modified by amending and restating the last sentence thereof to read in full as follows:

Unless sooner cancelled or terminated or extended in accordance with the terms of this Lease, the Term will expire with respect to the entire Leased Premises as of December 31, 2029 (the "**Expiration Date**").

- d) A new subsection is added to 2.4 of the Lease to read in full as follows:

Tenant shall be solely responsible for securing and providing security for any Trailers parked in the Courtyard. Tenant shall be responsible to repair any damage to the Courtyard caused by Tenant and/or Tenant's agents, employees, contractors or invitees. At the expiration or earlier termination of the Term, Tenant shall remove the Trailers from the Courtyard and shall restore the Courtyard to as good a condition as existed prior to the installation of the Trailers.

- e) Section 3.1.A. of the Lease is modified by adding rows to the Base Rent chart (for the period of January 1, 2025 through December, 31 2029) so as to read, in full, as follows:

<b>Months of Term</b>	<b>Base Rent Rate (Annually per RSF)</b>	<b>Applicable RSF</b>	<b>Monthly Base Rent</b>
February, 2021 - December, 2022	\$21.00	59,474	\$104,079.50
January, 2023 – May 31, 2023	\$23.50	59,474	\$116,469.91
June 1, 2023 - December, 2024	\$23.50	62,541	\$122,476.13
January 1, 2025 – December 31, 2025	\$29.50	64,019	\$157,380.04
January 1, 2026 – December 31, 2026	\$30.98	64,019	\$165,275.71
January 1, 2027 – December 31, 2027	\$32.52	64,019	\$173,491.48
January 1, 2028 – December 31, 2028	\$34.15	64,019	\$182,187.40
January 1, 2029 – December 31, 2029	\$35.86	64,019	\$191,310.10

- f) Section 3.1.A. of the Lease is further modified by adding the following provision:

The Courtyard may be utilized by the Tenant as provided in this Lease without further Base Rent or Additional Rent on account thereof.

- g) Section 3.2.A. of the Lease is modified to restate the following definitions:

**"2025 Base Year"** shall mean the calendar year 2025.

**"2025 Operating Expenses"** shall mean the amount of Operating Expenses attributable to the 2025 Base Year.

**"2025 Property Taxes"** shall mean the amount of Property Taxes attributable to the 2025 Base Year.

- h) The last paragraph of Section 3.2.A. of the Lease is amended and restated to read, in full, as follows:

**"Tenant's Proportionate Share"** shall mean the fraction, the numerator of which is 64,019 rentable square feet (the **"Numerator"**), and the denominator (the **"Denominator"**) is the average of the total rentable square feet of floor space in Building 5 actually under lease to tenants during the calendar year in question (as such number is determined by leases, whether verbal or in writing, and pursuant to the terms of which leases rent has commenced to be payable), (said average being referred to as the **"Average Occupancy Figure"**). Notwithstanding the foregoing, in the event that the Average Occupancy Figure is less than ninety five percent (95%) of the total rentable square footage in Building 5 during any calendar year (including the 2025 Base Year), then in such event (i) the Denominator described hereinabove shall be then established during such period in question at ninety five percent (95%) of the total rentable square footage in Building 5, and (ii) those components of Operating Expenses which relate to and are incurred as a consequence of Building 5 tenant use and occupancy (including Building 5 maintenance and repair, janitorial and cleaning expenses, Building 5 management fees and costs and Building 5 tenant electric expenses) shall be increased on a pro rata basis from the actual levels at which they are incurred during any given calendar year (including the 2025 Base Year) in question to the levels at which they would have been incurred had the Average Occupancy Figure been ninety five percent (95%) of the total square footage in Building 5 during the calendar year (including the 2025 Base Year) in question.

- i) Section 3.2.B. of the Lease is amended and restated to read, in full, as follows:

B. **Expense and Tax Increases.** In addition to the Base Rent, Tenant shall pay to Landlord, as Additional Rent, as hereinafter provided, Tenant's Proportionate Share of (i) increases in Operating Expenses over the 2025 Operating Expenses, and (ii) increases in Property Taxes over 2025 Property Taxes; (collectively referred to

as the "Expense and Tax Increases"). In advance of each calendar year during the Term, Landlord shall furnish Tenant with an estimate (which estimate may be changed by Landlord from time to time) of Tenant's Proportionate Share of the Expense and Tax Increases for the ensuing calendar year (or portion thereof). Commencing with the monthly installment of Base Rent payable for January, 2026, and thereafter on the first (1st) day of each month of the Term, as to the entire Leased Premises, Tenant shall pay to Landlord one-twelfth (1/12th) of the amount of Landlord's then current estimate of Tenant's Proportionate Share of Expense and Tax Increases. Within 180 days after the end of each calendar year and within 180 days after the end of the Term, Landlord shall submit to Tenant a statement, prepared by Landlord, of the actual Expense and Tax Increases for the preceding calendar year (or partial calendar year in the event the Term shall end on a date other than a December 31<sup>st</sup>), and the figures used for computing Tenant's Proportionate Share for the preceding calendar year, and if Tenant's Proportionate Share of Expense and Tax Increases so stated for such period is (i) more than the amount paid for such period, Tenant shall pay to Landlord the deficiency within thirty (30) days after submission of such statement, or (ii) less than the amount paid for such period, at Landlord's sole election, Tenant shall be entitled to a credit in the amount of such excess against amounts next coming due under this Paragraph or Landlord shall refund the amount of such overpayment to Tenant (or a refund of such excess in the case of the end of the term of this Lease). Any such adjustment shall survive the expiration or earlier termination of the Term. If Landlord shall furnish such estimate subsequent to the commencement of any such calendar year, then, until the first (1st) day of the month following the month in which such estimate is furnished to Tenant, Tenant shall pay to Landlord on the first (1st) day of each month an amount equal to Tenant's monthly payment with respect to Tenant's Proportionate Share of Expense and Tax Increases for the last month of the preceding calendar year.

- j) Section 3.4 of the Lease is modified by adding a row thereto so that it shall read as follows:

Months of Term	Electricity Charge (Annually per RSF)	Applicable RSF	Monthly Electricity Charge
February, 2020 - January, 2021	\$2.50	48,766	\$10,159.58
February, 2021 – May 2023	\$2.50	59,474	\$12,390.42
June 2023 - December, 2024	\$2.50	62,540	\$13,029.17
January, 2025 - December, 2029	\$4.00	64,019	\$21,339.67

k) Article 35 is hereby amended and restated as follows:

#### ARTICLE 35 OPTION TO EXTEND

**35.1. Option to Extend.** Provided Tenant is not in default in its obligations hereunder beyond any applicable cure period, Tenant shall have the option to extend this Lease for one additional successive term (hereinafter referred to, as applicable, as the "**Extended Term**") commencing immediately upon the expiration of the Term hereof and continuing for a period of five (5) years, provided that Tenant proceeds strictly in accordance with the provisions of this Article 35. On or before the date that is two hundred seventy (270) days prior to the Expiration Date for the Term (the "**Notice Date**"), Tenant shall advise Landlord in writing that Tenant wishes to extend the term of this Lease (hereinafter referred to as "**Tenant's Extension Notice**"). If at the time Landlord receives Tenant's Extension Notice this Lease is in full force and effect without default on the part of the Tenant beyond any applicable cure period, then, during the next thirty (30) days, Landlord shall notify Tenant in writing of the Base Rent pursuant to Article 3 of the Lease which shall be due for the Extended Term. The Base Rent specified by Landlord shall be equal to Landlord's projected fair market Base Rent as of the commencement of the Extended Term, for comparable space in comparable buildings in New Haven, taking into account all relevant factors, including, without limitation, Tax and Expense Increases (the "**FMV Rent Notice**").

**35.2. Base Rent for the Extended Term.** Tenant shall have 21 days after receipt of the FMV Rent Notice in which to send Landlord a written dispute as to the proposed Base Rent specified in the FMV Rent Notice. If Tenant agrees to pay such new Base Rent or if Tenant does not send a written dispute of the new Base Rent specified in the FMV Rent Notice within such 21 day period, Tenant shall be deemed to have agreed to pay such Base Rent. If Tenant sends Landlord a written dispute as to the Base Rent proposed in the FMV Notice, the Base Rent for the Extended Term shall be determined pursuant to the arbitration system set forth in Article 35.3 below.

**35.3. Arbitration of Fair Market Rent.** In the event that Tenant sends written notice to Landlord disputing the FMV Rent Notice within 21 days of Tenant's receipt of the FMV Rent Notice, each of Landlord and Tenant shall, at its own respective cost and expense, retain a real estate broker, who must have ten (10) years of experience in commercial leasing in the New Haven market, to determine the fair market Base Rent for the Leased Premises as of the commencement date of the Extended Term (taking into account all relevant factors, including, without limitation, Tax and Expense Increases), which appraisals must be completed and submitted within thirty (30) days of the commencement of the appraisal process by Tenant's notice electing arbitration. If the two appraisals are within ten percent (10%) of each other, then the average of the two appraisal amounts shall constitute the Base Rent which shall be due

during the Extended Term. If the two appraisals are not within ten percent (10%) of each other, the two brokers shall select a third real estate broker (who must also possess the minimum qualifications described above), who within the next thirty (30) days shall select one of the two appraisal amounts which shall then constitute the Base Rent which shall be due during the Extended Term. Landlord and Tenant shall each bear one-half of the cost of said third broker. The appraisal process shall be binding upon both Landlord and Tenant.

**35.4. Extended Term.** Upon determination of the Base Rent for the Extended Term pursuant to Section 35.2 and 35.3 of this Lease, as applicable, this Lease shall be extended for the Extended Term, without the execution of any additional documents, and each and every term and condition of this Lease shall apply during the Extended Term, except only that: (i) the Base Rent specified in Article 3 of this Lease during the Extended Term shall be as determined above, and (ii) the phrase "term of this Lease" and "Term" shall be construed to include the Extended Term and thus the new Expiration Date shall be the last day of the Extended Term.

**35.5. Failure to Exercise Option.** If Tenant shall fail to give Landlord written notice of Tenant's exercise of the Extended Term on or before the Notice Date, time being of the essence, Tenant shall have no right to extend this Lease for the Extended Term and this Lease shall terminate as provided in Article 3 of this Lease and Tenant shall vacate the Leased Premises on or before the Expiration Date in accordance with the provisions of this Lease.

2. **Schedules.** Schedules A-1, A-2, A-3, A-4, A-5, A-6, A-7, A-8, A-9, and A-10 are hereby deleted from the Lease. Schedules A-1, A-2, A-3, and A-4 attached hereto are hereby made a part of the Lease as amended by this Agreement.

3. **Expense and Tax Increases; Adjustments and Audits.** With respect to the calculation of Tenant's Proportionate Share of any Expense and Tax Increases with respect to calendar year 2024, Sections 3.2.B. and 3.8 of the Lease, as unmodified by this Agreement, shall govern and control such that any underpayments or overpayments of Tenant's Proportionate Share of Expense and Tax Increases shall be payable by Tenant or Landlord, to the other, as applicable.

4. **Right of First Offer.** Provided Tenant shall not be in default of the Lease beyond the expiration of any applicable notice and/or cure periods, then any time any other portion of Building 5 (the "Available Premises") becomes available for leasing during the balance of the Term, Landlord shall, before putting the Available Premises on the market for lease, notify Tenant in writing that the Available Premises is available upon certain set forth economic and leasing terms (the "Proposed Terms"). Upon the giving by Landlord of such notice of the availability of the Available Premises as aforesaid, Landlord shall deliver to Tenant a detailed term sheet (the "Term Sheet") in respect of the Available Premises, which Term Sheet shall incorporate the Proposed Terms, and Tenant shall thereupon have a period (the "Notice Period") of twenty (20) days to accept or reject such Term Sheet. If Tenant accepts such Term Sheet within the Notice Period, Landlord and Tenant shall amend the Lease to incorporate the Proposed Terms as set forth

in the Term Sheet. If Tenant shall fail to accept the Term Sheet within the Notice Period (time being of the essence with respect thereto), Landlord shall have the full and unfettered right to negotiate with any third party for a leasing of the Available Premises on such terms and conditions on which Landlord and such third party may then agree, whether such terms and conditions are more or less favorable to such third party than the terms and conditions set forth in the Term Sheet, and Tenant shall have no other or further right or option with respect to such Available Premises. For purposes of this section "Available Premises" shall not include the following: (a) space which a then existing tenant desires to continue to occupy regardless of whether such tenant has a renewal option; and (b) the spaces identified on Schedules A-1, A-2, and A-3, as not being subject to Tenant's rights under this paragraph. Furthermore, any Proposed Terms shall require that the lease term shall be co-terminus with the Expiration Date of this Lease, provided, however, that if one year or less remains on the Term of this Lease, Tenant must exercise any remaining right to an Extended Term or, if no right to an Extended Term remains under this Lease, Landlord may require Tenant to extend the Term of this Lease, on terms and conditions mutually acceptable to Landlord and Tenant, such that there is at least a five (5) year Lease Term under this Lease as modified to include such Available Premises.

5. **Building 5 Security.** The parties recognize the importance of limiting access to Building 5 to authorized persons only. No later than sixty (60) days following the Effective Date, Landlord shall retain a building security consultant (unless such consultant is reasonably rejected by Tenant within 5 business days of email notification from Landlord as to the identity of the proposed building security consultant) to assess the status of Building 5 security and to make recommendations to improve Building 5 security based upon the nature of the tenancies in Building 5 and the nature of the work being performed therein. The focus of the building security consultant's study shall be limiting access to Building 5 to authorized persons. Unless specifically recommended against by the building security consultant, the lobby of Building 5 shall be secured from the rest of Building 5. The security expert consultant's recommendations shall be shared with Tenant. Based on such recommendations, Landlord and Tenant will confer and agree on a mutually acceptable security enhancement program to be implemented on or before 180 days following the Effective Date, subject to extension provided that Landlord is diligently pursuing the implementation of the recommended security enhancement program. The costs and expenses of such security enhancement program shall be equitably allocated.

6. **Nondisturbance.** Landlord represents to Tenant that as of the Effective Date, (a) Landlord owns fee simple title to the Property, (b) there are no superior leases encumbering the portion of the Property where Building 5 is located; and (c) the only mortgages encumbering the Property are held by Connecticut Innovations Incorporated and Connecticut Housing Finance Authority (collectively, the "Existing Lenders"). Notwithstanding anything to the contrary contained in the Lease, Landlord shall be obligated to obtain for the benefit of Tenant a commercially reasonable Subordination Nondisturbance Agreement (as defined in the Lease) from Existing Lenders and any future lenders or ground lessors of the Property.

7. **Reaffirmation of Lease.** In all other respects, the Lease, as hereby amended, is reaffirmed by the Parties and shall be and remain in full force and effect.

8. **Landlord and Tenant Remain Obligated.** Nothing herein shall constitute a waiver or release by the Landlord or the Tenant of any unperformed obligations of the other under the Lease as modified by this Agreement.

9. **Brokerage.** Landlord shall pay an agreed commission to Colliers International by way of a separate agreement. Landlord represents to Tenant that no other broker has any right to lease space at the Property and Landlord agrees to indemnify and hold Tenant harmless from and against the claims, losses, damages, costs and expenses (including, but not limited to, reasonable attorneys' fees) incurred by Tenant as a result of any party asserting a right to a fee or commission claiming to have acted by, under, through or on behalf of the Landlord. Tenant agrees to indemnify and hold Landlord harmless from and against the claims, losses, damages, costs and expenses (including, but not limited to, reasonable attorneys' fees) incurred by Landlord as a result of any party other than Colliers International claiming a fee or commission by, under or through Tenant on account of this Agreement and/or the extension of the Term of the Lease provided for in this Agreement.

10. **Later Provision Controls.** In case of any inconsistency between the provisions of the Lease and this Agreement, the provisions of this Agreement shall govern and control. Without limiting the meaning or application of the foregoing sentence in any manner, the provisions of Paragraph 9 of this Agreement supersede and replace Article 29 with respect to this Agreement.

11. **Capitalized Terms.** Capitalized terms used but not otherwise defined herein shall have the same meaning as set forth in the Lease.

12. **Entire Agreement.** This Agreement sets forth the entire agreement between the parties and there have been no additional oral or written representations or agreements with respect to the matters set forth herein.

13. **Counterparts.** This Agreement may be executed in one or more counterparts, each of which shall be deemed an original, but all of which together shall constitute one and the same instrument. Signatures to this Agreement transmitted by telecopy or otherwise electronically shall be valid and effective to bind the party so signing. Each party agrees promptly to deliver an execution original to this Agreement with its actual signature to the other party, but a failure to do so shall not affect the enforceability of this Agreement, it being expressly agreed that each party to this Agreement shall be bound by its own telecopied or electronic signature and shall accept the telecopied or electronic signature of the other party to this Agreement.

*[The Signature Page(s) Follow.]*

Dated as of the date and year first above written.

Signed, Sealed and Delivered In  
the Presence of:

Witness Name: Christina Bailey  
Witness Name: Melissa Connors

TENANT:  
ARVINAS OPERATIONS, INC.

By: [Signature]  
Name: Andrew Sait  
Title CEO

LANDLORD:  
SCIENCE PARK DEVELOPMENT  
CORPORATION

Witness Name: \_\_\_\_\_

Witness Name: \_\_\_\_\_

By: \_\_\_\_\_  
Clio Nicolakis  
Executive Director and Controller

STATE OF CONNECTICUT)

COUNTY OF New Haven) ss.: New Haven November 21, 2024

On this date personally appeared before me, Andrew Sait, who acknowledged himself to be the duly authorized CEO of Arvinas Operations, Inc., a Delaware corporation, and that the execution hereof was the free act and deed of such corporation and his/her free act and deed as such officer.

IN WITNESS WHEREOF, I hereunto set my hand.

ELSIE ODISHAW  
Notary Public, State of Connecticut  
My Commission Expires 06/30/2028

Commissioner of the Superior Court/Notary Public

STATE OF CONNECTICUT)

COUNTY OF NEW HAVEN) ss.: New Haven November \_\_, 2024

On this date personally appeared before me, Clio Nicolakis, who acknowledged herself to be the duly authorized Executive Director and Controller of Science Park Development Corporation, a Connecticut non stock corporation, and that the execution hereof was the free act and deed of such corporation and her free act and deed as such officer.

IN WITNESS WHEREOF, I hereunto set my hand.

Commissioner of the Superior Court/Notary Public

Dated as of the date and year first above written.

Signed, Sealed and Delivered In  
the Presence of:

**TENANT:**  
ARVINAS OPERATIONS, INC.

\_\_\_\_\_  
Witness Name:

By: \_\_\_\_\_  
Name:  
Title

\_\_\_\_\_  
Witness Name:

**LANDLORD:**  
SCIENCE PARK DEVELOPMENT  
CORPORATION

Nathan Berger  
Witness Name:

David Silvestre  
Witness Name:

By: Clio Nicolakis  
Clio Nicolakis  
Executive Director and Controller

STATE OF CONNECTICUT)

) ss.: Alan Brown  
COUNTY OF New Haven)

November 26, 2024

On this date personally appeared before me, Clio Nicolakis, who acknowledged himself to be the duly authorized \_\_\_\_\_ of Arvinas Operations, Inc., a Delaware corporation, and that the execution hereof was the free act and deed of such corporation and his/her free act and deed as such officer.

IN WITNESS WHEREOF, I hereunto set my hand.

\_\_\_\_\_  
Commissioner of the Superior Court/Notary Public

STATE OF CONNECTICUT)

) ss.: New Haven  
COUNTY OF NEW HAVEN)


November 26, 2024

On this date personally appeared before me, Clio Nicolakis, who acknowledged herself to be the duly authorized Executive Director and Controller of Science Park Development Corporation, a Connecticut non stock corporation, and that the execution hereof was the free act and deed of such corporation and her free act and deed as such officer.

IN WITNESS WHEREOF, I hereunto set my hand.

David Silvestre  
Commissioner of the Superior Court/Notary Public

SCHEDULE A-1

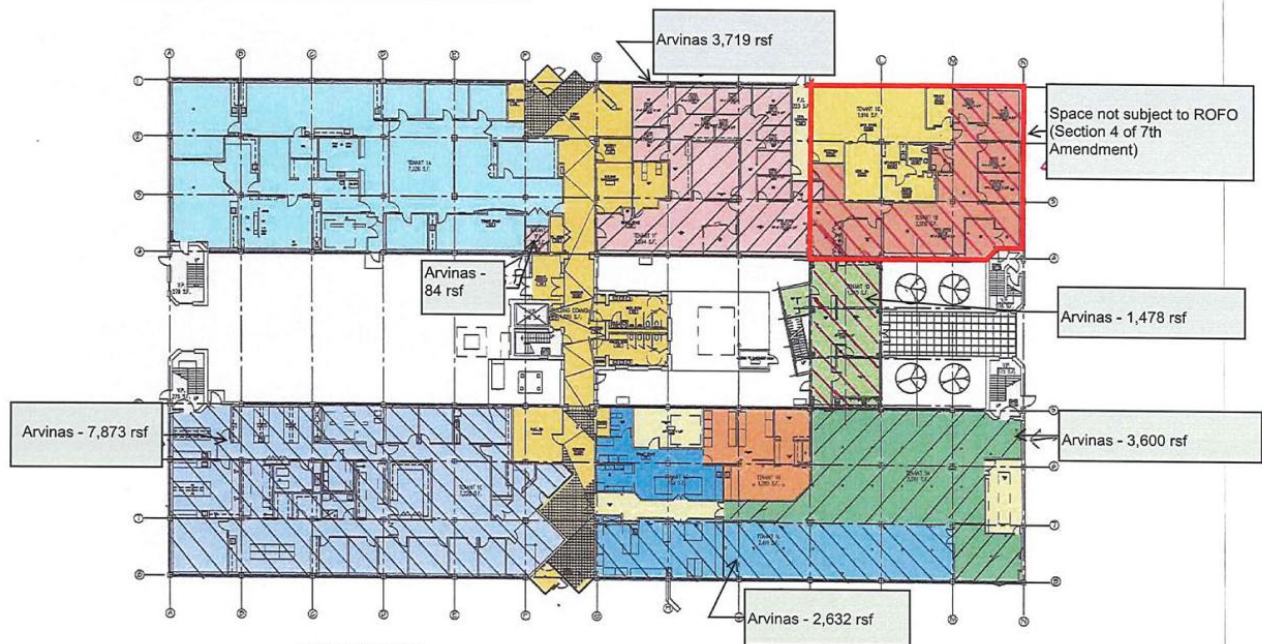

FIRST FLOOR PLAN

5 SCIENCE PARK  
NEW HAVEN, CT

0' 5' 15' 30'

BASE LINES PLAN

- VP VERTICAL PENETRATION
- ICA BUILDING COMMON AREA
- FCA FLOOR COMMON AREA
- AVAILABLE TENANT AREA
- TENANT 1
- TENANT 2
- TENANT 3
- TENANT 4

14 Orange Street  
New Haven  
Connecticut 06510  
203 786-5110

ARCHITECTS

SVIGALS  
+ PARTNERS

DRAWING FILE

FIRST FLOOR PLAN

FILE NO.

JOB NAME:

5 SCIENCE PARK

SCALE: NTS

DATE: 2019-02-15


JOB NO.

DRAWING NO.

A1

PAGE NO.

SCHEDULE A-2

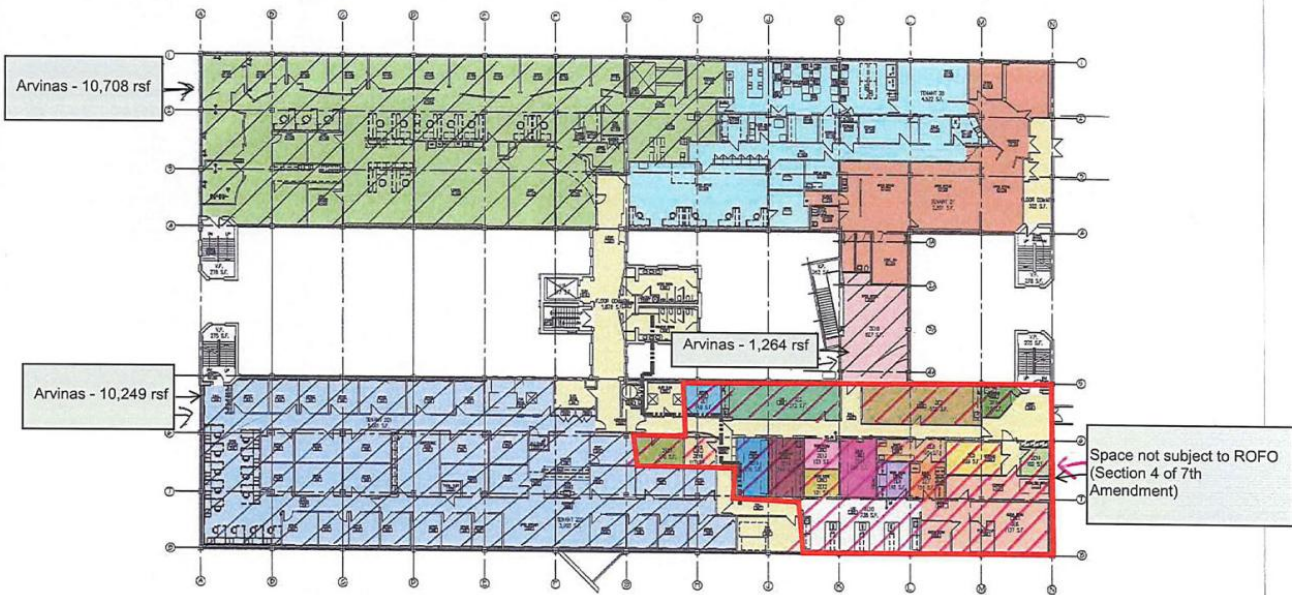

SECOND FLOOR PLAN

5 SCIENCE PARK

BASE LEASE PLAN

31 Orange Street  
New Haven  
Connecticut 06510  
203.786.5110

ARCHITECTS

**SVIGALS**  
+ PARTNERS

DRAWING TITLE

**SECOND FLOOR PLAN**

FILE NO.

JOB NAME

5 SCIENCE PARK

SCALE

NTS

DATE

2020-01-06

JOB NO.


DRAWING NO.

**A2**

PAGE NO.

SCHEDULE A-3

F:\1126-00\12\_DRAWINGS\EXISTING\1126-ALL-PLANS.DWG 10/7/11 12:18 PM 11X17 COLOR PLOTS SPA

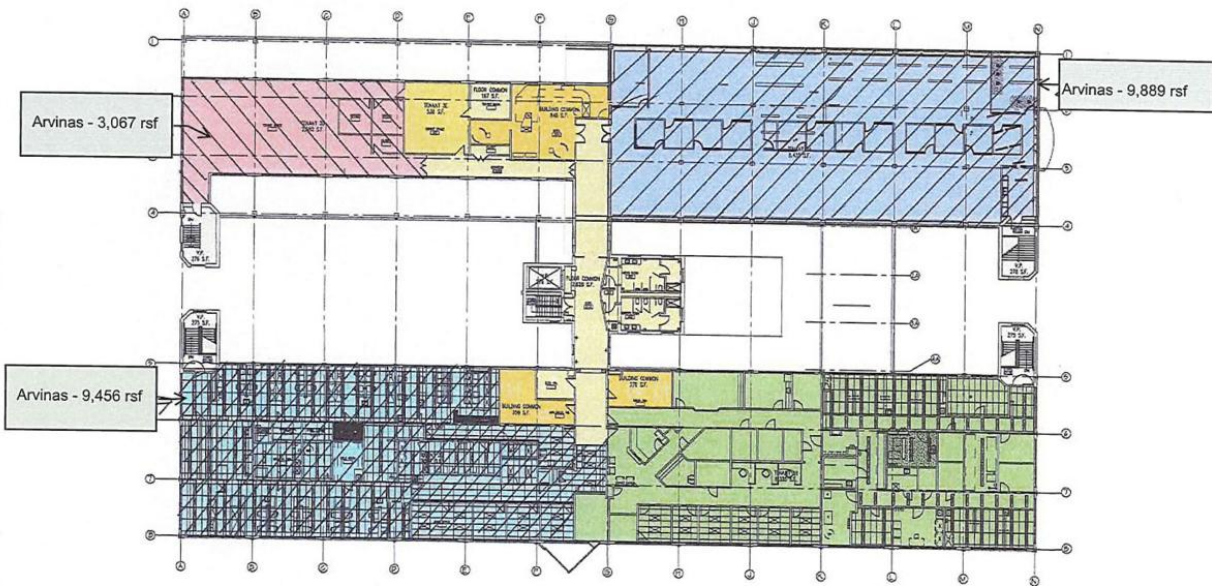

THIRD FLOOR PLAN

5 SCIENCE PARK  
NEW HAVEN, CT

BASE LEASE PLAN

1:12 VP SPECIAL PENETRATION TENANT 1

84 Orange Street  
New Haven  
Connecticut 06510  
203 786-5110

ARCHITECTS

**SVIGALS**  
+ PARTNERS

THIRD FLOOR PLAN

FILE NO: JOB NAME: 5 SCIENCE PARK

SCALE: NTS  
DATE: 2023-04-19  
JOB NO: PAGE NO:

DRAWING NO:  
**A3**

**SCHEDULE A-4**  
**LANDLORD'S ADDITIONAL PROPERTY**

[Separately circulated]





**EIGHTH AMENDMENT TO LEASE**

**THIS EIGHTH AMENDMENT TO LEASE** (this "Agreement") is entered into as of this 31<sup>st</sup> day of December, 2024 (the "Effective Date") by and between **SCIENCE PARK DEVELOPMENT CORPORATION**, a Connecticut non stock corporation having its office at 5 Science Park, New Haven, Connecticut 06511 (the "**Landlord**"), and **ARVINAS OPERATIONS, INC.**, having a principal place of business at 5 Science Park, 1<sup>st</sup> Floor, New Haven, Connecticut 06511 (the "**Tenant**") in modification of that certain Lease between the Landlord and the Tenant executed on or about January 2, 2018 (the "**Original Lease**"), as amended by the First Amendment to Lease between Landlord and Tenant and dated as of May 23, 2018 (the "**First Amendment**"), as further modified by the Second Amendment to Lease between Landlord and Tenant and dated as of September 4, 2018 (the "**Second Amendment**"), as further modified by the Third Amendment to Lease between Landlord and Tenant and dated as of March 12, 2019 (the "**Third Amendment**"), as further modified by the Fourth Amendment to Lease between Landlord and Tenant and dated as of January 31, 2020 (the "**Fourth Amendment**"), as further modified by the Fifth Amendment to Lease between Landlord and Tenant and dated as of January 4, 2021 (the "**Fifth Amendment**"), as further modified by the Sixth Amendment to Lease between Landlord and Tenant and dated as of June 13, 2023 (the "**Sixth Amendment**"), and as further modified by the Seventh Amendment to Lease between Landlord and Tenant and dated as of December 13, 2024 (the "**Seventh Amendment**"). The Original Lease as modified by the First Amendment, the Second Amendment, the Third Amendment, the Fourth Amendment, the Fifth Amendment, the Sixth Amendment, and the Seventh Amendment are referred to herein as the "**Lease**".

**WHEREAS**, the Landlord and the Tenant are parties to the Lease which is in full force and effect; and

**WHEREAS**, the Landlord and the Tenant wish to modify the Lease and extend the Term as more fully set forth herein; and

**NOW, THEREFORE**, the Landlord and the Tenant agree as follows:

1. **Amendments to Lease.** As of January 1, 2025, the following modifications are made to the Lease:

a) Section 1.1(a)(i) of the Lease is amended and restated to read, in full, as follows:

- (i) on the first floor of Building 5, suites of approximately 7,873 rentable square feet, 2,632 rentable square feet, 3,600 rentable square feet, 84 rentable square feet, 1,478 rentable square feet (to be delivered by Landlord to Tenant on January 1, 2025 broom clean, with the interior glass door along the north wall of such premises locked from both sides and otherwise in its existing as-is condition), 3,719 rentable square feet, 7,864 rentable square feet (to be delivered by Landlord to Tenant on January 1, 2025 vacant, broom clean, but otherwise in its existing as-is condition), and 1,829

rentable square feet (to be delivered by Landlord to Tenant on January 1, 2025 vacant, broom clean, but otherwise in its existing as-is condition), respectively, as shown on the floor plan attached hereto as **Schedule A-1** (collectively, the “First Floor Premises”);

- b) Section 3.1.A. of the Lease is modified by amending and restating the Base Rent chart (for the period of January 1, 2025 through December, 31 2029) so as to read, in full, as follows:

<b>Months of Term</b>	<b>Base Rent Rate (Annually per RSF)</b>	<b>Applicable RSF</b>	<b>Monthly Base Rent</b>
February, 2021 - December, 2022	\$21.00	59,474	\$104,079.50
January, 2023 – May 31, 2023	\$23.50	59,474	\$116,469.91
June 1, 2023 - December, 2024	\$23.50	62,541	\$122,476.13
January 1, 2025 – December 31, 2025	\$29.50	73,712	\$181,208.66
January 1, 2026 – December 31, 2026	\$30.98	73,712	\$190,299.81
January 1, 2027 – December 31, 2027	\$32.52	73,712	\$199,759.52
January 1, 2028 – December 31, 2028	\$34.15	73,712	\$209,772.07
January 1, 2029 – December 31, 2029	\$35.86	73,712	\$220,276.03

- c) Section 3.2.A. of the Lease is modified to restate the defined term “Numerator” as 73,712 rentable square feet (increased from 64,019 rentable square feet).

- d) Section 3.4 of the Lease is modified by amending and restating the last row of the electricity charge table so that it shall read, in full, as follows:

<b>Months of Term</b>	<b>Electricity Charge (Annually per RSF)</b>	<b>Applicable RSF</b>	<b>Monthly Electricity Charge</b>
February, 2020 - January, 2021	\$2.50	48,766	\$10,159.58
February, 2021 – May 2023	\$2.50	59,474	\$12,390.42
June 2023 - December, 2024	\$2.50	62,540	\$13,029.17
January, 2025 - December, 2029	\$4.00	73,712	\$24,570.67

2. **Schedule A-1.** **Schedule A-1** is hereby deleted from the Lease. **Schedule A-1** attached hereto is hereby made a part of the Lease as amended by this Agreement.

3. **Expense and Tax Increases; Adjustments and Audits.** With respect to the calculation of Tenant's Proportionate Share of any Expense and Tax Increases with respect to calendar year 2024, Sections 3.2.B. and 3.8 of the Lease, as unmodified by this Agreement, shall govern and control such that any underpayments or overpayments of Tenant's Proportionate Share of Expense and Tax Increases shall be payable by Tenant or Landlord, to the other, as applicable.

4. **Reaffirmation of Lease.** In all other respects, the Lease, as hereby amended, is reaffirmed by the Parties and shall be and remain in full force and effect.

5. **Landlord and Tenant Remain Obligated.** Nothing herein shall constitute a waiver or release by the Landlord or the Tenant of any unperformed obligations of the other under the Lease as modified by this Agreement.

6. **Brokerage.** Landlord shall pay an agreed commission to Colliers International by way of a separate agreement. Landlord represents to Tenant that no other broker has any right to lease space at the Property and Landlord agrees to indemnify and hold Tenant harmless from and against the claims, losses, damages, costs and expenses (including, but not limited to, reasonable attorneys' fees) incurred by Tenant as a result of any party asserting a right to a fee or commission claiming to have acted by, under, through or on behalf of the Landlord. Tenant agrees to indemnify and hold Landlord harmless from and against the claims, losses, damages, costs and expenses (including, but not limited to, reasonable attorneys' fees) incurred by Landlord as a result of any party other than Colliers International claiming a fee or commission by, under or through Tenant on account of this Agreement and/or the extension of the Term of the Lease provided for in this Agreement.

7. **Later Provision Controls.** In case of any inconsistency between the provisions of the Lease and this Agreement, the provisions of this Agreement shall govern and control. Without limiting the meaning or application of the foregoing sentence in any manner, the provisions of Paragraph 9 of this Agreement supersede and replace Article 29 with respect to this Agreement.

8. **Capitalized Terms.** Capitalized terms used but not otherwise defined herein shall have the same meaning as set forth in the Lease.

9. **Entire Agreement.** This Agreement sets forth the entire agreement between the parties and there have been no additional oral or written representations or agreements with respect to the matters set forth herein.

10. **Counterparts.** This Agreement may be executed in one or more counterparts, each of which shall be deemed an original, but all of which together shall constitute one and the same instrument. Signatures to this Agreement transmitted by telecopy or otherwise electronically shall be valid and effective to bind the party so signing. Each party agrees promptly to deliver an

execution original to this Agreement with its actual signature to the other party, but a failure to do so shall not affect the enforceability of this Agreement, it being expressly agreed that each party to this Agreement shall be bound by its own telecopied or electronic signature and shall accept the telecopied or electronic signature of the other party to this Agreement.

*[The Signature Page(s) Follow.]*

Dated as of the date and year first above written.

Signed, Sealed and Delivered In  
the Presence of:

Corinne Saik  
Witness Name:

[Signature]  
Witness Name:

**TENANT:**  
ARVINAS OPERATIONS, INC.

By: [Signature]  
Name: Andrew Saik  
Title: Chief Financial Officer

**LANDLORD:**  
SCIENCE PARK DEVELOPMENT  
CORPORATION

Clio Saik  
Witness Name:

[Signature]  
Witness Name:

By: \_\_\_\_\_  
Clio Nicolakis  
Executive Director and Controller

STATE OF <sup>NJ</sup>~~CONNECTICUT~~ ) ss.: \_\_\_\_\_  
COUNTY OF UNION ) December 2, 2024  
JAN 2 2025

On this date personally appeared before me, Andrew, who acknowledged himself to be the duly authorized CFO of Arvinas Operations, Inc., a Delaware corporation, and that the execution hereof was the free act and deed of such corporation and his/her free act and deed as such officer.

IN WITNESS WHEREOF, I hereunto set my hand.

Rushin A. Patel  
Commissioner of the Superior Court/Notary Public

RUSHIN A PATEL  
Commission # 50226115  
Notary Public, State of New Jersey  
My Commission Expires  
September 20, 2029

STATE OF CONNECTICUT ) ss.: New Haven  
COUNTY OF NEW HAVEN ) December \_\_, 2024

On this date personally appeared before me, Clio Nicolakis, who acknowledged herself to be the duly authorized Executive Director and Controller of Science Park Development Corporation, a Connecticut non stock corporation, and that the execution hereof was the free act and deed of such corporation and her free act and deed as such officer.

IN WITNESS WHEREOF, I hereunto set my hand.

\_\_\_\_\_  
Commissioner of the Superior Court/Notary Public

Dated as of the date and year first above written.

Signed, Sealed and Delivered In  
the Presence of:



**TENANT:**  
ARVINAS OPERATIONS, INC.


Witness Name: \_\_\_\_\_

By: \_\_\_\_\_  
Name:  
Title

Witness Name: \_\_\_\_\_

**LANDLORD:**  
SCIENCE PARK DEVELOPMENT  
CORPORATION

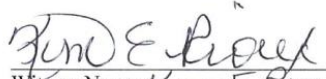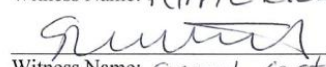  
Witness Name: Kim Elinor Rioux  
  
Witness Name: Susan L. Castelfort

By:   
Clio Nicolakis  
Executive Director and Controller

STATE OF CONNECTICUT)  
COUNTY OF New Haven ) ss.: 6

January 3, 2025  
~~December~~ \_\_, 2024

On this date personally appeared before me, \_\_\_\_\_, who acknowledged himself to be the duly authorized \_\_\_\_\_ of Arvinas Operations, Inc., a Delaware corporation, and that the execution hereof was the free act and deed of such corporation and his/her free act and deed as such officer.

IN WITNESS WHEREOF, I hereunto set my hand.

\_\_\_\_\_  
Commissioner of the Superior Court/Notary Public


STATE OF CONNECTICUT) Woodbridge  
COUNTY OF NEW HAVEN) ss.: New Haven

January 3, 2025  
~~December~~ \_\_, 2024

On this date personally appeared before me, Clio Nicolakis, who acknowledged herself to be the duly authorized Executive Director and Controller of Science Park Development Corporation, a Connecticut non stock corporation, and that the execution hereof was the free act and deed of such corporation and her free act and deed as such officer.

IN WITNESS WHEREOF, I hereunto set my hand.

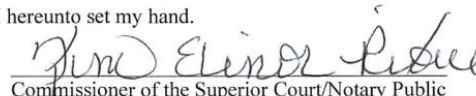

  
Commissioner of the Superior Court/Notary Public

Kim Elinor Rioux  
My Commission Expires 11/30/2025

SCHEDULE A-1



**FIRST FLOOR PLAN**  
 5 SCIENCE PARK  
 NEW HAVEN, CT  
 SCALE: 1/8" = 1'-0"

ARCHITECTS <b>SVIGALS + PARTNERS</b> 41 Chapel Street New Haven, CT 06510 203.762.1211	DATE: 2019-02-15 DRAWING NO: A1	SCALE: NTS DATE: 2019-02-15 JOB NO: 5 SCIENCE PARK



NINTH AMENDMENT TO LEASE

THIS NINTH AMENDMENT TO LEASE (this “**Agreement**”) is effective as of this 31<sup>st</sup> day of January, 2025 (the “**Effective Date**”) by and between **SCIENCE PARK DEVELOPMENT CORPORATION**, a Connecticut non stock corporation having its office at 5 Science Park, New Haven, Connecticut 06511 (the “**Landlord**”), and **ARVINAS OPERATIONS, INC.**, having a principal place of business at 5 Science Park, 1<sup>st</sup> Floor, New Haven, Connecticut 06511 (the “**Tenant**”) in modification of that certain Lease between the Landlord and the Tenant executed on or about January 2, 2018 (the “**Original Lease**”), as amended by the First Amendment to Lease between Landlord and Tenant and dated as of May 23, 2018 (the “**First Amendment**”), as further modified by the Second Amendment to Lease between Landlord and Tenant and dated as of September 4, 2018 (the “**Second Amendment**”), as further modified by the Third Amendment to Lease between Landlord and Tenant and dated as of March 12, 2019 (the “**Third Amendment**”), as further modified by the Fourth Amendment to Lease between Landlord and Tenant and dated as of January 31, 2020 (the “**Fourth Amendment**”), as further modified by the Fifth Amendment to Lease between Landlord and Tenant and dated as of January 4, 2021 (the “**Fifth Amendment**”), as further modified by the Sixth Amendment to Lease between Landlord and Tenant and dated as of June 13, 2023 (the “**Sixth Amendment**”), as further modified by the Seventh Amendment to Lease between Landlord and Tenant and dated as of December 13, 2024 (the “**Seventh Amendment**”), and as further modified by the Eighth Amendment to Lease between Landlord and Tenant and dated as of December 31, 2024 (the “**Eighth Amendment**”). The Original Lease as modified by the First Amendment, the Second Amendment, the Third Amendment, the Fourth Amendment, the Fifth Amendment, the Sixth Amendment, the Seventh Amendment, and the Eighth Amendment are referred to herein as the “**Lease**”.

**WHEREAS**, the Landlord and the Tenant are parties to the Lease which is in full force and effect; and

**WHEREAS**, the Landlord and the Tenant wish to modify the Lease and extend the Term as more fully set forth herein; and

**NOW, THEREFORE**, the Landlord and the Tenant agree as follows:

1. **Amendments to Lease.** As of February 1, 2025, the following modifications are made to the Lease:

a) Section 1.1(a)(i) of the Lease is amended and restated to read, in full, as follows:

- (i) on the first floor of Building 5, suites of approximately 7,873 rentable square feet, 2,632 rentable square feet, 3,600 rentable square feet, 84 rentable square feet, 1,478 rentable square feet, 3,719 rentable square feet, 7,864 rentable square feet, 1,829 rentable square feet, and 2,829 rentable square feet (to be delivered by Landlord to Tenant on March 1, 2025 vacant, broom clean, but otherwise in its existing as-is condition), respectively, as shown on the floor plan attached
-

hereto as **Schedule A-1** (collectively, the “**First Floor Premises**”);

b) Section 1.1(a)(iii) of the Lease is amended and restated to read, in full, as follows:

- (iii) on the third floor of Building 5, suites of approximately 9,456 rentable square feet, and 9,889 rentable square feet, respectively, as shown on the floor plan attached hereto as **Schedule A-3** (the “**Third Floor Premises**”). Tenant shall have exclusive use of the Landlord’s fixtures, equipment, furniture and other personalty as set forth in **Schedule A-4** attached hereto (“**Landlord’s Additional Property**”). The First Floor Premises, the Second Floor Premises, the Third Floor Premises, and the Landlord’s Additional Property shall be referred to herein collectively as the “Leased Premises”. Landlord’s Additional Property shall be considered part of the Leased Premises but shall remain property of the Landlord. If Tenant shall desire to remove all or any portion of Landlord’s Additional Property from the Leased Premises during the term of this Lease, Tenant shall offer in writing (the “Offer Notice”) to Landlord the opportunity to re-possess such Landlord’s Additional Property. In the event Landlord desires to re-possess such offered Landlord’s Additional Property, Landlord shall notify Tenant in writing of such intention within five (5) business days after receipt of the Offer Notice (in which case, Landlord, at Landlord’s sole cost and expense, shall remove such offered Landlord’s Additional Property from the Leased Premises within fifteen (15) business days after receipt of the Offer Notice. In the event that either (x) Landlord declines the opportunity to so re-possess such offered Landlord’s Additional Property or (y) shall not timely respond to the Offer Notice as required above, Tenant, at Tenant’s sole cost, shall be free to dispose of such offered Landlord’s Additional Property.

c) Section 3.1.A. of the Lease is modified by amending and restating the Base Rent chart (for the period of January 1, 2025 through December, 31 2029) so as to read, in full, as follows:

<b>Months of Term</b>	<b>Base Rent Rate (Annually per RSF)</b>	<b>Applicable RSF</b>	<b>Monthly Base Rent</b>
February, 2021 - December, 2022	\$21.00	59,474	\$104,079.50
January, 2023 – May 31, 2023	\$23.50	59,474	\$116,469.91
June 1, 2023 - December, 2024	\$23.50	62,541	\$122,476.13
January 1, 2025 – January 31, 2025	\$29.50	73,712	\$181,208.66
February 1, 2025- February 28, 2025	\$29.50	70,645	\$173,668.95
March 1, 2025 – December 31, 2025	\$29.50	73,474	\$180,623.58
January 1, 2026 – December 31, 2026	\$30.98	73,474	\$189,685.38
January 1, 2027 – December 31, 2027	\$32.52	73,474	\$199,114.54
January 1, 2028 – December 31, 2028	\$34.15	73,474	\$209,094.76
January 1, 2029 – December 31, 2029	\$35.86	73,474	\$219,564.80

d) Section 3.2.A. of the Lease is modified to restate the defined term “Numerator” as 73,712 rentable square feet for the month of January, 2025, 70,645 rentable square feet for the month of February, 2025, and 73,474 rentable square feet effective as of March 1, 2025, and thereafter.

(e) Section 3.4 of the Lease is modified by amending and restating the last row of the electricity charge table so that it shall read, in full, as follows:

<b>Months of Term</b>	<b>Electricity Charge (Annually per RSF)</b>	<b>Applicable RSF</b>	<b>Monthly Electricity Charge</b>
February, 2020 - January, 2021	\$2.50	48,766	\$10,159.58
February, 2021 – May 2023	\$2.50	59,474	\$12,390.42
June 2023 - December, 2024	\$2.50	62,540	\$13,029.17
January, 2025	\$4.00	73,712	\$24,570.67
February 2025	\$4.00	70,645	\$23,548.33
March 2025 - December, 2029	\$4.00	73,474	\$24,491.33

2. **Schedules A-1 and A-3.** Schedules A-1 and A-3 are hereby deleted from the Lease. Schedules A-1 and A-3 attached hereto are hereby made a part of the Lease as amended by this Agreement.

3. **Expense and Tax Increases; Adjustments and Audits.** With respect to the calculation of Tenant's Proportionate Share of any Expense and Tax Increases with respect to calendar year 2024, Sections 3.2.B. and 3.8 of the Lease, as unmodified by the Seventh Amendment, the Eighth Amendment and this Agreement, shall govern and control such that any underpayments or overpayments of Tenant's Proportionate Share of Expense and Tax Increases shall be payable by Tenant or Landlord, to the other, as applicable.

4. **Surrender of a Portion of the Leased Premises.**

- a. By not later than January 31, 2025 (the "**Surrender Date**"), Tenant shall vacate and surrender possession to Landlord, that certain suite consisting of 3,067 rentable square feet on the third floor of Building 5, as depicted on **Schedule A-3** attached hereto (the "**Surrendered Premises**").
- b. Tenant shall leave the Surrendered Premises in "broom clean" condition and in good order, condition, and repair, ordinary wear and tear excepted. Tenant shall not leave any of Tenant's Property in the Surrendered Premises other than (i) 16 workstations and chairs, (ii) 1 large conference room table and (iii) 6 desks as agreed to by Landlord.
- c. All obligations of Landlord and Tenant which, by their terms, survive the expiration or early termination of the Lease, including without limitation indemnification obligations, shall survive with respect to the Surrendered Premises. Other than as provided in this Agreement, Tenant shall have no further liability for Base Rent and Additional Rent with respect to the Surrendered Premises following the Surrender Date, but Tenant shall be liable for Tenant's Proportionate Share of Expense and Tax Increases attributable to calendar year 2024 pursuant to, and in accordance with, Section 3.2 of the Lease (which will be billed by Landlord in the ordinary course of business). Provided Tenant has complied with the provisions of this Agreement, as of the Surrender Date the Lease shall terminate and expire with respect to the Surrendered Premises.

5. **Reaffirmation of Lease.** In all other respects, the Lease, as hereby amended, is reaffirmed by the Parties and shall be and remain in full force and effect.

6. **Landlord and Tenant Remain Obligated.** Nothing herein shall constitute a waiver or release by the Landlord or the Tenant of any unperformed obligations of the other under the Lease as modified by this Agreement.

7. **Brokerage.** Landlord shall pay an agreed commission to Colliers International by way of a separate agreement. Landlord represents to Tenant that no other broker has any right to lease space at the Property and Landlord agrees to indemnify and hold Tenant harmless from and against the claims, losses, damages, costs and expenses (including, but not limited to, reasonable attorneys' fees) incurred by Tenant as a result of any party asserting a right to a fee or commission claiming to have acted by, under, through or on behalf of the Landlord. Tenant agrees

to indemnify and hold Landlord harmless from and against the claims, losses, damages, costs and expenses (including, but not limited to, reasonable attorneys' fees) incurred by Landlord as a result of any party other than Colliers International claiming a fee or commission by, under or through Tenant on account of this Agreement and/or the extension of the Term of the Lease provided for in this Agreement.

8. **Later Provision Controls.** In case of any inconsistency between the provisions of the Lease and this Agreement, the provisions of this Agreement shall govern and control. Without limiting the meaning or application of the foregoing sentence in any manner, the provisions of Paragraph 7 of this Agreement supersede and replace Article 29 with respect to this Agreement.

9. **Capitalized Terms.** Capitalized terms used but not otherwise defined herein shall have the same meaning as set forth in the Lease.

10. **Entire Agreement.** This Agreement sets forth the entire agreement between the parties and there have been no additional oral or written representations or agreements with respect to the matters set forth herein.

11. **Counterparts.** This Agreement may be executed in one or more counterparts, each of which shall be deemed an original, but all of which together shall constitute one and the same instrument. Signatures to this Agreement transmitted by telecopy or otherwise electronically shall be valid and effective to bind the party so signing. Each party agrees promptly to deliver an execution original to this Agreement with its actual signature to the other party, but a failure to do so shall not affect the enforceability of this Agreement, it being expressly agreed that each party to this Agreement shall be bound by its own telecopied or electronic signature and shall accept the telecopied or electronic signature of the other party to this Agreement.

*[The Signature Page(s) Follow.]*

Dated as of the date and year first above written.

Signed, Sealed and Delivered In  
the Presence of:

Kari Hunter  
Witness Name: Kari Hunter

Kim E. Rieux  
Witness Name: Kim E. Rieux

TENANT:  
ARVINAS OPERATIONS, INC.

By: Andrew Serik  
Name: Andrew Serik  
Title: CFO

LANDLORD:  
SCIENCE PARK DEVELOPMENT  
CORPORATION

Kim E. Rieux  
Witness Name: Kim E. Rieux

Brooke Hopkins  
Witness Name:  
Brooke Hopkins

By: Clio Nicolakis  
Clio Nicolakis  
Executive Director and Controller

STATE OF CONNECTICUT)

) ss.: New Haven  
COUNTY OF New Haven

February 10, 2025

On this date personally appeared before me, Andrew Serik, who acknowledged himself to be the duly authorized Officer of Arvinas Operations, Inc., a Delaware corporation, and that the execution hereof was the free act and deed of such corporation and his/her free act and deed as such officer.

IN WITNESS WHEREOF, I hereunto set my hand.

Sandra Carlino  
Commissioner of the Superior Court/Notary Public  
**SANDRA CARLINO**  
NOTARY PUBLIC - CT 172583  
MY COMMISSION EXPIRES OCT. 31, 2026

STATE OF CONNECTICUT)

) ss.: New Haven  
COUNTY OF NEW HAVEN) Brooke Hopkins

February 10, 2025

On this date personally appeared before me, Clio Nicolakis, who acknowledged herself to be the duly authorized Executive Director and Controller of Science Park Development Corporation, a Connecticut non stock corporation, and that the execution hereof was the free act and deed of such corporation and her free act and deed as such officer.


IN WITNESS WHEREOF, I hereunto set my hand.

Brooke Hopkins  
Commissioner of the Superior Court/Notary Public





SCHEDULE A-1

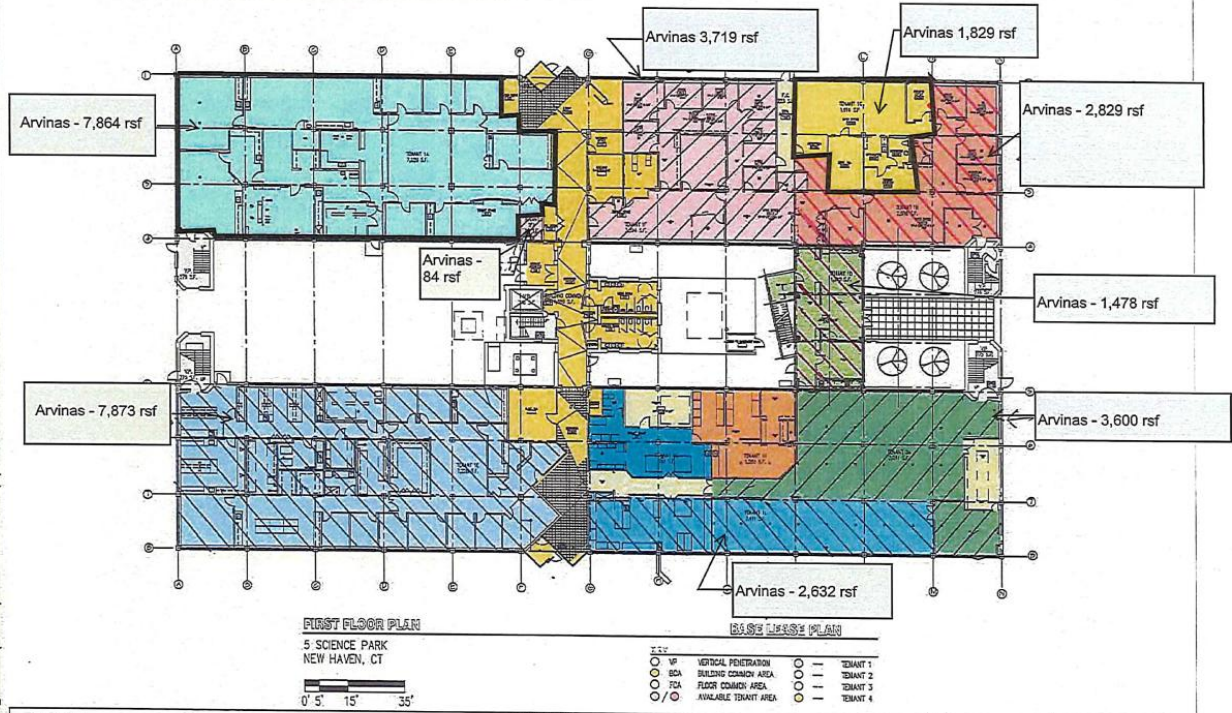

H4 Group Inc.  
New Haven  
Connecticut 06510  
203-786-5110

ARCHITECTS

**SYGALS**  
+ PARTNERS

DRAWING TITLE

**FIRST FLOOR PLAN**

FILE NO.

JOB NAME: 5 SCIENCE PARK

SCALE: NTS

DATE: 2019-02-15


JOB NO.

DRAWING NO.

**A1**

PAGE NO.

SCHEDULE A-3

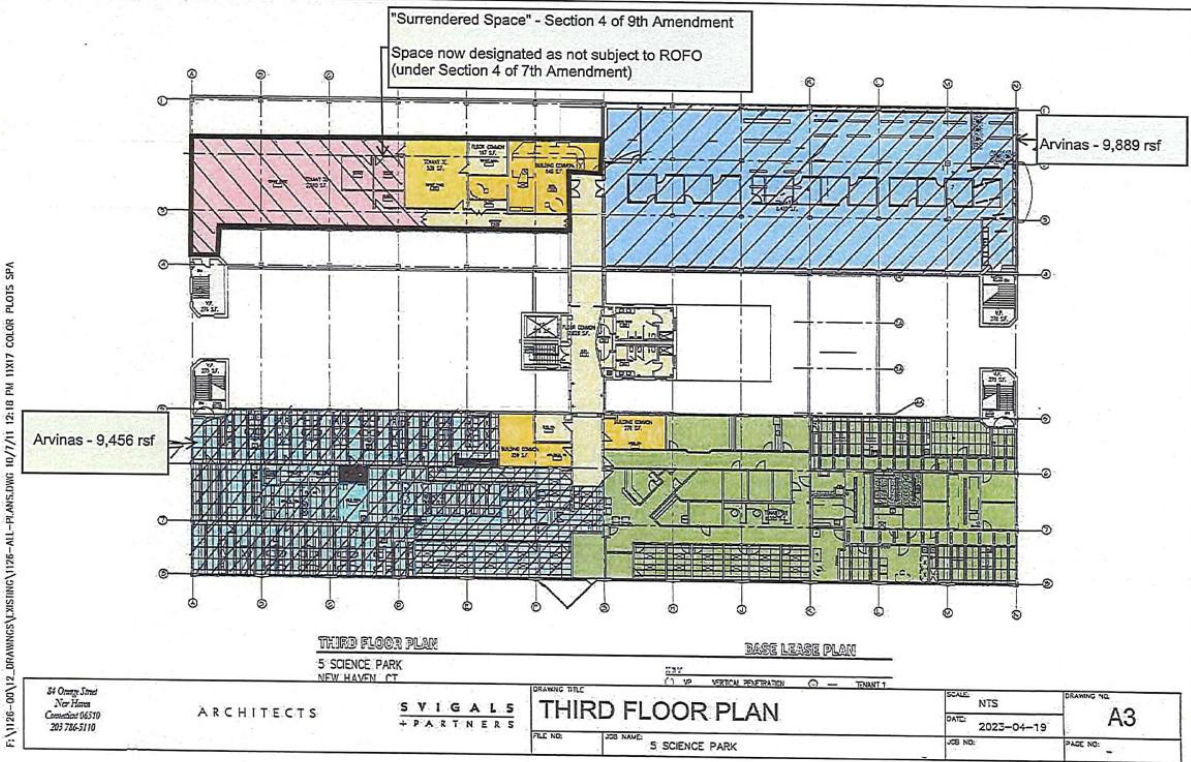



**THIRD AMENDMENT TO LEASE**

**THIS THIRD AMENDMENT TO LEASE** (this "**Agreement**") is entered into as of this 13<sup>th</sup> day of November, 2024 (the "**Effective Date**") by and between **SCIENCE PARK DEVELOPMENT CORPORATION**, a Connecticut non stock corporation having its office at 5 Science Park, New Haven, Connecticut 06511 (the "**Landlord**"), and **ARVINAS OPERATIONS, INC.**, a Delaware corporation having a principal place of business at 5 Science Park, 1<sup>st</sup> Floor, New Haven, Connecticut 06511 (the "**Tenant**") in modification of that certain Lease between the Landlord and the Tenant dated as of November 15, 2019 (the "**Original Lease**") as amended by the First Amendment to Lease between Landlord and Tenant and dated as of February 27, 2020 (the "**First Amendment**"), and as further amended by the Second Amendment to Lease between Landlord and Tenant and dated as of January 4, 2021. The Original Lease as modified by the First Amendment and the Second Amendment, are referred to herein as the "**Lease**".

**WHEREAS**, the Landlord and the Tenant are parties to the Lease which is in full force and effect; and

**WHEREAS**, the Landlord and the Tenant wish to modify the Lease as more fully set forth herein; and

**NOW, THEREFORE**, the Landlord and the Tenant agree as follows:

1. **Amendments to Lease.** As of the January 1, 2025, the following modifications are made to the Lease:

- a) Section 2.1 of the Lease is modified by amending and restating the last sentence thereof to read in full as follows:

Unless sooner cancelled or terminated or extended in accordance with the terms of this Lease, the Term will expire with respect to the entire Leased Premises as of December 31, 2029 (the "**Expiration Date**").

- b) Section 3.1.A. of the Lease is modified by adding the following as the schedule of Base Rents payable by Tenant commencing as of January 1, 2025:

Months of Term	Base Rent Rate (Annually per RSF)	Applicable RSF	Monthly Base Rent
January 1, 2025 – December 31, 2025	\$29.50	3,520	\$8,653.33
January 1, 2026 – December 31, 2026	\$30.98	3,520	\$9,087.47
January 1, 2027 – December 31, 2027	\$32.52	3,520	\$9,539.20
January 1, 2028 – December 31, 2028	\$34.15	3,520	\$10,017.33
January 1, 2029 – December 31, 2029	\$35.86	3,520	\$10,518.93

- c) Section 3.2.A. of the Lease is modified to restate the following definitions:

"Base Operating Expense Year" shall mean the calendar year 2025.

"Base Property Tax Year" shall mean the calendar year 2025.

"Base Operating Expenses" shall mean the amount of Operating Expenses attributable to the Base Operating Expense Year.

"Base Property Taxes" shall mean the amount of Property Taxes attributable to the Base Property Tax Year.

- d) Section 3.2.B. of the Lease is amended by changing the reference from "January, 2019" to "January, 2026."

- e) Section 3.4 of the Lease is modified by adding the following to the schedule of the Electricity charge payable by Tenant, as follows:

Months of Term	Electricity Charge (Annually/RSF)	RSF	Monthly Electricity Charge
January 1, 2025 – December 31, 2029	\$4.00	3,520	\$1,173.33

- f) Article 35 is hereby amended and restated as follows:

#### ARTICLE 35 OPTION TO EXTEND

**35.1. Option to Extend.** Provided Tenant is not in default in its obligations hereunder beyond any applicable cure period, Tenant shall have the option to extend this Lease for one additional successive term (hereinafter referred to, as applicable, as the "**Extended Term**") commencing immediately upon the expiration of the Term hereof and continuing for a period of five (5) years, provided that Tenant proceeds strictly in accordance with the provisions of this Article 35. On or before the date that is two hundred seventy (270) days prior to the Expiration Date for the Term (the "**Notice Date**"), Tenant shall advise Landlord in writing that Tenant wishes to extend the term of this Lease (hereinafter referred to as "**Tenant's Extension Notice**"). If at the time Landlord receives Tenant's Extension Notice this Lease is in full force and effect without default on the part of the Tenant beyond any applicable cure period, then, during the next thirty (30) days, Landlord shall notify Tenant in writing of the Base Rent pursuant to Article 3 of the Lease which shall be due for the Extended Term. The Base Rent specified by Landlord shall be equal to Landlord's projected fair market Base Rent as of the commencement of the Extended Term, for comparable space in comparable buildings in New Haven, taking into account all relevant factors, including, without limitation, Tax and Expense Increases (the "**FMV Rent Notice**").

**35.2. Base Rent for the Extended Term.** Tenant shall have 21 days after receipt of the FMV Rent Notice in which to send Landlord a written dispute as to the proposed Base Rent specified in the FMV Rent Notice. If Tenant agrees to pay such new Base Rent or if Tenant does not send a written dispute of the new Base Rent specified in the FMV Rent Notice within such 21 day period, Tenant shall be deemed to have agreed to pay such Base Rent. If Tenant sends Landlord a written dispute as to the Base Rent proposed in the FMV Notice, the Base Rent for the Extended Term shall be determined pursuant to the arbitration system set forth in Article 35.3 below.

**35.3. Arbitration of Fair Market Rent.** In the event that Tenant sends written notice to Landlord disputing the FMV Rent Notice within 21 days of Tenant's receipt of the FMV Rent Notice, each of Landlord and Tenant shall, at its own respective cost and expense, retain a real estate broker, who must have ten (10) years of experience in commercial leasing in the New Haven market, to determine the fair market Base Rent for the Leased Premises as of the commencement date of the Extended Term (taking into account all relevant factors, including, without limitation, Tax and Expense Increases), which appraisals must be completed and submitted within thirty (30) days of the commencement of the appraisal process by Tenant's notice electing arbitration. If the two appraisals are within ten percent (10%) of each other, then the average of the two appraisal amounts shall constitute the Base Rent which shall be due during the Extended Term. If the two appraisals are not within ten percent (10%) of each other, the two brokers shall select a third real estate broker (who must also possess the minimum qualifications described above), who within the next thirty (30) days shall select one of the two appraisal amounts which shall then constitute

the Base Rent which shall be due during the Extended Term. Landlord and Tenant shall each bear one-half of the cost of said third broker. The appraisal process shall be binding upon both Landlord and Tenant.

**35.4. Extended Term.** Upon determination of the Base Rent for the Extended Term pursuant to Section 35.2 and 35.3 of this Lease, as applicable, this Lease shall be extended for the Extended Term, without the execution of any additional documents, and each and every term and condition of this Lease shall apply during the Extended Term, except only that: (i) the Base Rent specified in Article 3 of this Lease during the Extended Term shall be as determined above, and (ii) the phrase "term of this Lease" and "Term" shall be construed to include the Extended Term and thus the new Expiration Date shall be the last day of the Extended Term.

**35.5. Failure to Exercise Option.** If Tenant shall fail to give Landlord written notice of Tenant's exercise of the Extended Term on or before the Notice Date, time being of the essence, Tenant shall have no right to extend this Lease for the Extended Term and this Lease shall terminate as provided in Article 3 of this Lease and Tenant shall vacate the Leased Premises on or before the Expiration Date in accordance with the provisions of this Lease.

2. **Schedule.** **Schedule A-4** attached hereto is hereby made a part of the Lease as amended by this Agreement.

3. **Expense and Tax Increases; Adjustments and Audits.** With respect to the calculation of Tenant's Proportionate Share of any Expense and Tax Increases with respect to calendar year 2024, Sections 3.2.B. and 3.8 of the Lease, as unmodified by this Agreement, shall govern and control such that any underpayments or overpayments of Tenant's Proportionate Share of Expense and Tax Increases shall be payable by Tenant or Landlord, to the other, as applicable.

4. **Right of First Offer.** Provided Tenant shall not be in default of the Lease beyond the expiration of any applicable notice and/or cure periods, then any time any other portion of Building 4 (the "Available Premises") becomes available for leasing during the balance of the Term, Landlord shall, before putting the Available Premises on the market for lease, notify Tenant in writing that the Available Premises is available upon certain set forth economic and leasing terms (the "Proposed Terms"). Upon the giving by Landlord of such notice of the availability of the Available Premises as aforesaid, Landlord shall deliver to Tenant a detailed term sheet (the "Term Sheet") in respect of the Available Premises, which Term Sheet shall incorporate the Proposed Terms, and Tenant shall thereupon have a period (the "Notice Period") of twenty (20) days to accept or reject such Term Sheet. If Tenant accepts such Term Sheet within the Notice Period, Landlord and Tenant shall amend the Lease to incorporate the Proposed Terms as set forth in the Term Sheet. If Tenant shall fail to accept the Term Sheet within the Notice Period (time being of the essence with respect thereto), Landlord shall have the full and unfettered right to negotiate with any third party for a leasing of the Available Premises on such terms and conditions on which Landlord and such third party may then agree, whether such terms and conditions are

more or less favorable to such third party than the terms and conditions set forth in the Term Sheet, and Tenant shall have no other or further right or option with respect to such Available Premises. For purposes of this section "Available Premises" shall not include the following: (a) space which a then existing tenant desires to continue to occupy regardless of whether such tenant has a renewal option; and (b) the space identified on **Schedule A-4**, as not being subject to Tenant's rights under this paragraph. Furthermore, any Proposed Terms shall require that the lease term shall be co-terminus with the Expiration Date of this Lease, provided, however, that if one year or less remains on the Term of this Lease, Tenant must exercise any remaining right to an Extended Term or, if no right to an Extended Term remains under this Lease, Landlord may require Tenant to extend the Term of this Lease, on terms and conditions mutually acceptable to Landlord and Tenant, such that there is at least a five (5) year Lease Term under this Lease as modified to include such Available Premises.

5. **Building 4 Security.** The parties recognize the importance of limiting access to Building 4 to authorized persons only. No later than one hundred twenty (120) days following the Effective Date, Landlord shall retain a building security consultant (unless such consultant is reasonably rejected by Tenant within 5 business days of email notification from Landlord as to the identity of the proposed building security consultant) to assess the status of Building 4 security and to make recommendations to improve Building 4 security based upon the nature of the tenancies in Building 4, the nature of the work being performed therein, and the use of Building 4 as a passageway by employees of tenants in Building 5. The security expert consultant's recommendations shall be shared with Tenant. Based on such recommendations, Landlord and Tenant will confer and agree on a mutually acceptable security enhancement program (if mutually determined to be necessary) to be implemented on or before 180 days following the Effective Date, subject to extension provided that Landlord is diligently pursuing the implementation of any agreed upon security enhancement program. The costs and expenses of any agreed upon security enhancement program shall be equitably allocated.

6. **Nondisturbance.** Landlord represents to Tenant that as of the Effective Date, (a) Landlord owns fee simple title to the Property, (b) there are no superior leases encumbering the portion of the Property where Building 4 is located; and (c) the only mortgage encumbering the portion of the Property where Building 4 is located is held by Connecticut Innovations Incorporated (the "Existing Lender"). Notwithstanding anything to the contrary contained in the Lease, Landlord shall be obligated to obtain for the benefit of Tenant a commercially reasonable Subordination Nondisturbance Agreement (as defined in the Lease) from the Existing Lender and any future lenders or ground lessors of the Property.

7. **Reaffirmation of Lease.** In all other respects, the Lease, as hereby amended, is reaffirmed by the Parties and shall be and remain in full force and effect.

8. **Landlord and Tenant Remain Obligated.** Nothing herein shall constitute a waiver or release by the Landlord or the Tenant of any unperformed obligations of the other under the Lease as modified by this Agreement.

9. **Brokerage.** Landlord shall pay an agreed commission to Colliers International by way of a separate agreement. Landlord represents to Tenant that no other broker has any right

to lease space at the Property and Landlord agrees to indemnify and hold Tenant harmless from and against the claims, losses, damages, costs and expenses (including, but not limited to, reasonable attorneys' fees) incurred by Tenant as a result of any party asserting a right to a fee or commission claiming to have acted by, under, through or on behalf of the Landlord. Tenant agrees to indemnify and hold Landlord harmless from and against the claims, losses, damages, costs and expenses (including, but not limited to, reasonable attorneys' fees) incurred by Landlord as a result of any party other than Colliers International claiming a fee or commission by, under or through Tenant on account of this Agreement and/or the extension of the Term of the Lease provided for in this Agreement.

10. **Later Provision Controls.** In case of any inconsistency between the provisions of the Lease and this Agreement, the provisions of this Agreement shall govern and control. Without limiting the meaning or application of the foregoing sentence in any manner, the provisions of Paragraph 8 of this Agreement supersede and replace Article 29 with respect to this Agreement.

11. **Capitalized Terms.** Capitalized terms used but not otherwise defined herein shall have the same meaning as set forth in the Lease.

12. **Entire Agreement.** This Agreement sets forth the entire agreement between the parties and there have been no additional oral or written representations or agreements with respect to the matters set forth herein.

13. **Counterparts.** This Agreement may be executed in one or more counterparts, each of which shall be deemed an original, but all of which together shall constitute one and the same instrument. Signatures to this Agreement transmitted by telecopy or otherwise electronically shall be valid and effective to bind the party so signing. Each party agrees promptly to deliver an execution original to this Agreement with its actual signature to the other party, but a failure to do so shall not affect the enforceability of this Agreement, it being expressly agreed that each party to this Agreement shall be bound by its own telecopied or electronic signature and shall accept the telecopied or electronic signature of the other party to this Agreement.

*[The Signature Page(s) Follow.]*

Dated as of the date and year first above written.

Signed, Sealed and Delivered In  
the Presence of:

**TENANT:**  
ARVINAS OPERATIONS, INC.

Witness Name: Christina Bailey

By: [Signature]  
Name: Andrew Salk  
Title: CFO

Witness Name: Melissa Connors

**LANDLORD:**  
SCIENCE PARK DEVELOPMENT  
CORPORATION

Witness Name: \_\_\_\_\_

Witness Name: \_\_\_\_\_

By: \_\_\_\_\_  
Clio Nicolakis  
Executive Director and Controller

STATE OF CONNECTICUT)

) ss.: New Haven

November 21, 2024

COUNTY OF NEW HAVEN)

On this date personally appeared before me, Andrew Salk, who acknowledged himself to be the duly authorized CFO of Arvinas Operations, Inc., a Delaware corporation, and that the execution hereof was the free act and deed of such corporation and his/her free act and deed as such officer.

IN WITNESS WHEREOF, I hereunto set my hand.

**ELSIE ODISHAW**  
Notary Public, State of Connecticut  
My Commission Expires 06/30/2028

Commissioner of the Superior Court/Notary Public

STATE OF CONNECTICUT)

) ss.: New Haven

November \_\_, 2024

COUNTY OF NEW HAVEN)

On this date personally appeared before me, Clio Nicolakis, who acknowledged herself to be the duly authorized Executive Director and Controller of Science Park Development Corporation, a Connecticut non stock corporation, and that the execution hereof was the free act and deed of such corporation and her free act and deed as such officer.

IN WITNESS WHEREOF, I hereunto set my hand.

Commissioner of the Superior Court/Notary Public

Dated as of the date and year first above written.

Signed, Sealed and Delivered In  
the Presence of:

**TENANT:**  
ARVINAS OPERATIONS, INC.

Witness Name: \_\_\_\_\_

By: \_\_\_\_\_  
Name: \_\_\_\_\_  
Title: \_\_\_\_\_

Witness Name: \_\_\_\_\_

*J. Buga*  
Witness Name: \_\_\_\_\_

**LANDLORD:**  
SCIENCE PARK DEVELOPMENT  
CORPORATION

*Nathan Berger*  
Witness Name: \_\_\_\_\_  
*David Silvestro*

By: *Clio Nicolakis*  
Clio Nicolakis  
Executive Director and Controller

STATE OF CONNECTICUT)

) ss.: New Haven

November \_\_, 2024

COUNTY OF NEW HAVEN)

On this date personally appeared before me, \_\_\_\_\_, who acknowledged himself to be the duly authorized \_\_\_\_\_ of Arvinas Operations, Inc., a Delaware corporation, and that the execution hereof was the free act and deed of such corporation and his/her free act and deed as such officer.

IN WITNESS WHEREOF, I hereunto set my hand.

\_\_\_\_\_  
Commissioner of the Superior Court/Notary Public

STATE OF CONNECTICUT)

) ss.: New Haven

November 26, 2024


COUNTY OF NEW HAVEN)

On this date personally appeared before me, Clio Nicolakis, who acknowledged herself to be the duly authorized Executive Director and Controller of Science Park Development Corporation, a Connecticut non stock corporation, and that the execution hereof was the free act and deed of such corporation and her free act and deed as such officer.

IN WITNESS WHEREOF, I hereunto set my hand.

*David Silvestro*  
Commissioner of the Superior Court/~~Notary Public~~


Schedule A-4

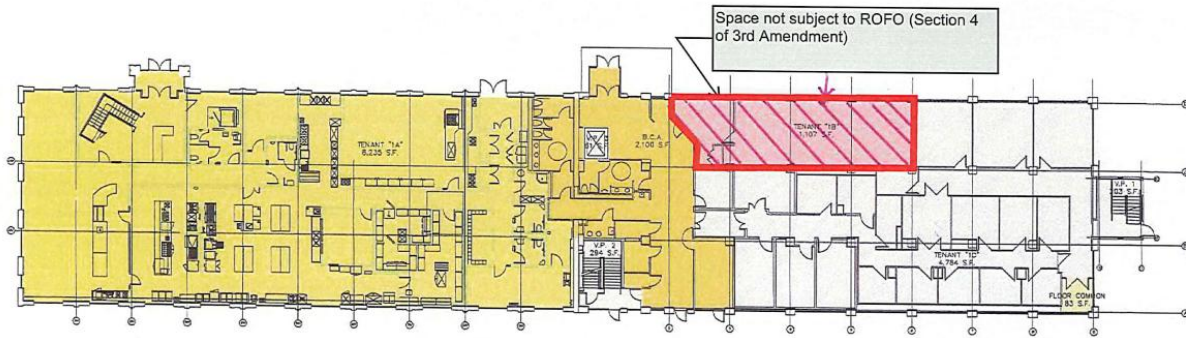

**FIRST FLOOR PLAN**

4 SCIENCE PARK  
NEW HAVEN, CT

SCALE

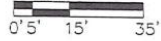

**BASE LEASE PLAN**

- 31.10.17
- VP VERTICAL PENETRATION
  - BCA BUILDING COMMON AREA
  - FCA FLOOR COMMON AREA
  - AVAILABLE TENANT AREA



84 Orange Street New Haven Connecticut 06510 203 786-5110	ARCHITECTS	<b>SVIGALS</b> + PARTNERS	DRAWING TITLE <b>FIRST FLOOR</b> FILE NO.      JOB NAME: 4 SCIENCE PARK RENOVATION		SCALE: AS NOTED DATE: 2022-01-31 JOB NO: 1742.01	DRAWING NO: <b>A1</b> PAGE NO:
--	------------	------------------------------	--	--	--	--------------------------------------



### LEASE TERMINATION AGREEMENT

THIS LEASE TERMINATION AGREEMENT (this “**Agreement**”) is entered into as of the 15 day of January, 2025 (the “**Effective Date**”) by and between **SCIENCE PARK DEVELOPMENT CORPORATION**, a Connecticut non stock corporation having its office at 5 Science Park, New Haven, Connecticut 06511 (the “**Landlord**”), and **ARVINAS OPERATIONS, INC.**, a Delaware corporation having a principal place of business at 5 Science Park, 1<sup>st</sup> Floor, New Haven, Connecticut 06511 (the “**Tenant**”) with respect to that certain Lease between the Landlord and the Tenant dated as of November 15, 2019 (the “**Original Lease**”) as amended by the First Amendment to Lease between Landlord and Tenant and dated as of February 27, 2020 (the “**First Amendment**”), and as further amended by the Second Amendment to Lease between Landlord and Tenant and dated as of January 4, 2021 (the “**Second Amendment**”), and as further amended by the Third Amendment to Lease between Landlord and Tenant and dated as of December 13, 2024 (the “**Third Amendment**”). The Original Lease as modified by the First Amendment, the Second Amendment, and the Third Amendment is collectively referred to herein as the “**Lease**”.

**WHEREAS**, the Landlord and the Tenant are parties to the Lease which is in full force and effect; and

**WHEREAS**, the Lease is with respect to certain premises consisting of approximately 3,520 rentable square feet on the fourth floor of Science Park Building 4, 375 Winchester Avenue, New Haven, Connecticut (the “**Leased Premises**”);

**WHEREAS**, the Landlord and the Tenant wish to terminate the Lease on the terms and conditions set forth herein;

**WHEREAS**, all capitalized terms used herein, and not otherwise defined herein, shall have the meanings ascribed to such terms in the Lease; and

**NOW, THEREFORE**, for good and valuable consideration, the receipt and sufficiency of which is hereby acknowledged, the Landlord and the Tenant agree as follows:

1. **Termination of Lease.** The Lease shall terminate and expire as of the close of business on December 31, 2024 (the “**Termination Date**”). Notwithstanding the foregoing, Tenant shall have until January 21, 2025 (the “**Surrender Date**”) to remove all of Tenant’s furniture, trade fixtures, equipment and other personal property (collectively, “**Tenant’s Property**”) other than certain lab tables and/or portable benches which Tenant is transferring to the new tenant for the Leased Premises (collectively, the “**Transferred Lab Tables/Benches**”) and which Transferred Lab Tables/Benches shall be permitted to remain in the Leased Premises after the Surrender Date. Provided Tenant complies with the foregoing schedule regarding removal of Tenant’s Property (other than the Transferred Lab/Tables/Benches) from the Leased Premises, Tenant shall not be liable for Base Rent, Additional Rent, or any other charges under the Lease from and after the Termination Date. Should Tenant fail to surrender possession of the Leased Premises as of the Surrender Date in accordance with this Agreement, Tenant shall thereafter be liable for all of its obligations under the Lease, including Base Rent and Additional Rent on a per diem basis, until such time as Tenant actually surrenders possession of the Leased Premises to Landlord in accordance with this Agreement.

2. **Deposit.** Landlord shall return Tenant's Deposit under the Lease, in the amount of \$5,997.25, within ten (10) business days after the Surrender Date.

3. **Leased Premises.** Not later than the Surrender Date, Tenant shall vacate and surrender possession of the Leased Premises to Landlord in accordance with this Agreement. Tenant shall leave the Leased Premises with the Transferred Lab/Benches in place and surrender it to Landlord otherwise "broom clean" and in good order, condition, and repair, ordinary wear and tear excepted. Tenant shall not leave any of Tenant's Property in the Leased Premises other than the Transferred Lab Tables/Benches or as otherwise agreed to by Landlord and/or the new tenant for the Leased Premises. Notwithstanding anything to the contrary contained in the Lease, Landlord acknowledges and agrees that Tenant shall have no obligation to remove any alterations or other improvements to the Leased Premises made by Tenant.

4. **Hazardous Materials.** Tenant shall contract for and pay for the collection, removal, and lawful disposal of all waste at the Leased Premises containing or constituting Hazardous Materials. Any chemicals that Landlord and Tenant agree may be left in the Leased Premises shall be properly stored and labelled. Tenant shall provide Landlord with appropriate Cleaning Certificates if and as required under the Lease.

5. **Survival of Obligations.** All obligations of Landlord and Tenant which, by their terms, survive the expiration or early termination of the Lease, including without limitation indemnification obligations, shall survive the termination of the Lease by way of this Agreement. Other than as provided in this Agreement, Tenant shall have no further liability for Base Rent and Additional Rent following the Termination Date, but Tenant shall be liable for Tenant's Proportionate Share of Expense and Tax Increases attributable to calendar year 2024 pursuant to, and in accordance with, Section 3.2 of the Lease, which Tenant's Proportionate Share of Expense and Tax Increases will be billed by Landlord in the ordinary course of business (typically in the Summer).

6. **Capitalized Terms.** Capitalized terms used but not otherwise defined herein shall have the same meaning as set forth in the Lease.

7. **Entire Agreement.** This Agreement sets forth the entire agreement between the parties with respect to the matters set forth herein. There have been no additional oral or written representations or agreements.

8. **Counterparts.** This Agreement may be executed in one or more counterparts, each of which shall be deemed an original, but all of which together shall constitute one and the same instrument. Signatures to this Agreement transmitted by telecopy or otherwise electronically shall be valid and effective to bind the party so signing. Each party agrees promptly to deliver an execution original to this Agreement with its actual signature to the other party, but a failure to do so shall not affect the enforceability of this Agreement, it being expressly agreed that each party to this Agreement shall be bound by its own telecopied or electronic signature and shall accept the telecopied or electronic signature of the other party to this Agreement.

*[The Signature Page(s) Follow]*

IN WITNESS WHEREOF, the parties hereto have hereunto set their hands and seals as of the day and year first above written.

TENANT:

ARVINAS OPERATIONS, INC.

By:

Name:

Title:

*[Signature]*  
Jared Freedberg  
General Counsel, Corporate Secretary

LANDLORD:

SCIENCE PARK DEVELOPMENT CORPORATION

By:

Clio Nicolakis

Executive Director and Assistant Secretary

New Jersey  
STATE OF CONNECTICUT )  
(Union) ss.: New Haven January 15, 2025  
COUNTY OF NEW HAVEN

On this date personally appeared before me *Jared Freedberg*, who acknowledged himself to be the duly authorized *General Counsel + Corp Secretary* of Arvinas Operations, Inc., a Delaware corporation, and that the execution hereof was the free act and deed of such corporation and her/his free act and deed as such officer.

IN WITNESS WHEREOF, I hereunto set my hand.

*[Signature]*  
Adam Fabiano  
Commissioner 90138297  
Notary Public of New Jersey  
My Commission Expires: 09/23/2025  
Commissioner of the Superior Court/Notary Public

STATE OF CONNECTICUT )  
) ss.: New Haven January \_\_, 2025  
COUNTY OF NEW HAVEN)

On this date personally appeared before me Clio Nicolakis, who acknowledged himself to be the duly authorized Executive Director and Assistant Secretary of Science Park Development Corporation, a Connecticut non-stock corporation, and that the execution hereof was the free act and deed of such corporation and his free act and deed as such officer.

IN WITNESS WHEREOF, I hereunto set my hand.

Commissioner of the Superior Court/Notary Public

SUSAN LEE CASTELOT  
NOTARY PUBLIC  
MY COMMISSION EXPIRES MARCH 31, 2027



**ARVINAS, INC.**Insider Trading PolicyUpdated Effective November 21, 2024**1. BACKGROUND AND PURPOSE****1.1 Why Have We Adopted This Policy?**

The federal securities laws prohibit any member of the Board of Directors (each, a "Director" and together, the "Directors"), officer (as defined in Rule 16a-1(f) under the Securities Exchange Act of 1934, as amended (the "Exchange Act"), an "executive officer") or employee of Arvinas, Inc. (together with its subsidiaries, the "Company") from purchasing or selling Company securities on the basis of material nonpublic information concerning the Company, or from tipping material nonpublic information to others. These laws impose severe sanctions on individuals who violate them. In addition, the Securities and Exchange Commission (the "SEC") has the authority to impose large fines on the Company and on the Company's Directors, executive officers and controlling stockholders if the Company's employees engage in insider trading and the Company has failed to take appropriate steps to prevent it (so-called "controlling person" liability).

This insider trading policy is being adopted in light of these legal requirements, and with the goal of helping:

- prevent inadvertent violations of the insider trading laws;
- avoid embarrassing proxy disclosure of reporting violations by persons subject to Section 16 of the Exchange Act;
- promote compliance with the Company's obligation to publicly disclose information related to its insider trading policies and procedures and the use of certain trading arrangements by Company insiders;
- avoid the appearance of impropriety on the part of those employed by, or associated with, the Company;
- protect the Company from controlling person liability; and
- protect the reputation of the Company, its Directors and its employees.

As detailed below, this policy applies to family members and certain other individuals and entities with whom Directors and employees have relationships. While the provisions in Sections 2 and 3 of this policy are not applicable to transactions by the Company itself, transactions by the Company will only be made in accordance with applicable U.S. federal securities laws, including those relating to insider trading.



## 1.2 What Type of Information is “Material”?

Information concerning the Company is considered material if there is a substantial likelihood that a reasonable shareholder would consider the information important in making an investment decision with respect to the Company’s securities. Stated another way, there must be a substantial likelihood that a reasonable shareholder would view the information as having significantly altered the “total mix” of information available about the Company. Material information can include positive or negative information about the Company. Information concerning any of the following subjects, or the Company’s plans with respect to any of these subjects, would often be considered material:

- a new product release or a significant development, invention or discovery;
- information concerning FDA actions or other significant regulatory developments, including significant clinical trials or non-clinical studies, the timing of findings and data from such trials or studies, or a significant product recall;
- the Company’s liquidity, cash burn rate, revenues or earnings;
- a significant merger or acquisition or licensing transaction involving the Company;
- a change in control of the Company;
- a significant change in management or Directors of the Company;
- the Company’s decision to commence or terminate the payment of cash dividends;
- the public or private sale of a significant amount of securities of the Company;
- the establishment of a program to repurchase securities of the Company;
- a stock split;
- a default on outstanding debt of the Company or a bankruptcy filing;
- a significant licensing or collaboration agreement, or serious discussions regarding such an agreement;
- the loss, delay or gain of a significant contract, sale or order or other important development regarding customers, business partners or suppliers;
- a significant cybersecurity incident or investigation of a potential incident;
- any litigation or dispute to which the Company may be a party;



- a conclusion by the Company or a notification from its independent auditor that any of the Company's previously issued financial statements should no longer be relied upon; or
- a change in or disagreement (within the meaning of Item 304 of Regulation S-K) with the Company's independent auditor.

This list is illustrative only and is not intended to provide a comprehensive list of circumstances that could give rise to material information.

### 1.3 When is Information "Nonpublic"?

Information concerning the Company is considered nonpublic if it has not been disseminated in a manner making it available to investors generally.

Information will generally be considered nonpublic unless (1) the information has been disclosed in a press release, in a public filing made with the SEC (such as a Report on Form 10-K, Form 10-Q or Form 8-K), or through a news wire service or daily newspaper of wide circulation, and (2) a sufficient amount of time has passed so that the information has had an opportunity to be digested by the marketplace.

## 2. **PROHIBITIONS RELATING TO TRANSACTIONS IN THE COMPANY'S SECURITIES**

2.1 Covered Persons. This Section 2 applies to the following individuals and entities (collectively, "Covered Persons"):

- all Directors;
- all employees;
- all family members of Directors and employees who share the same address as, or are financially dependent on, the Director or employee and any other person who shares the same address as the Director or employee (other than (x) an employee or tenant of the Director or employee or (y) another unrelated person whom the General Counsel determines should not be covered by this policy); and
- all corporations, limited liability companies, partnerships, trusts or other entities controlled by any of the above Covered Persons, unless the entity has implemented policies or procedures designed to ensure that such Covered Person cannot influence transactions by the entity involving Company securities.

### 2.2 Prohibition on Trading While Aware of Material Nonpublic Information.



(a) Prohibited Activities. Except as provided in Section 4, no Covered Person may:

- purchase, sell or gift (which term, as used in this policy, includes charitable donations) any securities of the Company while such Covered Person is aware of any material nonpublic information concerning the Company or recommend doing so to someone else;
- tip or otherwise disclose to someone else any material nonpublic information concerning the Company if the recipient may misuse that information, such as by purchasing or selling Company securities or tipping that information to others;
- purchase, sell or gift any securities of another company while such Covered Person is aware of any material nonpublic information concerning such other company which such Covered Person learned in the course of service as a Director or employee of the Company or recommend doing so to someone else; or
- tip or otherwise disclose to someone else any material nonpublic information concerning another company which such Covered Person learned in the course of service as a Director or employee of the Company if the recipient may misuse that information, such as by purchasing or selling securities of such other company or tipping that information to others.

(b) Application of Policy After Cessation of Service. If an individual or entity ceases to be a Covered Person at a time when such individual or entity is aware of material nonpublic information concerning the Company, the prohibitions on purchasing, selling and gifting of Company securities in Section 2.2(a) shall continue to apply until that information has become public or is no longer material.

2.3 Prohibition on Pledges. No Covered Person may purchase Company securities on margin, borrow against Company securities held in a margin account, or pledge Company securities as collateral for a loan. However, an exception may be granted where a Covered Person wishes to pledge Company securities as collateral for a loan (other than a margin loan) and clearly demonstrates the financial capacity to repay the loan without resort to the pledged securities. Any Covered Person who wishes to pledge Company securities as collateral for a loan must submit a request for approval to the General Counsel. In addition, any such request by a Director or executive officer of the Company must also be reviewed and approved by the Audit Committee.

2.4 Prohibition on Short Sales, Derivative Transactions and Hedging Transactions. No Covered Person may engage in any of the following types of transactions:

- short sales of Company securities, including short sales “against the box”; or



- purchases or sales of puts, calls or other derivative securities based on the Company's securities; or
- purchases of financial instruments (including prepaid variable forward contracts, equity swaps, collars and exchange funds) or other transactions that hedge or offset, or are designed to hedge or offset, any decrease in the market value of Company securities.

### 3. **ADDITIONAL PROHIBITIONS APPLICABLE TO DIRECTORS, EXECUTIVE OFFICERS AND DESIGNATED EMPLOYEES**

3.1 Further Restricted Insiders. This Section 3 applies to the following Covered Persons, who are subject to certain additional restrictions as set forth herein (collectively, "Further Restricted Insiders"):

- all Directors;
- all executive officers;
- such other employees as are designated from time to time by the Directors, the Chief Executive Officer, the Chief Financial Officer or the General Counsel as being subject to this Section 3 (the "Designated Employees");
- all family members of Directors, executive officers and Designated Employees who share the same address as, or are financially dependent on, the Director, executive officer or Designated Employee and any other person who shares the same address as the Director, executive officer or Designated Employee (other than (x) an employee or tenant of the Director, executive officer or Designated Employee or (y) another unrelated person whom the General Counsel determines should not be covered by this policy); and
- all corporations, limited liability companies, partnerships, trusts or other entities controlled by any of the above Further Restricted Insiders, unless the entity has implemented policies or procedures designed to ensure that such Further Restricted Insider cannot influence transactions by the entity involving Company securities.

#### 3.2 Blackout Periods.

(a) Regular Blackout Periods. Except as provided in Section 4, no Further Restricted Insider may purchase, sell or gift any securities of the Company during the period beginning on the last day of each fiscal quarter and ending upon the completion of the second full trading day after the public announcement of earnings for such quarter (a "regular blackout period").

(b) Corporate News Blackout Periods. The Company may from time to time notify Directors, executive officers and other specified employees that an additional blackout



period (a "corporate news blackout period") is in effect in view of significant events or developments involving the Company. In such event, except as provided in Section 4, no person who is notified of a corporate news blackout period may purchase, sell or gift any securities of the Company during such corporate news blackout period or inform anyone else that a corporate news blackout period is in effect. (In this policy, regular blackout periods and corporate news blackout periods are each referred to as a "blackout period.")

(c) Awareness of Material Non-Public Information when a Blackout Period is Not in Effect. Even if no blackout period is then in effect, if a Further Restricted Insider is aware of material nonpublic information the prohibitions contained in Section 2.2(a) apply.

### 3.3 Notice and Pre-Clearance of Transactions.

(a) Pre-Transaction Clearance. No Further Restricted Insider may purchase, sell, gift, transfer or otherwise acquire or dispose of securities of the Company, either directly or indirectly, other than in a transaction permitted under Section 4, unless such Further Restricted Insider pre-clears the transaction with either the Chief Financial Officer or the General Counsel. A request for pre-clearance shall be made in accordance with the procedures established by the Chief Financial Officer or the General Counsel. The Chief Financial Officer or the General Counsel shall have sole discretion to decide whether to clear any contemplated transaction. The Chief Executive Officer shall have sole discretion to decide whether to clear transactions by the Chief Financial Officer or the General Counsel or by Further Restricted Insiders subject to this Section 3 as a result of their relationship with the Chief Financial Officer or the General Counsel, as appropriate. All transactions that are pre-cleared must be effected within five business days of receipt of the pre-clearance unless a longer or shorter period has been specified by the Chief Executive Officer, Chief Financial Officer or the General Counsel. A pre-cleared transaction (or any portion of a pre-cleared transaction) that has not been effected during the five business day period must be pre-cleared again prior to execution. **Notwithstanding receipt of pre-clearance, if the Further Restricted Insider becomes aware of material non-public information or becomes subject to a blackout period before the transaction is effected, the transaction may not be completed.**

(b) Post-Transaction Notice. Each Further Restricted Insider who is subject to reporting obligations under Section 16 of the Exchange Act shall also notify the General Counsel (or his or her designee) of the occurrence of any purchase, sale, gift, transfer or other acquisition or disposition of securities of the Company as soon as possible following the transaction, but in any event within one business day after the transaction. Such notification may be oral or in writing (including by e-mail) and should include the identity of the Further Restricted Insider, the type of transaction, the date of the transaction, the number of shares involved, the purchase or sale price, and whether the transaction was effected pursuant to a contract, instruction or written plan that is intended either to satisfy the affirmative defense conditions of Rule 10b5-1(c) (and if so, the date of adoption of such contract, instruction or written plan) or to constitute a non-Rule 10b5-1 trading arrangement (as defined in Item 408(c) of Regulation S-K).

(c) Deemed Time of a Transaction. For purposes of this Section 3.3, a purchase, sale, gift, transfer, or other acquisition or disposition shall be deemed to occur at the



time the person becomes irrevocably committed to it (for example, in the case of an open market purchase or sale, this occurs when the trade is executed, not when it settles).

#### 4. EXCEPTIONS

4.1 Exceptions. The prohibitions in Sections 2.2(a) and 3.2 on purchasing, selling and gifting of Company securities do not apply to:

- exercises of stock options or other equity awards or the surrender of shares to the Company in payment of the exercise price or in satisfaction of any tax withholding obligations, in each case in a manner permitted by the applicable equity award agreement; provided, however, that the securities so acquired may not be sold (either outright or in connection with a “cashless” exercise transaction through a broker) while the Covered Person is aware of material nonpublic information or during an applicable blackout period;
- acquisitions or dispositions of Company common stock under the Company’s 401(k) or other individual account plan that are made pursuant to standing instructions, in a form approved by the Company, not entered into or modified while the Covered Person is aware of material nonpublic information or during an applicable blackout period;
- other purchases of securities from the Company (including purchases under the Company’s employee stock purchase plan pursuant to standing instructions, in a form approved by the Company) or sales of securities to the Company; provided, however, that if the transaction involves the exercise of stock options or other equity awards, the transaction must be permitted by the first bullet above;
- bona fide gifts that are approved in advance by the Company, unless the donor has reason to believe that the recipient intends to sell the securities while the donor is aware of material nonpublic information or during an applicable blackout period;
- purchases, sales or gifts made pursuant to a binding contract, written plan or specific instruction which satisfies the applicable affirmative defense conditions of Rule 10b5-1(c), including as applicable the requirements applicable to an eligible sell-to-cover transaction as defined in Rule 10b5-1(c)(1)(ii)(D)(3), or for which the affirmative defense is available under Rule 10b5-1(c) because such plan was adopted prior to February 27, 2023, met the affirmative defense conditions in effect at the time of adoption, and was not modified or changed on or after February 27, 2023 (a “trading plan”); provided such trading plan: (1) is in writing and (2) was submitted to the Company for review prior to its adoption; and
- purchases, sales or gifts made pursuant to a binding contract, written plan or specific instruction which satisfies the definition of a “non-Rule 10b5-1



trading arrangement” as such term is defined in Item 408(c) of Regulation S-K, provided such non-Rule 10b5-1 trading arrangement: (1) is in writing and (2) was submitted to the Company for review prior to its adoption.

4.2 Partnership Distributions. Nothing in this policy is intended to limit the ability of a venture capital partnership or other similar entity with which a Director is affiliated to distribute Company securities to its partners, members or other similar persons. It is the responsibility of each affected Director and the affiliated entity, in consultation with their own counsel (as appropriate), to determine the timing of any distributions, based on all relevant facts and circumstances and applicable securities laws.

4.3 Underwritten Public Offering. Nothing in this policy is intended to limit the ability of any Covered Person to sell Company securities as a selling stockholder in an underwritten public offering pursuant to an effective registration statement in accordance with applicable securities law.

## **5. REGULATION BTR**

If the Company is required to impose a “pension fund blackout period” under Regulation BTR, each Director and executive officer shall not, directly or indirectly sell, purchase or otherwise transfer during such blackout period any equity securities of the Company acquired in connection with the service of such person as a Director or officer of the Company, except as permitted by Regulation BTR.

## **6. PENALTIES FOR VIOLATION**

Violation of any of the foregoing rules is grounds for disciplinary action by the Company, including termination of employment. In addition to any disciplinary actions the Company may take, insider trading can also result in administrative, civil or criminal proceedings which can result in significant fines and civil penalties, being barred from service as an officer or director of a public company, or imprisonment.

## **7. COMPANY ASSISTANCE AND EDUCATION**

7.1 Education. The Company shall take reasonable steps designed to ensure that all Directors and employees of the Company are educated about, and periodically reminded of, the federal securities law restrictions and Company policies regarding insider trading.

7.2 Assistance. The Company shall provide reasonable assistance to all Directors and executive officers, as requested by such Directors and executive officers, in connection with the filing of Forms 3, 4 and 5 under Section 16 of the Exchange Act. However, the ultimate responsibility, and liability, for timely filing remains with the Directors and executive officers.

7.3 Limitation on Liability. None of the Company, the Chief Executive Officer, the Chief Financial Officer, the General Counsel or the Company’s other employees will have any liability for any delay in reviewing, or refusal of, a request to allow a pledge submitted pursuant to Section 2.3, a request for pre-clearance submitted pursuant to Section 3.3(a) or a trading plan



submitted pursuant to Section 4.1. Notwithstanding any pre-clearance of a transaction pursuant to Section 3.3(a) or review of a trading plan pursuant to Section 4.1, none of the Company, the Chief Executive Officer, the Chief Financial Officer, the General Counsel or the Company's other employees assumes any liability for the legality or consequences of such transaction or trading plan to the person engaging in or adopting such transaction or trading plan.



<u>Name of Subsidiary</u>	<u>State of Incorporation</u>
Arvinas Operations, Inc.	Delaware
Arvinas Androgen Receptor, Inc.	Delaware
Arvinas Estrogen Receptor, Inc.	Delaware
Arvinas Winchester, Inc.	Delaware

**CONSENT OF INDEPENDENT REGISTERED PUBLIC ACCOUNTING FIRM**

We consent to the incorporation by reference in Registration Statement Nos. 333-234031, 333-234035, 333-251326, 333-275377 and 333-275945 on Form S-3 and Registration Statement Nos. 333-227555, 333-231388, 333-237215, 333-253721, 333-263095, 333-270010, 333-276519, 333-278044 and 333-280537 on Form S-8 of our reports dated February 11, 2025, relating to the consolidated financial statements of Arvinas, Inc. and subsidiaries (the "Company") and the effectiveness of the Company's internal control over financial reporting appearing in this Annual Report on Form 10-K for the year ended December 31, 2024.

/s/ Deloitte & Touche LLP

Boston, Massachusetts  
February 11, 2025

CERTIFICATION PURSUANT TO  
RULES 13a-14(a) AND 15d-14(a) UNDER THE SECURITIES EXCHANGE ACT OF 1934,  
AS ADOPTED PURSUANT TO SECTION 302 OF THE SARBANES-OXLEY ACT OF 2002

I, John Houston, Ph.D., certify that:

1. I have reviewed this Annual Report on Form 10-K of Arvinas, Inc.;
2. Based on my knowledge, this report does not contain any untrue statement of a material fact or omit to state a material fact necessary to make the statements made, in light of the circumstances under which such statements were made, not misleading with respect to the period covered by this report;
3. Based on my knowledge, the financial statements, and other financial information included in this report, fairly present in all material respects the financial condition, results of operations and cash flows of the registrant as of, and for, the periods presented in this report;
4. The registrant's other certifying officer and I are responsible for establishing and maintaining disclosure controls and procedures (as defined in Exchange Act Rules 13a-15(e) and 15d-15(e)) and internal control over financial reporting (as defined in Exchange Act Rules 13a-15(f) and 15d-15(f)) for the registrant and have:
  - (a) Designed such disclosure controls and procedures, or caused such disclosure controls and procedures to be designed under our supervision, to ensure that material information relating to the registrant, including its consolidated subsidiaries, is made known to us by others within those entities, particularly during the period in which this report is being prepared;
  - (b) Designed such internal control over financial reporting, or caused such internal control over financial reporting to be designed under our supervision, to provide reasonable assurance regarding the reliability of financial reporting and the preparation of financial statements for external purposes in accordance with generally accepted accounting principles;
  - (c) Evaluated the effectiveness of the registrant's disclosure controls and procedures and presented in this report our conclusions about the effectiveness of the disclosure controls and procedures, as of the end of the period covered by this report based on such evaluation; and
  - (d) Disclosed in this report any change in the registrant's internal control over financial reporting that occurred during the registrant's most recent fiscal quarter (the registrant's fourth fiscal quarter in the case of an annual report) that has materially affected, or is reasonably likely to materially affect, the registrant's internal control over financial reporting; and
5. The registrant's other certifying officer and I have disclosed, based on our most recent evaluation of internal control over financial reporting, to the registrant's auditors and the audit committee of the registrant's board of directors (or persons performing the equivalent functions):
  - (a) All significant deficiencies and material weaknesses in the design or operation of internal control over financial reporting which are reasonably likely to adversely affect the registrant's ability to record, process, summarize and report financial information; and
  - (b) Any fraud, whether or not material, that involves management or other employees who have a significant role in the registrant's internal control over financial reporting.

Date: February 11, 2025

By: \_\_\_\_\_ /s/ John Houston, Ph.D.

**John Houston, Ph.D.**  
**President and Chief Executive Officer**  
**(Principal Executive Officer)**

**CERTIFICATION PURSUANT TO  
RULES 13a-14(a) AND 15d-14(a) UNDER THE SECURITIES EXCHANGE ACT OF 1934,  
AS ADOPTED PURSUANT TO SECTION 302 OF THE SARBANES-OXLEY ACT OF 2002**

I, Andrew Saik, certify that:

1. I have reviewed this Annual Report on Form 10-K of Arvinas, Inc.;
2. Based on my knowledge, this report does not contain any untrue statement of a material fact or omit to state a material fact necessary to make the statements made, in light of the circumstances under which such statements were made, not misleading with respect to the period covered by this report;
3. Based on my knowledge, the financial statements, and other financial information included in this report, fairly present in all material respects the financial condition, results of operations and cash flows of the registrant as of, and for, the periods presented in this report;
4. The registrant's other certifying officer and I are responsible for establishing and maintaining disclosure controls and procedures (as defined in Exchange Act Rules 13a-15(e) and 15d-15(e)) and internal control over financial reporting (as defined in Exchange Act Rules 13a-15(f) and 15d-15(f)) for the registrant and have:
  - (a) Designed such disclosure controls and procedures, or caused such disclosure controls and procedures to be designed under our supervision, to ensure that material information relating to the registrant, including its consolidated subsidiaries, is made known to us by others within those entities, particularly during the period in which this report is being prepared;
  - (b) Designed such internal control over financial reporting, or caused such internal control over financial reporting to be designed under our supervision, to provide reasonable assurance regarding the reliability of financial reporting and the preparation of financial statements for external purposes in accordance with generally accepted accounting principles;
  - (c) Evaluated the effectiveness of the registrant's disclosure controls and procedures and presented in this report our conclusions about the effectiveness of the disclosure controls and procedures, as of the end of the period covered by this report based on such evaluation; and
  - (d) Disclosed in this report any change in the registrant's internal control over financial reporting that occurred during the registrant's most recent fiscal quarter (the registrant's fourth fiscal quarter in the case of an annual report) that has materially affected, or is reasonably likely to materially affect, the registrant's internal control over financial reporting; and
5. The registrant's other certifying officer and I have disclosed, based on our most recent evaluation of internal control over financial reporting, to the registrant's auditors and the audit committee of the registrant's board of directors (or persons performing the equivalent functions):
  - (a) All significant deficiencies and material weaknesses in the design or operation of internal control over financial reporting which are reasonably likely to adversely affect the registrant's ability to record, process, summarize and report financial information; and
  - (b) Any fraud, whether or not material, that involves management or other employees who have a significant role in the registrant's internal control over financial reporting.

Date: February 11, 2025

By:

/s/ Andrew Saik

**Andrew Saik**  
**Chief Financial Officer and Treasurer**  
**(Principal Financial Officer)**

**CERTIFICATION PURSUANT TO  
18 U.S.C. SECTION 1350, AS ADOPTED PURSUANT TO  
SECTION 906 OF THE SARBANES-OXLEY ACT OF 2002**

In connection with the Annual Report of Arvinas, Inc. (the "Company") on Form 10-K for the period ended December 31, 2024 as filed with the Securities and Exchange Commission on the date hereof (the "Report"), I certify, pursuant to 18 U.S.C. § 1350, as adopted pursuant to § 906 of the Sarbanes-Oxley Act of 2002, that:

- (1) The Report fully complies with the requirements of section 13(a) or 15(d) of the Securities Exchange Act of 1934; and
- (2) The information contained in the Report fairly presents, in all material respects, the financial condition and result of operations of the Company.

Date: February 11, 2025

By: \_\_\_\_\_  
/s/ John Houston, Ph.D.  
**John Houston, Ph.D.**  
**President and Chief Executive Officer**  
**(Principal Executive Officer)**

**Andrew Saik**  
**Chief Financial Officer and Treasurer**  
**(Principal Financial Officer)**